



DIMENSIONS IN MM UNLESS NOTED

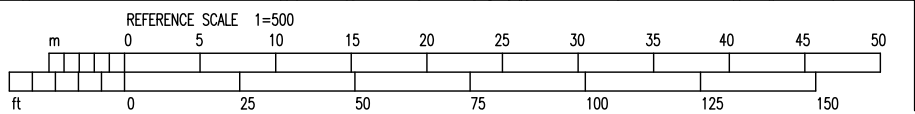

SIMON BOCKING
Building Services
7 St Johns Grove
London N19 5RW
Ph 44 (0)20 7272 9250
simon@sbocking.co.uk

ISSUED FOR
PLANNING

REVISION	NOTE	DATE
-	First Issue	04/01/13
000	----	00/00/00
000	----	00/00/00

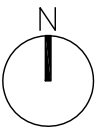

ORDNANCE SURVEY DATA
PURCHASED FROM STANFORDS
UNDER 12 MONTH SBU LICENCE
01398356, 23/03/12

--- Site Boundary

Proposed renovation works to
84 Marchmont Street
London WC1N 1AG

Date Created: 04/01/13

Date Issued: 04/01/13

Drawn By: AT

Scale 1:500 @ A3

OS Site Location
Plan

780-A-P-0001

—