


LOWER GROUND FLOOR PLAN AS EXISTING

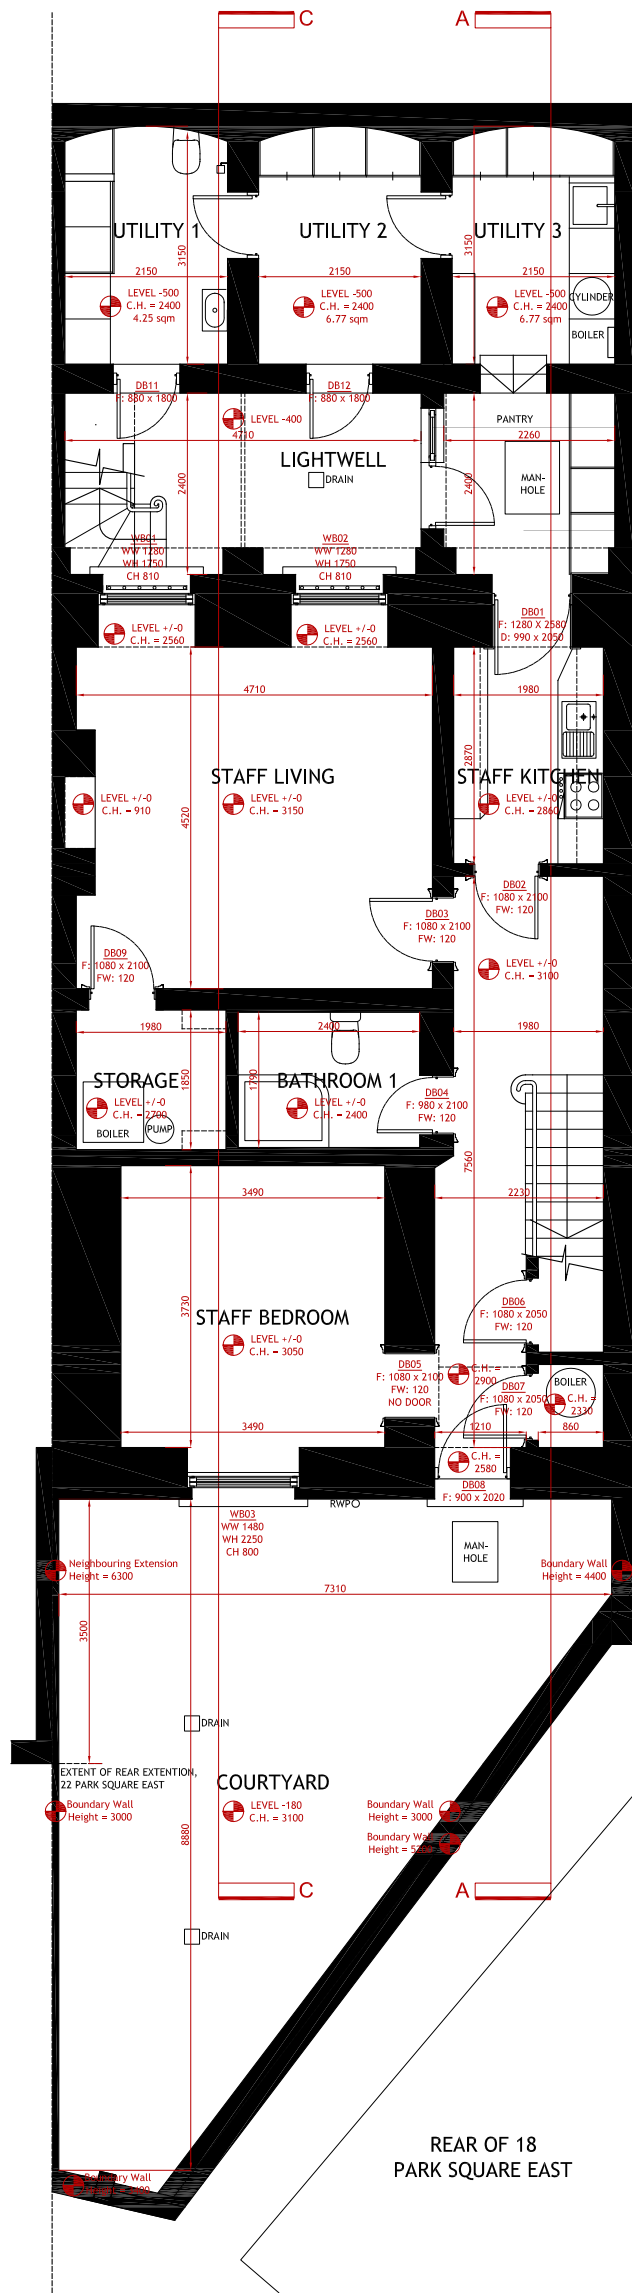

LOWER GROUND FLOOR PLAN AS PROPOSED