


21 Park Square East, London, NW1 4LH

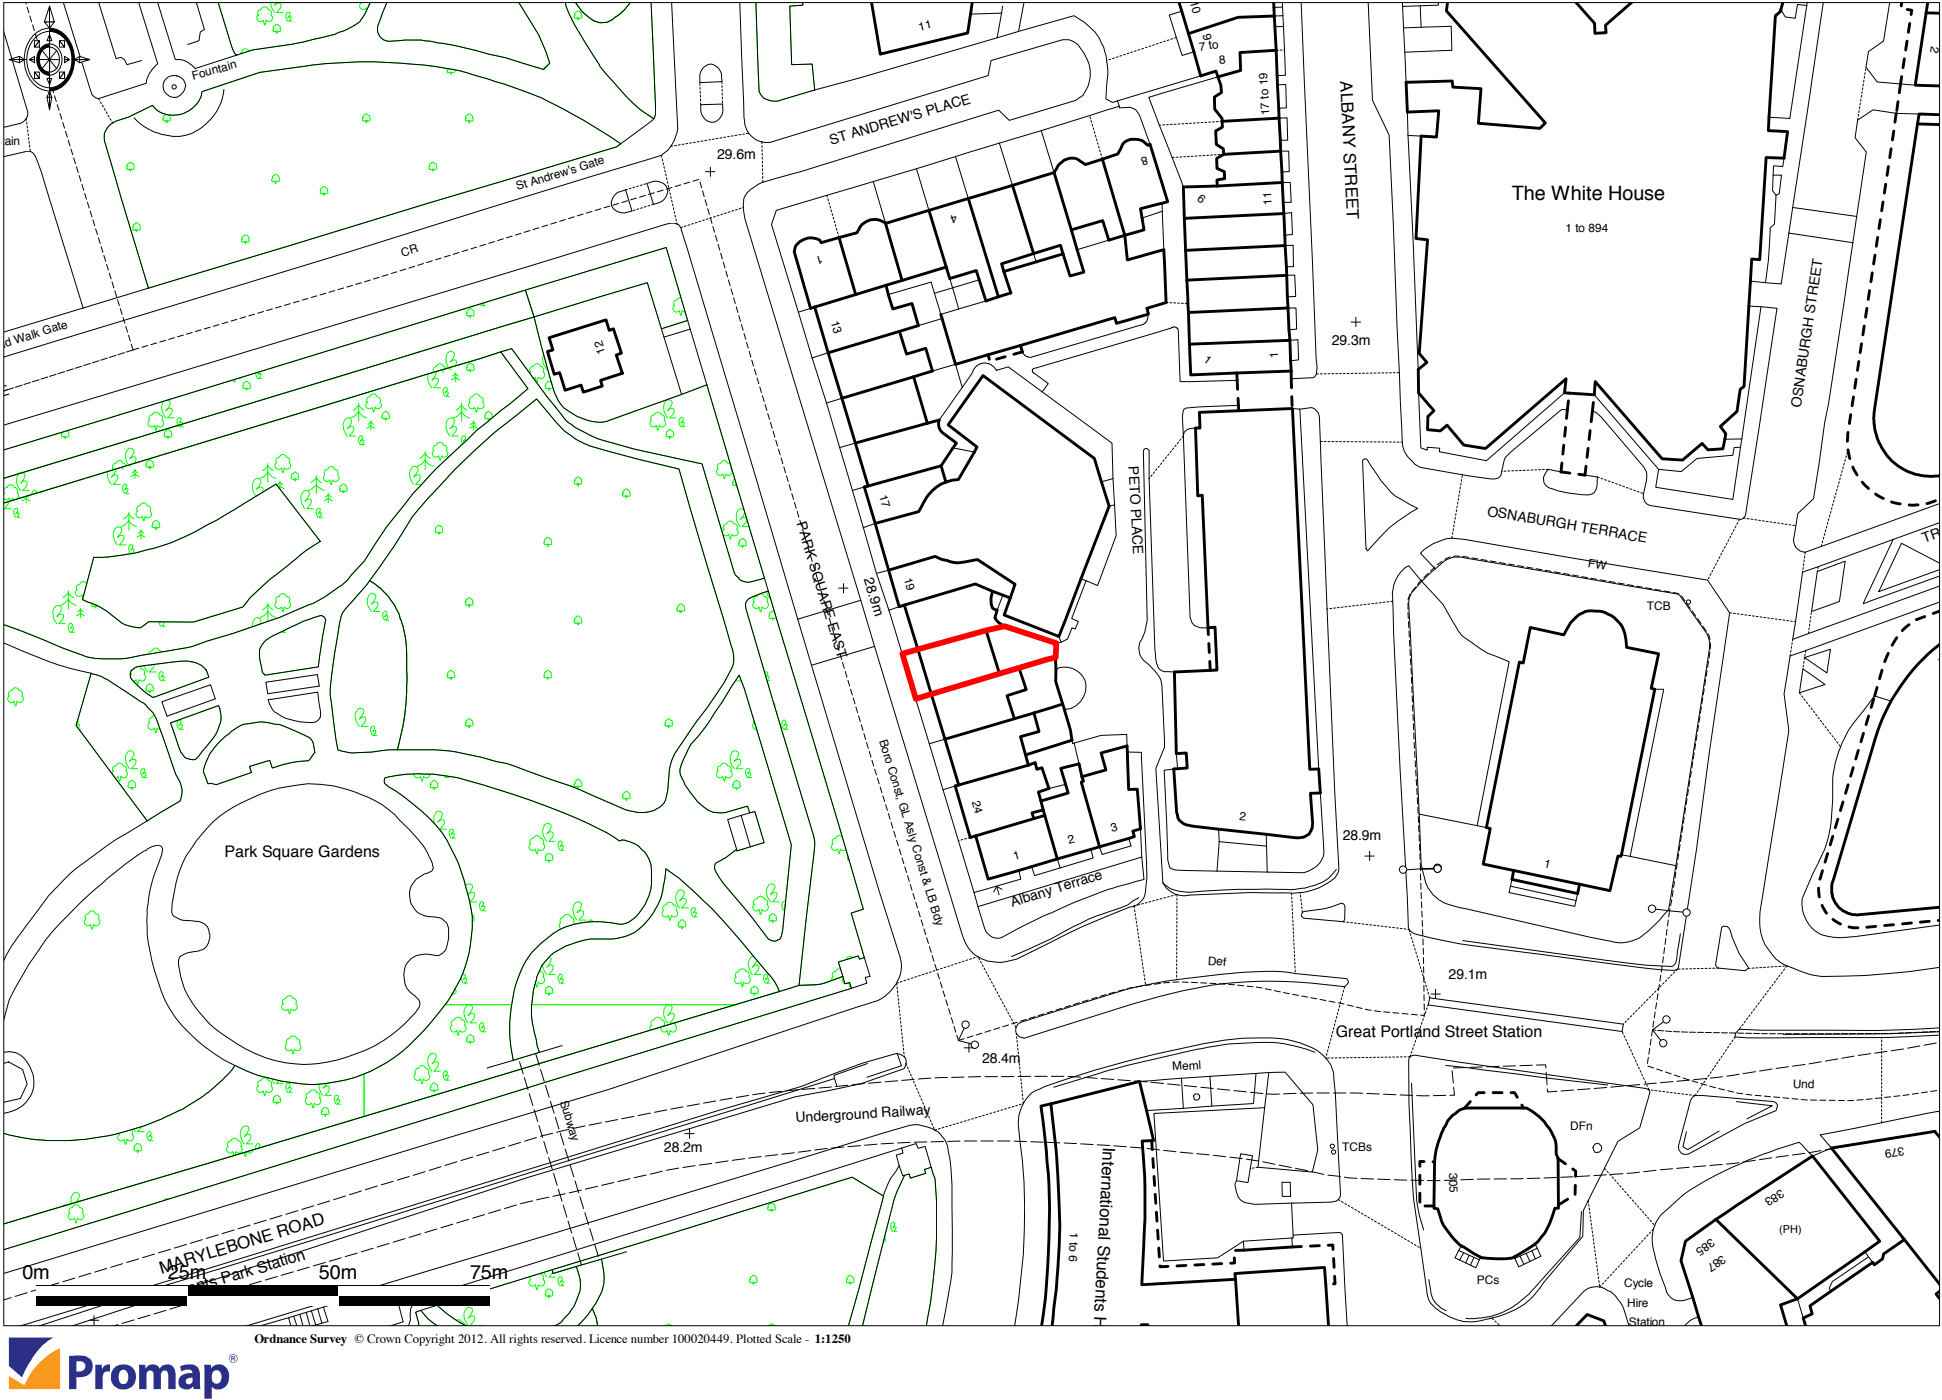

1:1250 Location Plan

Mira A - Architecture & Engineering Ltd

Regent's Place 338 Euston Road London NW1 3BT
Tel: +44 (0) 207 544 8477 Fax: +44 (0) 207 544 8401
info@mira-a.com www.mira-a.com

Client: Mrs Dzhansari Umarova

**21 Park Square East
London NW1 4LH**

Job Title:

**21 Park Square East
London NW1 4LH**

Drawing Title:

Location Plan

Drawing No:

656/01

Drawing Scale:

1: 1250

Date:

Dec. 2012

Stage:

**Listed Building
Consent**

Revision:

All design, ideas, and arrangements as indicated on these drawings are the legal property of Mira A - Architecture Engineering Product Design Limited and will be restricted to the original site and specific project for which they were prepared. There shall be no changes or deviations from these drawings and documents without the written consent. Visual contact with these drawings shall constitute prima facie evidence of the acceptance of all these restrictions without prejudice.

© 2010 Mira A - Architecture Engineering Product Design Limited. The copyright in this drawing is the property of Mira A - Architecture & Engineering Product Design Limited without whose express written consent it may not be used, published or reproduced in any form.