




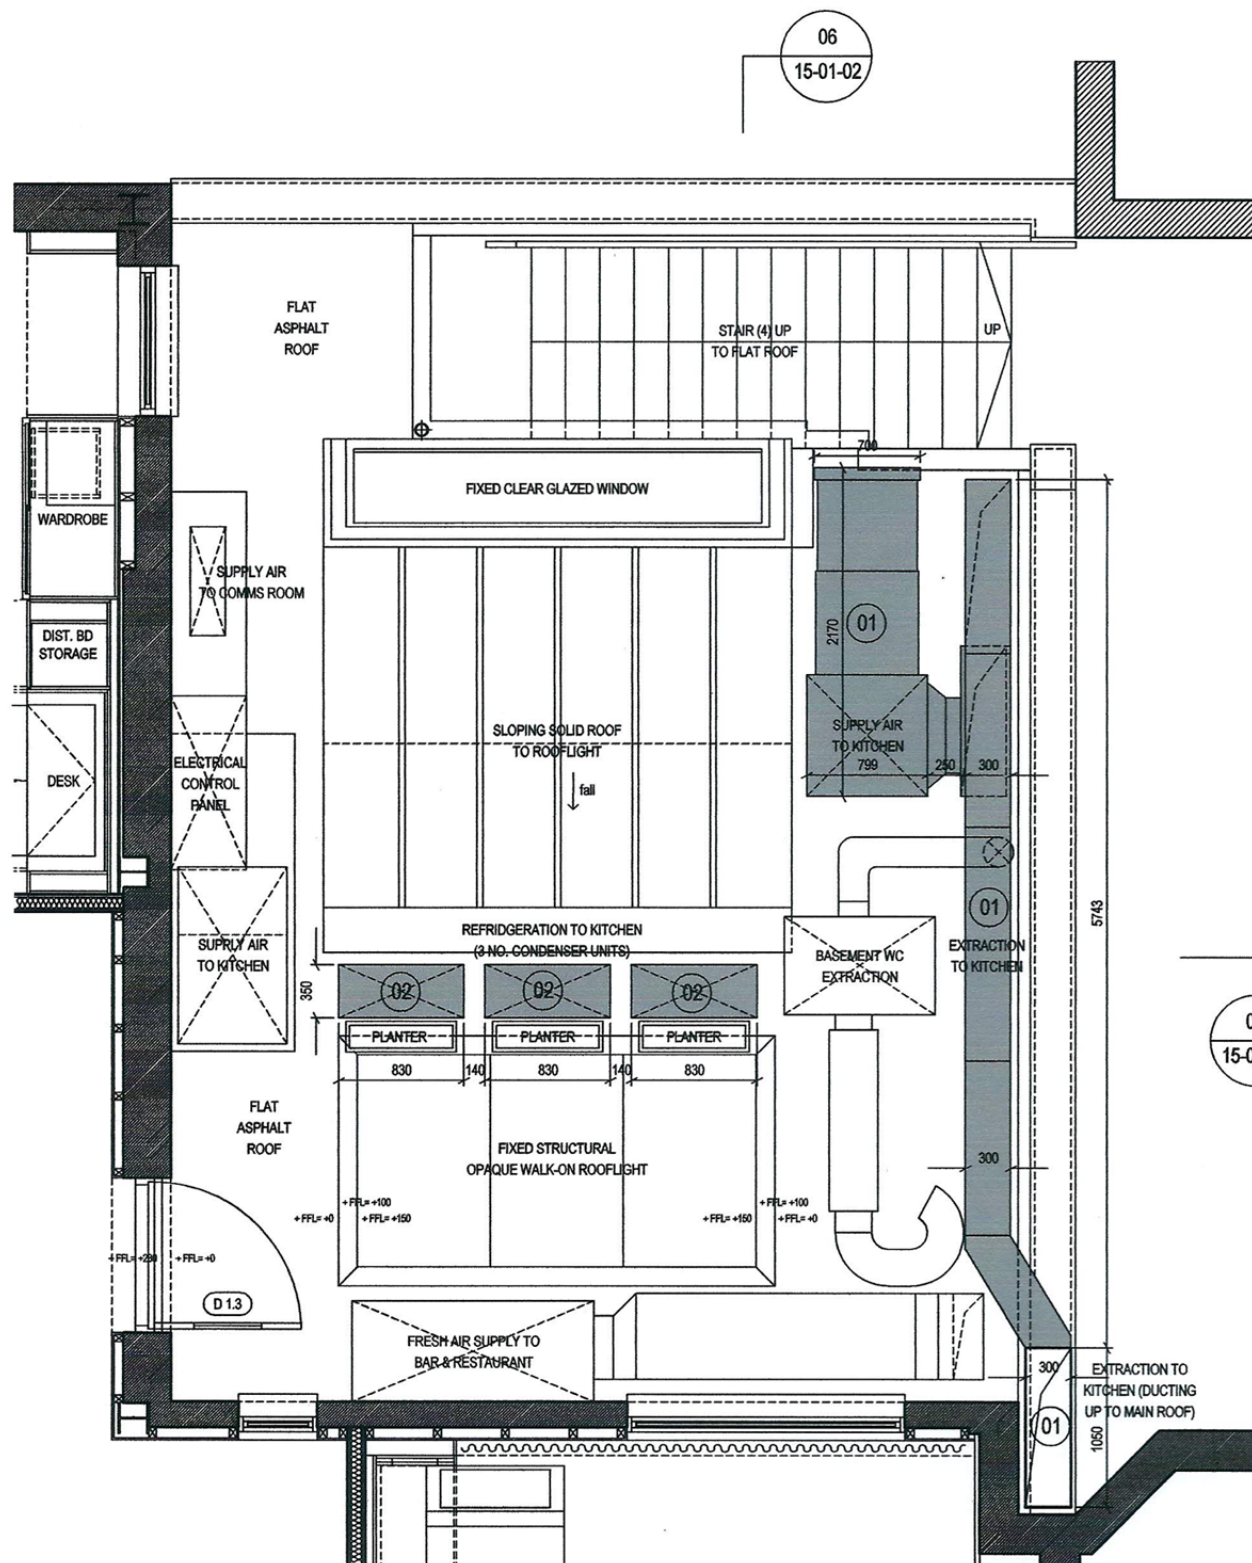

04 PART FIRST FLOOR (FLAT ROOF): DETAILED PLANT EQUIPMENT LAYOUT PLAN 04
Scale 1:50 (@A3 SIZE)

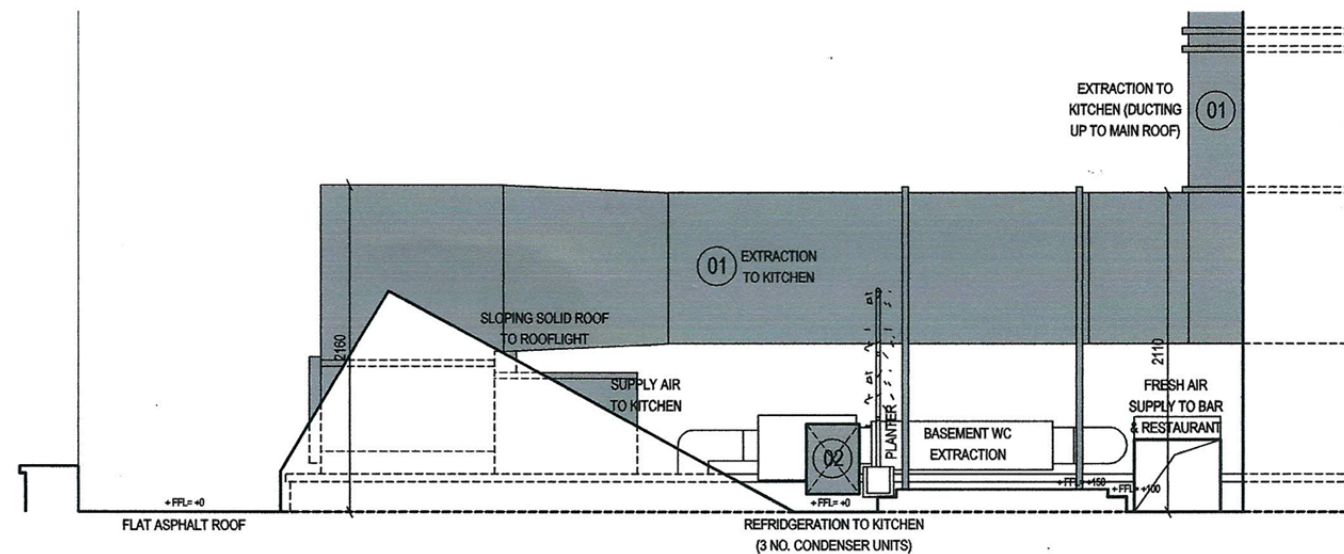


06 DETAILED PLANT EQUIPMENT LAYOUT: ELEVATION 06
Scale 1:50 (@A3 SIZE)

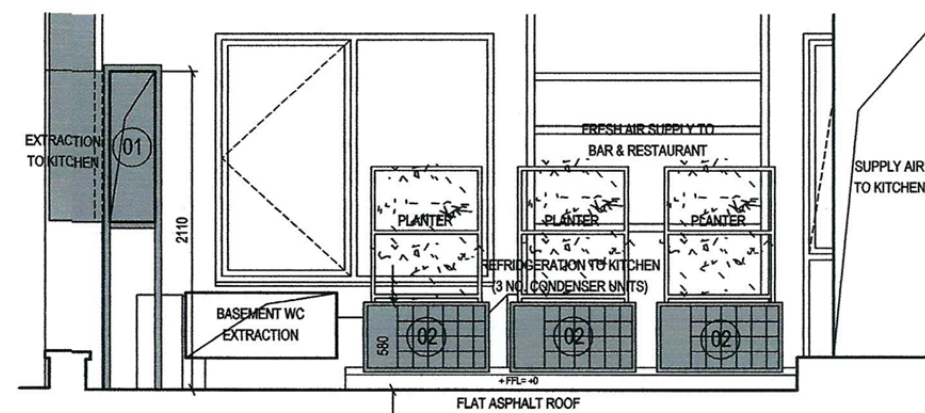

05 DETAILED PLANT EQUIPMENT LAYOUT: ELEVATION 05
Scale 1:50 (@A3 SIZE)

- KEY:
- DENOTES PLANT EQUIPMENT FORMING APPLICATION:
 - 01** KITCHEN SUPPLY AIR & EXTRACTION PLANT AND DUCTING
 - 02** 3 NO. REFRIDGERATION CONDENSER UNITS TO KITCHEN

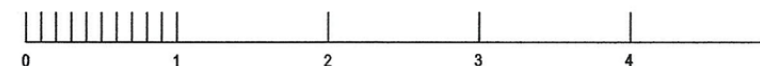

SCALE BAR (METRES) - 1:50 @ A3 SIZE

rev	date	reason	by
	03.12.12	ISSUE FOR PLANNING	SJAS

seary architects

Unit 6: Masons Yard
177 Westbourne Street t: +44 (0) 1273 201 830
Hove e: steve@searyarchitects.co.uk
East Sussex BN3 5FB w: www.searyarchitects.co.uk

project: Megaro Hotel
client: Mr A Megaro
dwg title: Part First Floor: Detailed Plant Equipment Layout: Plan 04 & Elev's 05 & 06
dwg no: 15-01-02 rev:
scale: 1:50 (@A3 SIZE) date: 03.12.12
project no: 0612 status: PLANNING