



Contractors must not scale from this print or use as a template.  
All dimensions must be verified on site before any work is put in hand and any discrepancies must be reported to the Designer immediately.  
Where any variations occur between small scale and detailed drawings the detailed drawings should take precedence.  
Copyright of this drawing is reserved by Britsch Design and is issued on condition that it is not copied or disclosed to any third party either wholly or in part without the consent of Britsch Design in writing.

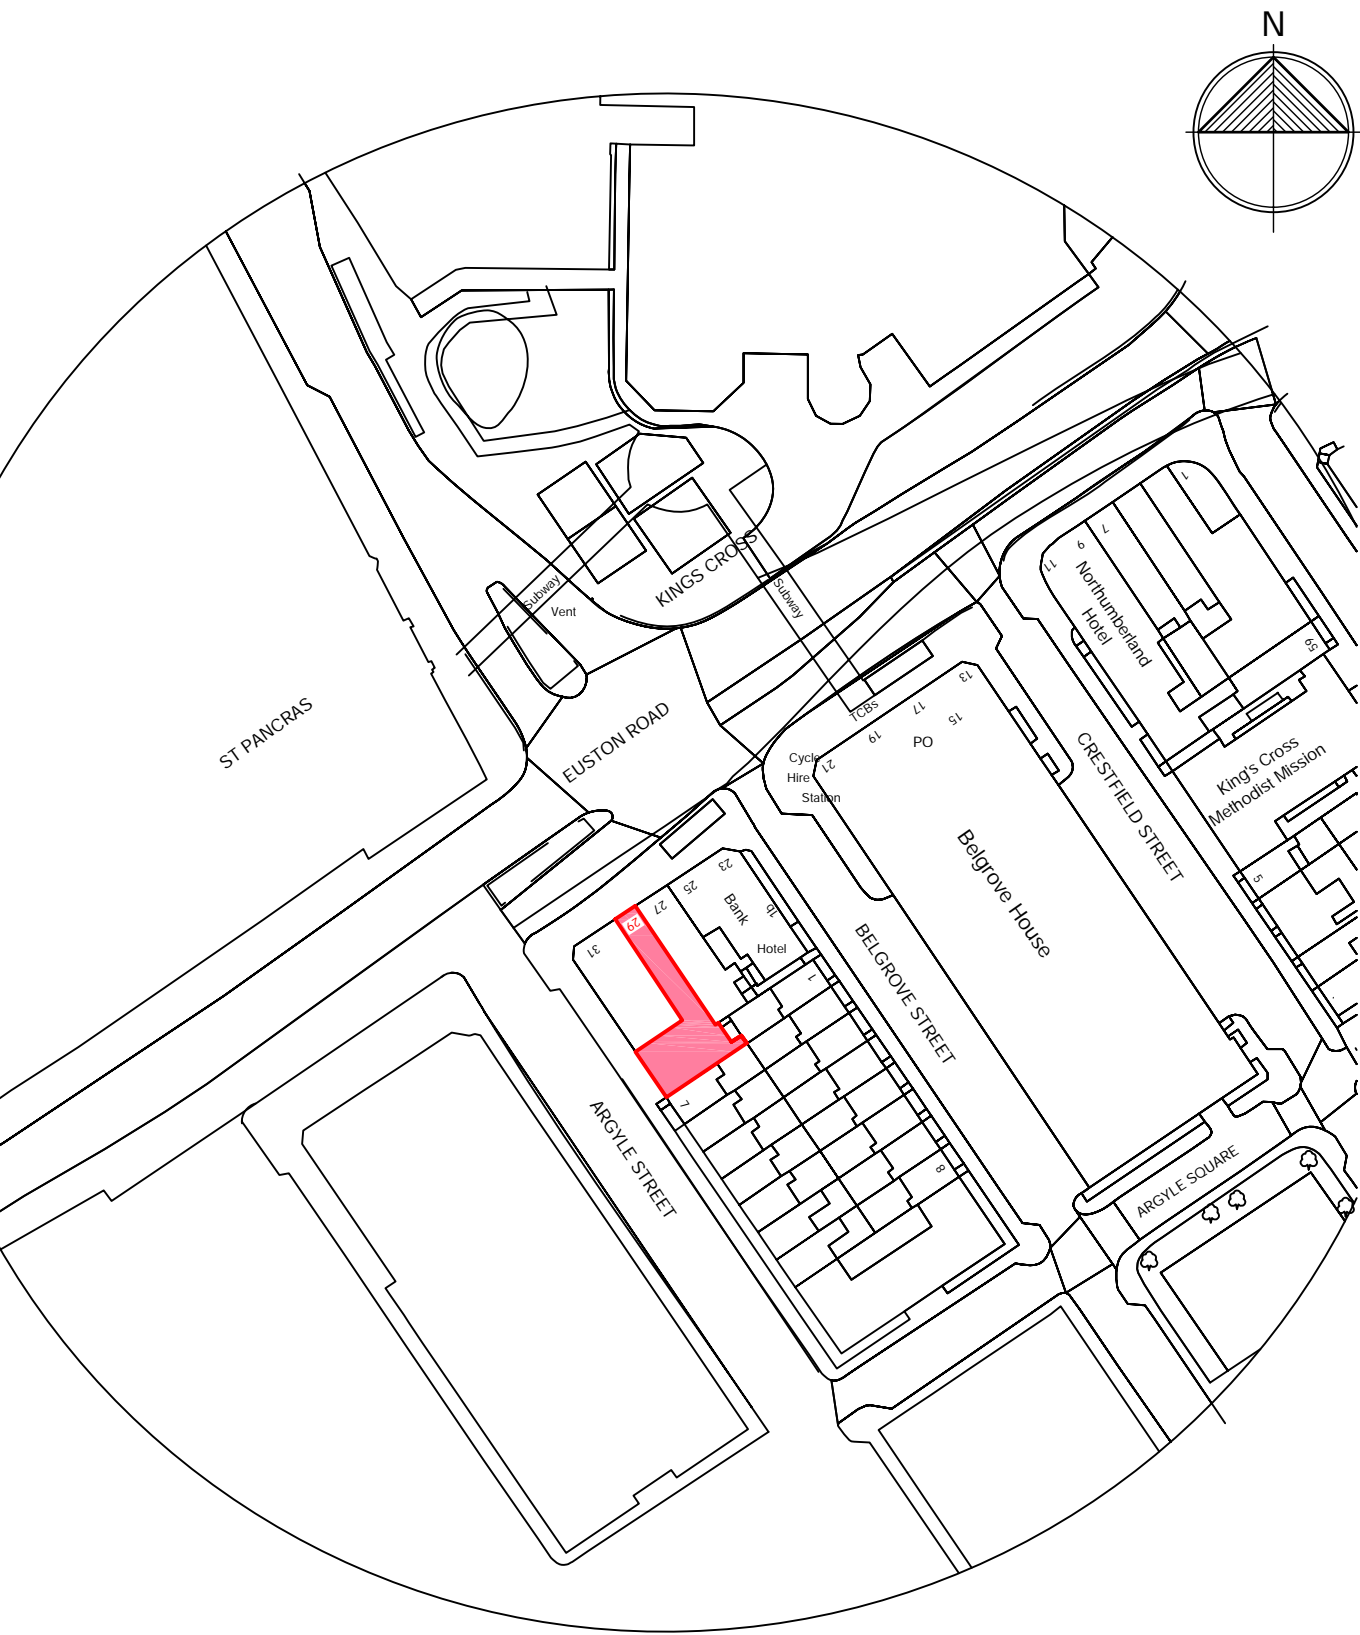

LOCATION PLAN 1:1250 @A3

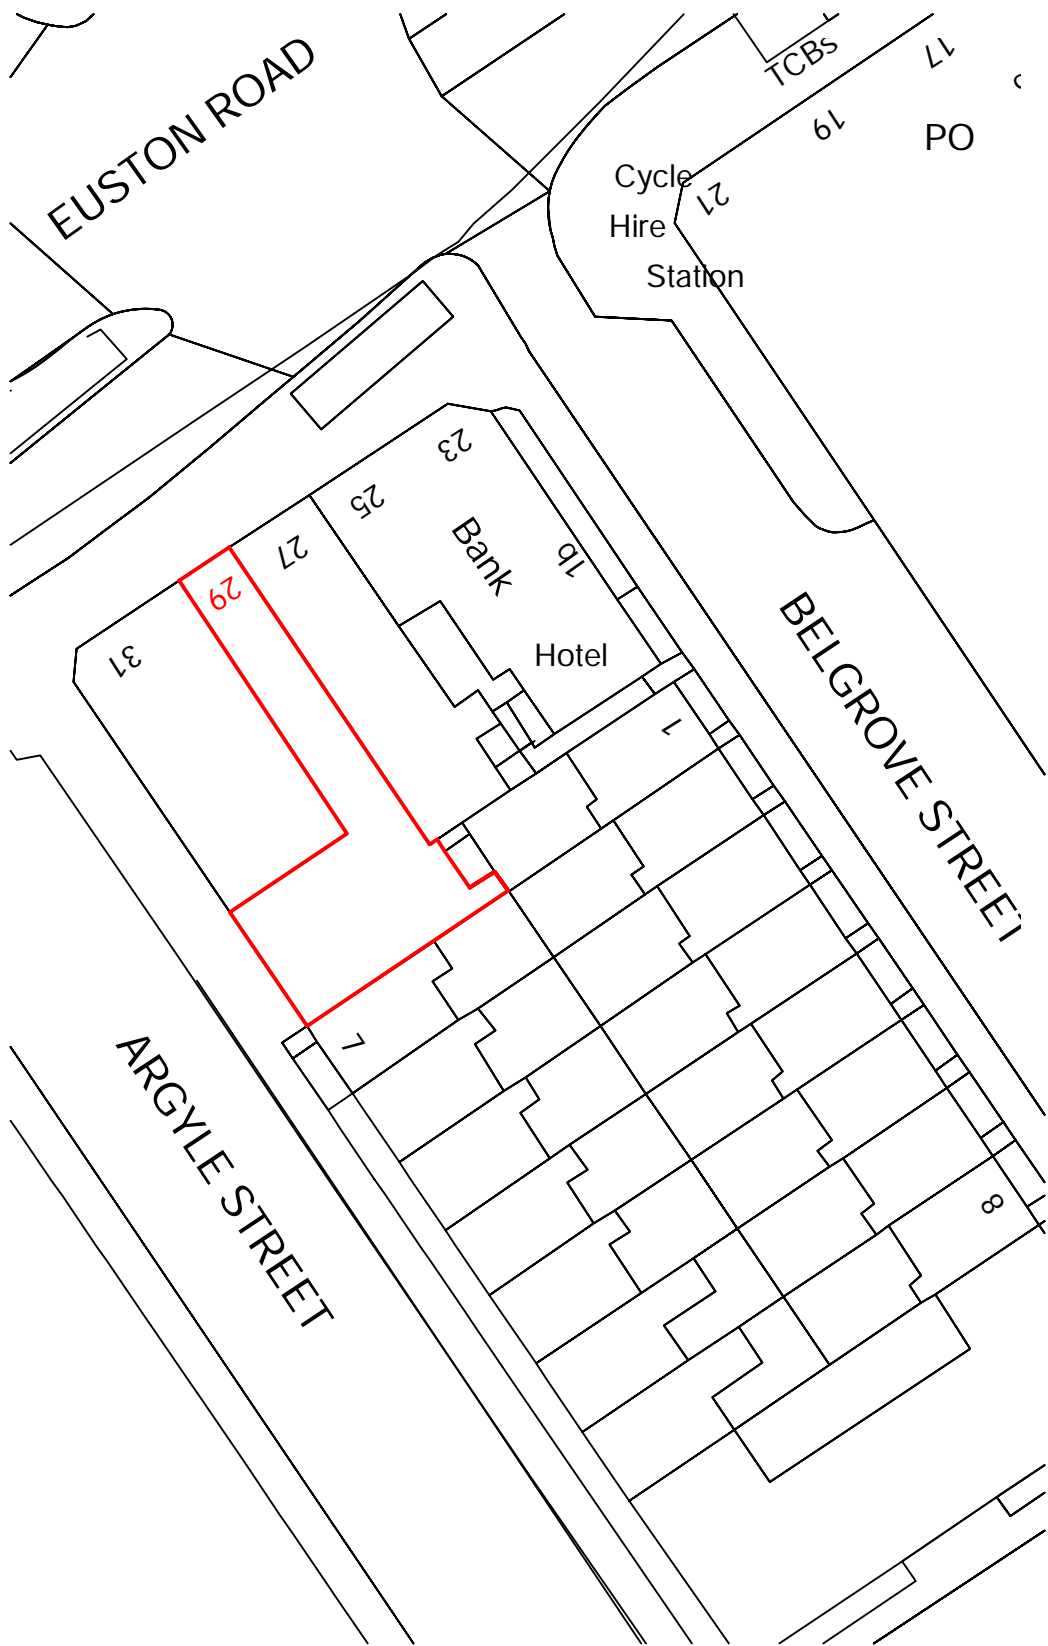

BLOCK PLAN 1:500 @A3

Site Area 210m2

Client  
AREAROSE Ltd.

Project  
BURGER KING  
29 EUSTON RD, KINGS CROSS

Drawing Title  
SITE LOCATION

Proj. No.	Dwg. No.	Revision
BD/ 1101 /12/	A3/1000	
Comp. File No.		

Drawn by	Scale	Date
bd	AS NOTED	May12

**britsch design**  
Architecture/Interior Design/Project Management

Web Site: www.britsch.co.uk	Email: info@britsch.co.uk
The Annex / 33 Dillingburgh Road Old Town/ Eastbourne/ BN20 8LU	
01323 419660/ Phone 01323 419660/ Fax	

BURGER KING - 29 EUSTON RD, KINGS CROSS

LOCATION