

Email: planning@camden.gov.uk
Phone: 020 7974 4444
Fax: 020 7974 1680

Development Management
Camden Town Hall Extension
Argyle Street
London WC1H 8EQ

Application for approval of details reserved by condition.

Town and Country Planning Act 1990

Planning (Listed Buildings and Conservation Areas) Act 1990

You can complete and submit this form electronically via the Planning Portal by visiting www.planningportal.gov.uk/apply

Publication of applications on planning authority websites

Please note that the information provided on this application form and in supporting documents may be published on the Authority's website. If you require any further clarification, please contact the Authority's planning department.

Please complete using block capitals and black ink.

It is important that you read the accompanying guidance notes as incorrect completion will delay the processing of your application.

1. Applicant Name and Address	2. Agent Name and Address
Title: <input type="text"/> First name: <input type="text"/>	Title: <input type="text"/> First name: <input type="text"/>
Last name: <input type="text"/>	Last name: <input type="text"/>
Company (optional): <input type="text" value="LONDON POWER NETWORKS PLC"/>	Company (optional): <input type="text" value="ADRIAN SALT AND PANG LIMITED"/>
Unit: <input type="text"/> House number: <input type="text"/> House suffix: <input type="text"/>	Unit: <input type="text"/> House number: <input type="text"/> House suffix: <input type="text"/>
House name: <input type="text"/>	House name: <input type="text"/>
Address 1: <input type="text" value="NEWINGTON HOUSE"/>	Address 1: <input type="text" value="ADRIAN SALT AND PANG LIMITED"/>
Address 2: <input type="text" value="237 SOUTHWARK BRIDGE ROAD"/>	Address 2: <input type="text" value="13A LANARK ROAD"/>
Address 3: <input type="text"/>	Address 3: <input type="text"/>
Town: <input type="text" value="LONDON"/>	Town: <input type="text" value="LONDON"/>
County: <input type="text"/>	County: <input type="text"/>
Country: <input type="text" value="UK"/>	Country: <input type="text" value="UK"/>
Postcode: <input type="text" value="SE1 6NP"/>	Postcode: <input type="text" value="W9 1DD"/>

3. Site Address Details

Please provide the full postal address of the application site.

Unit: House number: House suffix:
House name:
Address 1: 10 - 15 GEORGIANA STREET
Address 2:
Address 3:
Town: LONDON
County:
Postcode (optional): NW1 0EA
Description of location or a grid reference.
(must be completed if postcode is not known):
Easting: Northing:
Description:

4. Pre-application Advice

Has assistance or prior advice been sought from the local authority about this application? ☐ Yes ☒ No

If Yes, please complete the following information about the advice you were given. (This will help the authority to deal with this application more efficiently).

Please tick if the full contact details are not known, and then complete as much as possible: ☐

Officer name:

Reference:

Date (DD/MM/YYYY):
(must be pre-application submission)

Details of pre-application advice received?

5. Description Of Your Proposal

Please provide a description of the approved development as shown on the decision letter, including the application reference number and date of decision in the sections below:

ERECTION OF A THREE STOREY BUILDING FOR USE AS AN ELECTRICITY SWITCH HOUSE (SUI GENERIS) FOLLOWING DEMOLITION OF EXISTING LIGHT INDUSTRIAL BUILDING (CLASS B1)

Reference number: 2011/4871/P,
2012/5994/P

Date of decision: 31 OCTOBER 2012 (date must be pre-application submission) (DD/MM/YYYY)

Please state the condition number(s) to which this application relates:

1.	<input type="text"/> PLANNING CONDITION 5d	6.	<input type="text"/>
2.	<input type="text"/>	7.	<input type="text"/>
3.	<input type="text"/>	8.	<input type="text"/>
4.	<input type="text"/>	9.	<input type="text"/>
5.	<input type="text"/>	10.	<input type="text"/>

Has the development already started?

☐ Yes ☒ No

If Yes, please state when the development started (DD/MM/YYYY):

(date must be pre-application submission)

Has the development been completed?

☐ Yes ☒ No

If Yes, please state when the development was completed (DD/MM/YYYY):

(date must be pre-application submission)

6. Discharge Of Condition

SAMPLE PANEL OF BRICKWORK TO SHOW THE PROPOSED BRICK, BRICK BOND, MORTAR, POINTING PROFILE AD HOW THE JUNCTION OF THE FRONT AND EAST SIDE ELEVATION SHALL BE CONSTRUCTED AND JOINTED (SEE COVERING LETTER)

7. Part Discharge Of Condition(s)

Are you seeking to discharge only part of a condition?

☐ Yes ☒ No

If Yes, please indicate which part of the condition your application relates to:

5Date: 2012-07-17 #3 5Revision: 46365

ASAP REF. ST PANC-COND5D

8. Planning Application Requirements - Checklist

Please read the following checklist to make sure you have sent all the information in support of your proposal. Failure to submit all information required will result in your application being deemed invalid. It will not be considered valid until all information required by the Local Planning Authority has been submitted.

The original and 3 copies of a completed and dated application form:

☐☒

The original and 3 copies of other plans and drawings or information necessary to describe the subject of the application:

☒

The correct fee:

☒

9. Declaration

I/we hereby apply for planning permission/consent as described in this form and the accompanying plans/drawings and additional information. I/we confirm that, to the best of my/our knowledge, any facts stated are true and accurate and any opinions given are the genuine opinions of the person(s) giving them.

Signed - Applicant:

Or signed - Agent:

Adrian Salo And Pany Limited

Date (DD/MM/YYYY):

21/12/2012

(date cannot be pre-application)

10. Applicant Contact Details

Telephone numbers

CONTACT AGENT

Country code:

National number:

Extension number:

Country code: Mobile number (optional):

Country code: Fax number (optional):

Email address (optional):

11. Agent Contact Details

Telephone numbers

Country code:

National number:

+44 020 7286 7411

Extension number:

Country code: Mobile number (optional):

Country code: Fax number (optional):

Email address (optional):

ASAPP@GLOBALNET.CO.UK

12. Site Visit

Can the site be seen from a public road, public footpath, bridleway or other public land?

☐ Yes

☒

No

If the planning authority needs to make an appointment to carry out a site visit, whom should they contact? (Please select only one)

☒

Agent

☐

Applicant

☐

Other (if different from the agent/applicant's details)



If Other has been selected, please provide:

Contact name:

Telephone number:

Email address:

ASAP REF. ST PANC-COND5D

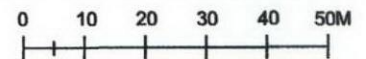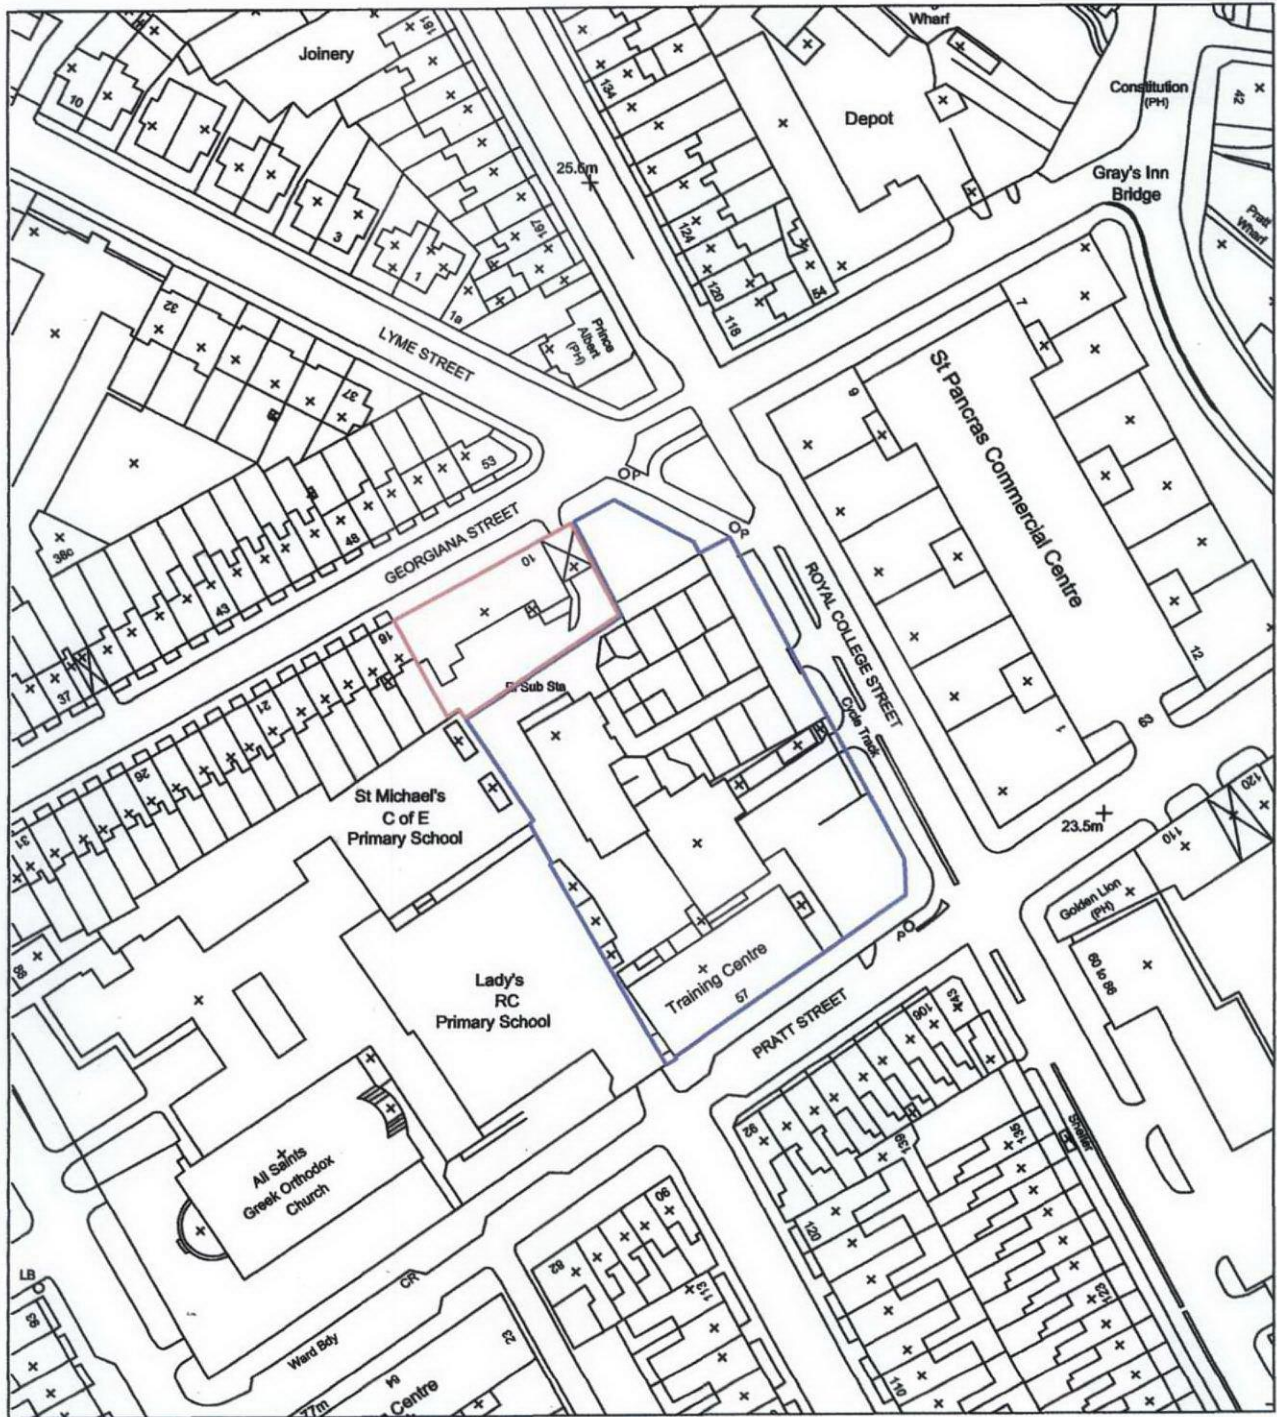

© COPYRIGHT ADRIAN SALT AND PANG LTD

**10-15 GEORGIANA STREET
LONDON, NW1**

APRIL 2011

FIG 1: LOCATION PLAN

1:1250 @A4