



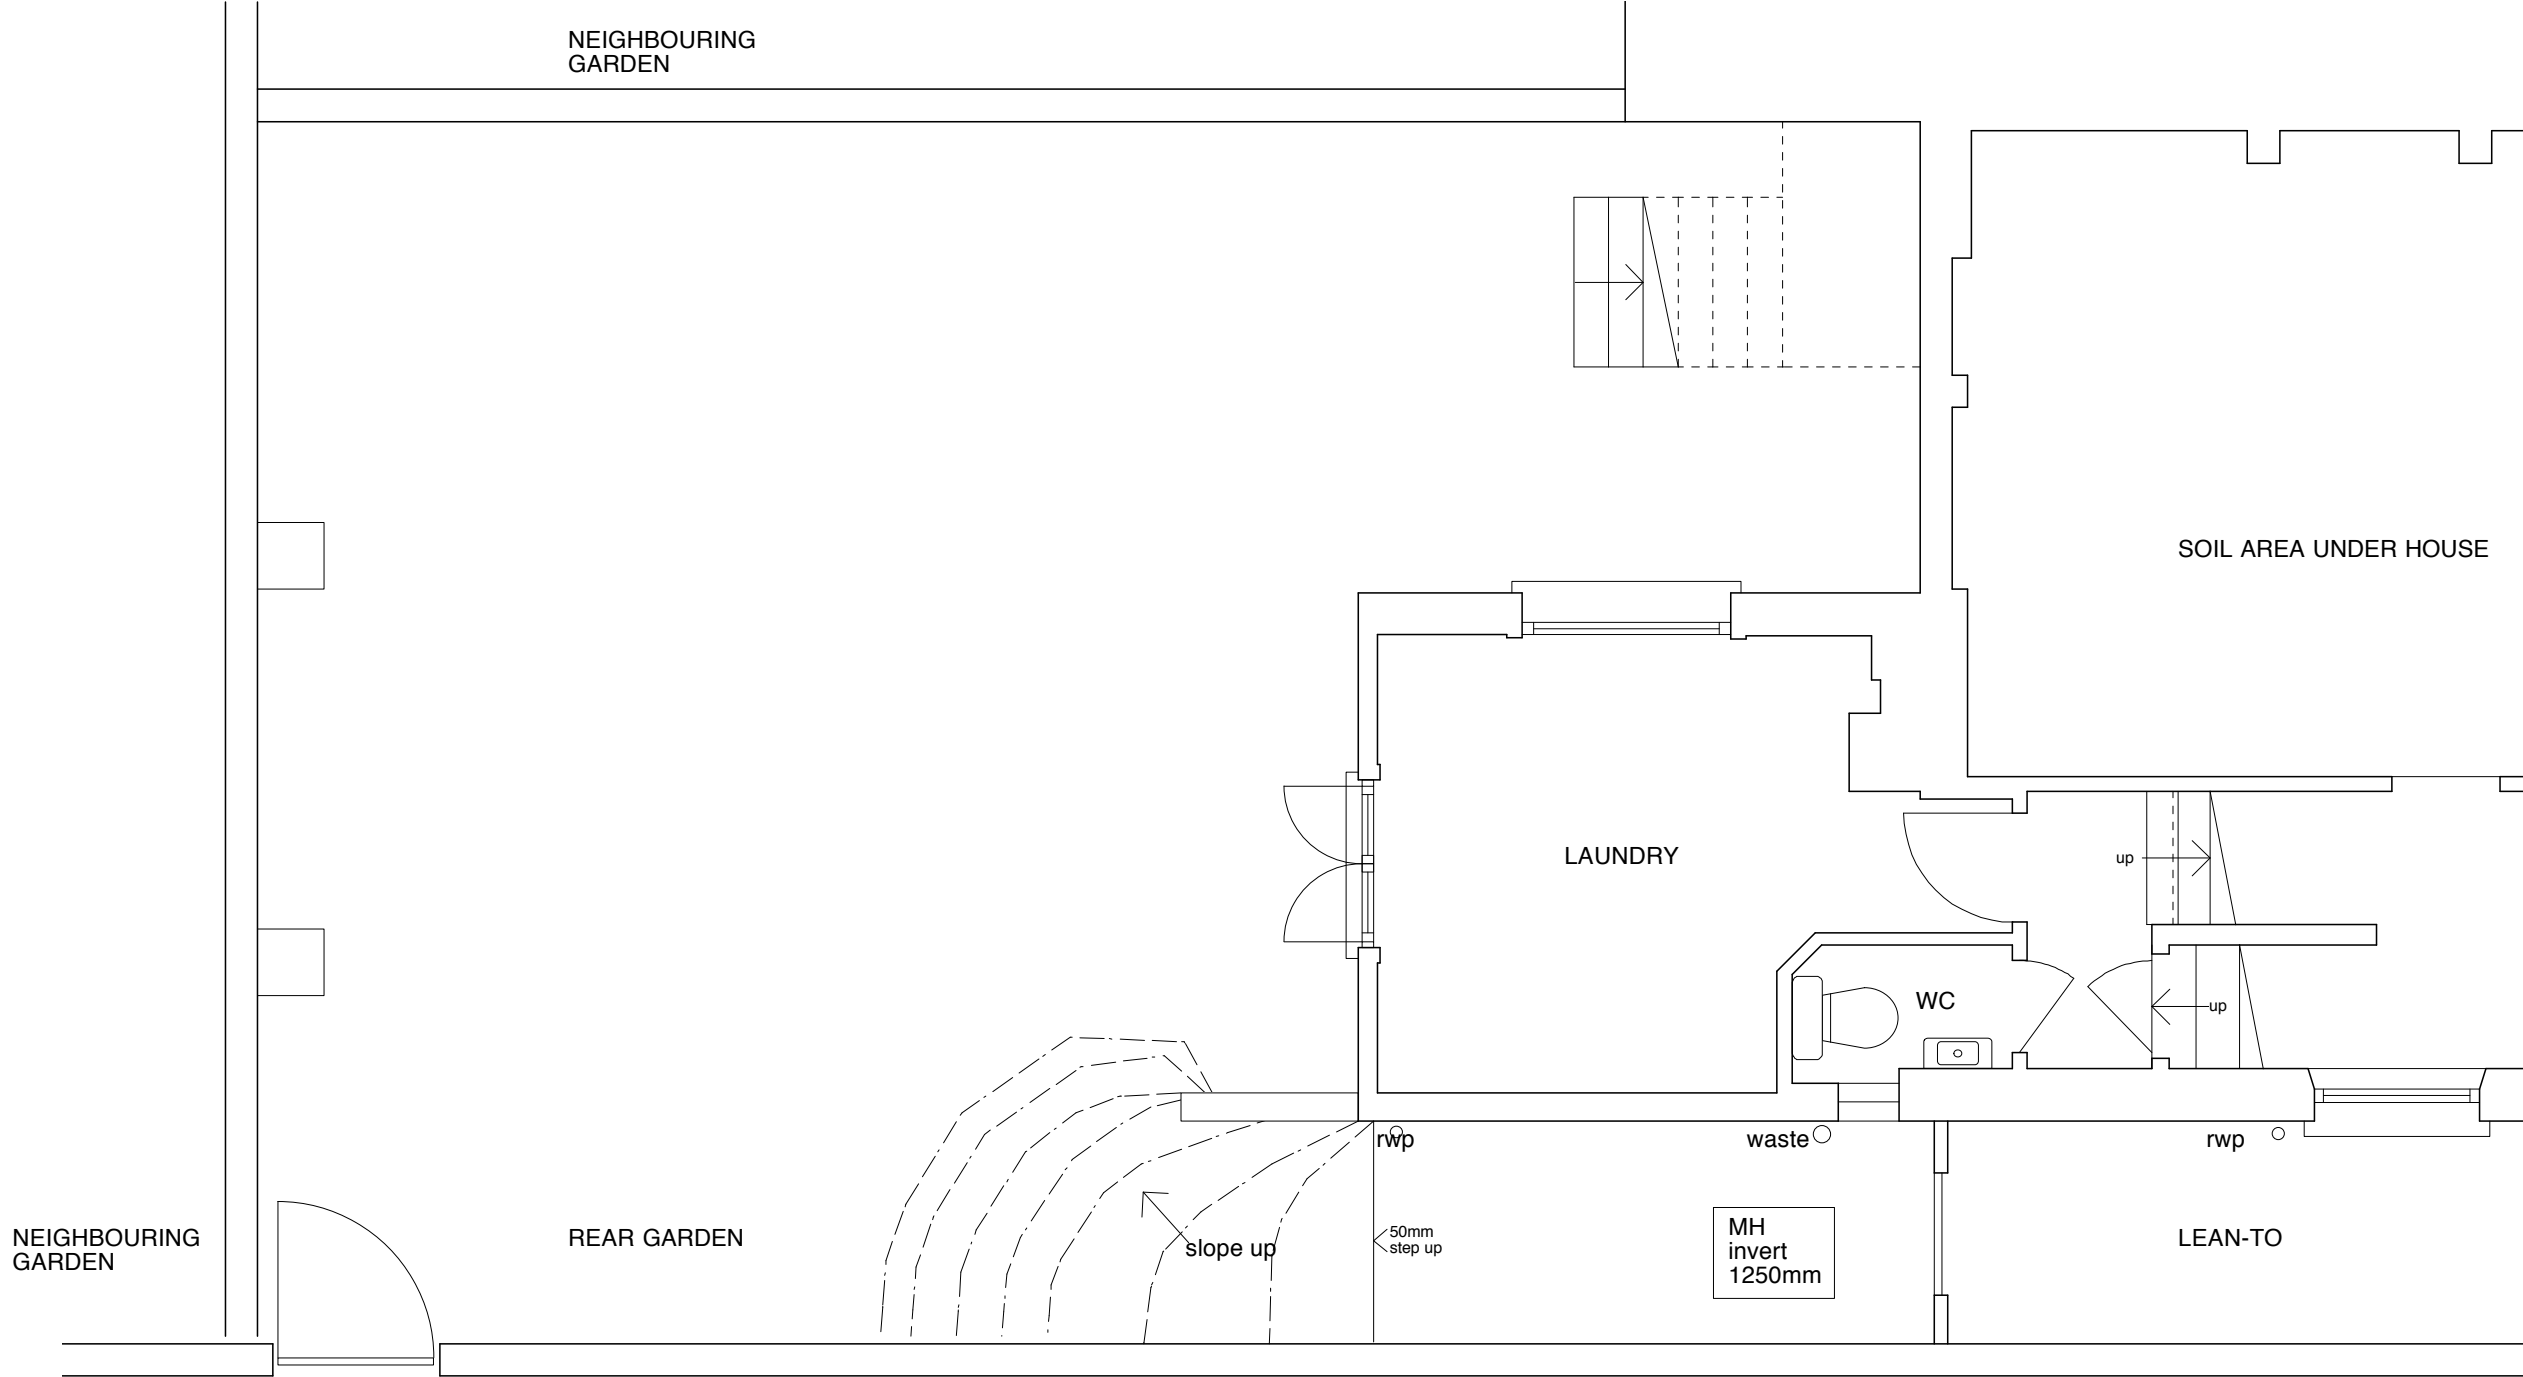


Type: EXISTING DRAWING		
Revision:		
Title: Rear Garden Plan		
Drg. No: CDR - E - 110		
Date: Dec 12	Scale: 1:50@A3	Drawn: dg / ___
Client: Anna & Arnold Cragg		
Project: 64 Croftdown Rd		
Scales Gunn		
6 North Grove London N6 4SL office 02083419605 carolyn.scales@gmail.com mobile 07900491428 www.carolynscales.co.uk		

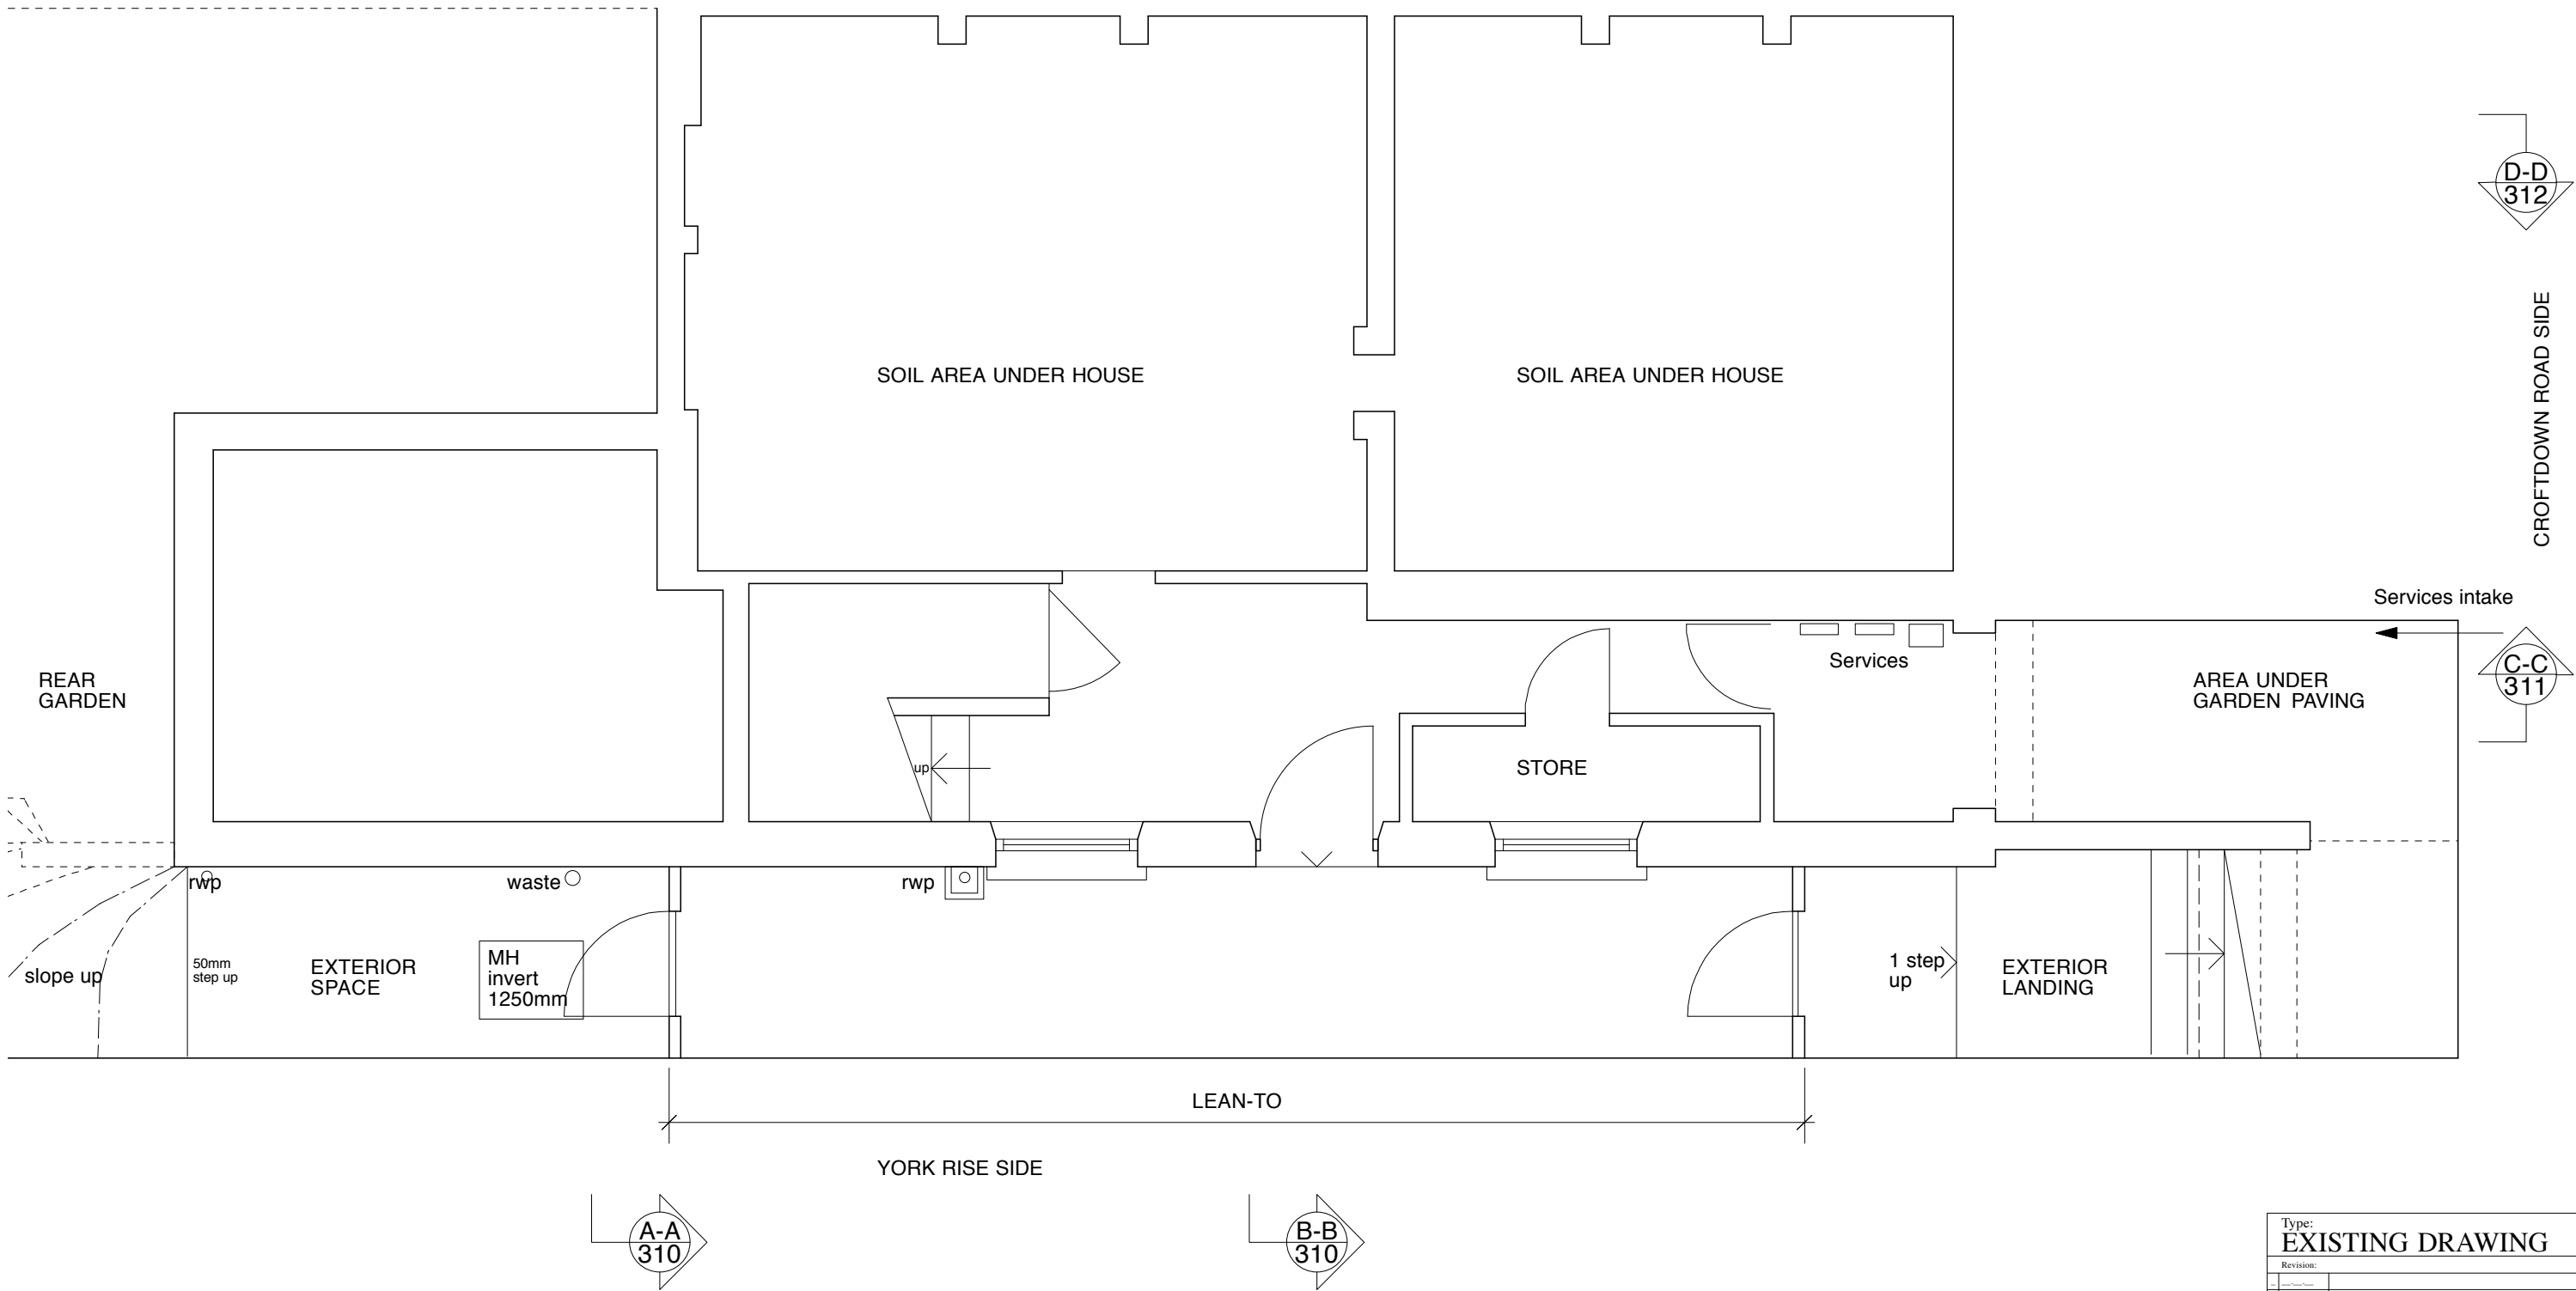


LEVEL -2: LOWER GROUND FLOOR


Type: EXISTING DRAWING		
Revision:		
Title: Level -2: Lower Ground		
Drg. No: CDR - E - 111		
Date: Dec 12	Scale: 1:50@A3	Drawn: dg / ___
Client: Anna & Arnold Cragg		
Project: 64 Croftdown Rd		
Scales Gunn		
6 North Grove London N6 4SL office 02083419605 carolyn.scales@gmail.com mobile 07900491428 www.carolynscales.co.uk		

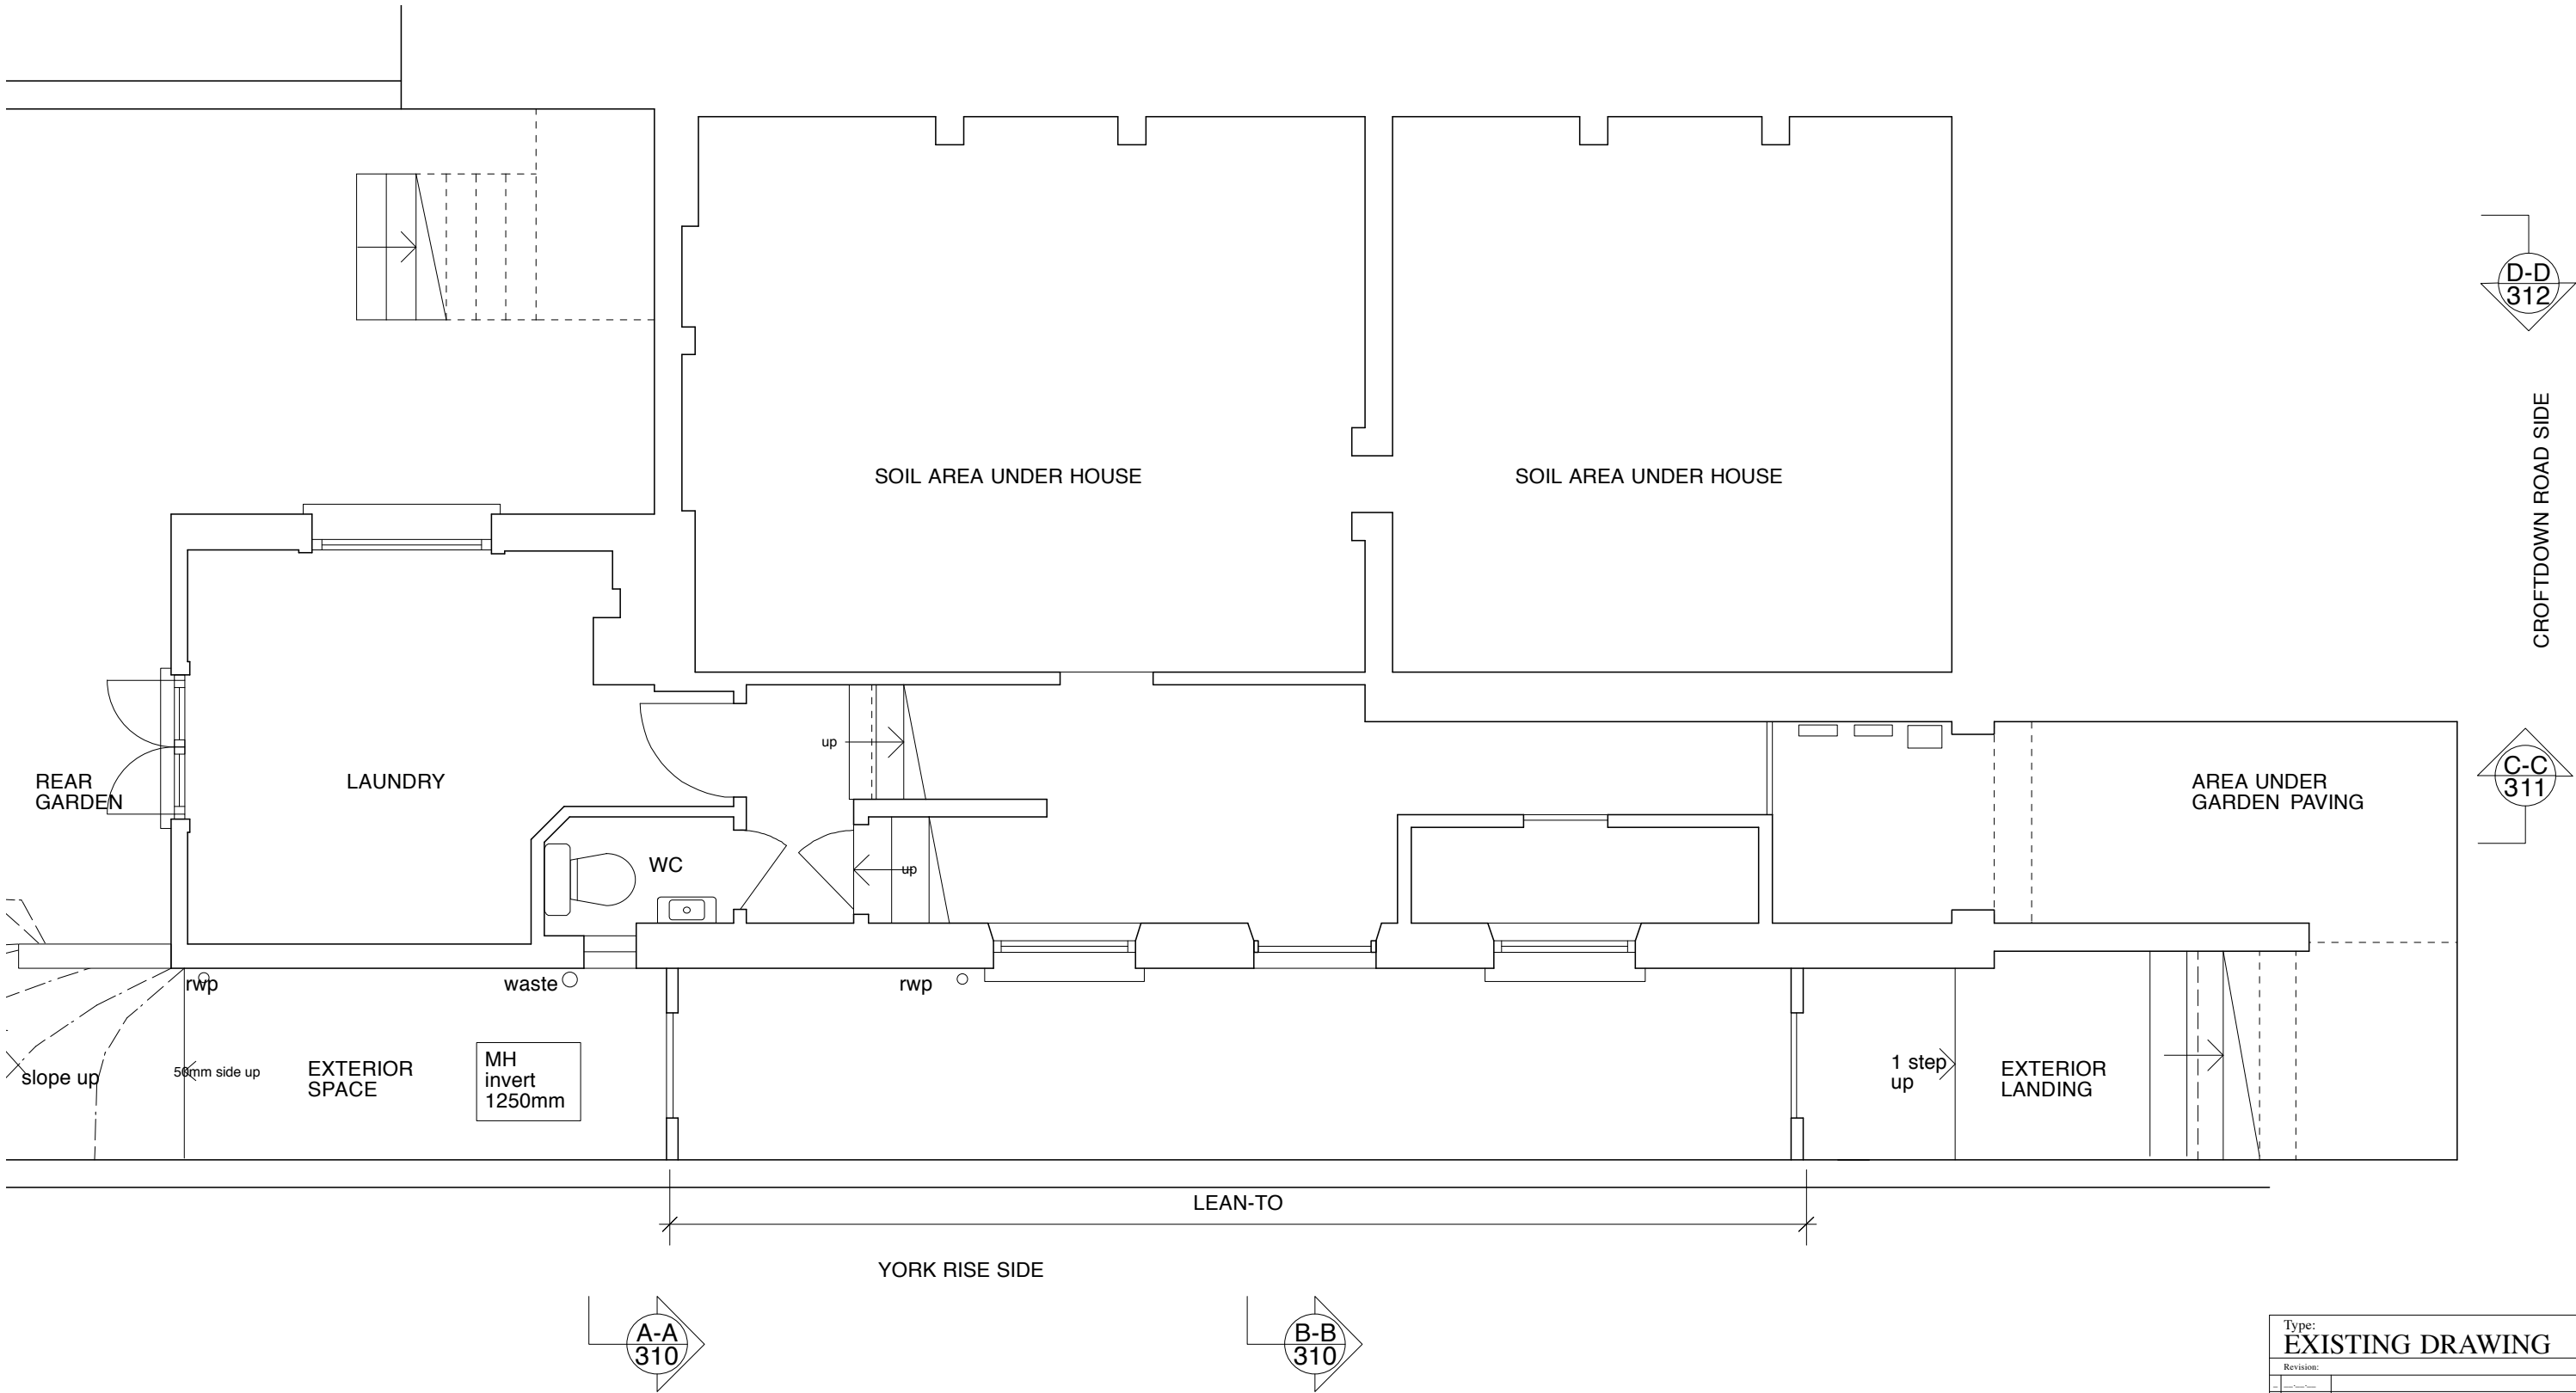


LEVEL -1: LAUNDRY

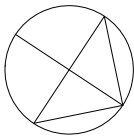


Type: EXISTING DRAWING		
Revision:		
Title: Level -1: Laundry		
Drg. No: CDR - E - 112		
Date: Dec 12	Scale: 1:50@A3	Drawn: dg / ___
Client: Anna & Arnold Cragg		
Project: 64 Croftdown Rd		
Scales Gunn		
6 North Grove London N6 4SL office 02083419605 carolyn.scales@gmail.com mobile 07900491428 www.carolynscales.co.uk		

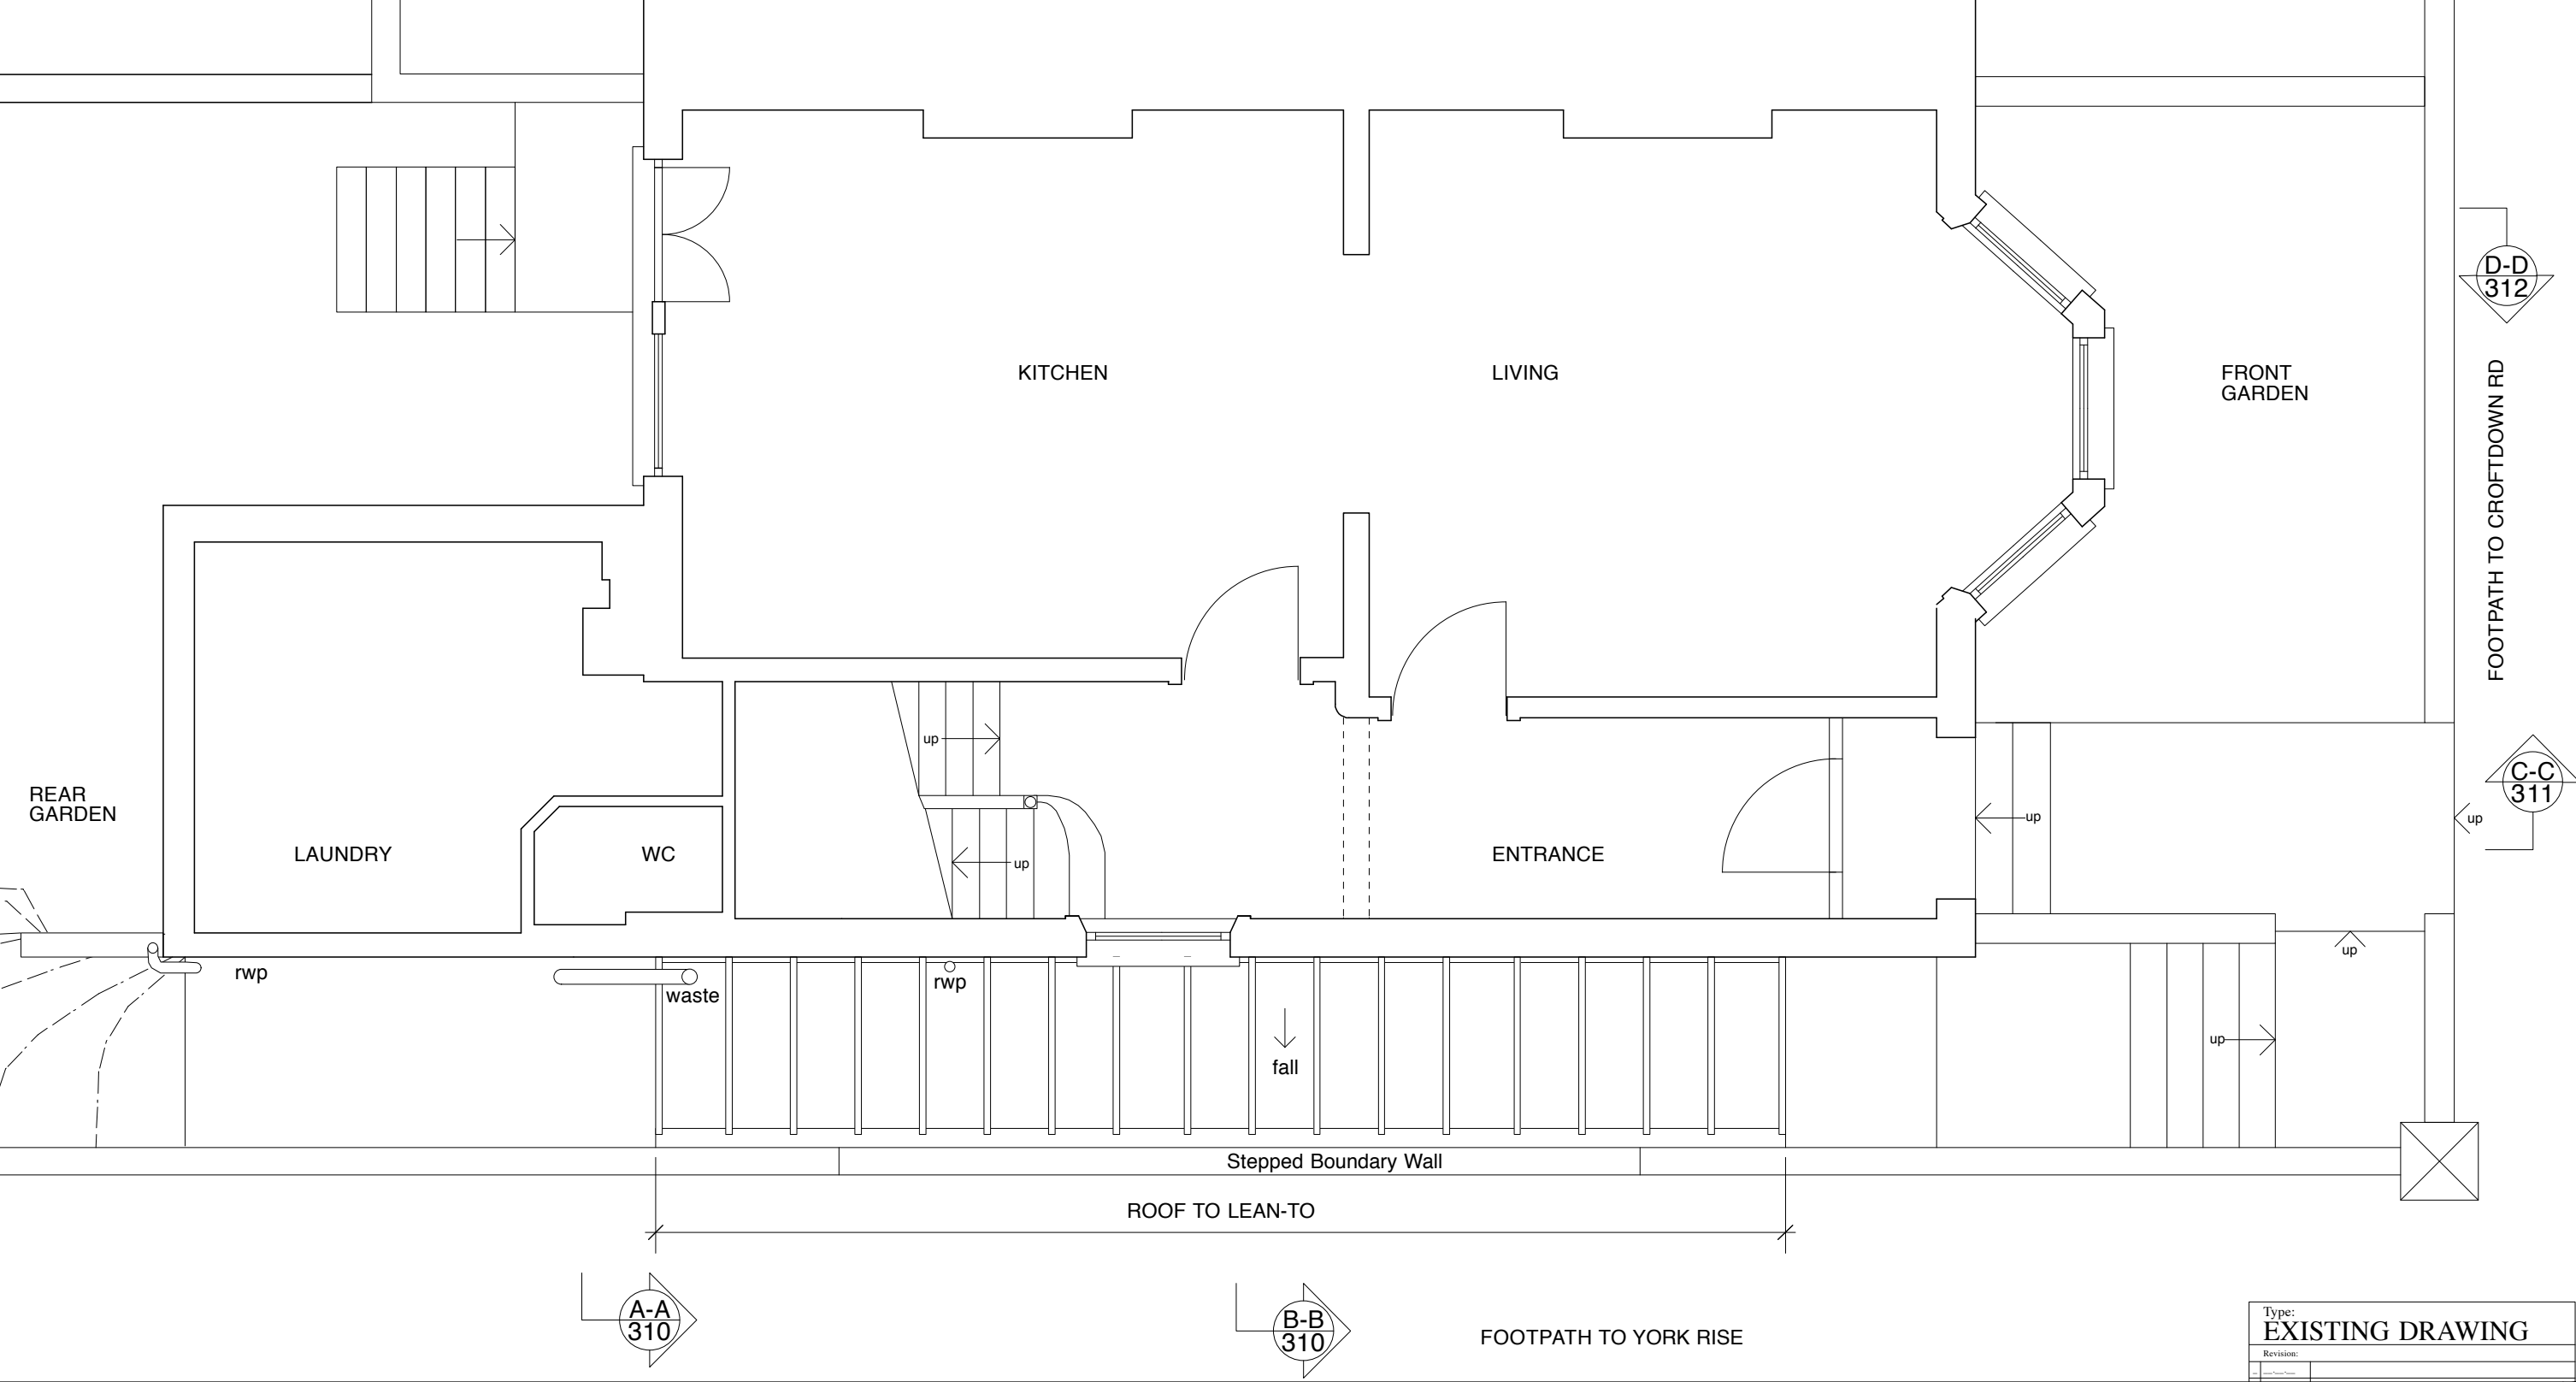


LEVEL 0: ENTRANCE

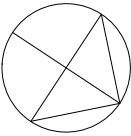


Type: EXISTING DRAWING		
Revision:		
Title: Level 0: Street Entrance		
Drg. No: CDR - E - 113		
Date: Dec 12	Scale: 1:50@A3	Drawn: dg / ___
Client: Anna & Arnold Cragg		
Project: 64 Croftdown Rd		
Scales Gunn		
6 North Grove London N6 4SL office 02083419605 carolyn.scales@gmail.com mobile 07900491428 www.carolynscales.co.uk		

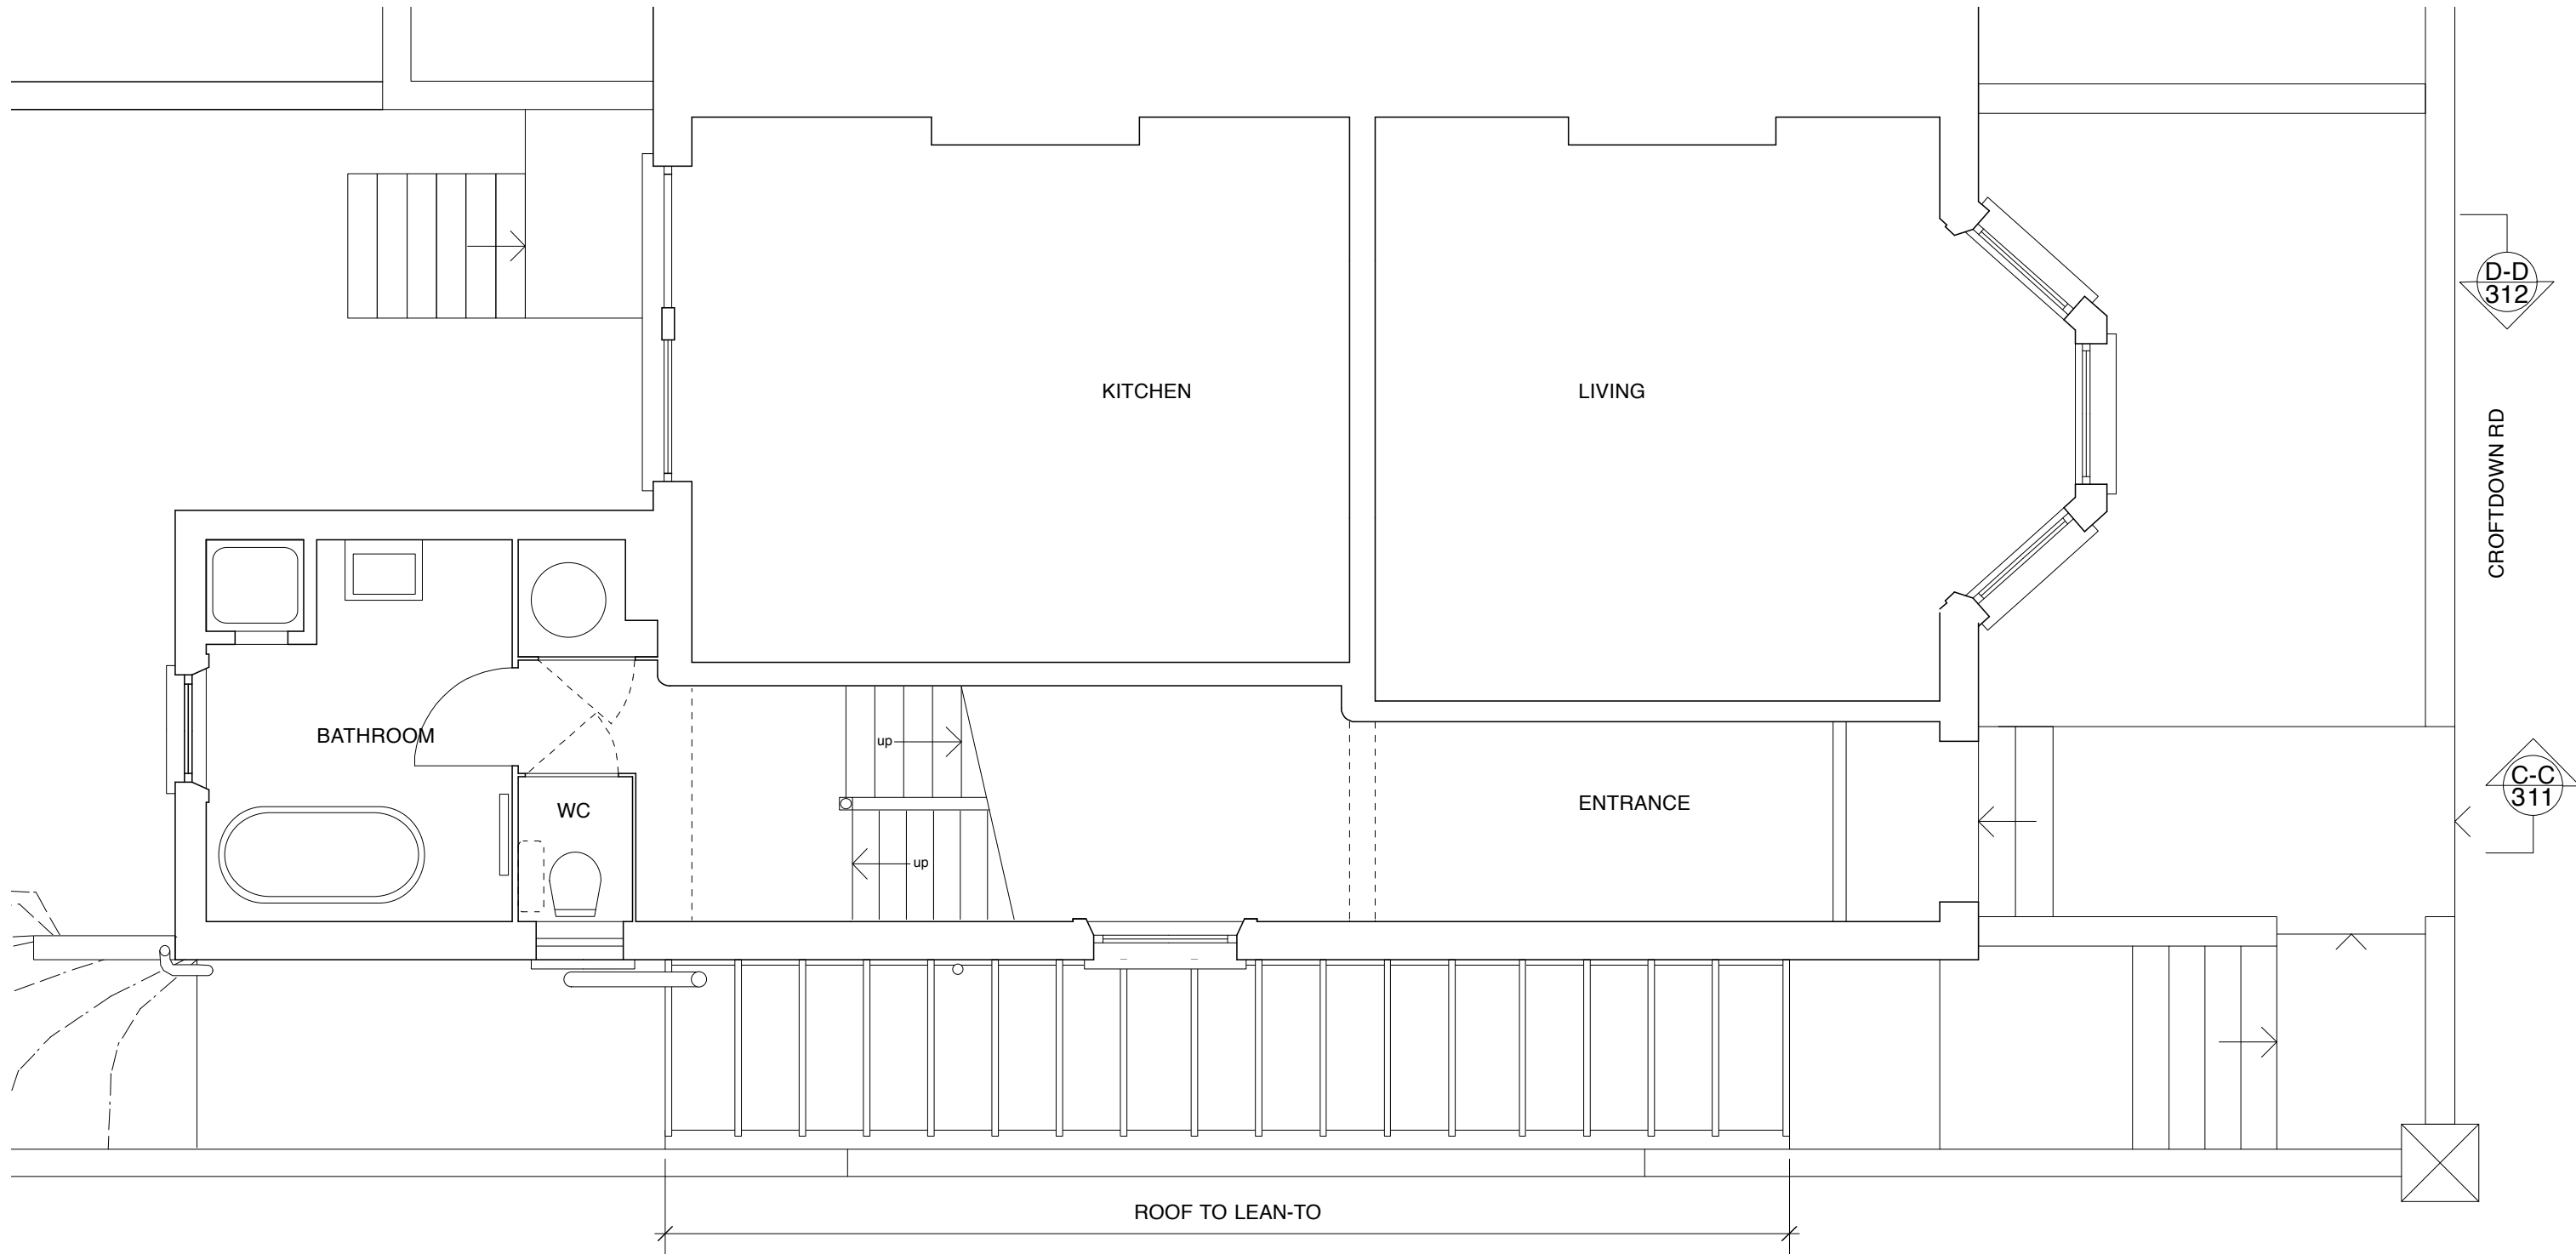


LEVEL 1: BATHROOM

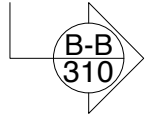


YORK RISE

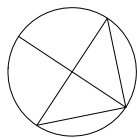

Type: EXISTING DRAWING		
Revision:		
Title: Level 1: Bathroom		
Drg. No: CDR - E - 114		
Date: Dec 12	Scale: 1:50@A3	Drawn: dg / ___
Client: Anna & Arnold Cragg		
Project: 64 Croftdown Rd		
Scales Gunn		
6 North Grove London N6 4SL office 02083419605 carolyn.scales@gmail.com mobile 07900491428 www.carolynscales.co.uk		

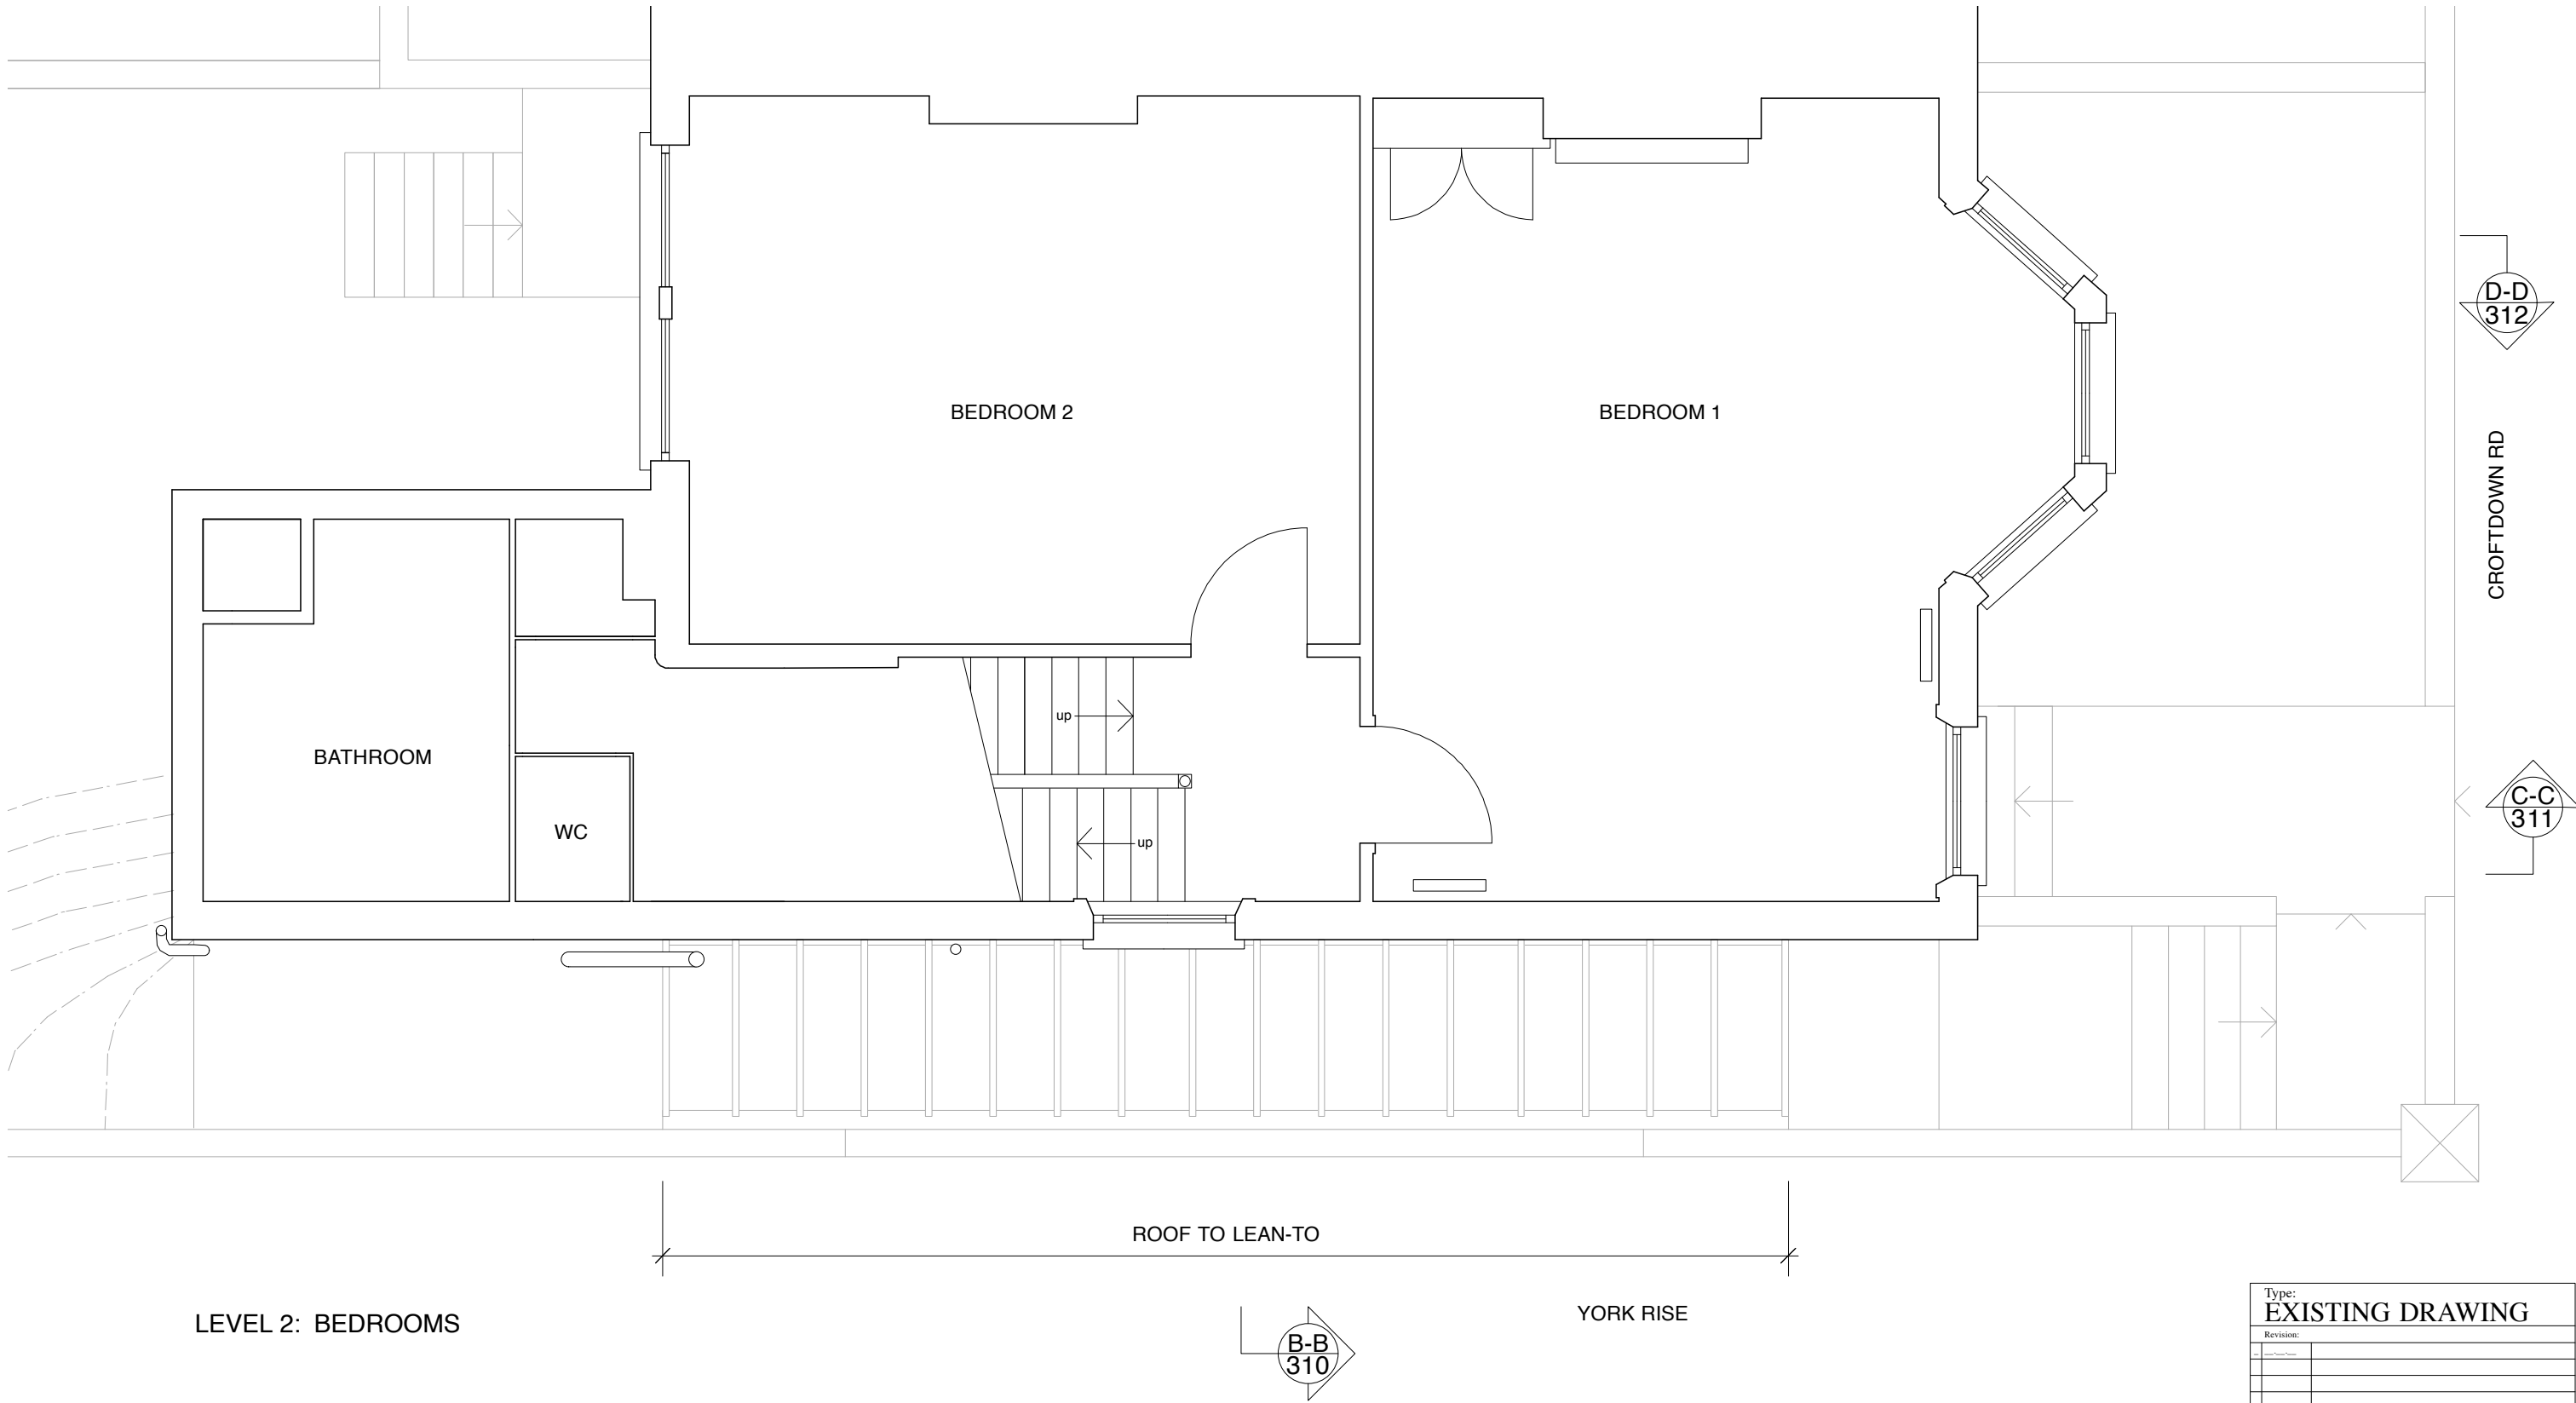

Type: EXISTING DRAWING		
Revision:		
Title: Level 2: Bedrooms		
Drg. No: CDR - E - 115		
Date: Dec 12	Scale: 1:50@A3	Drawn: dg / ___
Client: Anna & Arnold Cragg		
Project: 64 Croftdown Rd		
Scales Gunn		
6 North Grove London N6 4SL office 02083419605 carolyn.scales@gmail.com mobile 07900491428 www.carolynscales.co.uk		

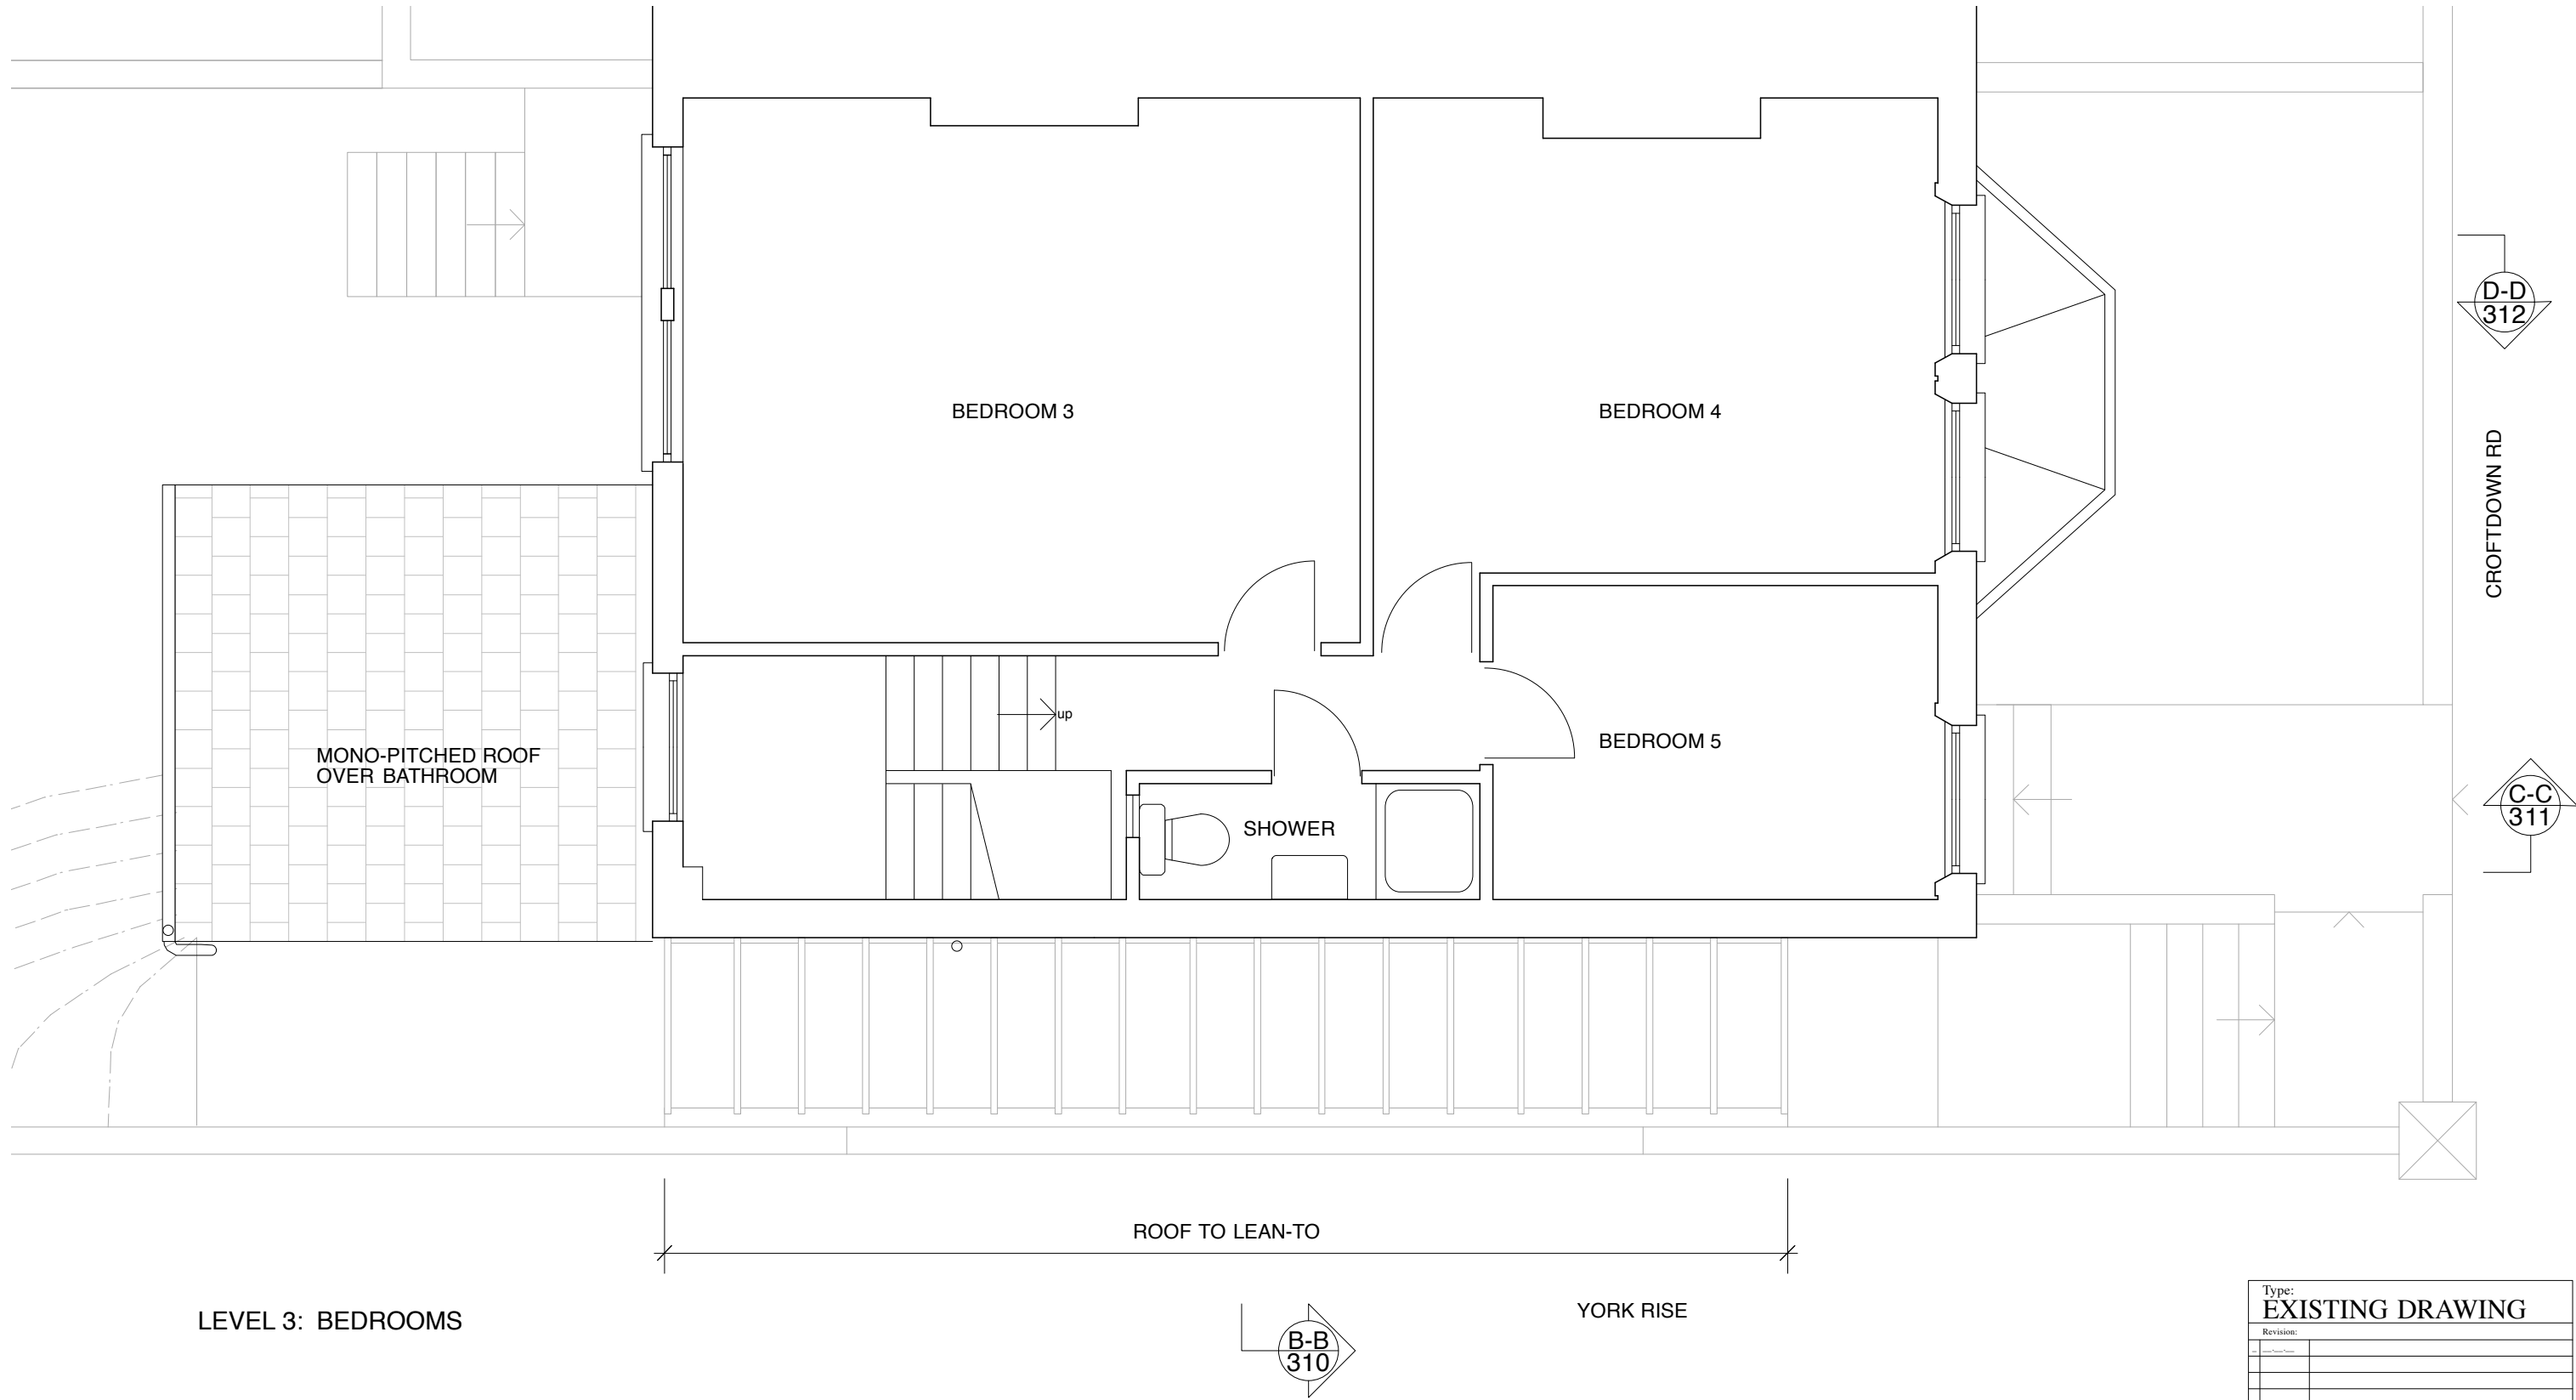

LEVEL 3: BEDROOMS

Type: EXISTING DRAWING		
Revision:		
Title: Level 3: Bedrooms		
Drg. No: CDR - E - 116		
Date: Dec 12	Scale: 1:50@A3	Drawn: dg / ___
Client: Anna & Arnold Cragg		
Project: 64 Croftdown Rd		
Scales Gunn		
6 North Grove London N6 4SL office 02083419605 carolyn.scales@gmail.com mobile 07900491428 www.carolynscales.co.uk		