




SIDE ELEVATION- FACING YORK RISE


MATERIALS & FINISHES
Refer to Elevations Drgs 210 & 211 and The Design & Access Statement.



Type:	PLANNING DRAWING		
Revision:			
Title:	Side Elevation to York Rise		
Drg. No:	CDR - P - 210		
Date:	Dec 12	Scale:	1:50 @A1 / 1:100@A3
Client:	Anna & Arnold Cragg		
Project:	64 Croftdown Rd		
	Scales Gunn		
	6 North Grove London N6 4SL office 02083419605 carolyn.scales@gmail.com mobile 07900491428 www.carolynscales.co.uk		

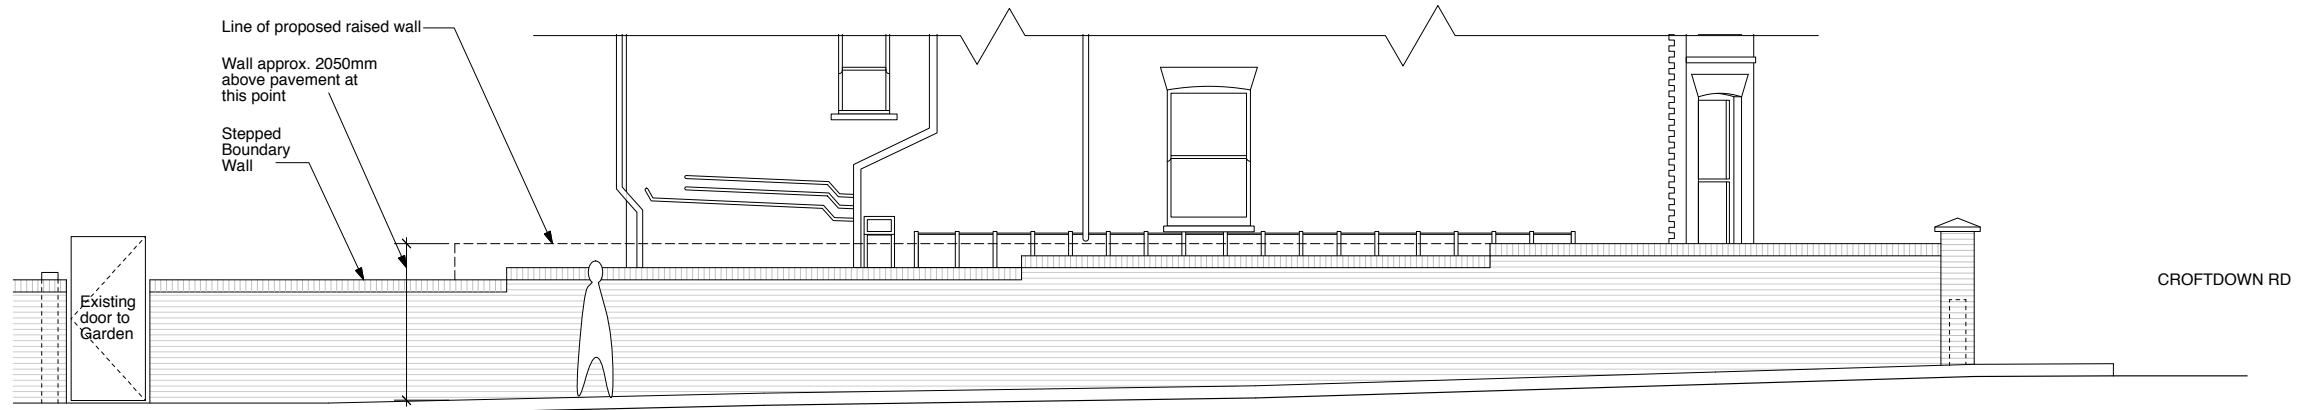

BOUDARY WALL EXISTING ELEVATION
SHOWING EXTENT OF ADDITIONAL WALL HEIGHT

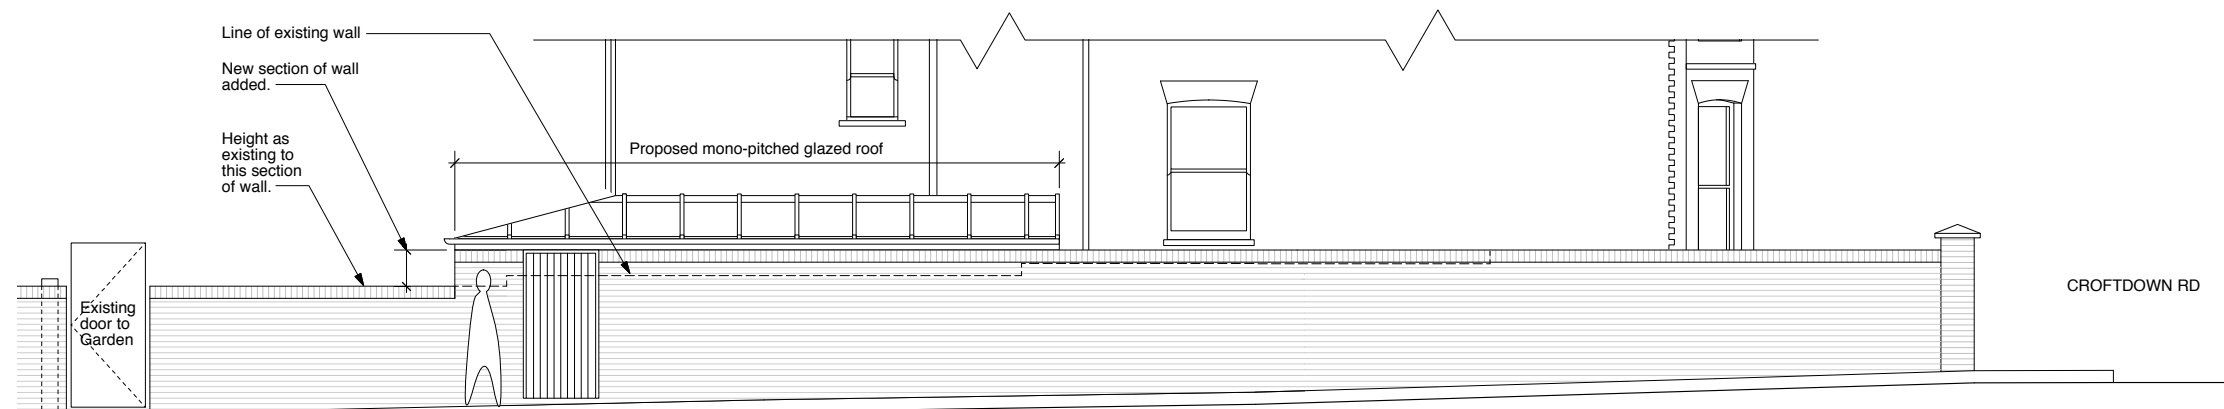




BOUDARY WALL PROPOSED ELEVATION

WALL MATERIALS
 - extended wall built in matching brick & mortar.
 - Brick bond to match existing.
 - Coping to match existing.

MATERIALS & FINISHES
 Refer to Elevations Drgs 210 & 211
 and The Design & Access Statement.



Type:	PLANNING DRAWING		
Revision:			
Title:	Elevation of Side Wall to York Rise		
Dwg. No:	CDR - P - 212		
Date:	Dec 12	Scale:	1:50 @ A1 / 1:100 @ A3
Client:	Anna & Arnold Cragg		
Project:	64 Croftdown Rd		
	Scales Gunn		
	6 North Grove London N6 4SL office 02083419605 carolyn.scales@gmail.com mobile 07900491428 www.carolynscales.co.uk		

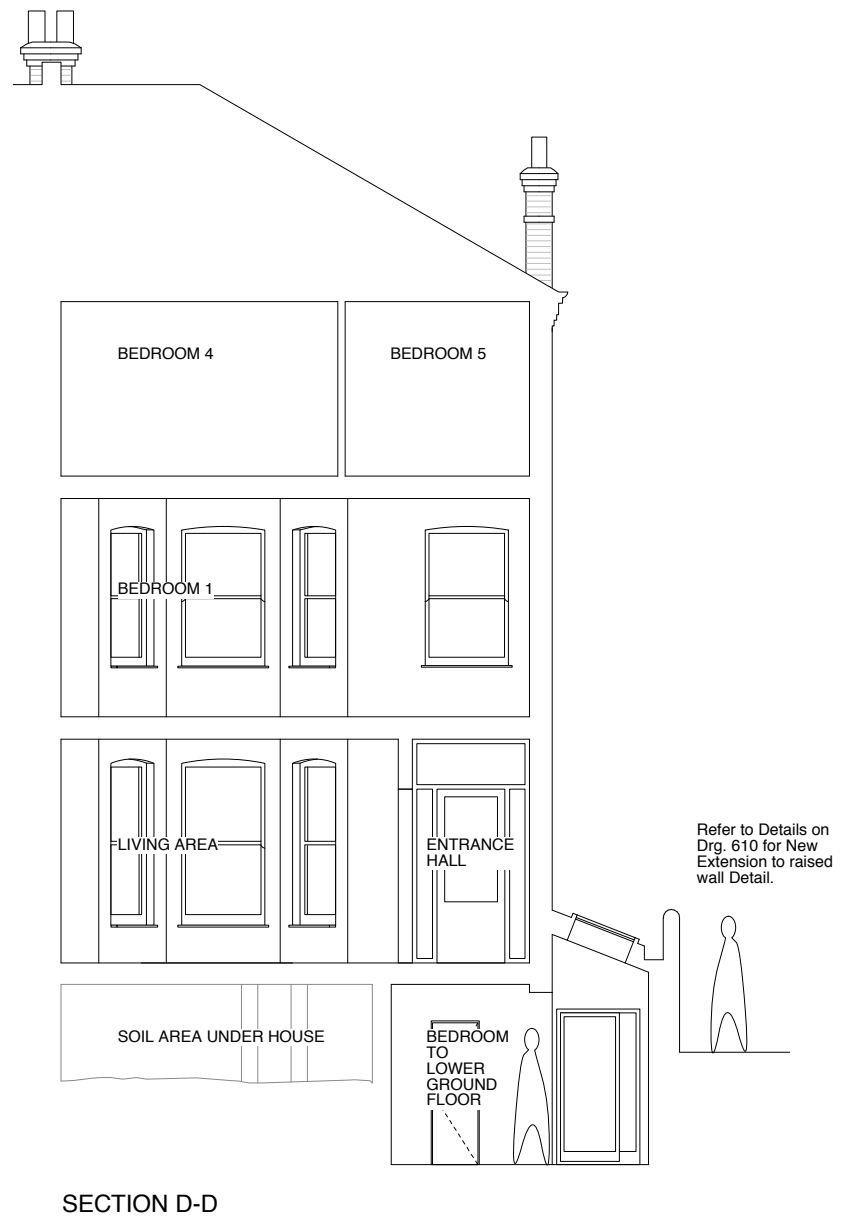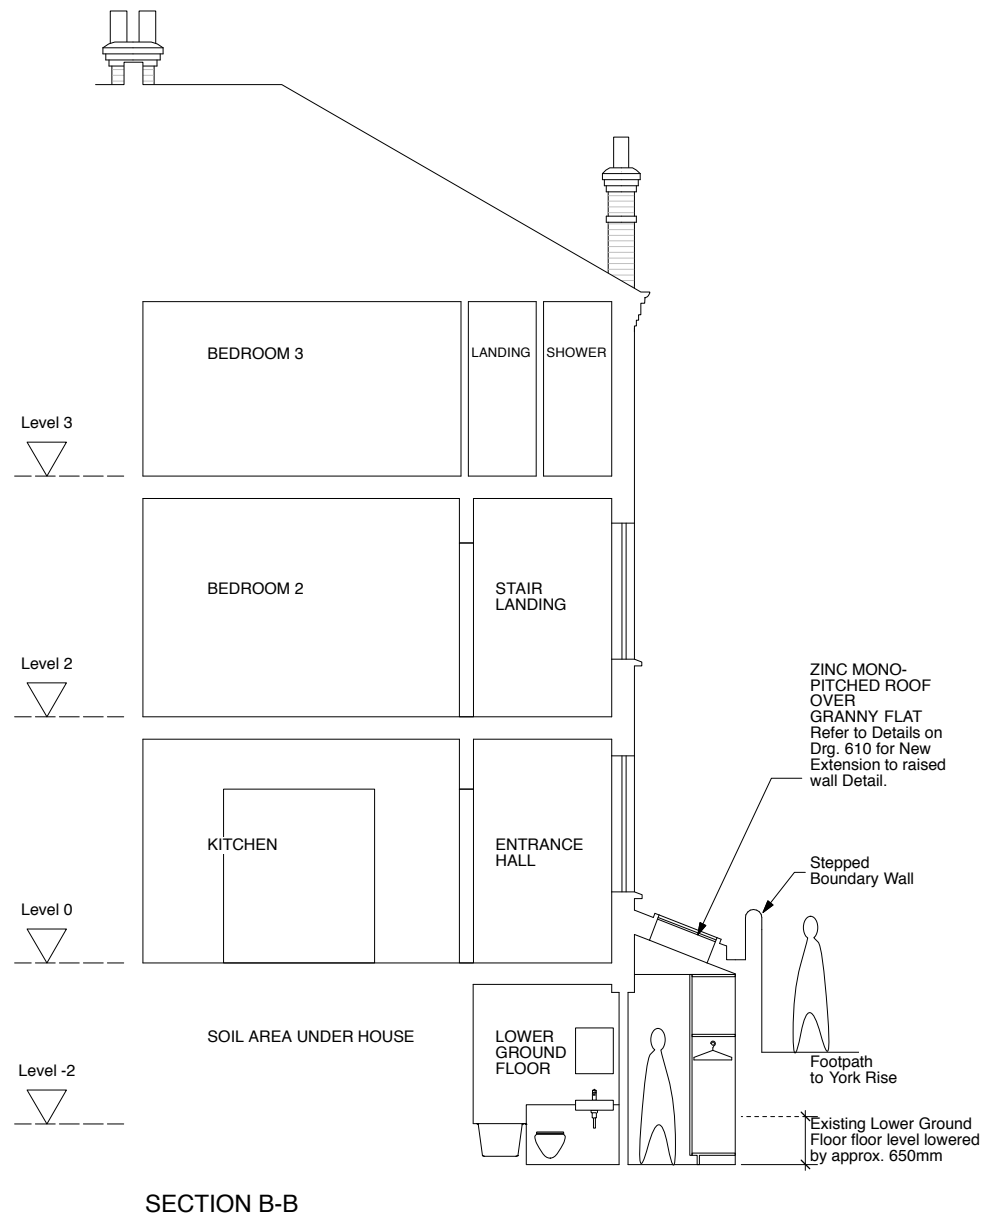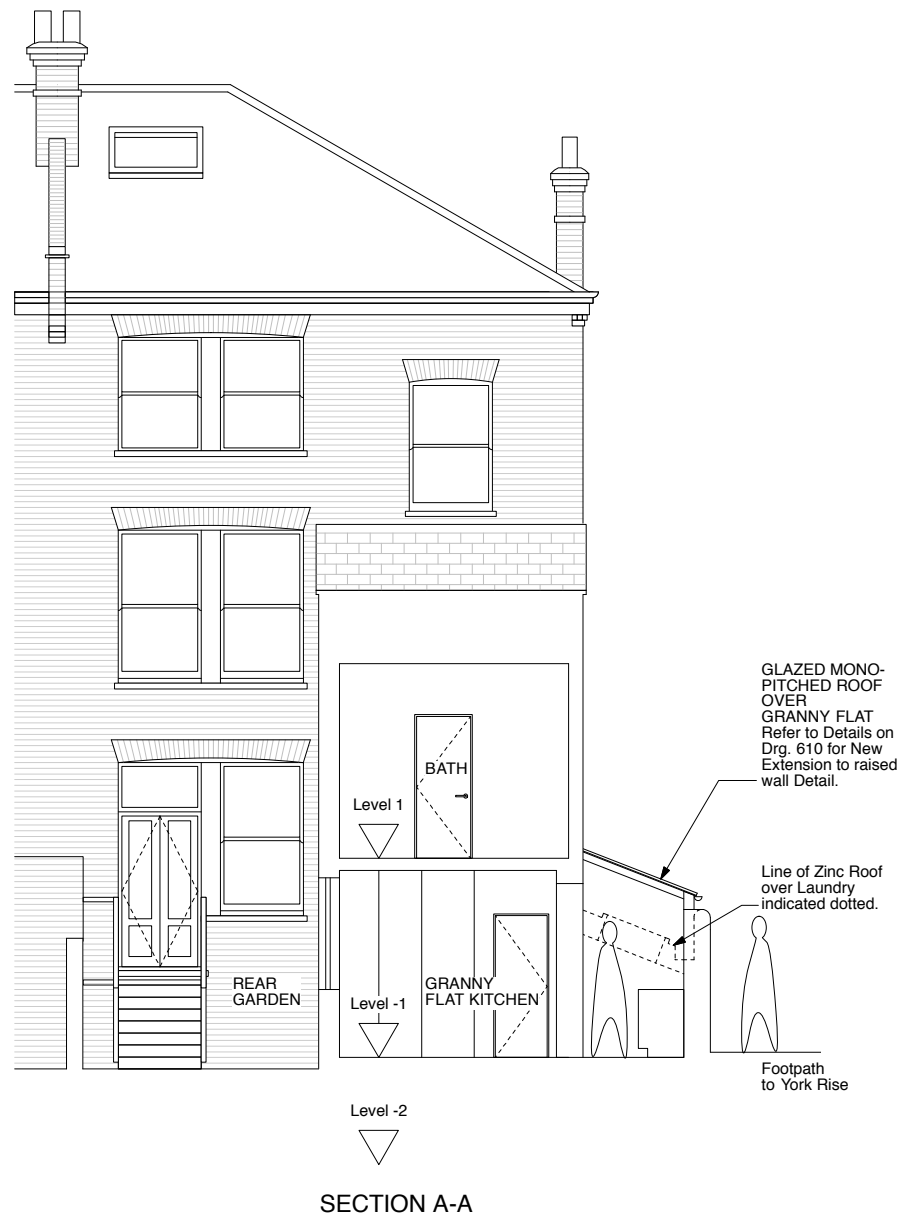

Type:	PLANNING DRAWING		
Revision:			
Title:	Sections A-A, B-B, D-D		
Drg. No:	CDR - P - 310		
Date:	Dec 12	Scale:	1:50 @ A1 / 1:100 @ A3
Client:	Anna & Arnold Cragg		
Project:	64 Croftdown Rd		
	Scales Gunn		
	6 North Grove		
	London N6 4SL		
	office	02083419605	carolyn.scales@gmail.com
	mobile	07900491428	www.carolynscales.co.uk



SECTION F-F



Type: PLANNING DRAWING	
Revision:	
Title: Section F-F	
Drg. No: CDR - P - 312	
Date: Dec 12	Scale: 1:50 @ A1 / 1:100 @ A3
Client: Anna & Arnold Cragg	
Project: 64 Croftdown Rd	
Scales Gunn	
6 North Grove London N6 4SL office 02083419605 carolyn.scales@gmail.com mobile 07900491428 www.carolynscales.co.uk	