

69 Highgate High Street, Planning Application Drawings



Contents

P001 Location Plan, 1:1250

P002 Site Plan, 1:500

P003 Roof Plan, 1:500

P/E 001 Existing Ground Floor Plan, 1:50

P/E 002 Existing High Street Elevation, 1:50

P/E 003 Existing Snow Hill Elevation, 1:50

P/E 004 Existing West Hill Elevation, 1:50

P010 Pond Square Level Plan, 1:50

P011 High Street Level Plan, 1:50

P012 First Floor Plan, 1:50

P013 Second Floor Plan, 1:50

P021 High Street Elevation, 1:100

P022 Snow Hill Elevation, 1:100

P023 West Hill Elevation, 1:100

P030 Section A-A, 1:50

P031 Section B-B, 1:50

P032 Section C-C & D-D, 1:50



0 10 20 30 40 50 metres


69 Highgate High Street, London

P001 Location Plan

1:1250 @ A3 December 2012

Birds Portchmouth Russum Architects



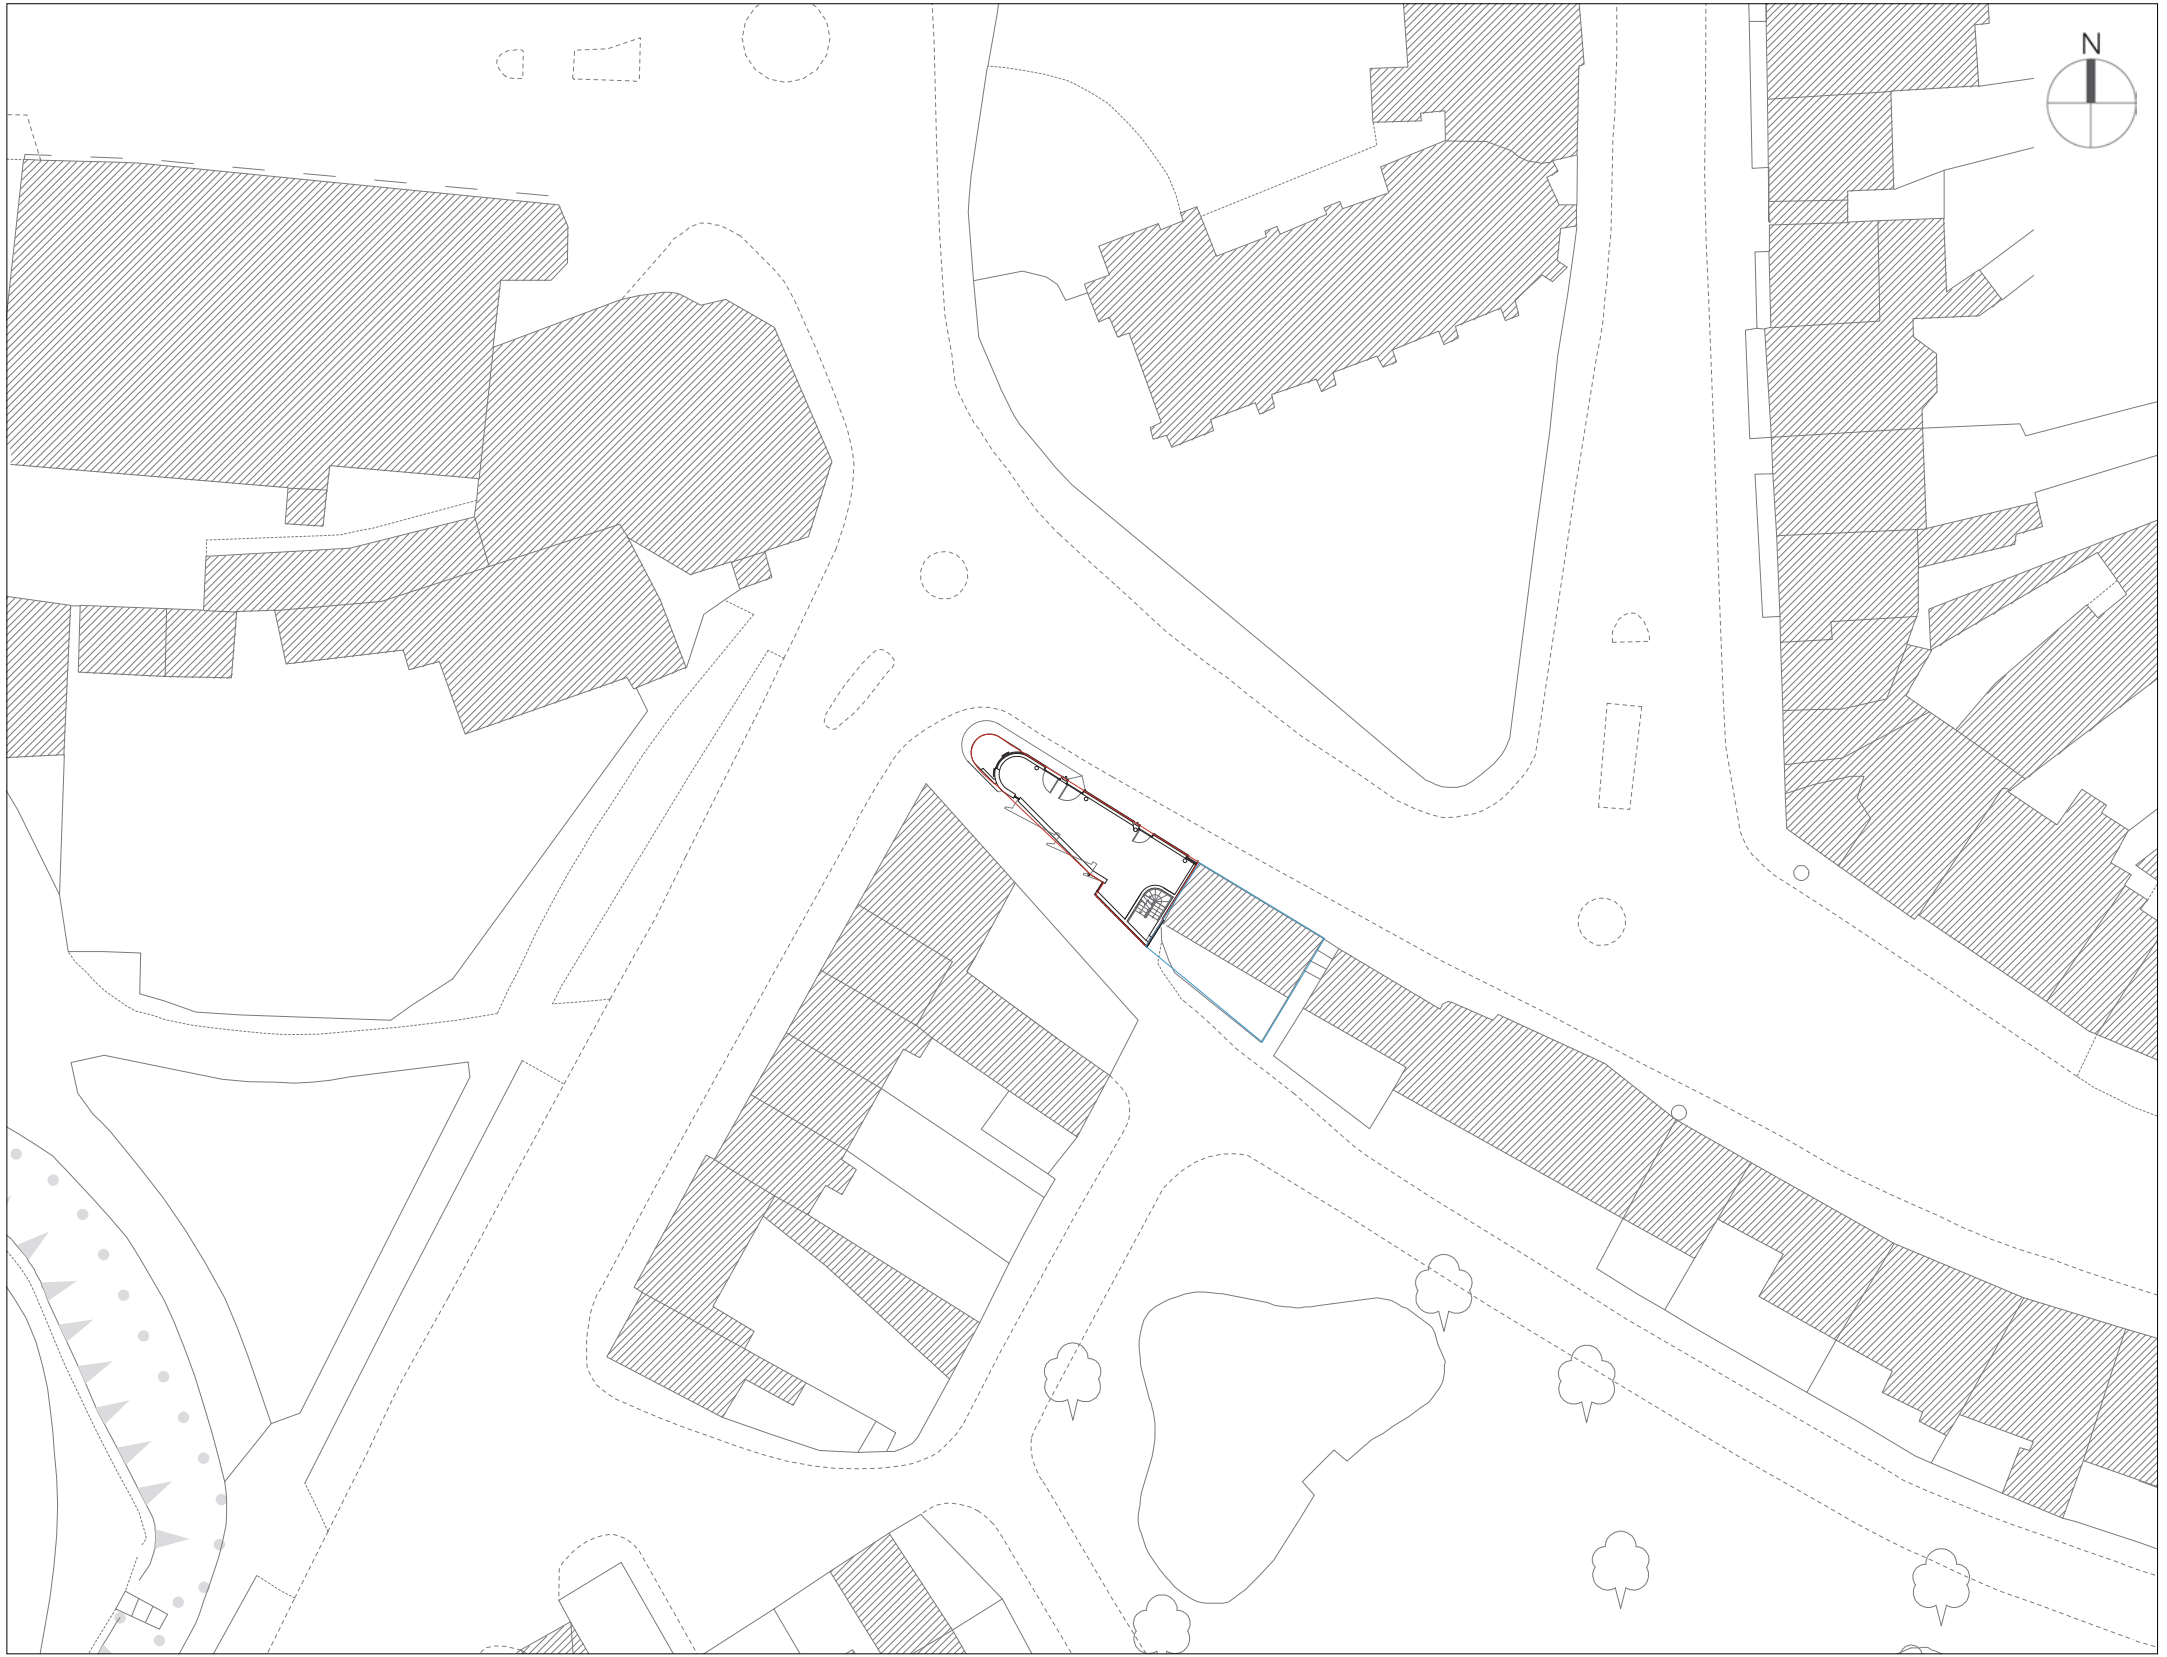

— Application Site
— Applicant's adjoining land

0 10 20 30 40 50 metres

69 Highgate High Street, London

P002 Site Plan

1:500 @ A3 December 2012

Birds Portchmouth Russum Architects





0 10 20 30 40 50 metres


69 Highgate High Street, London

P003 Roof Plan

1:500 @ A3 December 2012

Birds Portchmouth Russum Architects



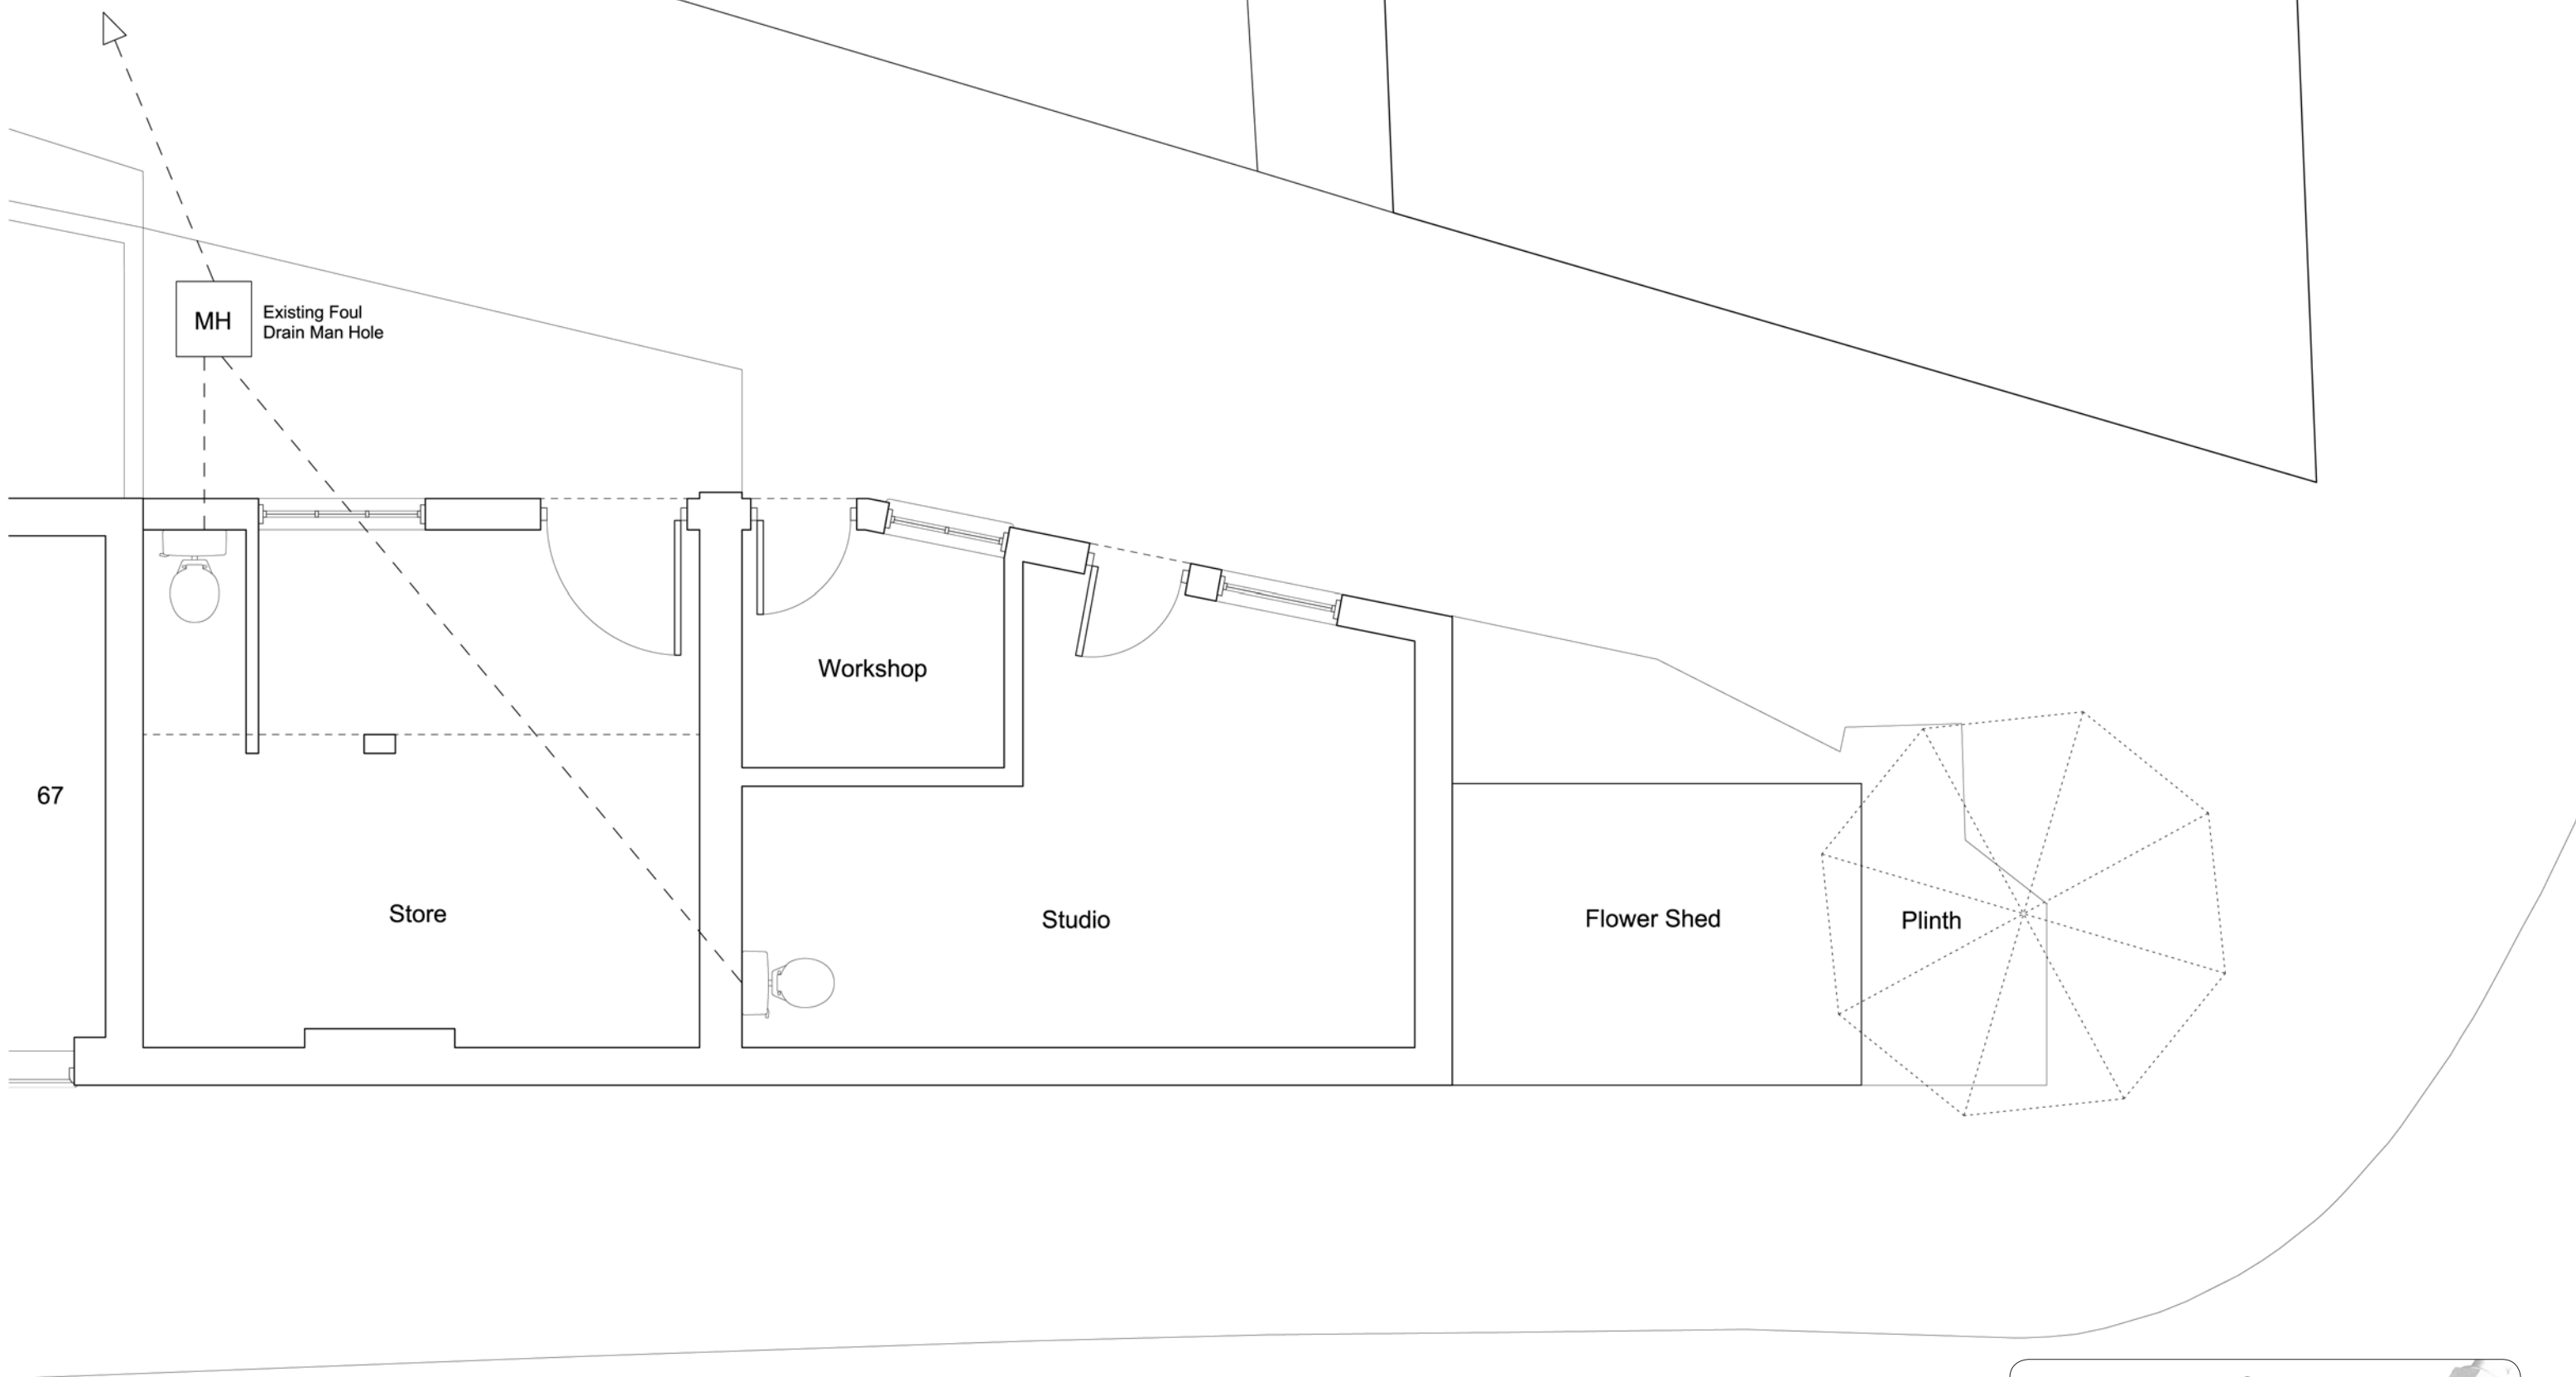

67

MH

Existing Foul
Drain Man Hole

Workshop

Store

Studio

Flower Shed

Plinth



69 Highgate High Street, London

P/E 001 Existing Ground Floor Plan

1:50 @ A3 December 2012

Birds Portchmouth Russum Architects





0 1 2 3 4 5 metres


69 Highgate High Street, London

P/E 002 Existing High Street Elevation

1:50 @ A3 December 2012

Birds Portsmouth Russum Architects



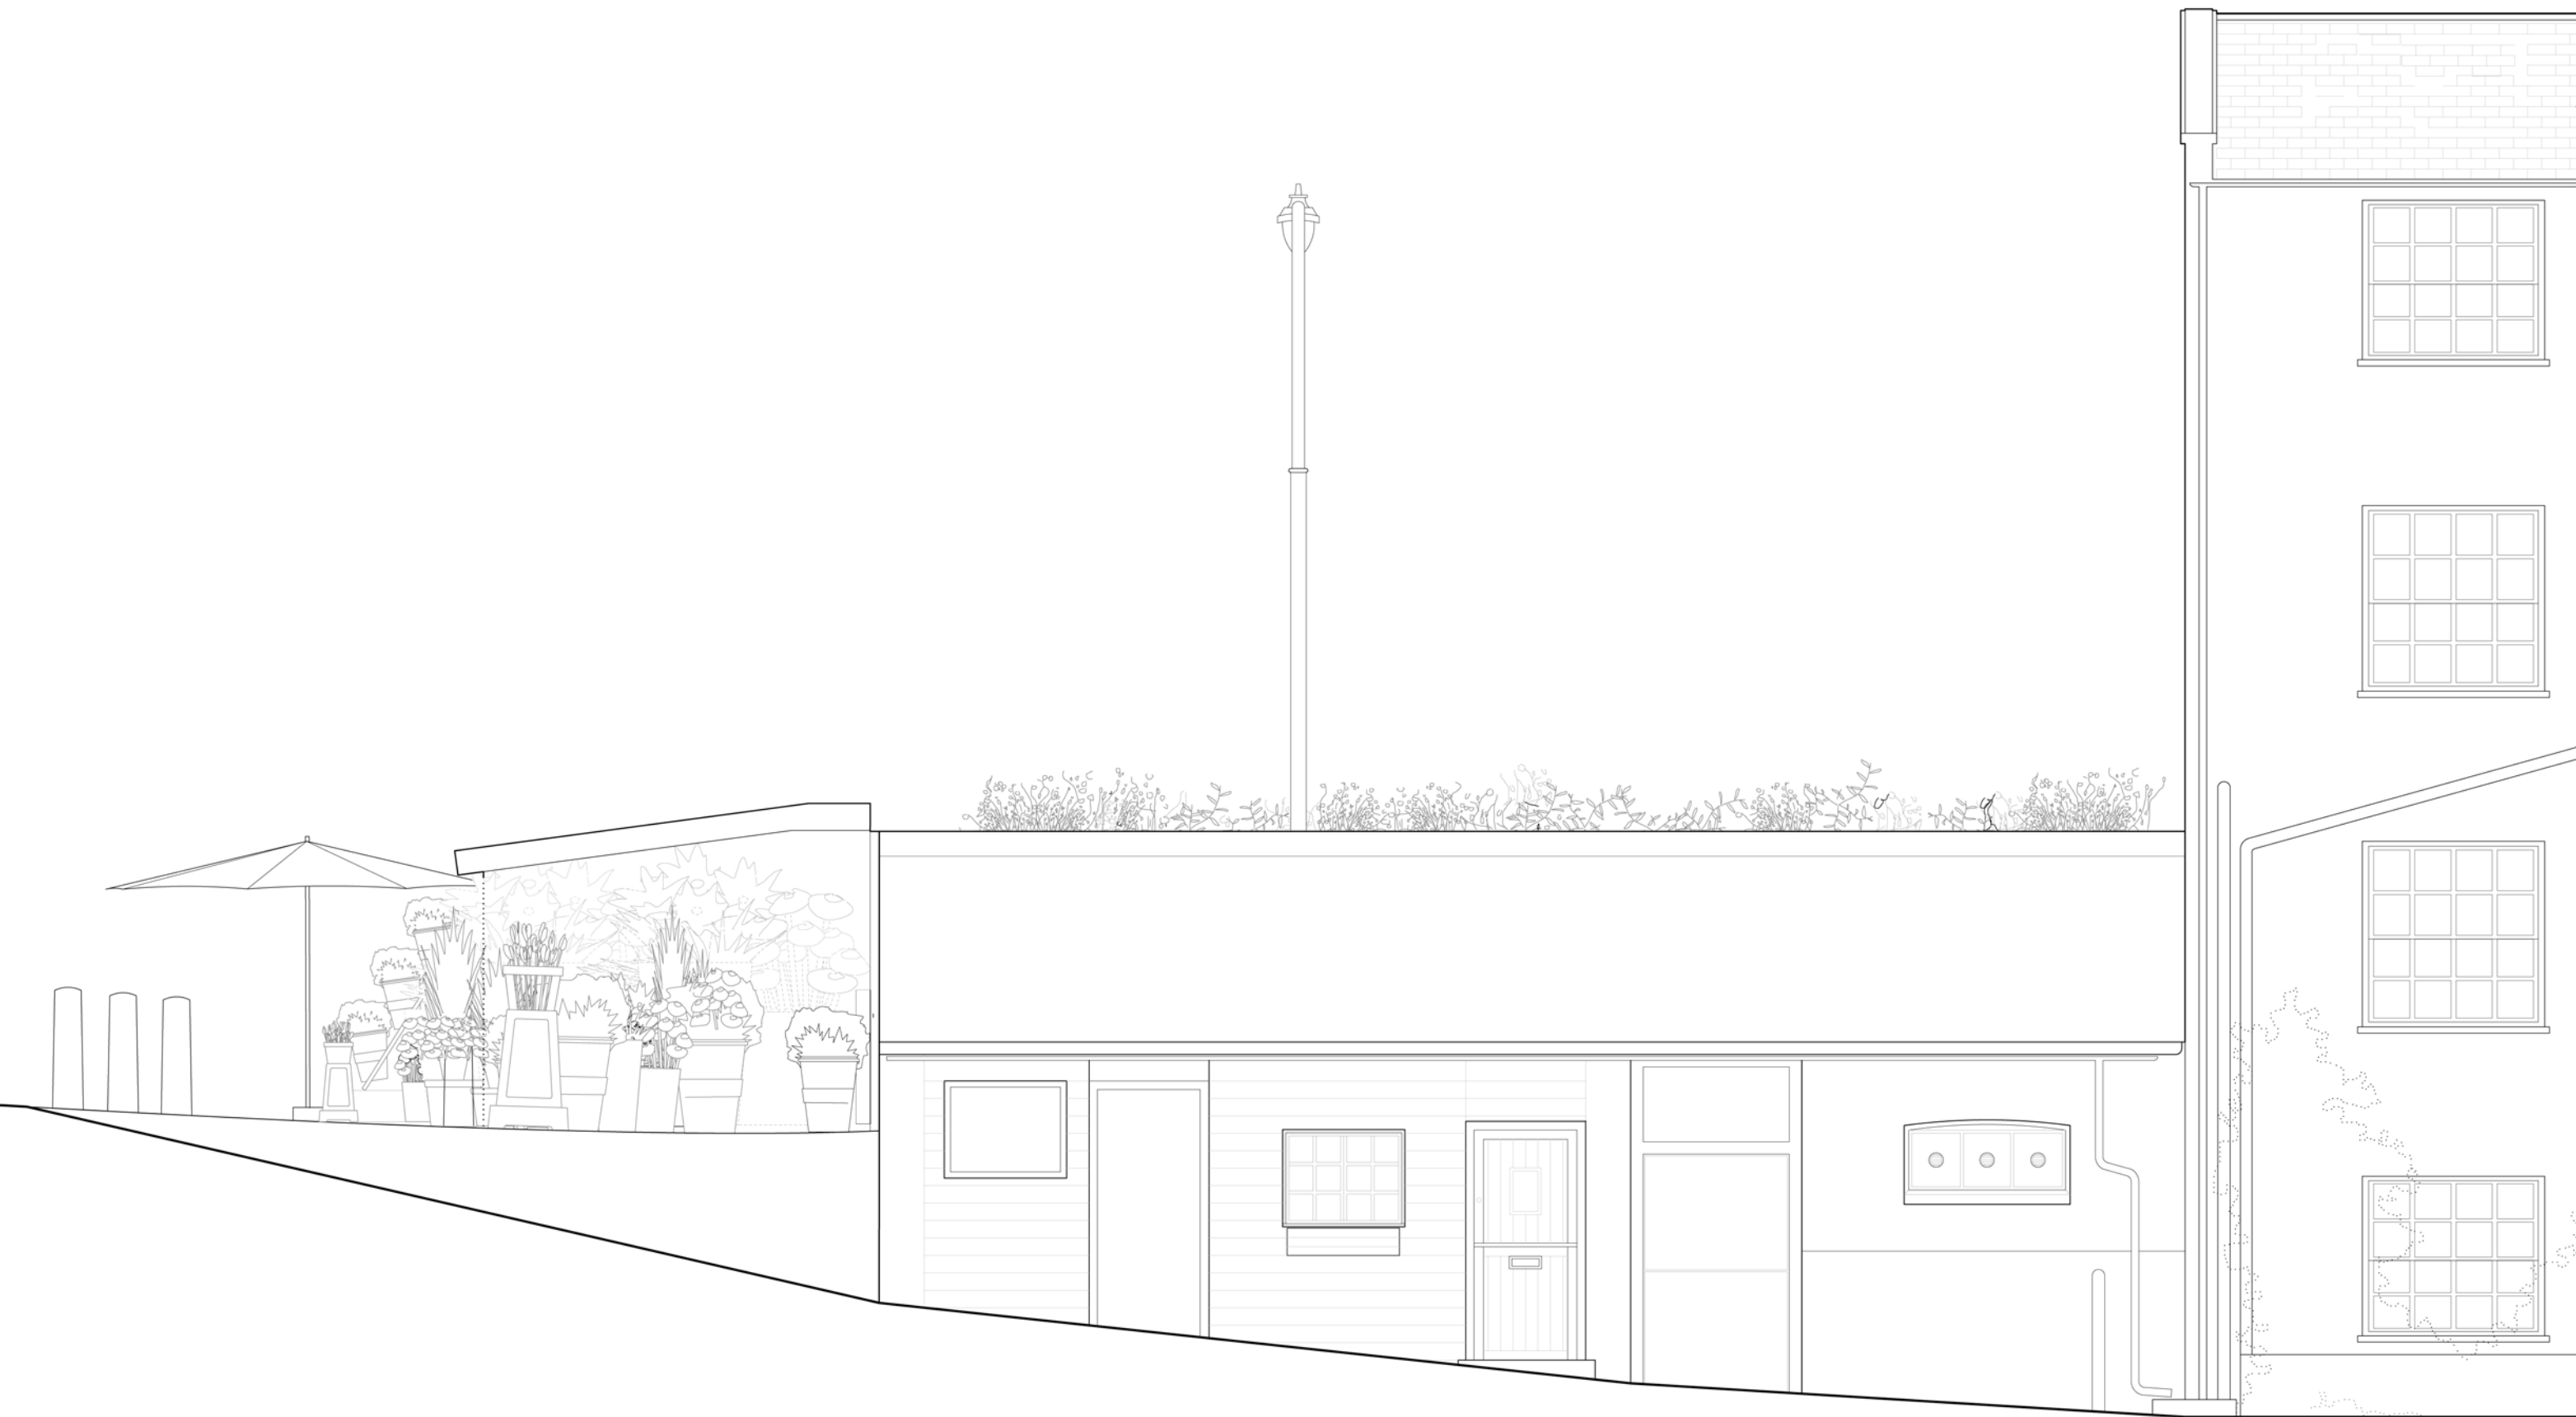

0 1 2 3 4 5 metres

69 Highgate High Street, London

P/E 003 Existing Snow Hill Elevation

1:50 @ A3 December 2012

Birds Portchmouth Russum Architects





0 1 2 3 4 5 metres


69 Highgate High Street, London

P/E 004 Existing West Hill Elevation

1:50 @ A3 December 2012

Birds Portsmouth Russum Architects



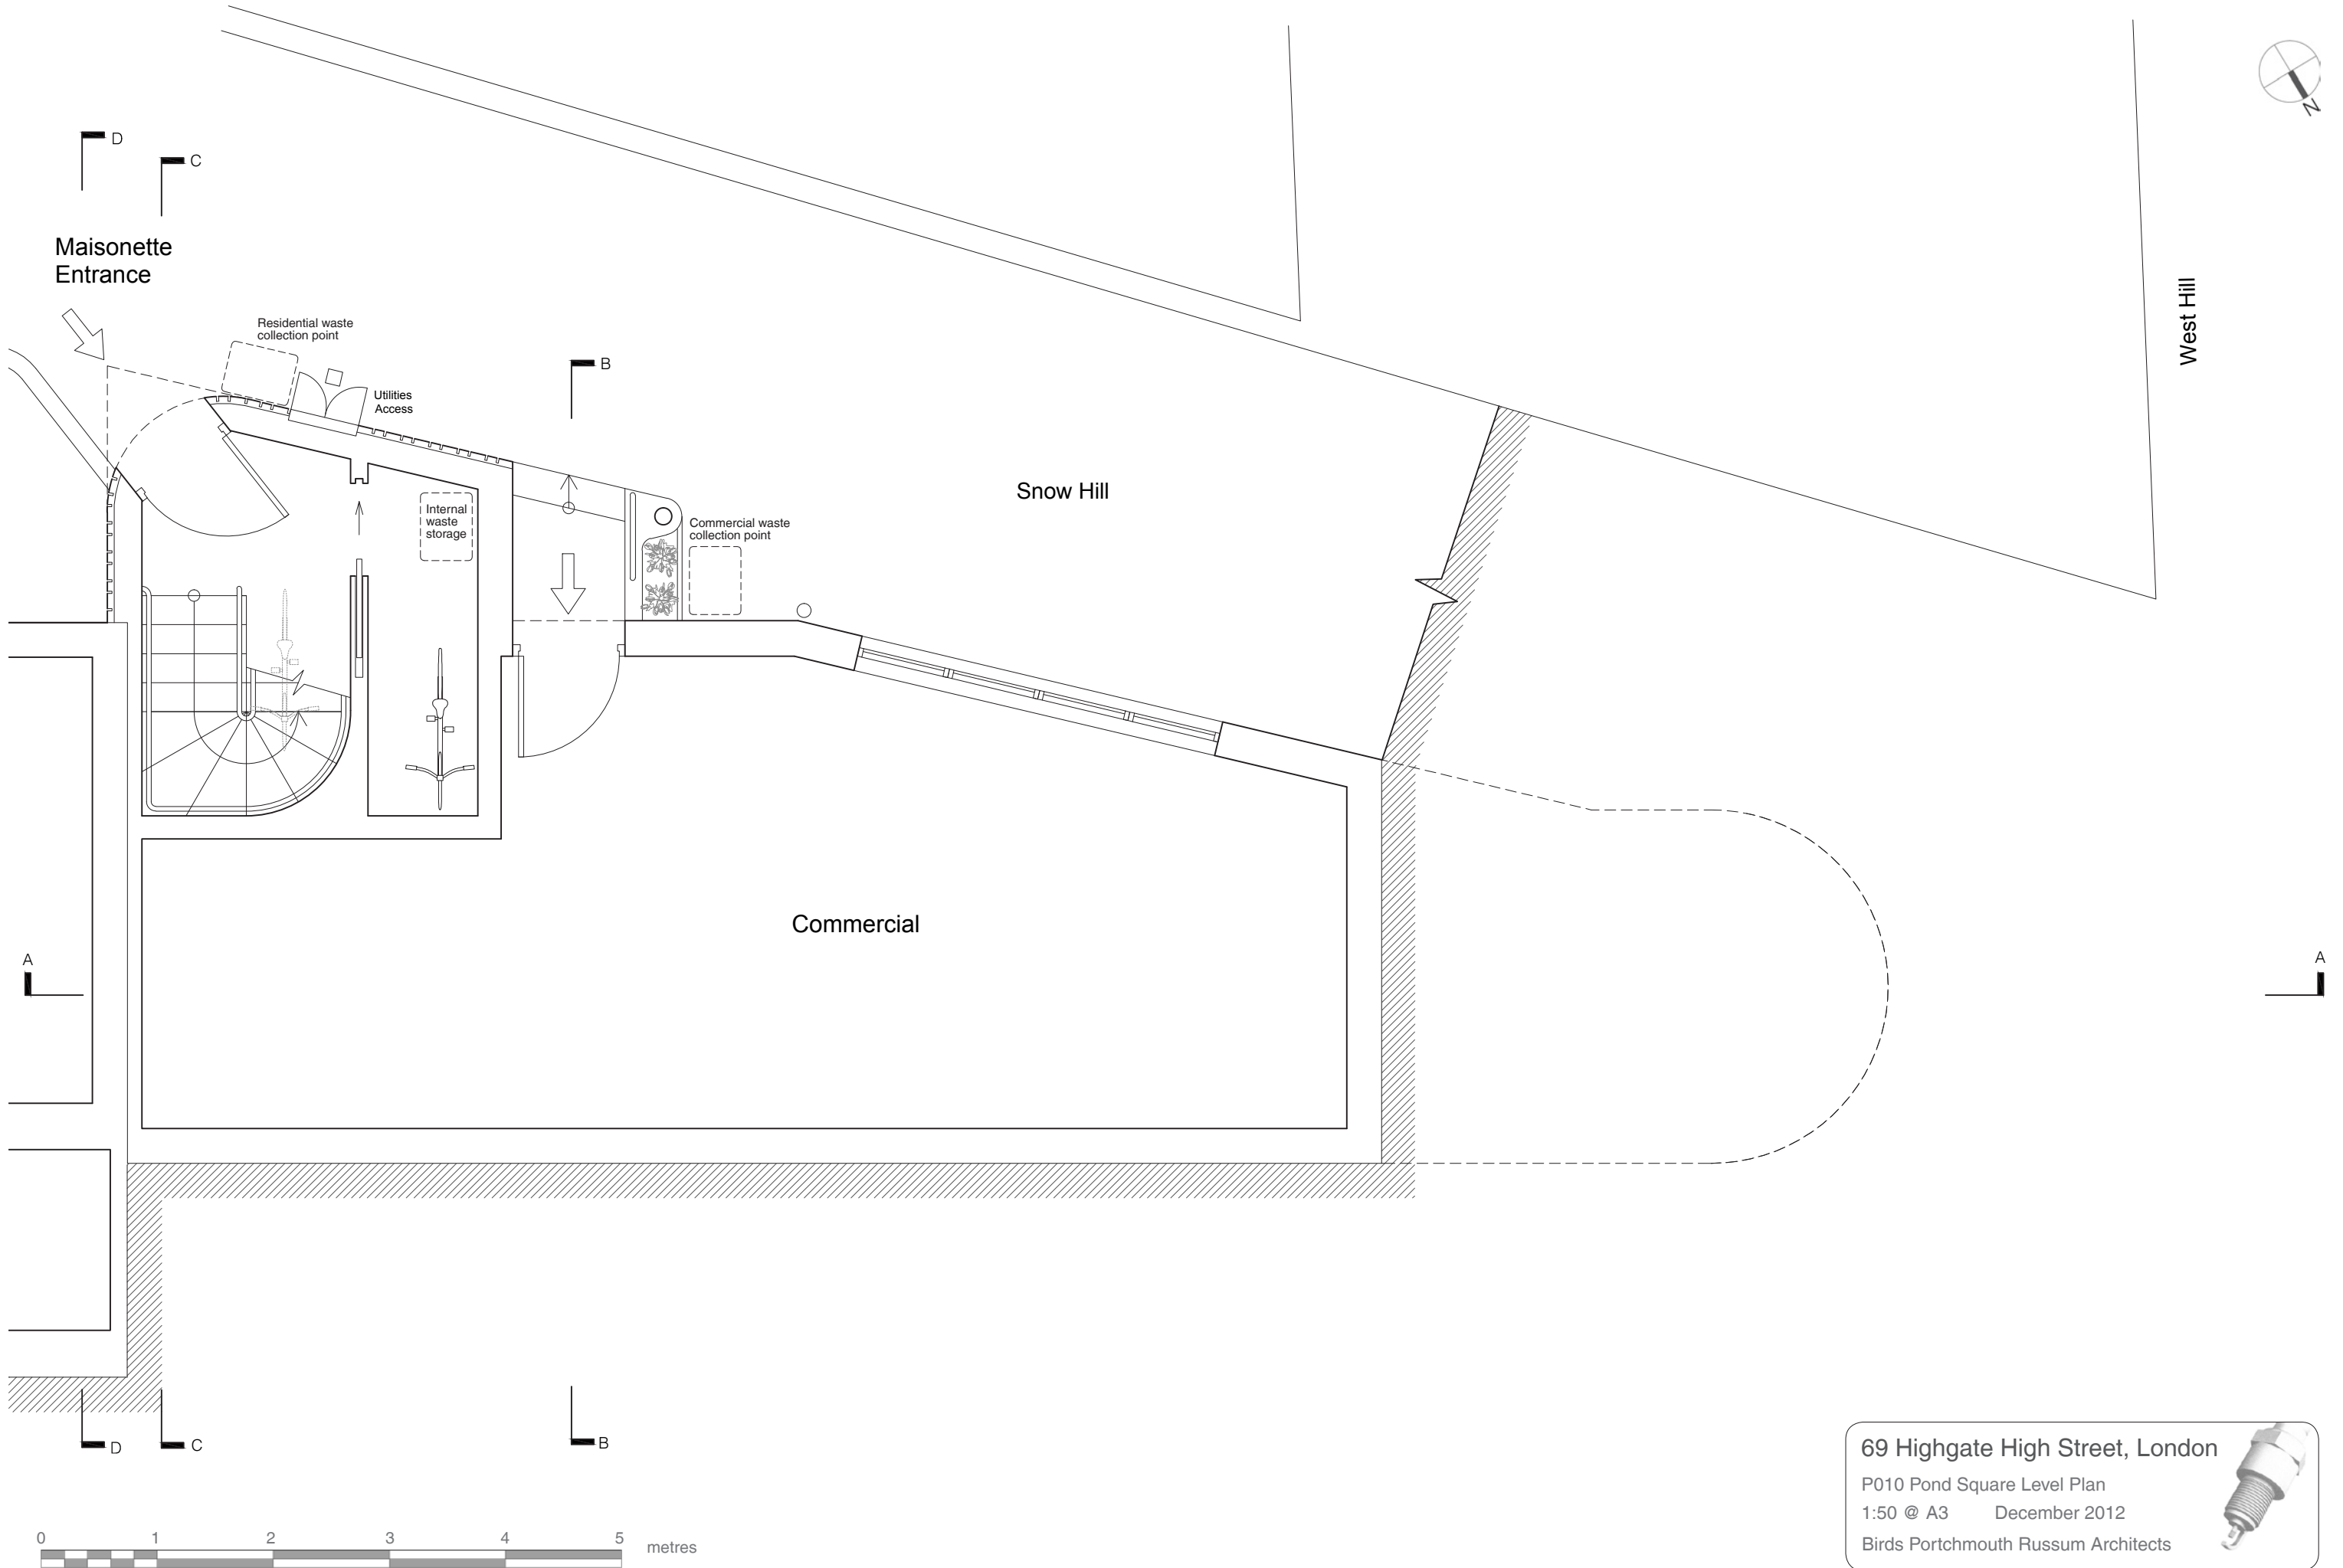


69 Highgate High Street, London

P010 Pond Square Level Plan

1:50 @ A3 December 2012

Birds Portchmouth Russum Architects



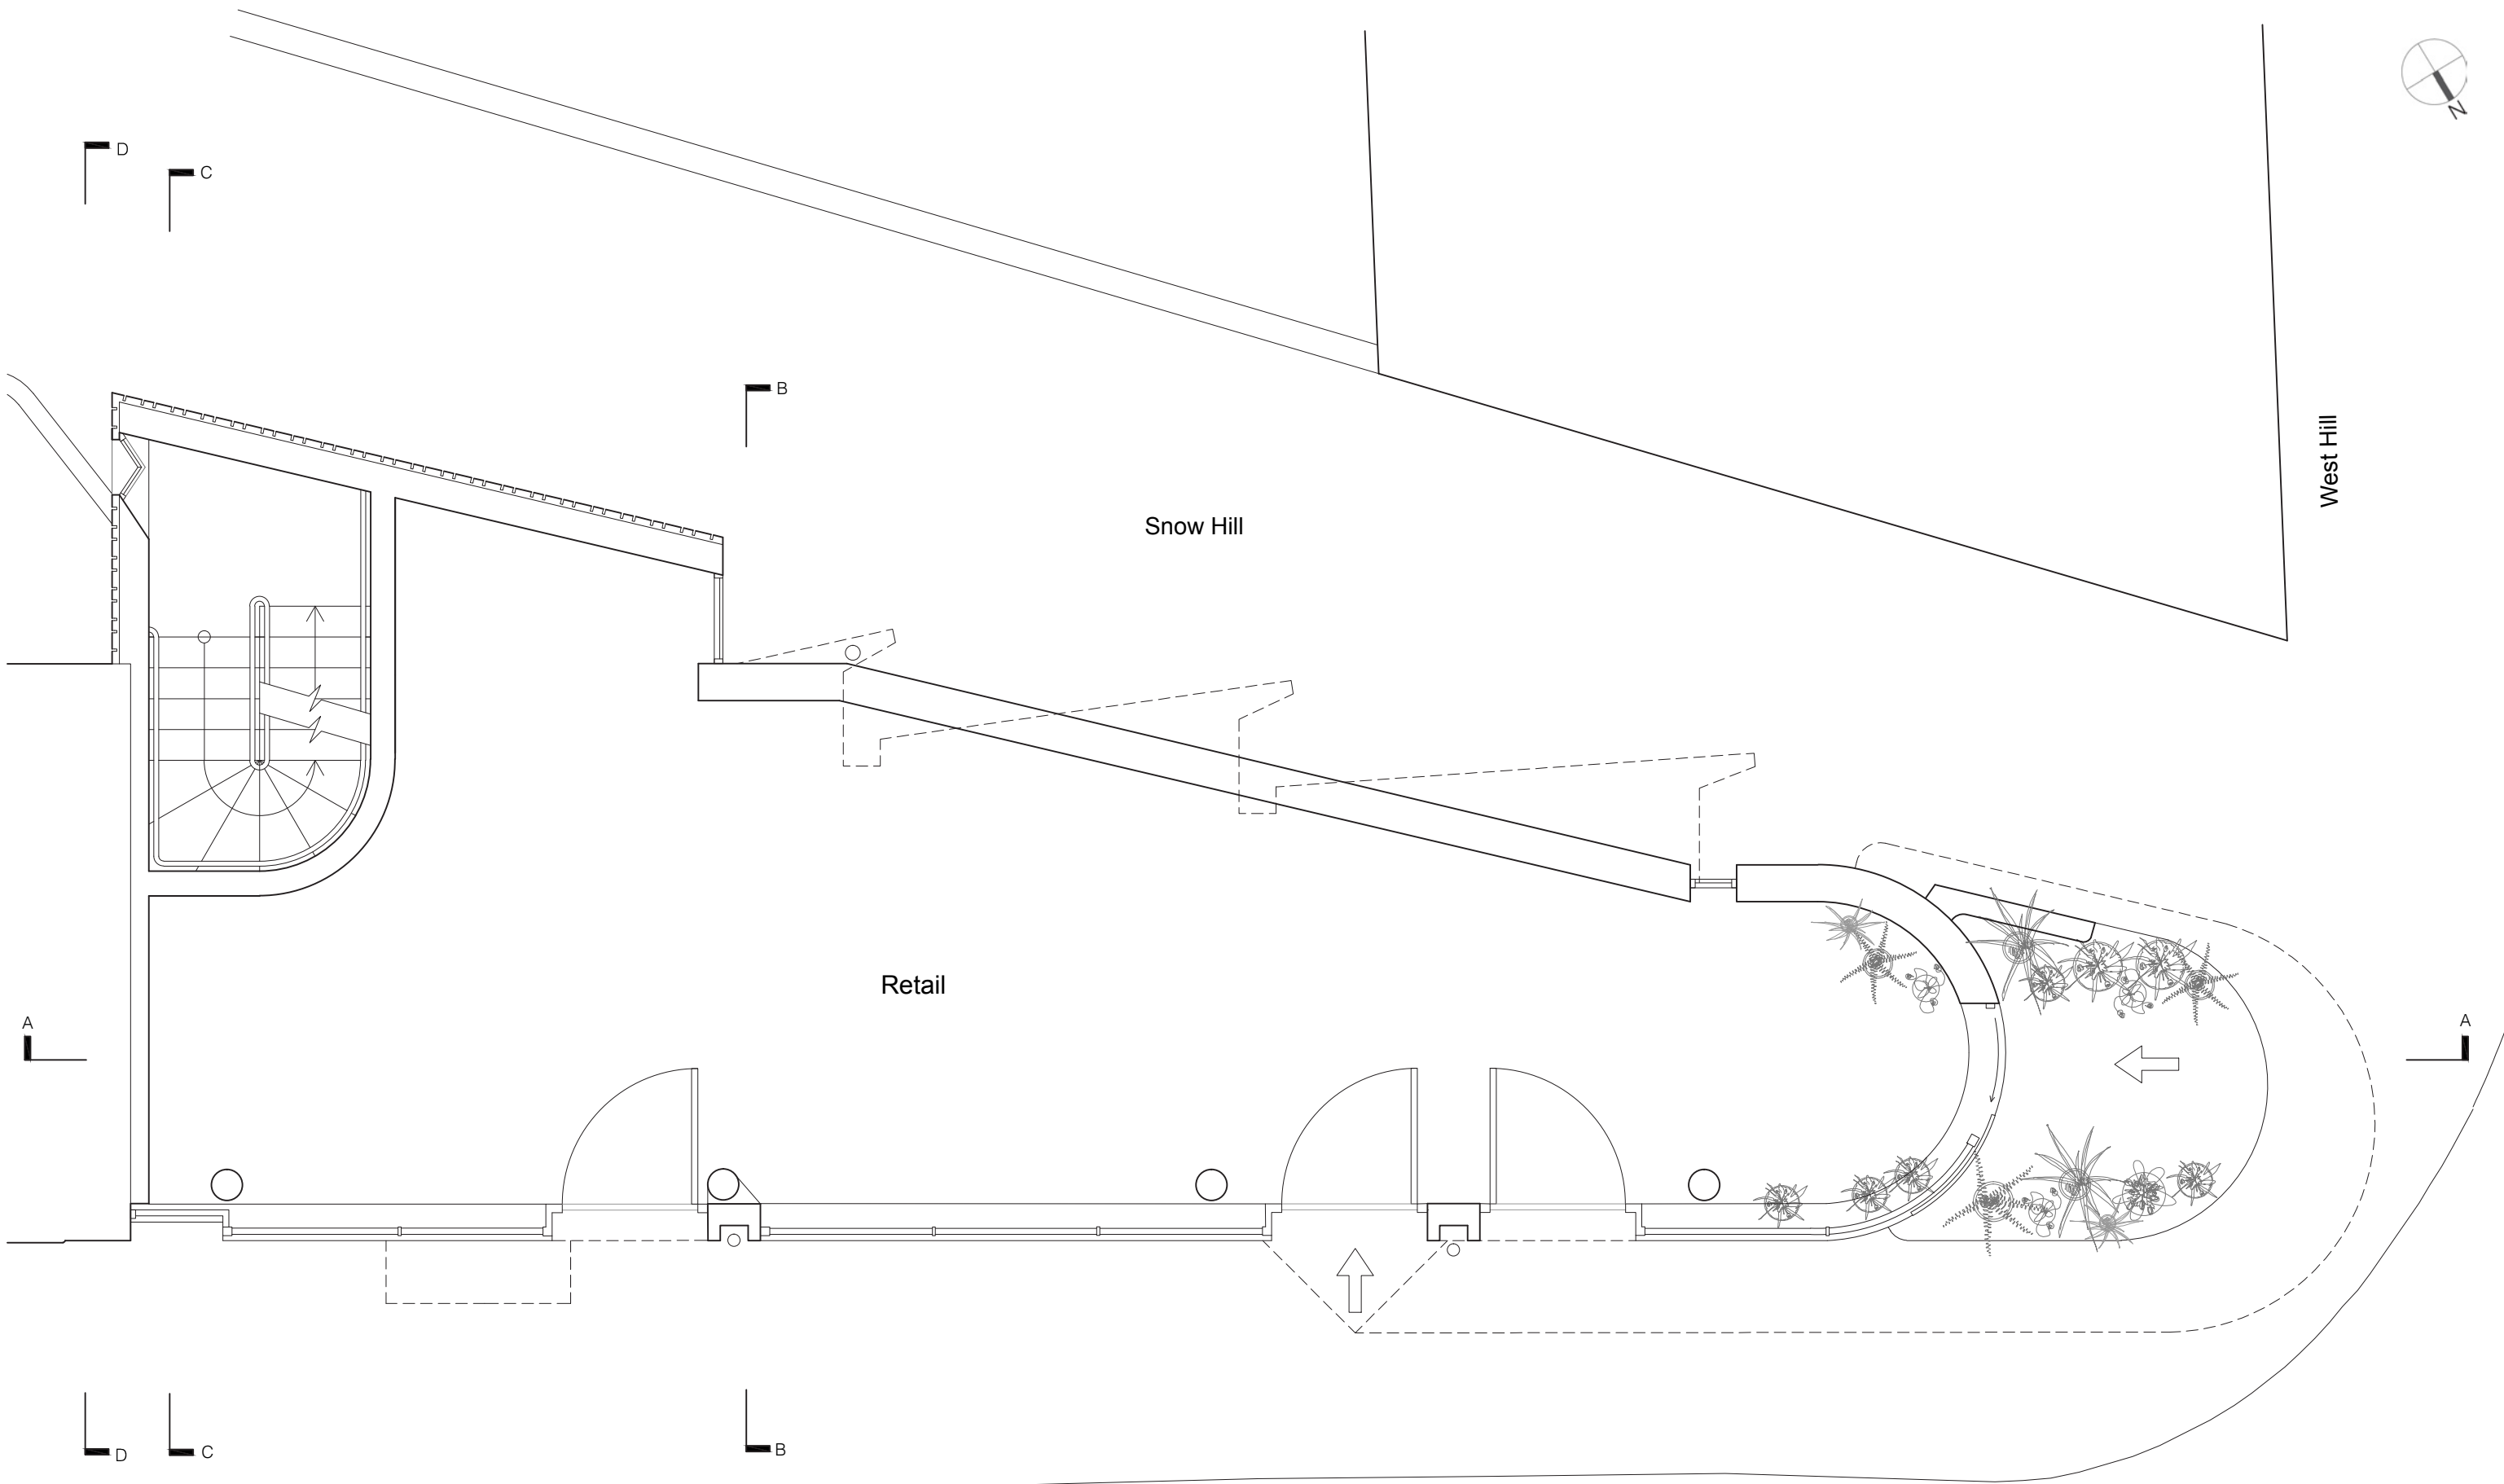

* Retail waste collection along Highgate Highstreet


69 Highgate High Street, London

P011 High Street Level Plan

1:50 @ A3 December 2012

Birds Portchmouth Russum Architects



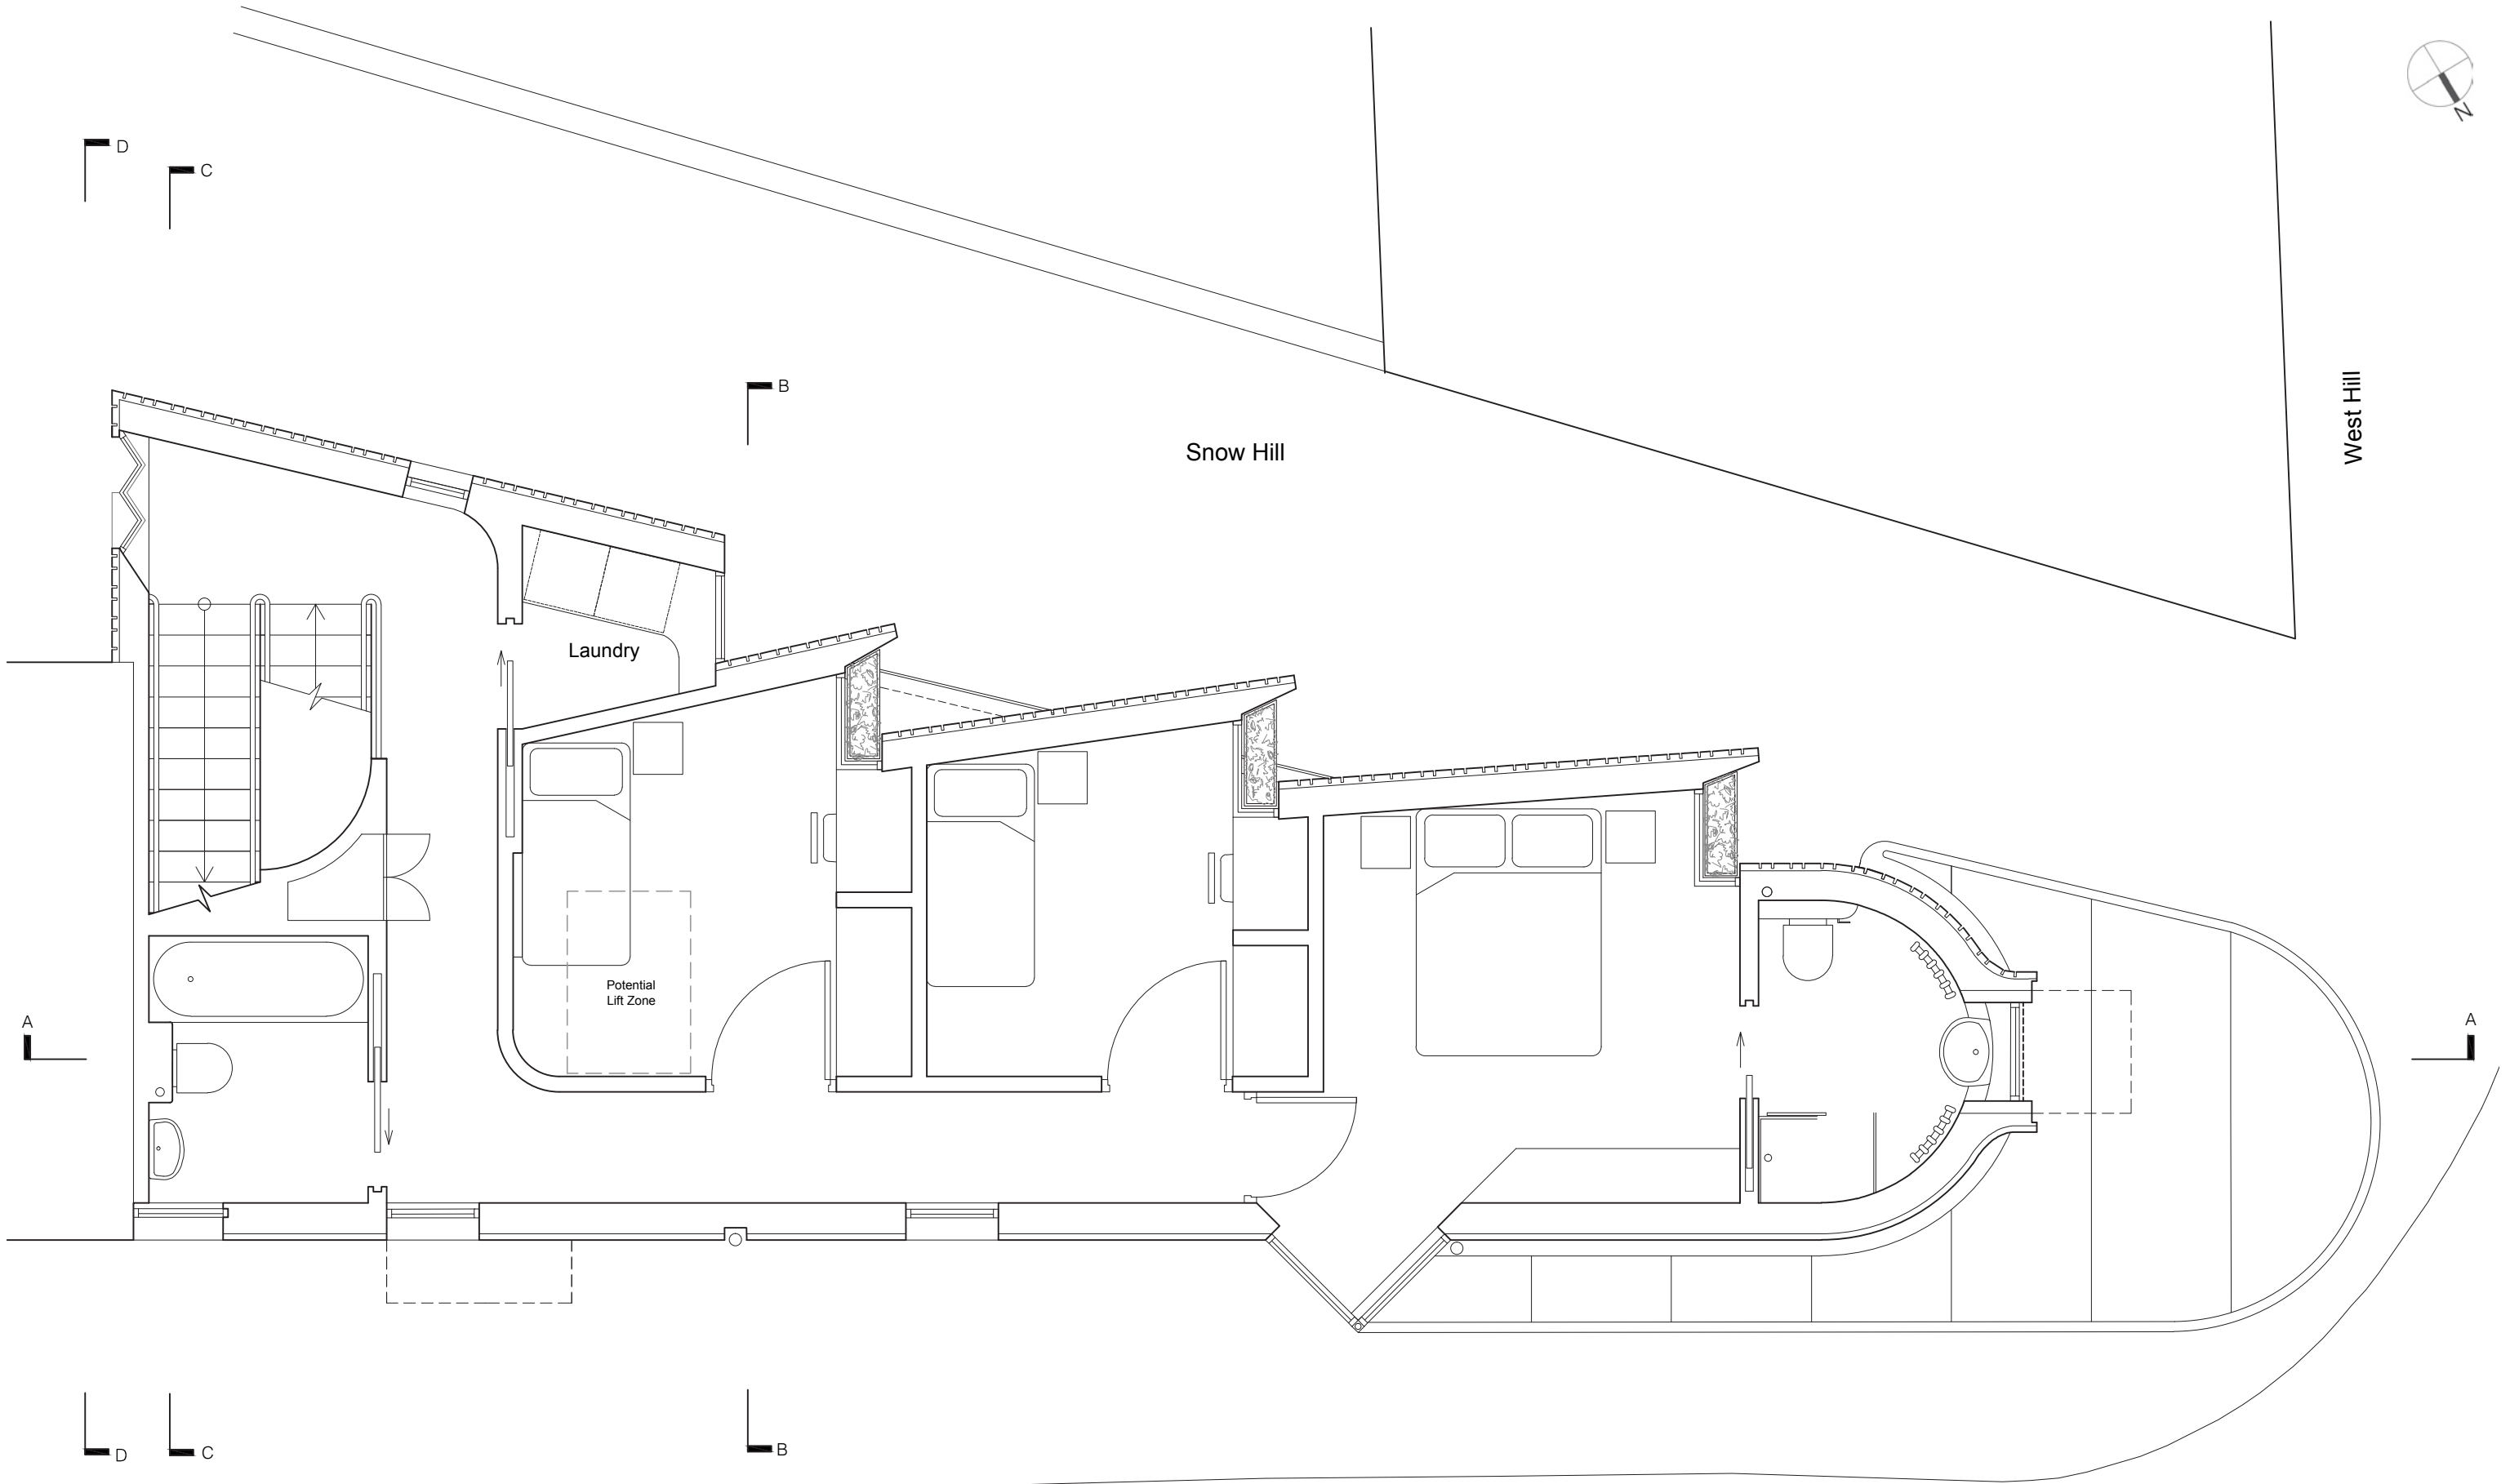


69 Highgate High Street, London

P012 First Floor Plan

1:50 @ A3 December 2012

Birds Portchmouth Russum Architects



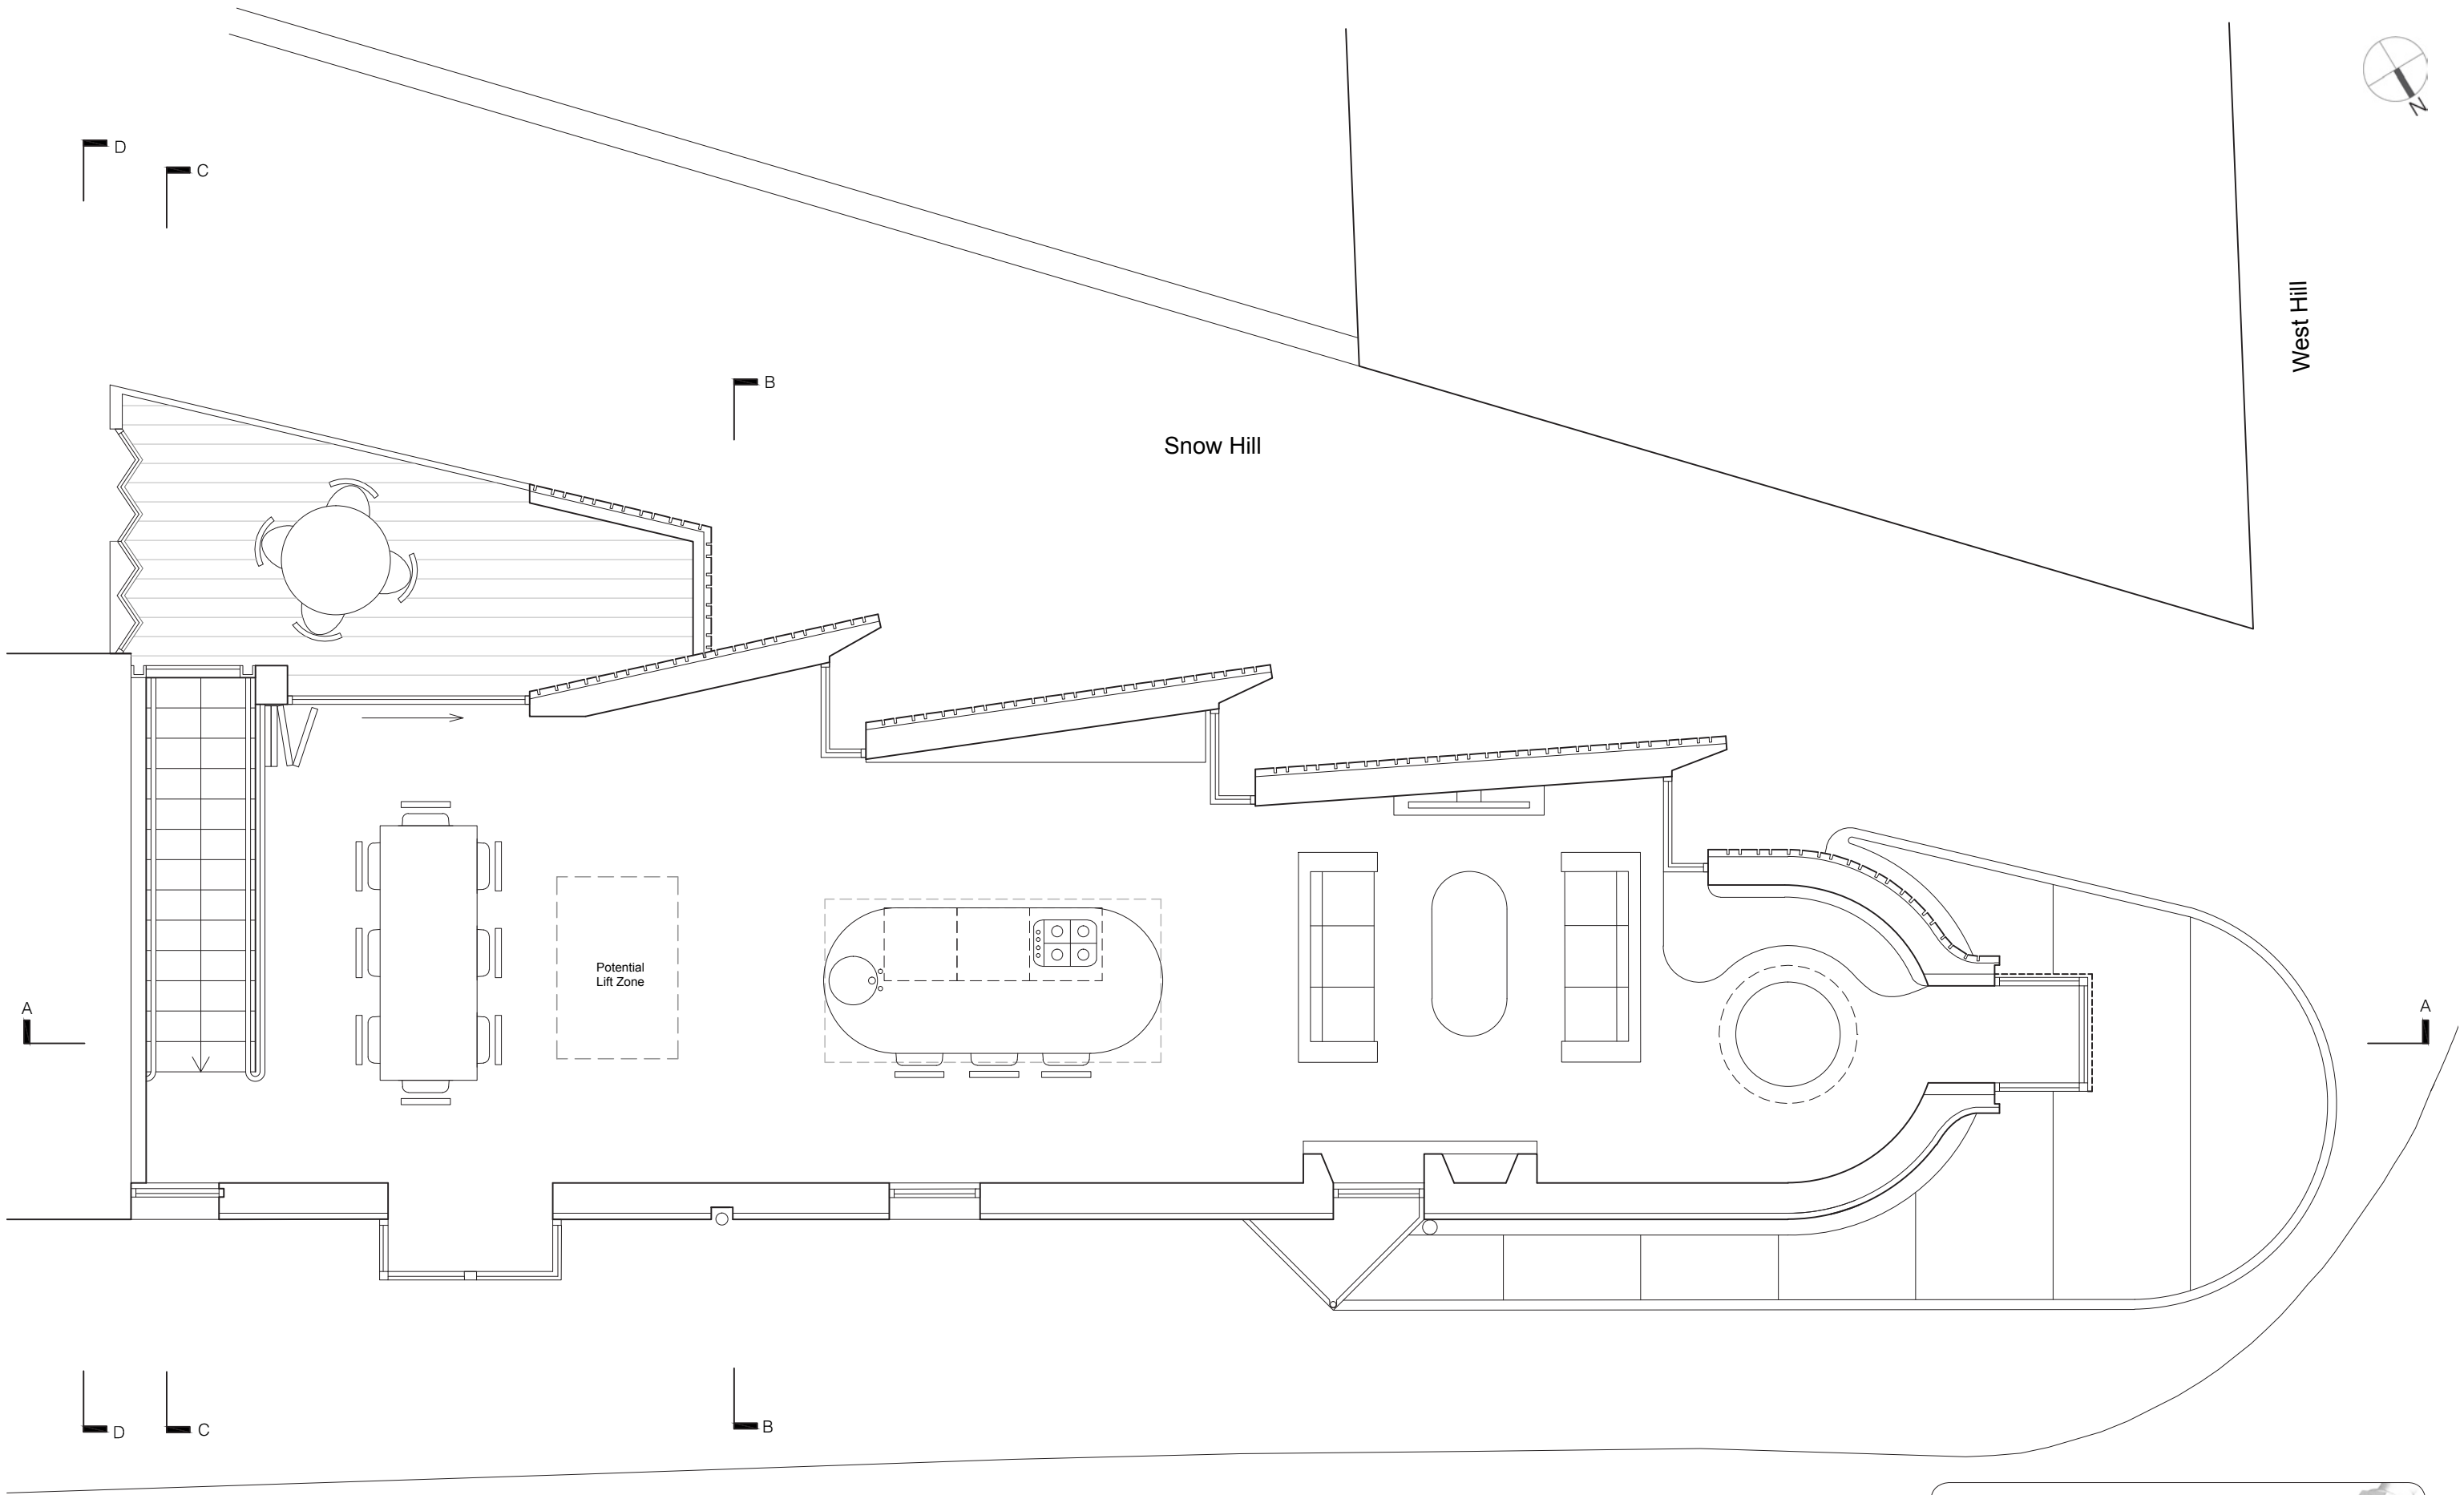

69 Highgate High Street, London

P013 Second Floor Plan

1:50 @ A3 December 2012

Birds Portchmouth Russum Architects





0 1 2 4 6 8 10 metres

- 1 Granite Plinth
- 2 Glazed Shop Front
- 3 Smooth Render
- 4 Rough Render
- 5 Bronze Coloured Fretted Metal

69 Highgate High Street, London

P021 High Street Elevation

1:100 @ A3 December 2012

Birds Portchmouth Russum Architects





0 1 2 4 6 8 10 metres

- 1 London Stock Brick
- 2 Timber Boarding
- 3 Bronze Coloured Fretted Metal

69 Highgate High Street, London

P022 Snow Hill Elevation

1:100 @ A3 December 2012

Birds Portchmouth Russum Architects





0 1 2 4 6 8 10 metres

- 1 Glazed Shop Front
- 2 Timber Boarding
- 3 Rough Render
- 4 Bronze Coloured Fretted Metal
- 5 London Stock Brick


69 Highgate High Street, London

P023 West Hill Elevation

1:100 @ A3 December 2012

Birds Portchmouth Russum Architects



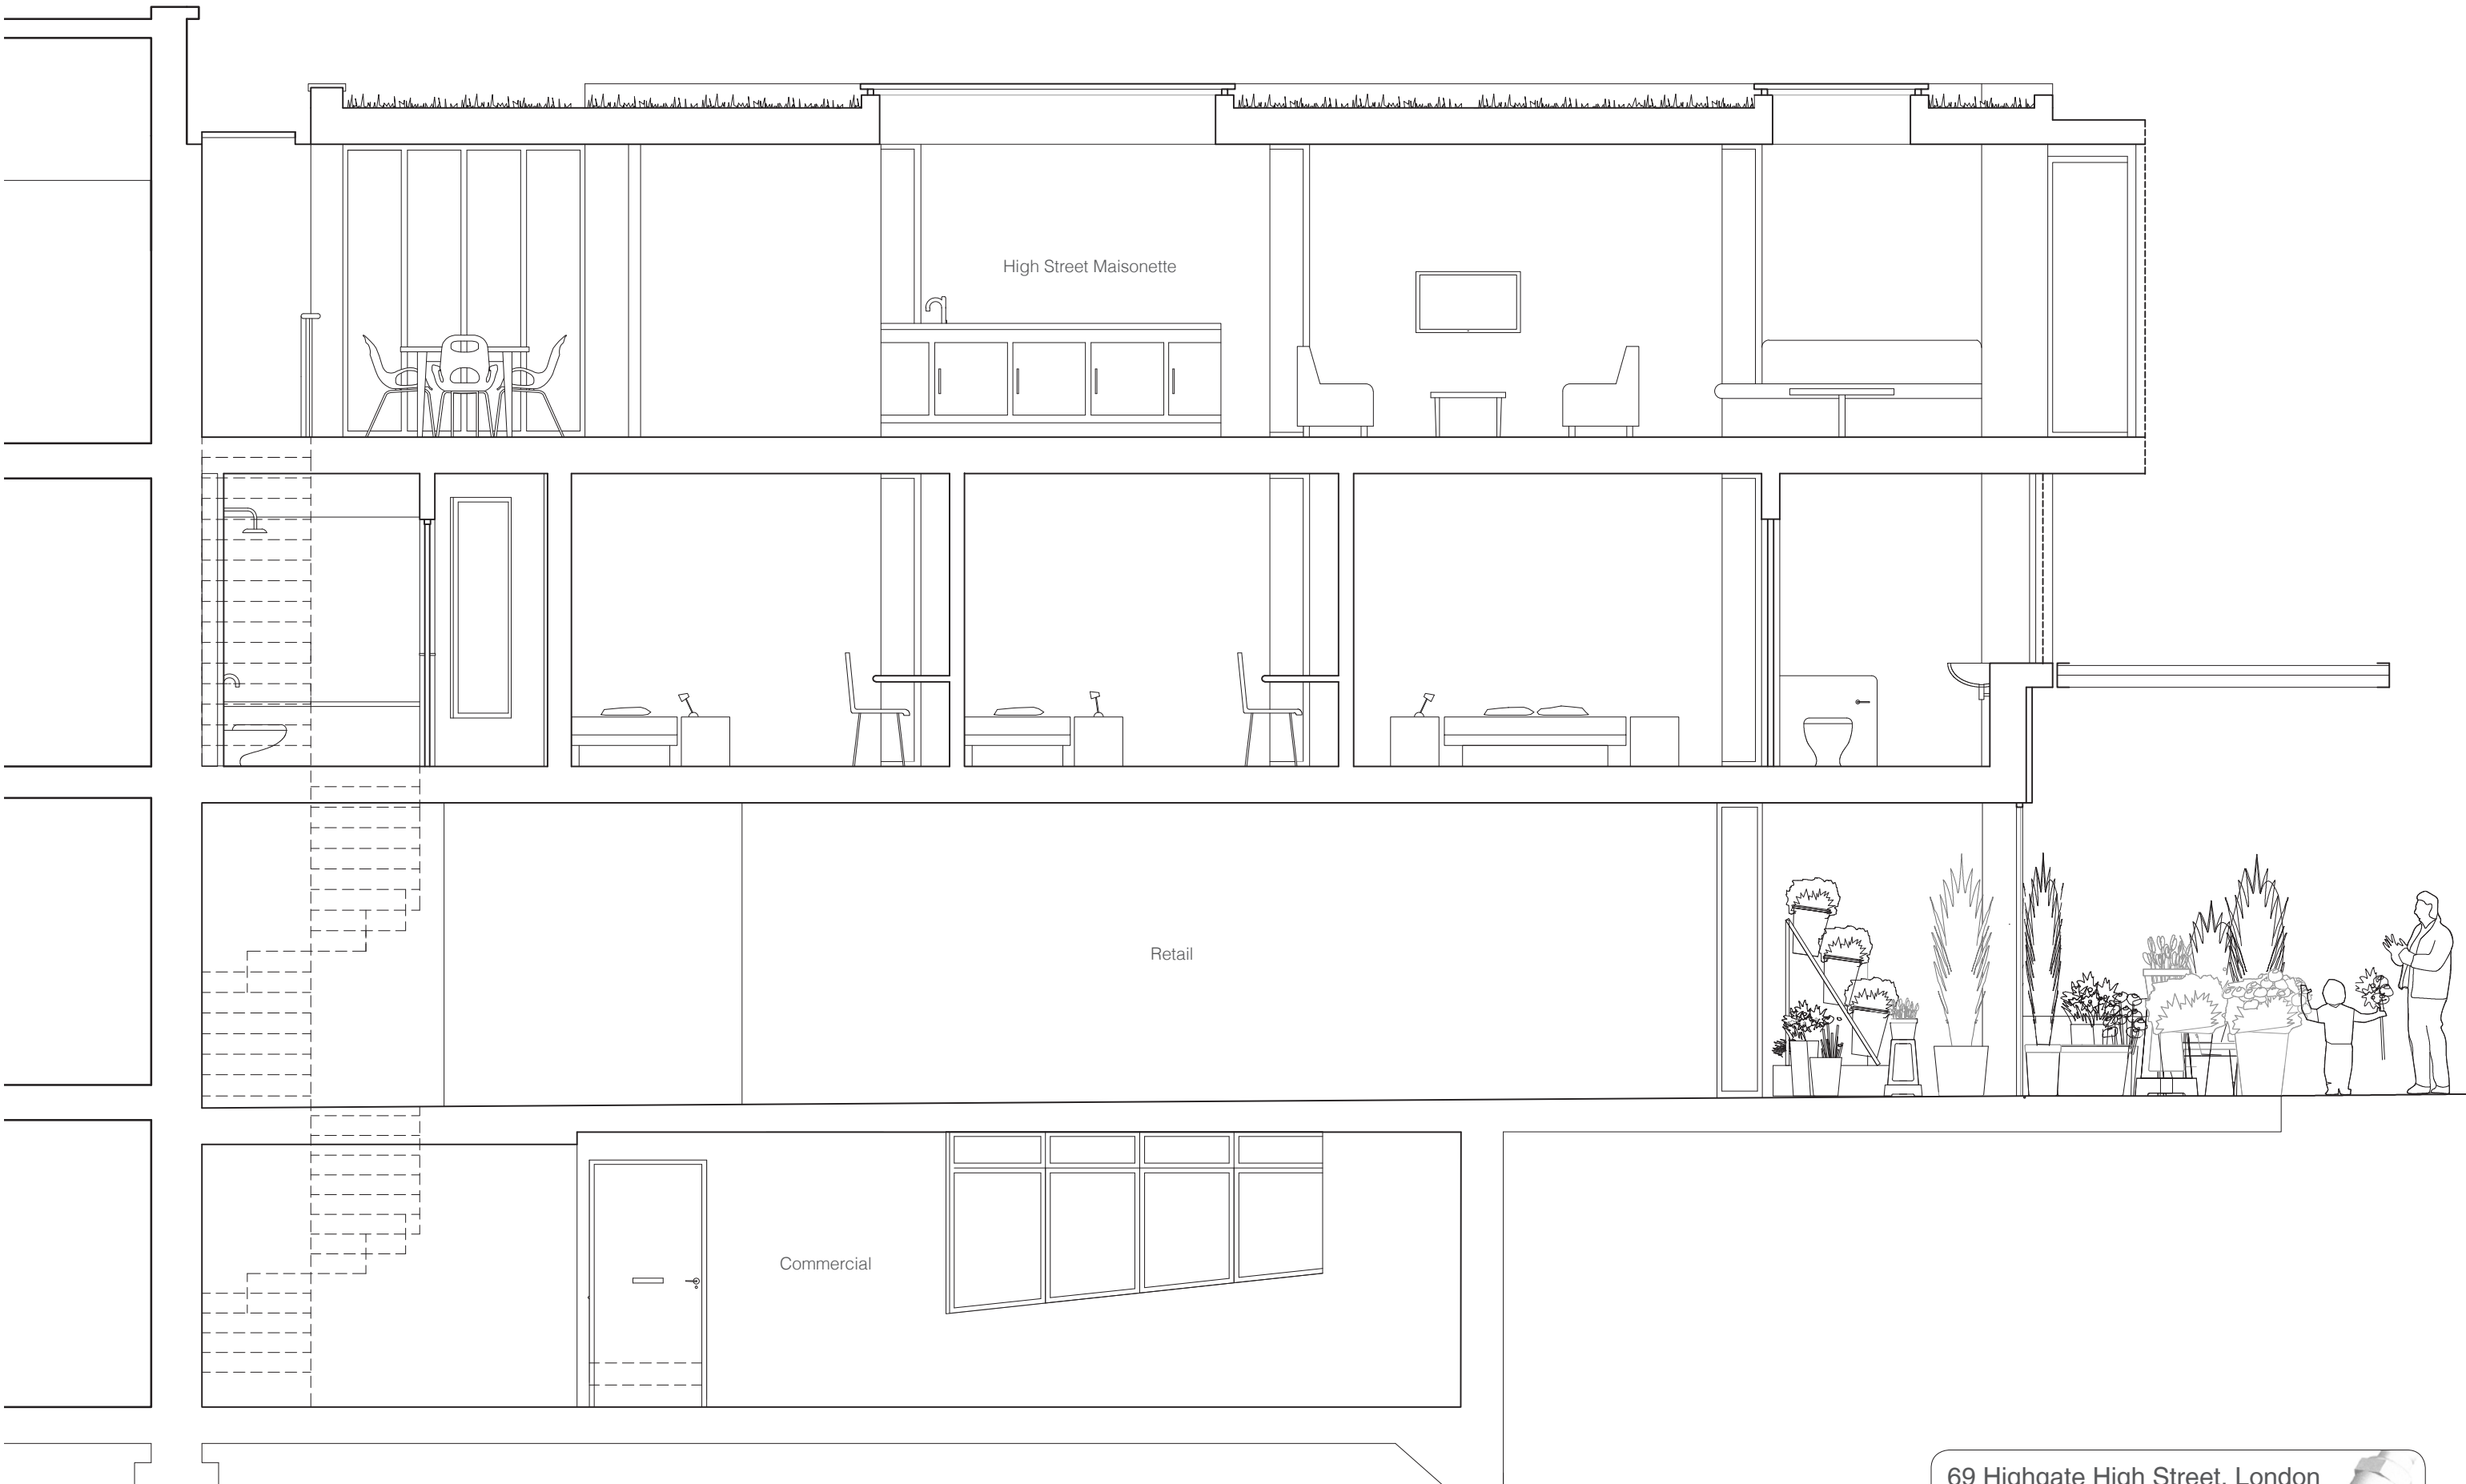

0 1 2 3 4 5 metres


69 Highgate High Street, London

P030 Section A-A

1:50 @ A3 December 2012

Birds Portchmouth Russum Architects



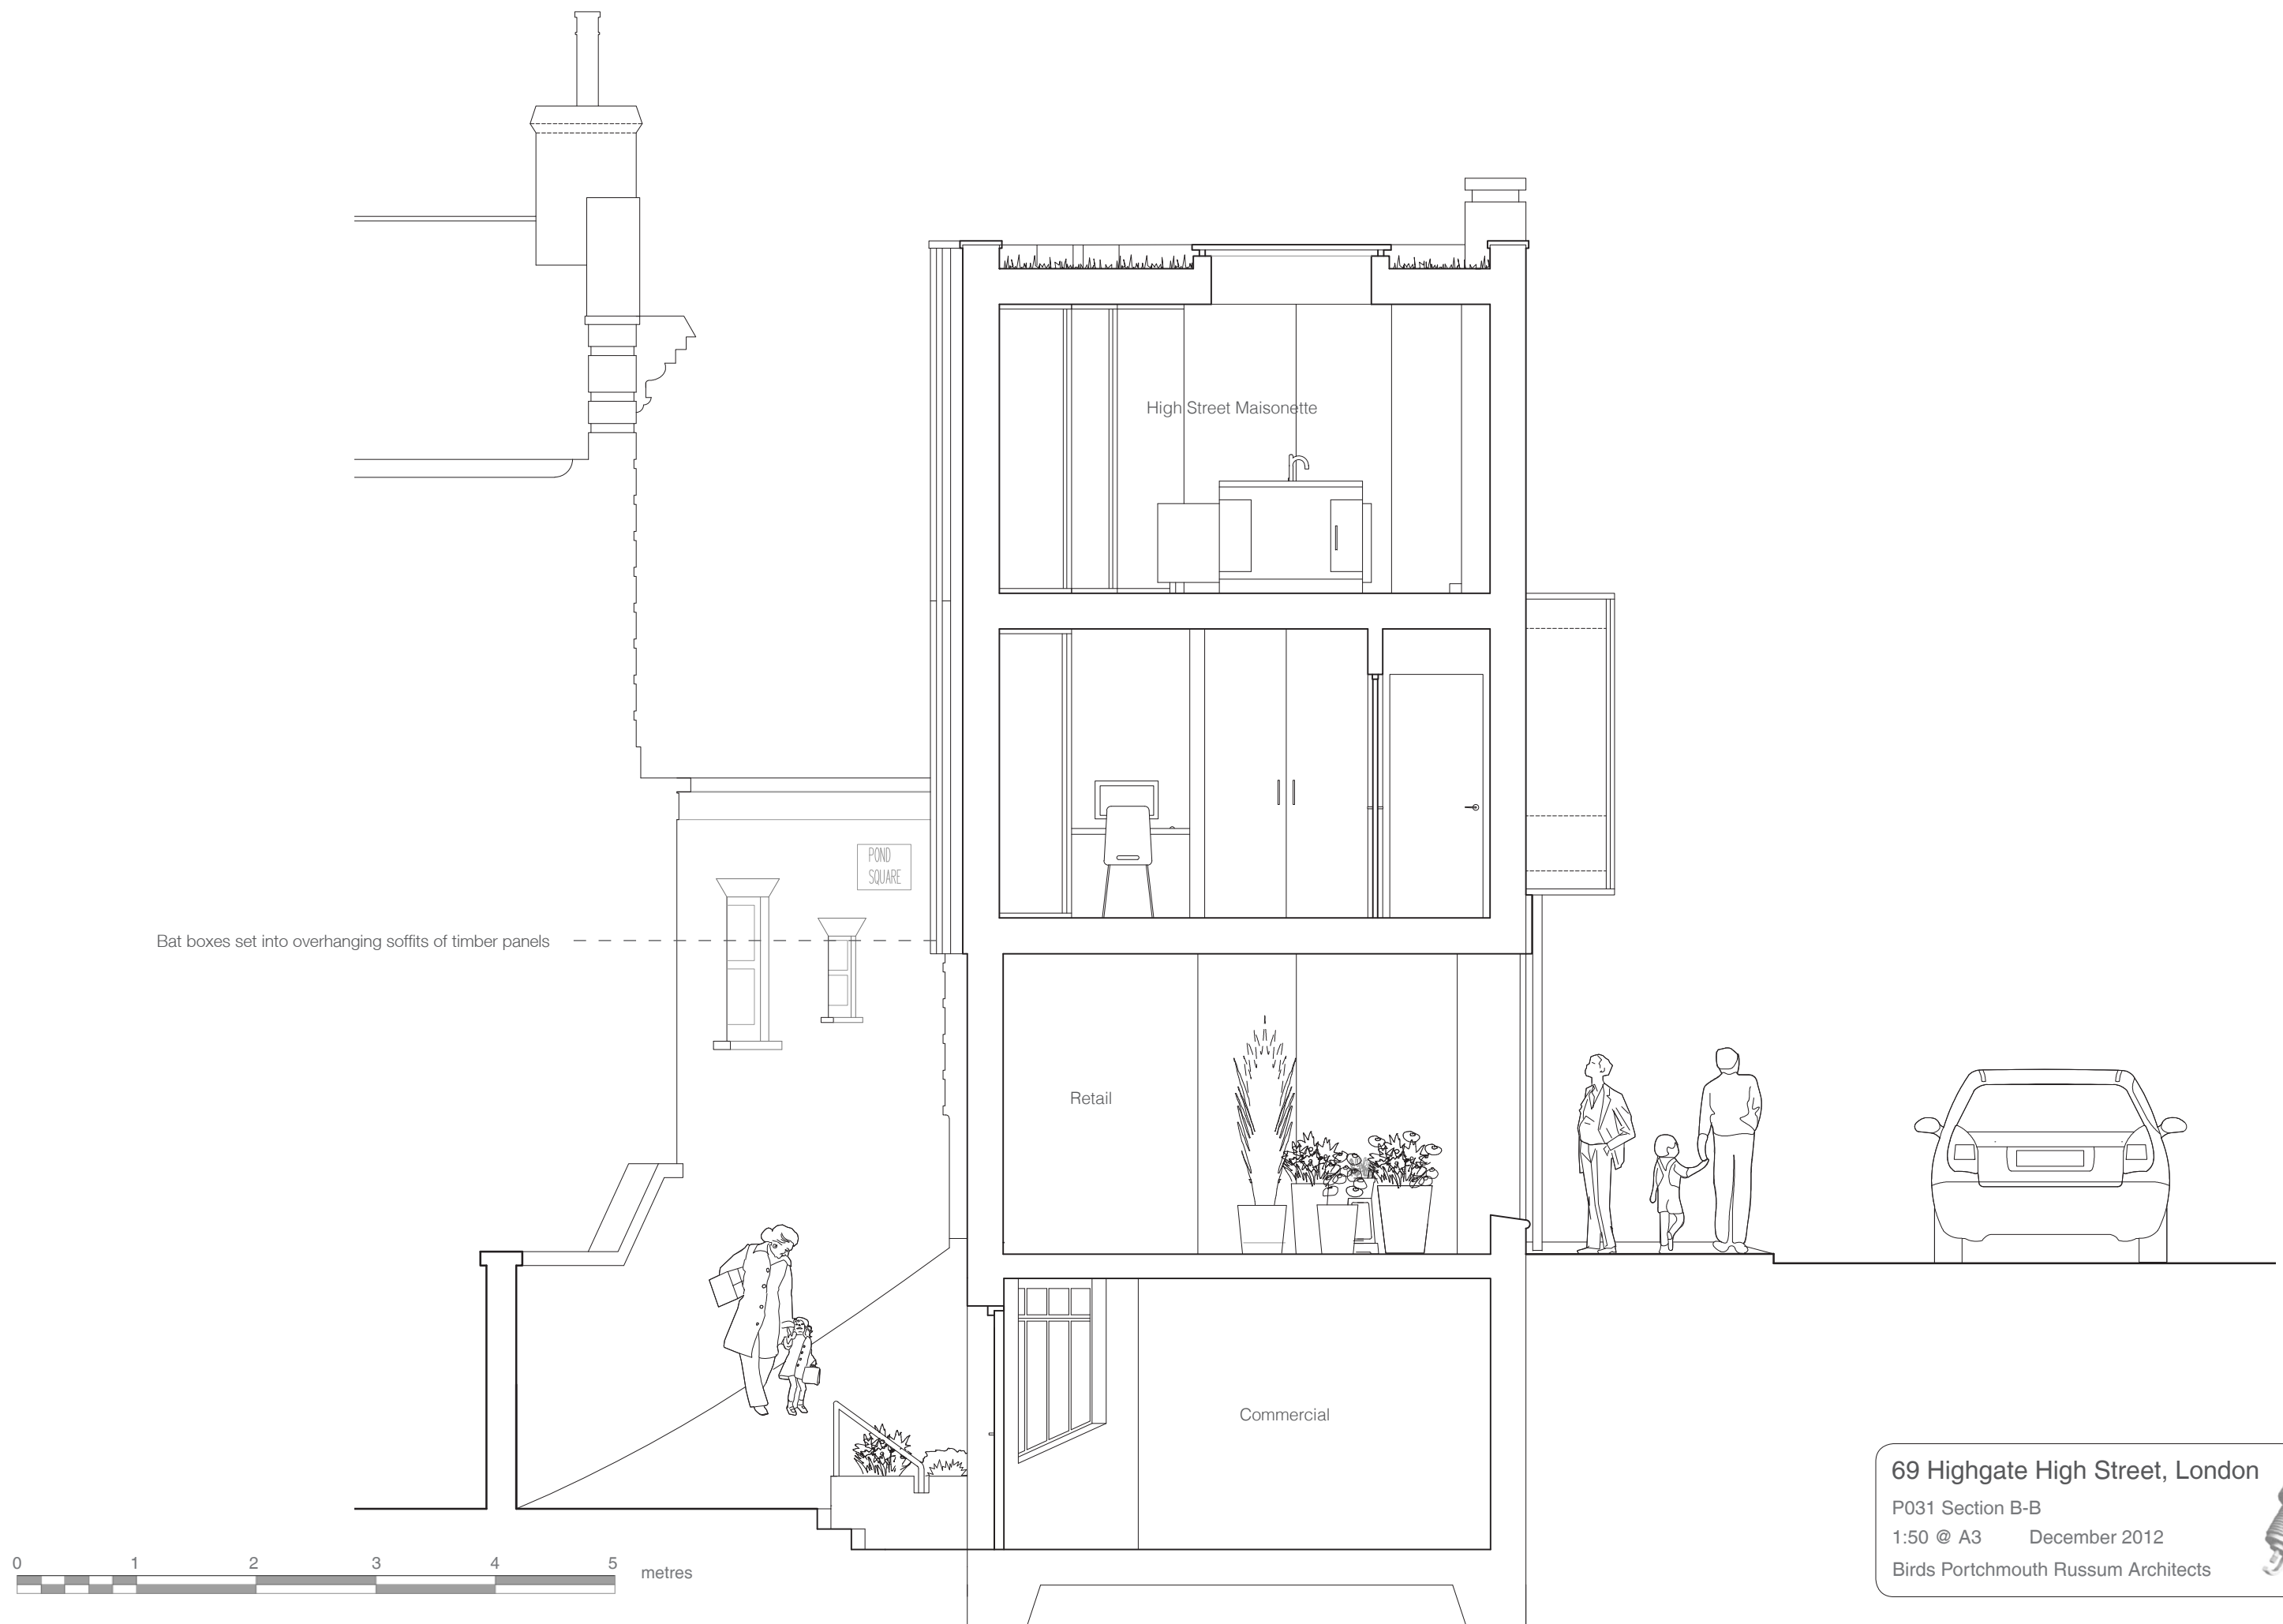


69 Highgate High Street, London

P031 Section B-B

1:50 @ A3 December 2012


Birds Portchmouth Russum Architects



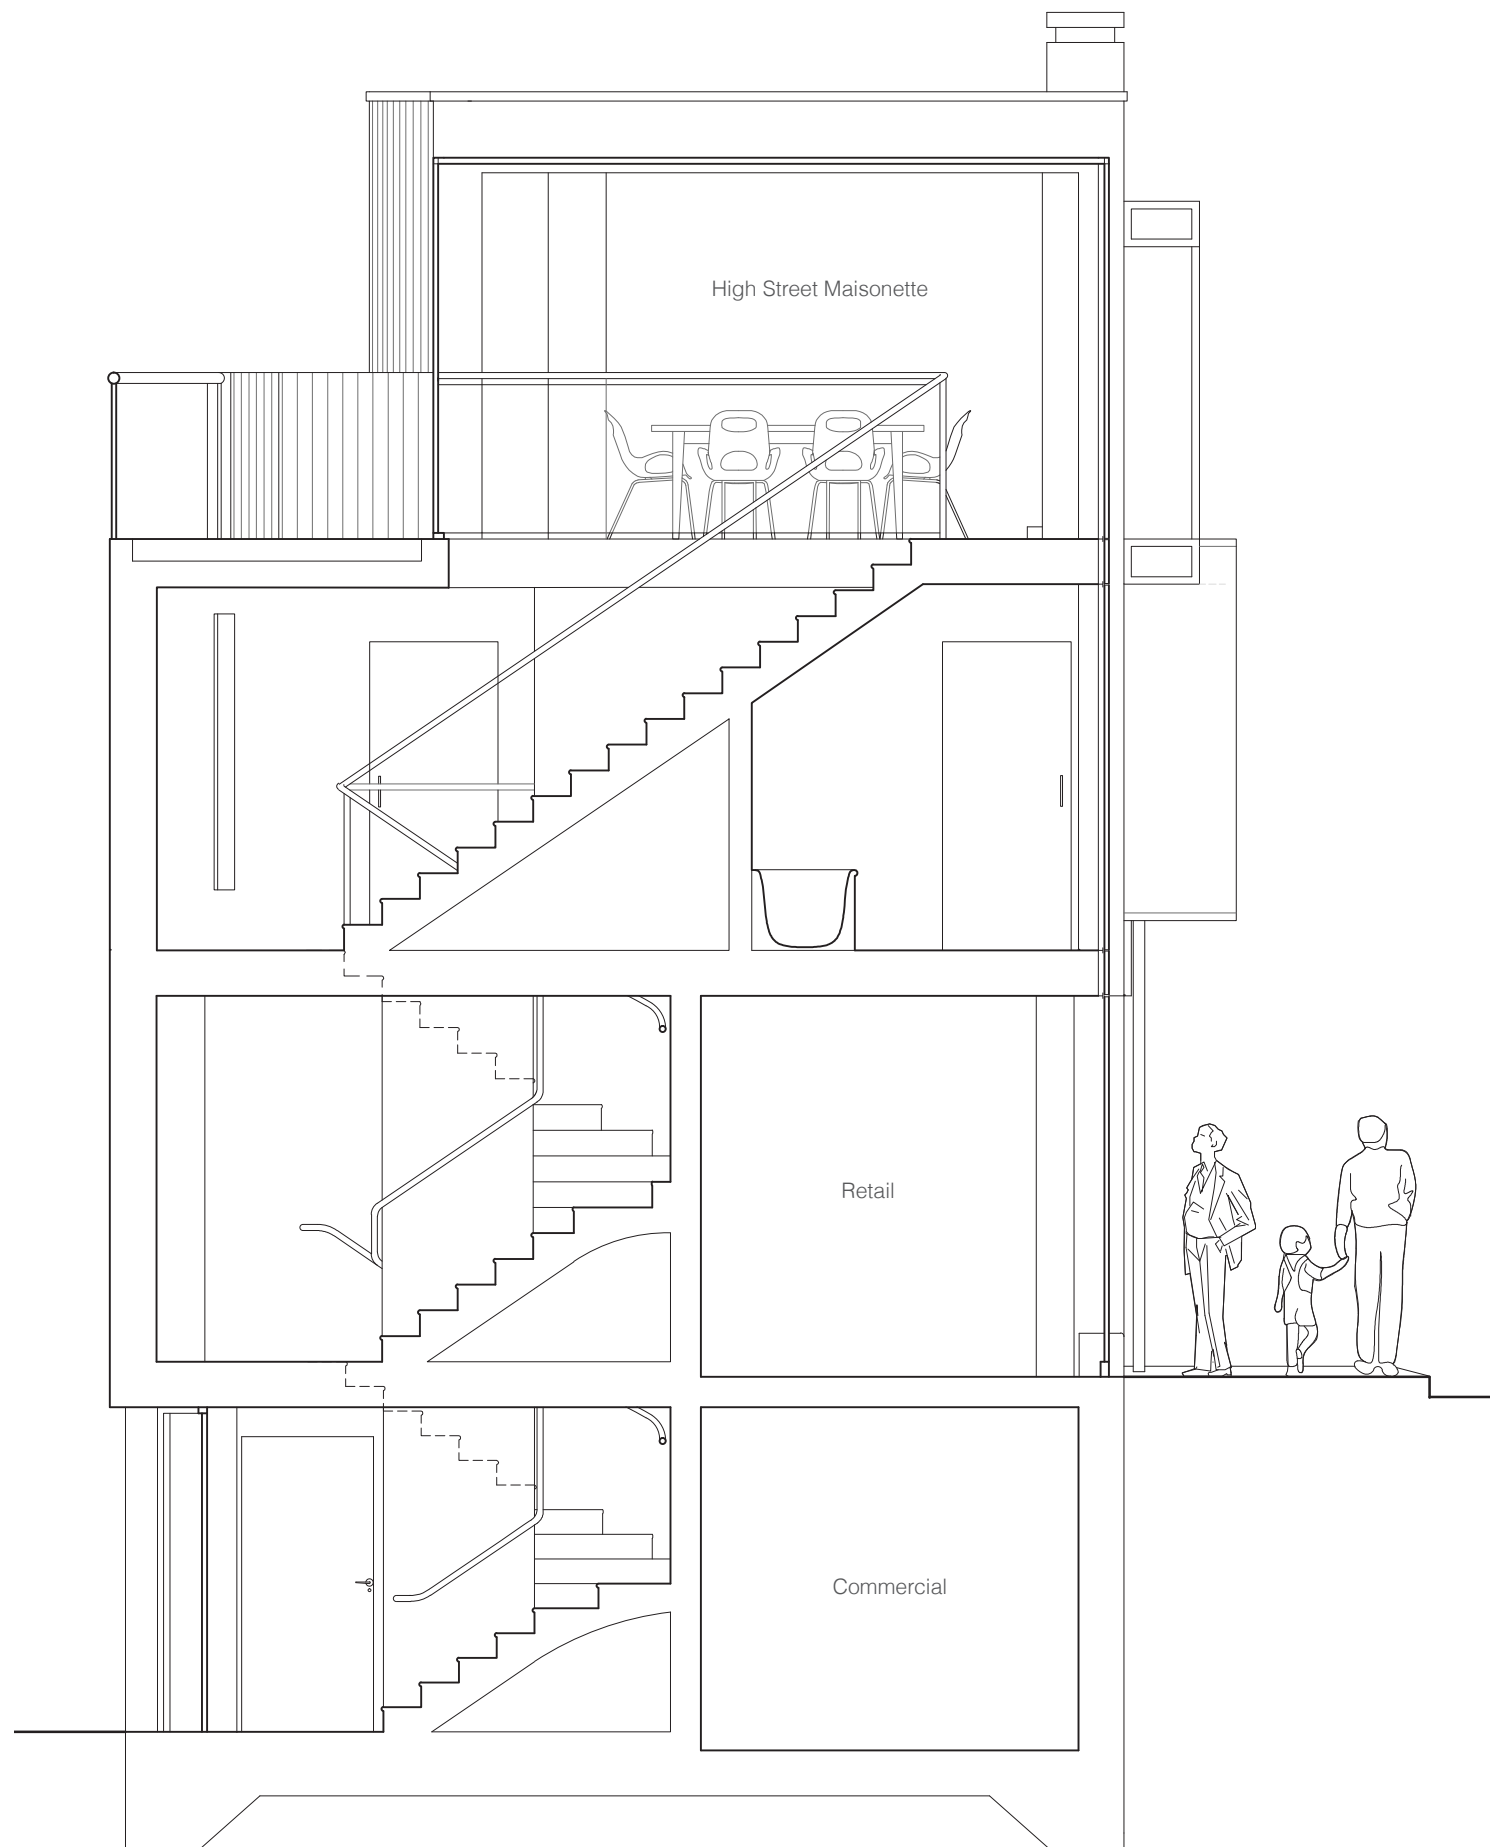

0 1 2 3 4 5 metres

Section C-C

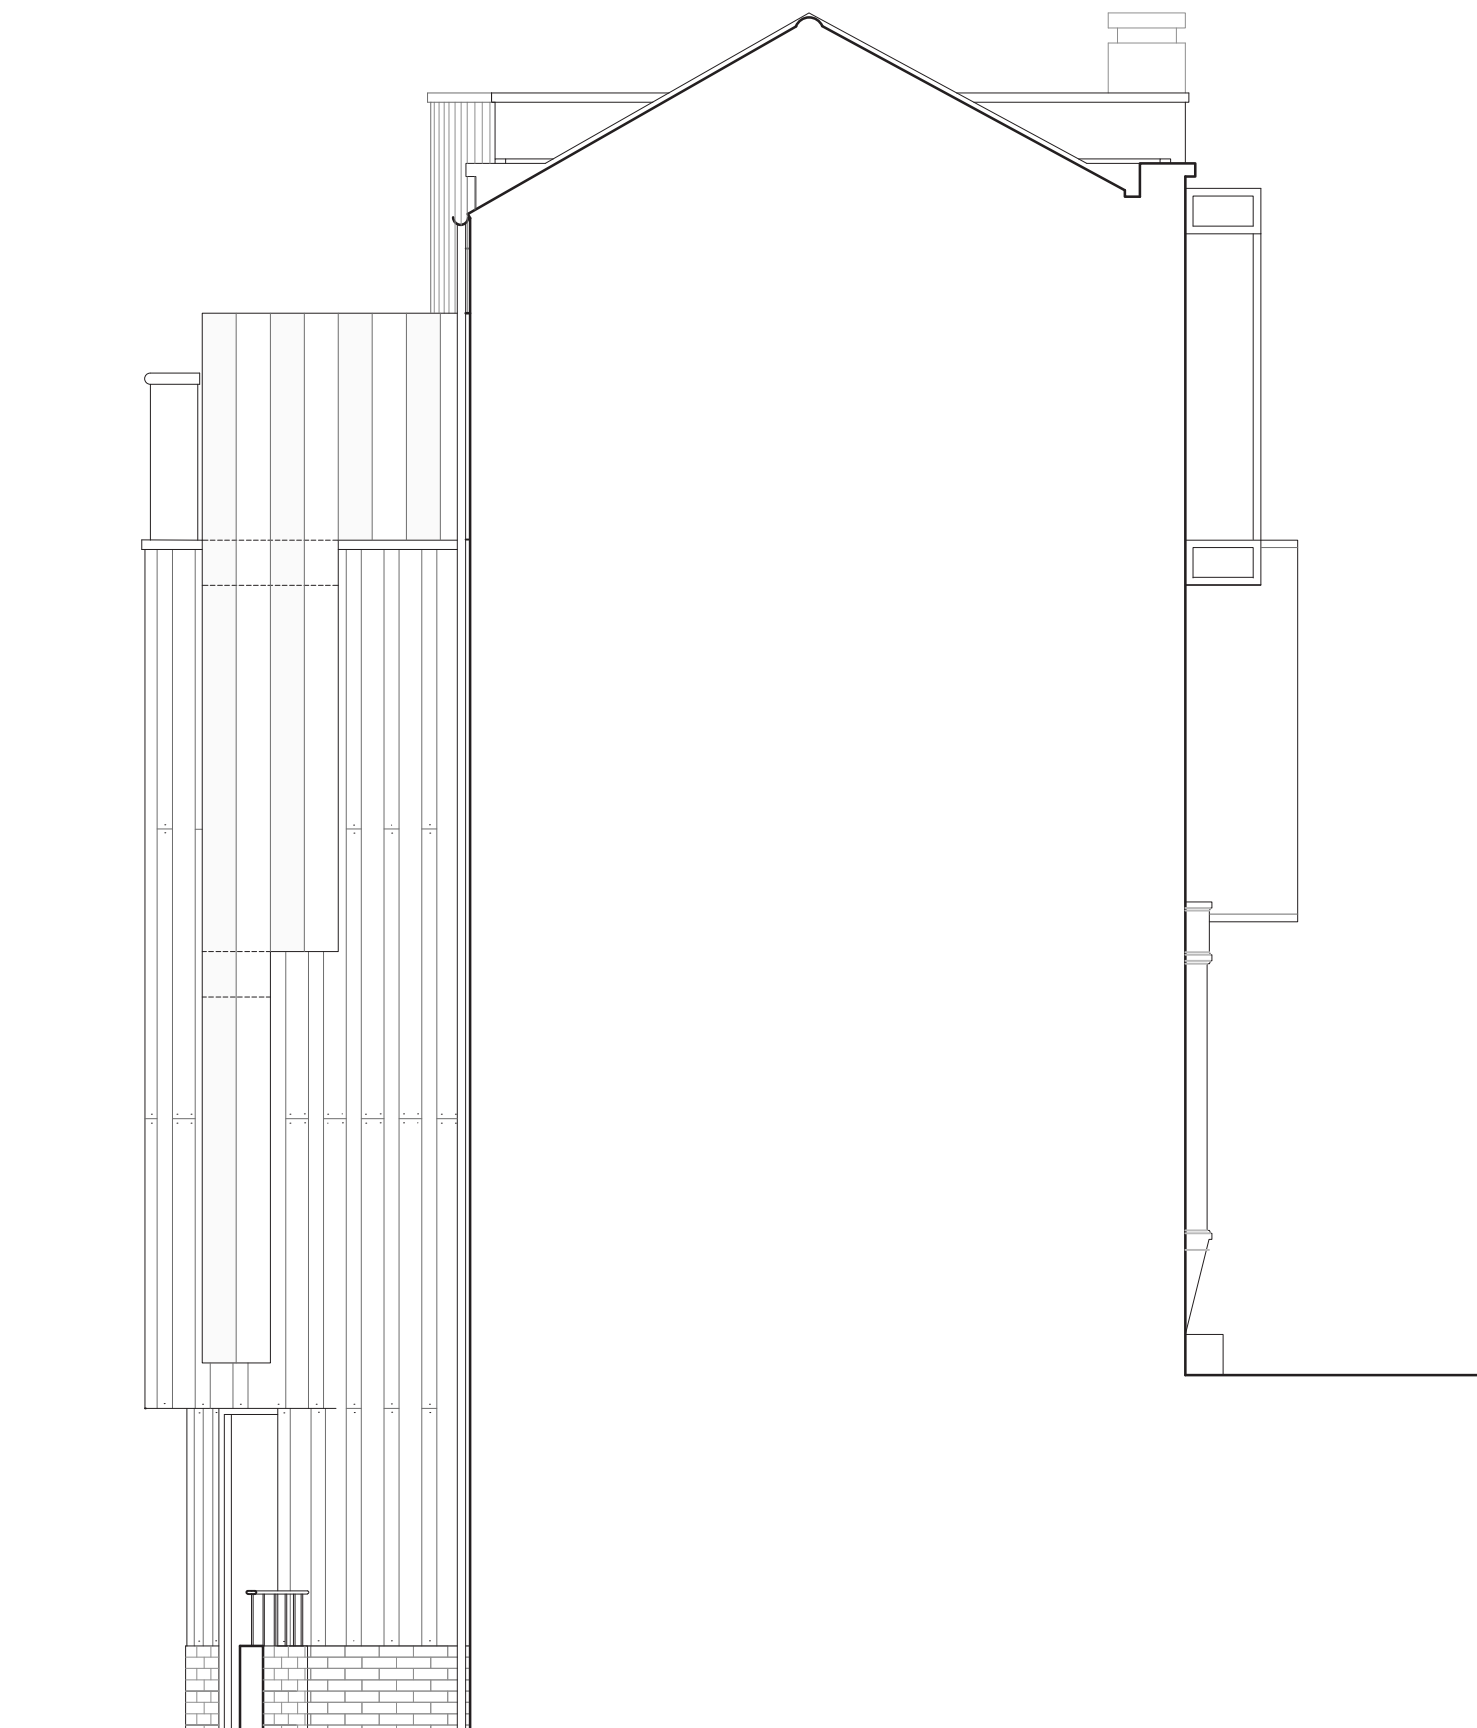

Section D-D

69 Highgate High Street, London

P032 Section C-C & D-D

1:50 @ A3 December 2012

Birds Portchmouth Russum Architects

