


Note: This drawing is based upon drawings produced by Christiano Urban Architetto.

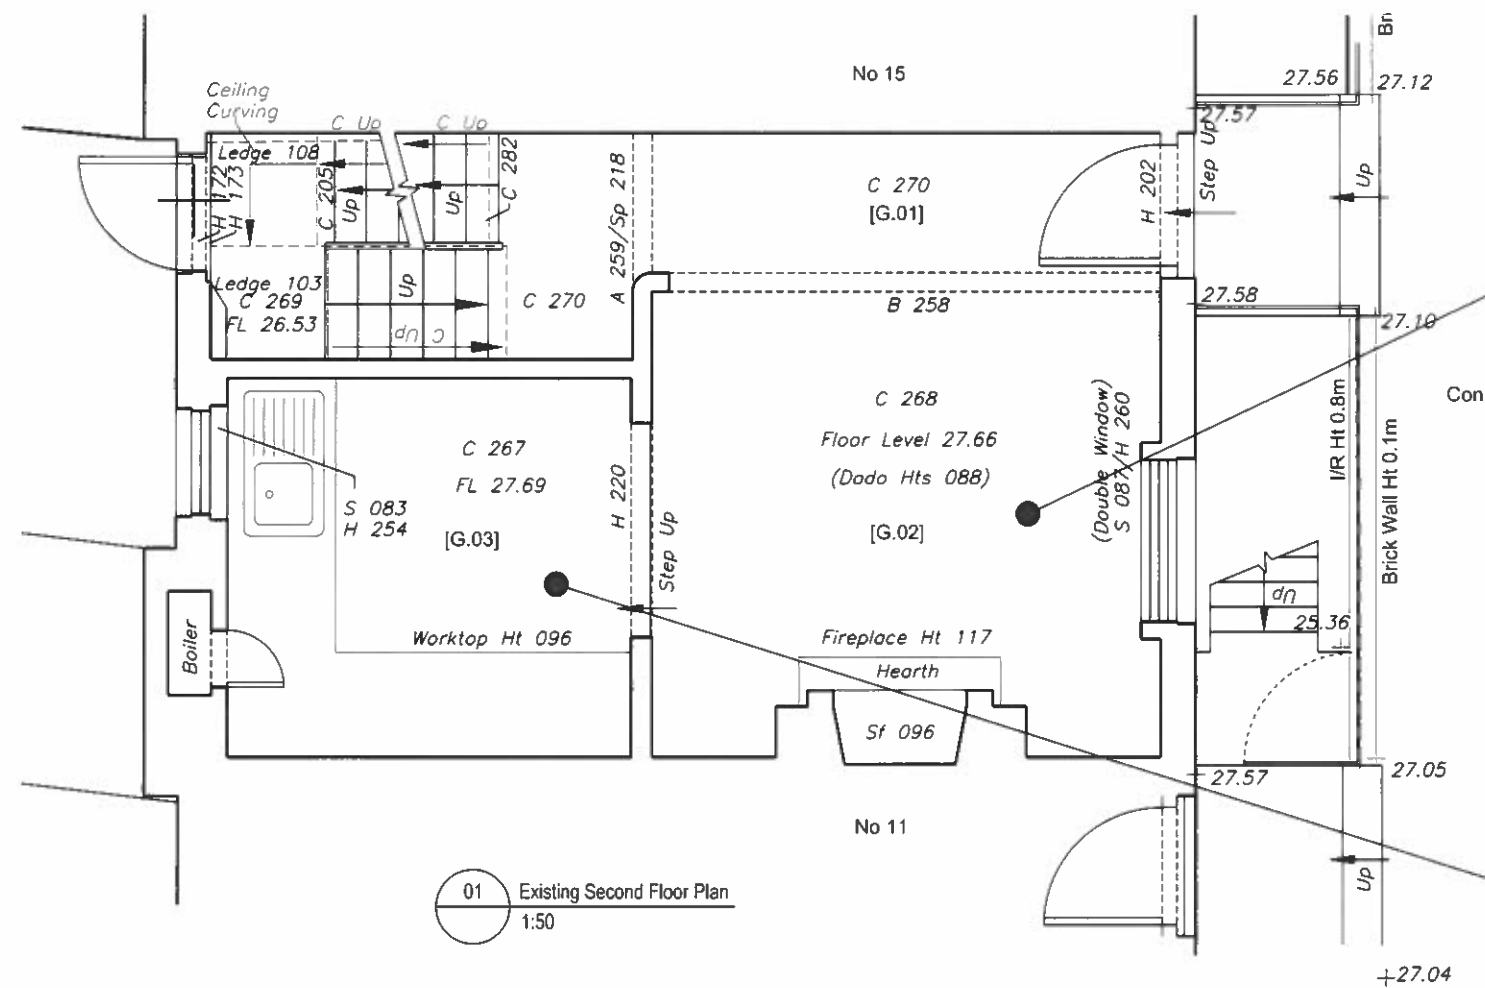

Photograph showing the existing SW boards in G.02. Same/similar floorboards are laid in rooms 1.01 and 2.01. They are approximately 20mm thick, widths between 190mm and 220mm.



Photograph showing the existing substrate under tiles in G.03. modern plywood is laid under the tiles.



No.	NOTES (STATUS: F FEASIBILITY S SKETCH DESIGN P PLANNING B BUILDING CONTROL D DESIGN DEV / PRFLIM M MEASUREMENT T TENDER C CONSTRUCTION R RECORD)					
1	For construction use only if status 'C' and checked against current revision					
2	All dimensions to be checked on site by contractor					
3	Do not scale from this drawing					
4	Unless otherwise indicated all dimensions are in millimetres					
		X	05/12/2012	AXT	ACS	Issued for planning.
		Rev	Date	Dwn	Auth	REVISIONS

DONALD INSALL ASSOCIATES LIMITED

**CHARTERED ARCHITECTS
PLANNING CONSULTANTS**

12 Devonshire Street London W1G 7AB Tel: 020 7245 9888 Email: london@insall-architects.co.uk

Job No 13 Jeffrey's Street, London, NW1

Title	Existing Ground Floor Plan with Photos
--------------	--

Job	JEF13.02	Status	P
No	1301	Rev	X
Scale (A3)	1:	5	0 -