

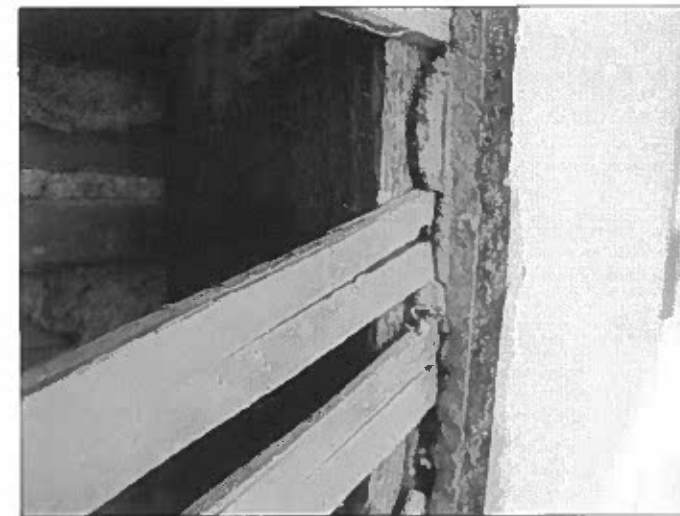
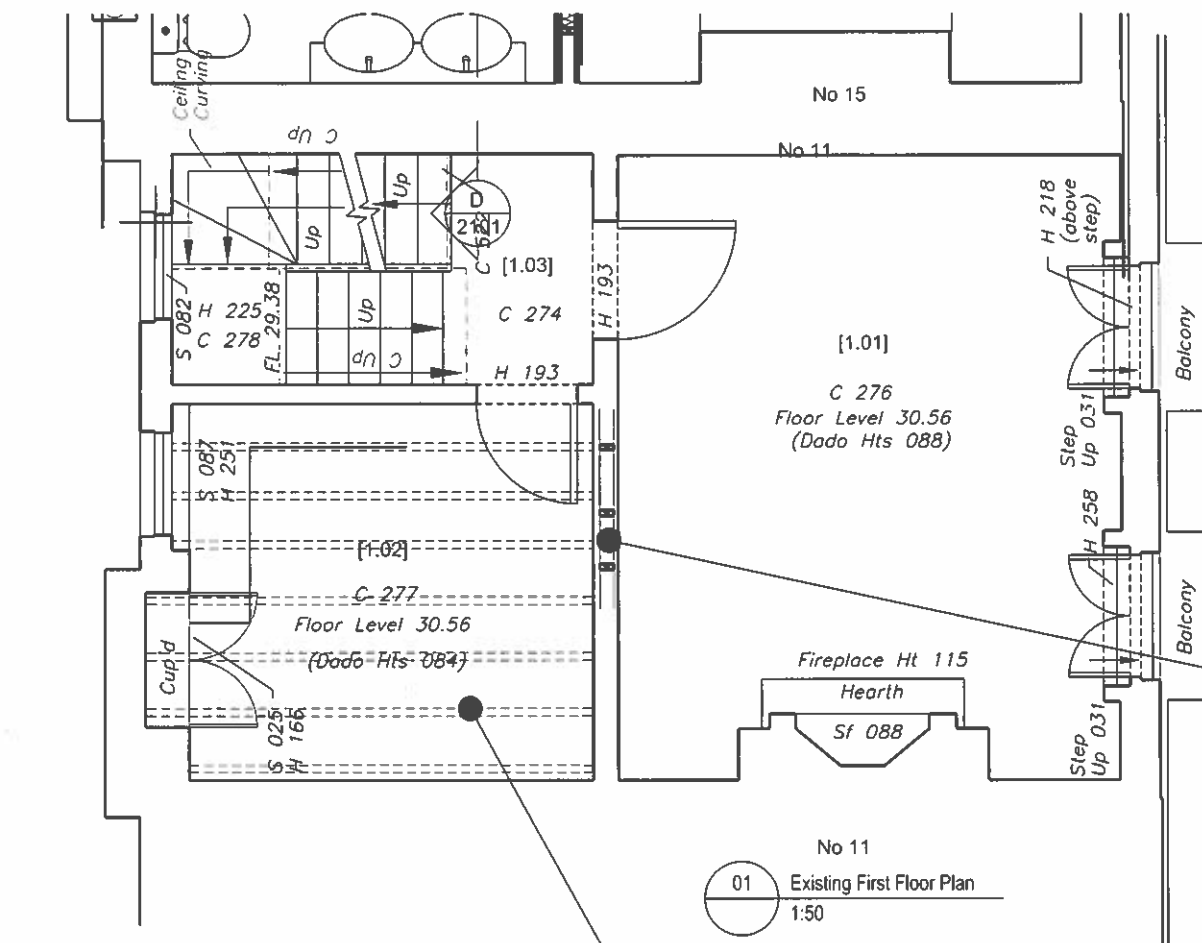



Note: This drawing is based upon drawings produced by Christiano Urban Architetto.

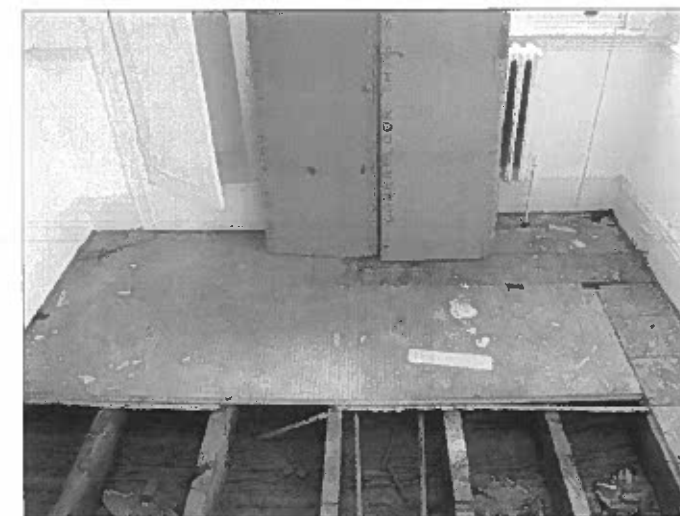

Investigation Work: Photograph showing 2 layers of plasterboards over lath fixed to studwork (photo taken from room 1.01)

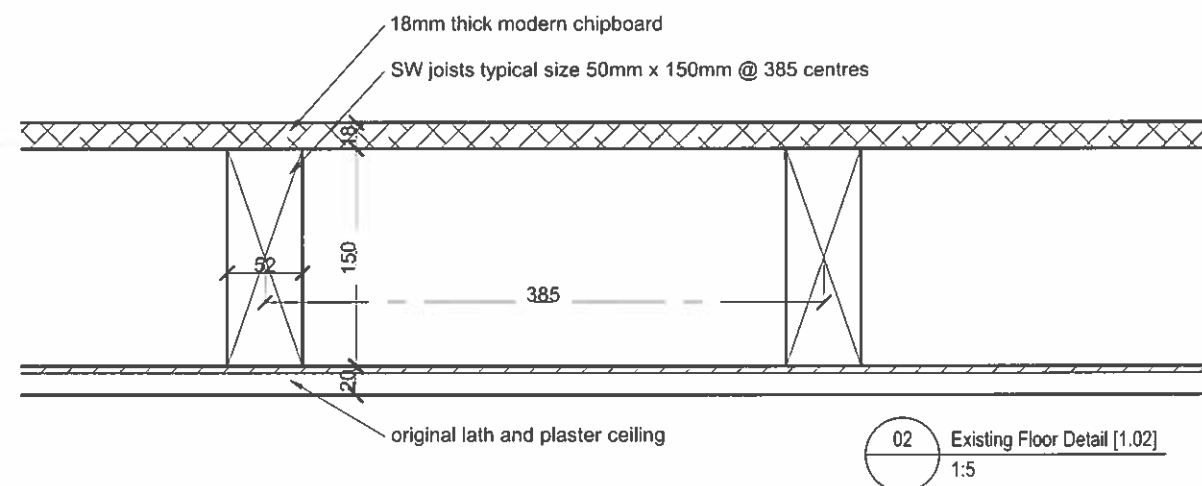

Investigation Work: Photograph showing majority of the boards were removed and replaced with modern chipboard in past.

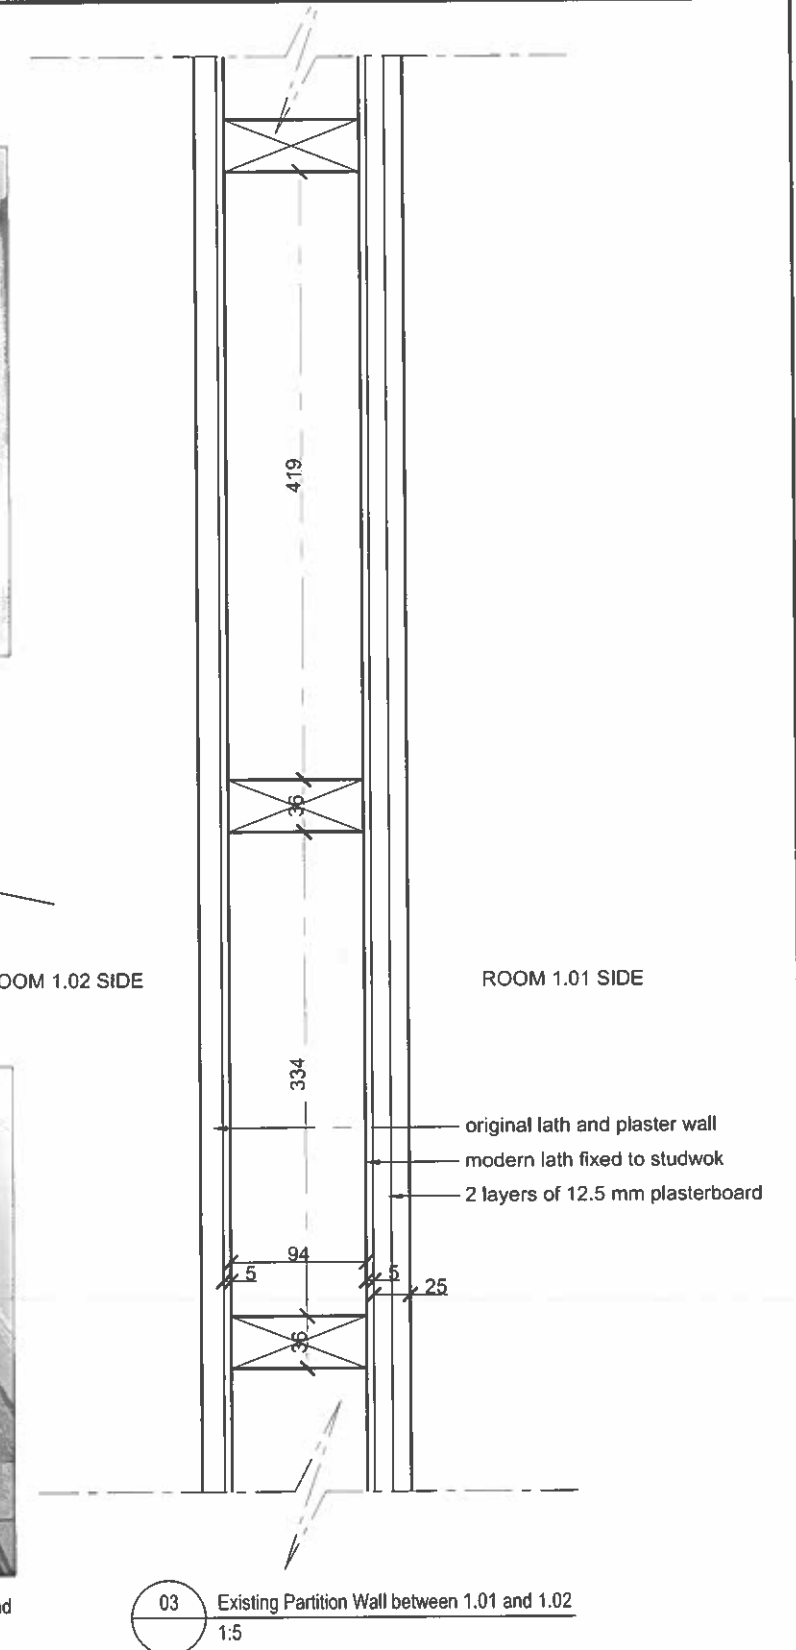

No.	NOTES (STATUS: F. FEASIBILITY S. SKETCH DESIGN P. PLANNING B. BUILDING CONTROL D. DESIGN DEV / PRFLIM M. MEASUREMENT T. TENDER C. CONSTRUCTION R. RECORD)				
1	For construction use only if status 'C' and checked against current revision				
2	All dimensions to be checked on site by contractor				
3	Do not scale from this drawing				
4	Unless otherwise indicated all dimensions are in millimetres				
		X	05/12 2012	AXT	ACS Issued for planning.
		Rev	Date	Drawn Auth	REVISIONS

DONALD INSALL ASSOCIATES LIMITED

12 Devonshire Street London W1G 7AB Tel: 020 7245 9888 Email: london@insall-architects.co.uk

Job No 13 Jeffrey's Street, London, NW1

Title	Existing First Floor Plan with Photos
--------------	---------------------------------------

**CHARTERED ARCHITECTS
PLANNING CONSULTANTS**

Job JEF13.02	Status P
No 1302	Rev X
Scale (A3) 1:	5 0 -