


Note: This drawing is based upon drawings produced by Christiano Urban Architect.

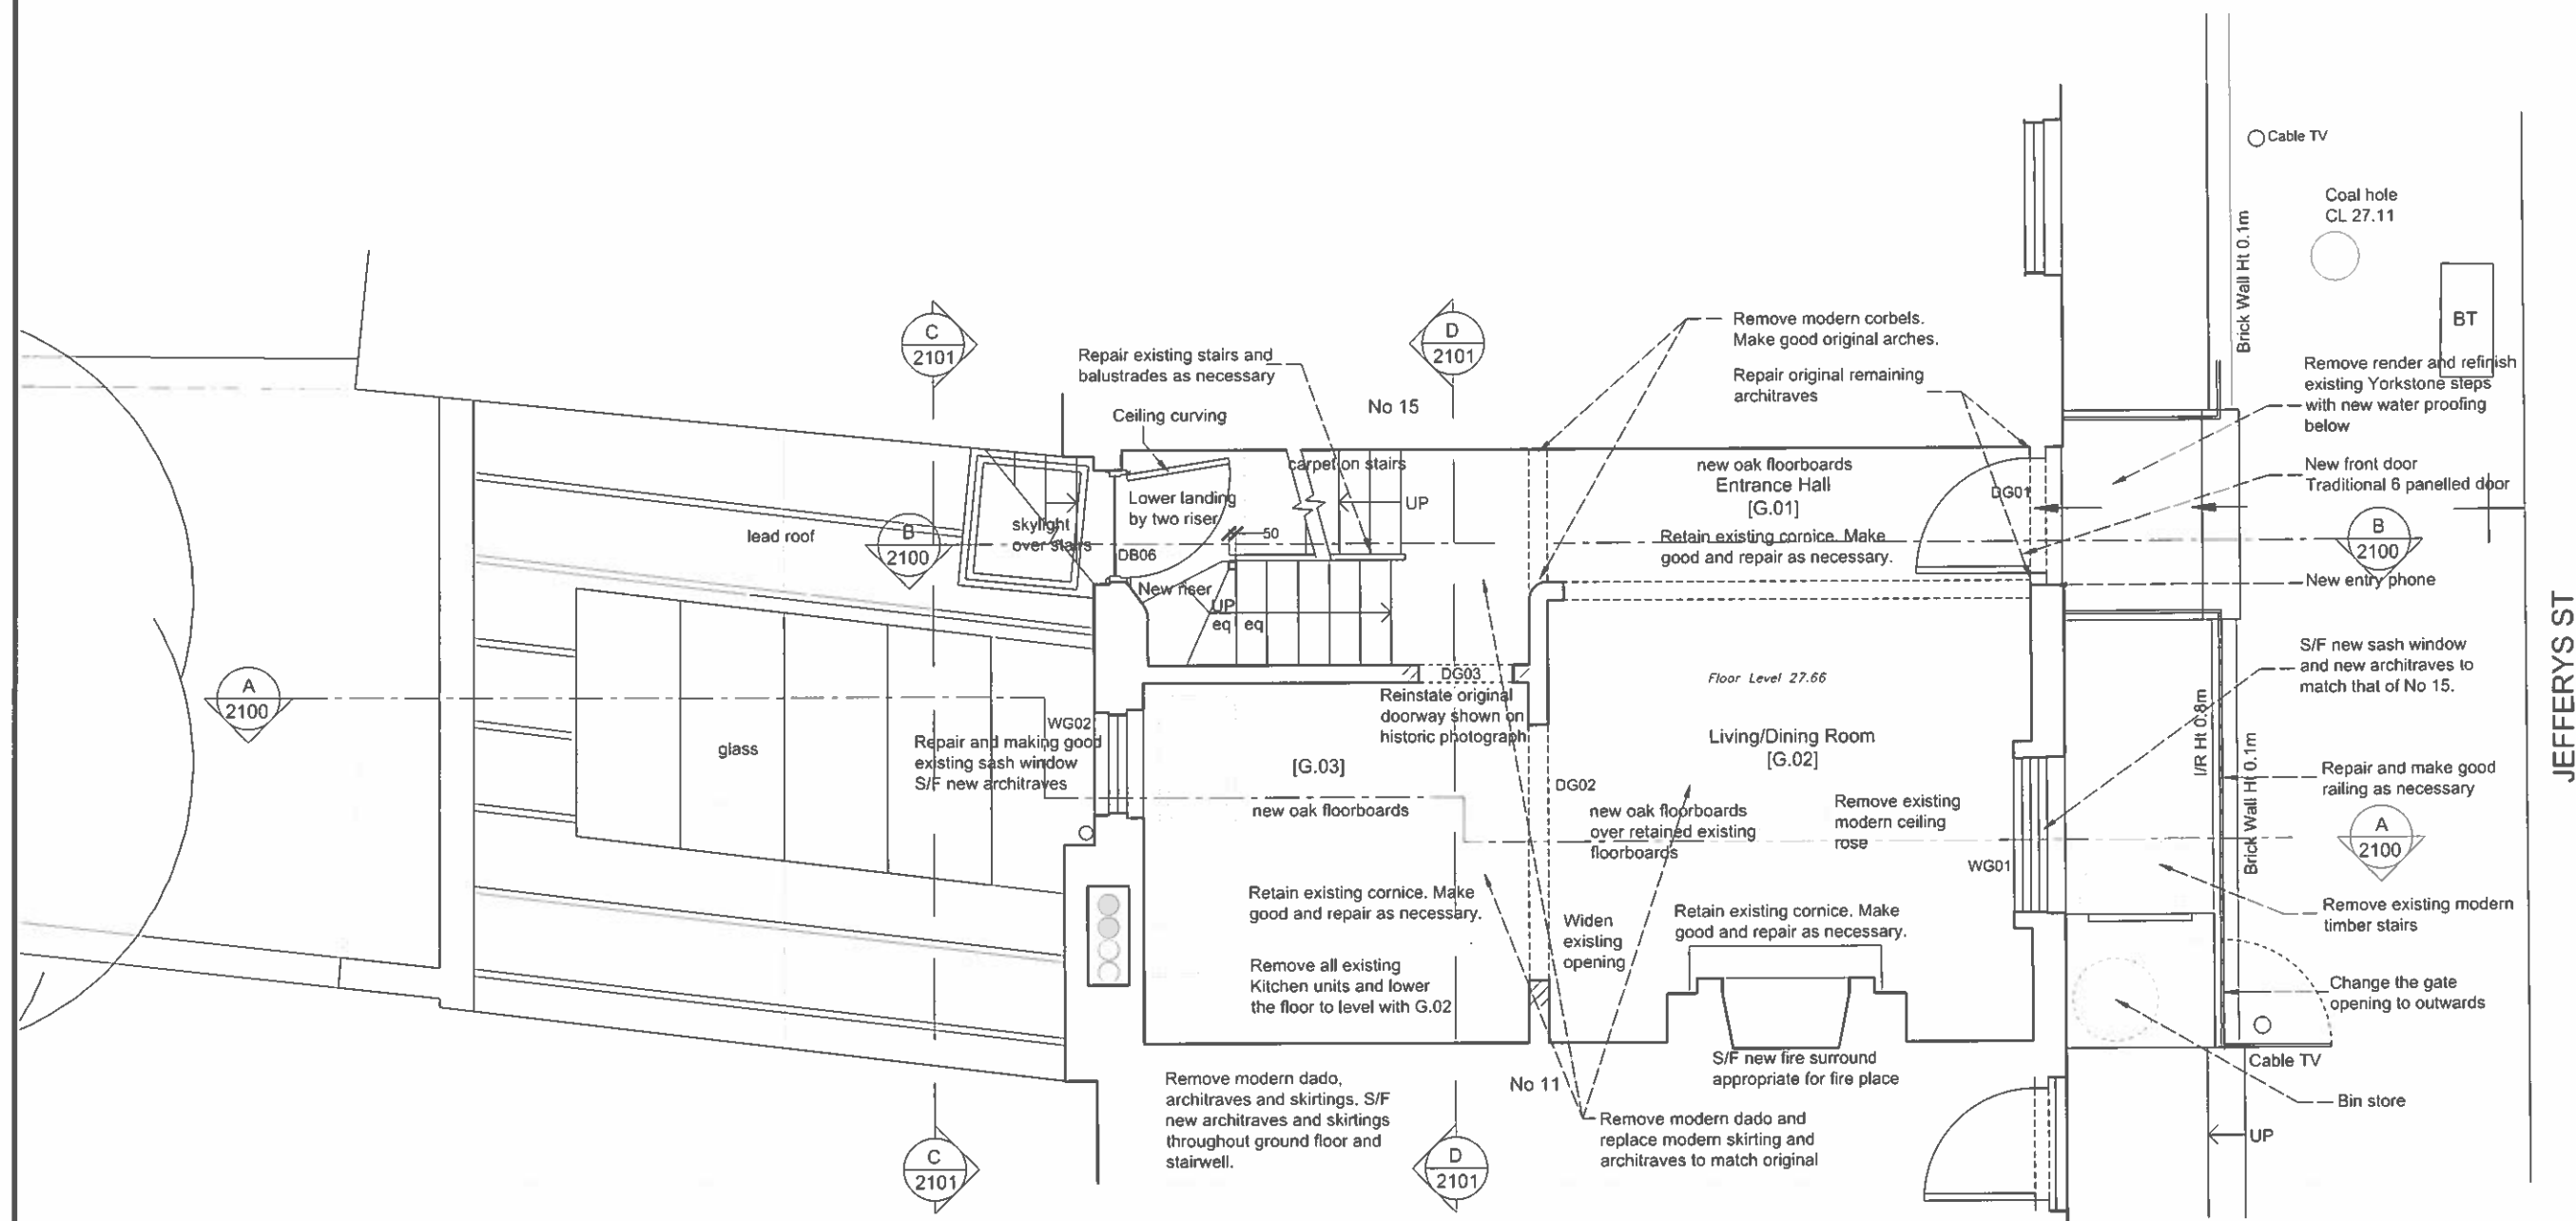

01 Proposed Ground Floor Plan
2001 1:50@A3



No.	NOTES (STATUS: F. FEASIBILITY S. SKETCH DESIGN P. PLANNING B. BUILDING CONTROL D. DESIGN DEV PRELIM M. MEASUREMENT T. TENDER C. CONSTRUCTION R. RECORD)					
1	For construction use only if status 'C' and checked against current revision	D	21/12/2012	AXT	ACS	Door and window numbers added.
2	All dimensions to be checked on site by contractor	C	26/09/2012	AXT	ACS	Notes on double glazing removed from ground floor front window.
3	Do not scale from this drawing					Ground floor rear sash window to be retained and repaired as necessary.
4	Unless otherwise indicated all dimensions are in millimetres					Notes on floor finish amended to retain existing boards.
		B	25/07/2012	AXT	ACS	Issued for planning.
		A	05/07/2012	JKL	ACS	Revised layout
		-	25/06/2012	AXT	ACS	Issued for discussion.
		Rev	Date	Dwn	Auth	REVISIONS

DONALD INSALL ASSOCIATES LIMITED

CHARTERED ARCHITECTS
PLANNING CONSULTANTS

12 Devonshire Street London W1G 7AB Tel: 020 7245 9888 Email: london@insall-architects.co.uk

Job No 13 Jeffrey's Street, London, NW1

Title Proposed Ground Floor Plan

Job	JEF13.02	Status	P
No	2001	Rev	D
Scale (A3)	1:	5	0