


Note: This drawing is based upon drawings produced by Christiano Urban Architetto.

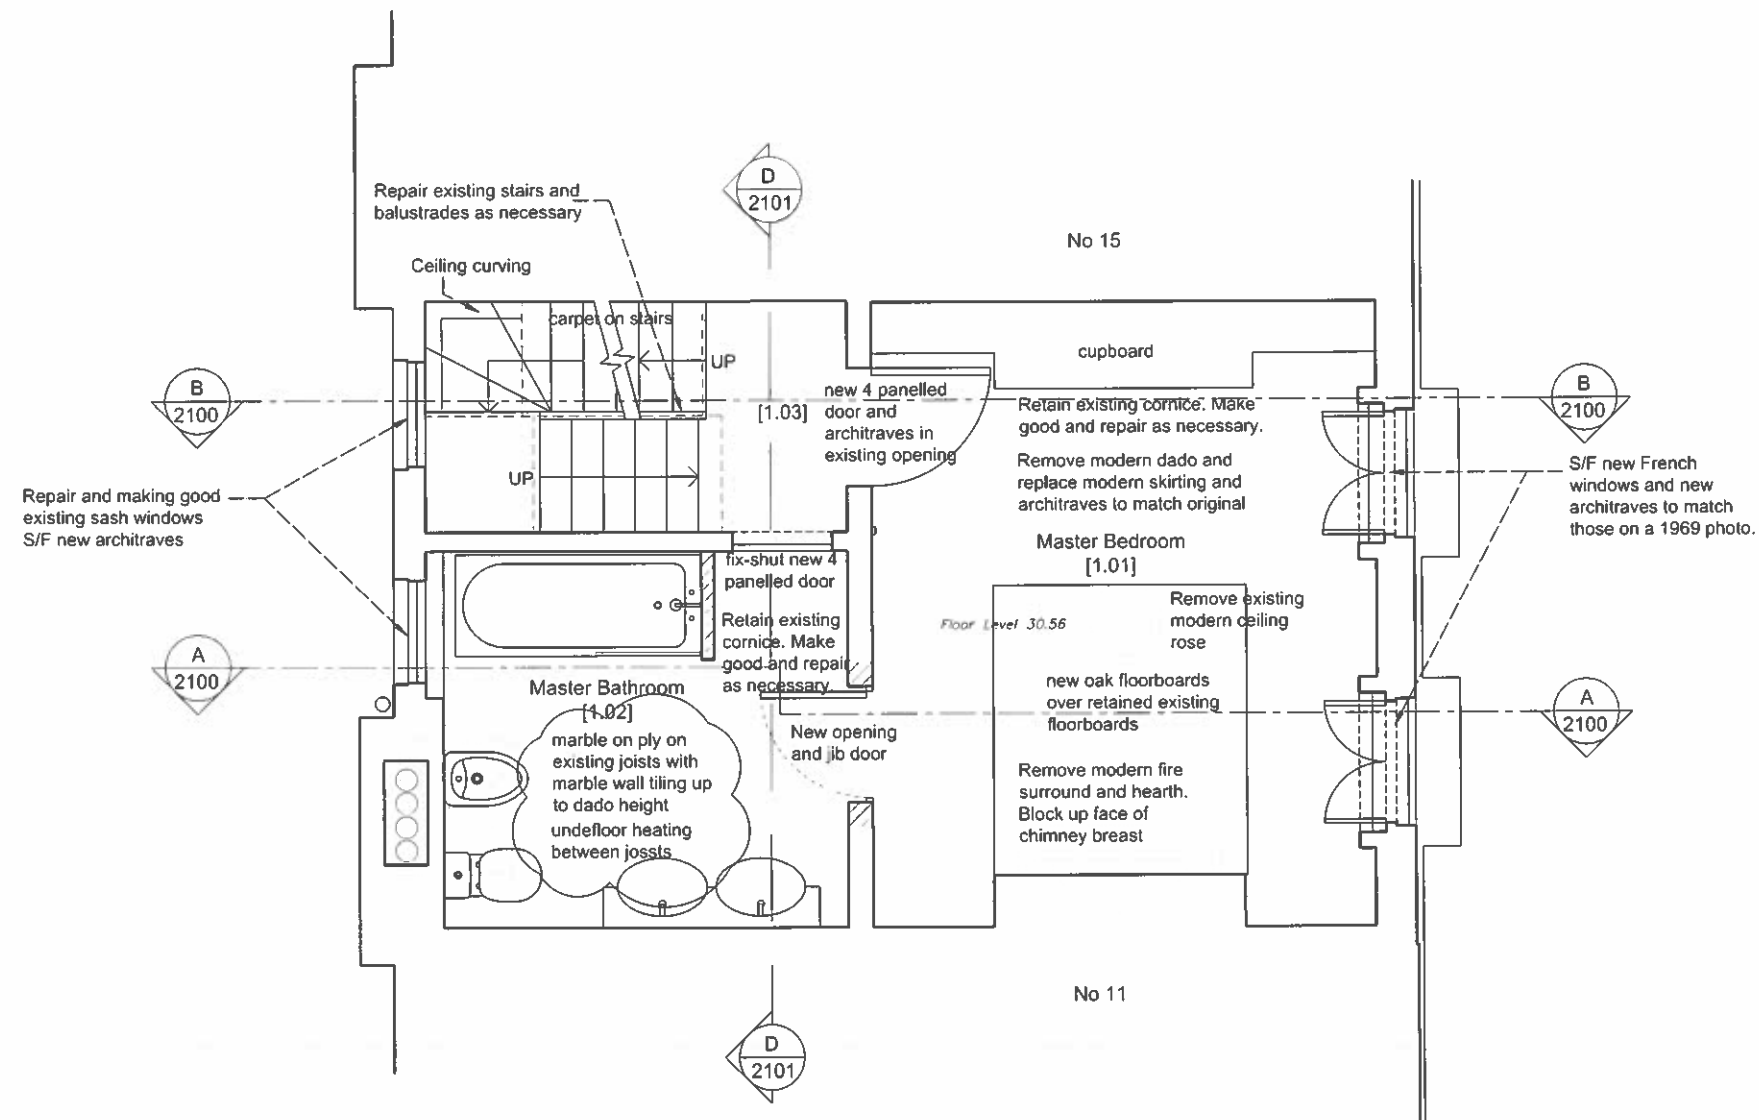

01 Proposed First Floor Plan
2002 1:50@A3



No.	NOTES (STATUS: F. FEASIBILITY S. SKETCH DESIGN P. PLANNING B. BUILDING CONTROL D. DESIGN DEV PRELIM M. MEASUREMENT T. TENDER C. CONSTRUCTION R. RECORD)	Rev	Date	Dwn	Auth	REVISIONS
1	For construction use only if status 'C' and checked against current revision	D	21/12/2012	AXT	ACS	Door and window numbers added. Notes on floor in 2.02 amended.
2	All dimensions to be checked on site by contractor	C	26/09/2012	AXT	ACS	Notes on double glazing removed from first floor front French windows.
3	Do not scale from this drawing					Notes on floor finish amended to retain existing boards.
4	Unless otherwise indicated all dimensions are in millimetres					Retain existing door opening to Master Bedroom. cupboards design amended.
		B	25/07/2012	AXT	ACS	Issued for planning.
		A	05/07/2012	JKL	ACS	Revised layout
		-	25/06/2012	AXT	ACS	Issued for discussion.
		Rev	Date	Dwn	Auth	REVISIONS

DONALD INSALL ASSOCIATES LIMITED CHARTERED ARCHITECTS
PLANNING CONSULTANTS

12 Devonshire Street London W1G 7AB Tel: 020 7245 9888 Email: london@insall-architects.co.uk

Job No 13 Jeffrey's Street, London, NW1

Title Proposed First Floor Plan

Job	JEF13.02	Status	P
No	2002	Rev	D
Scale (A3)	1:	5	0