


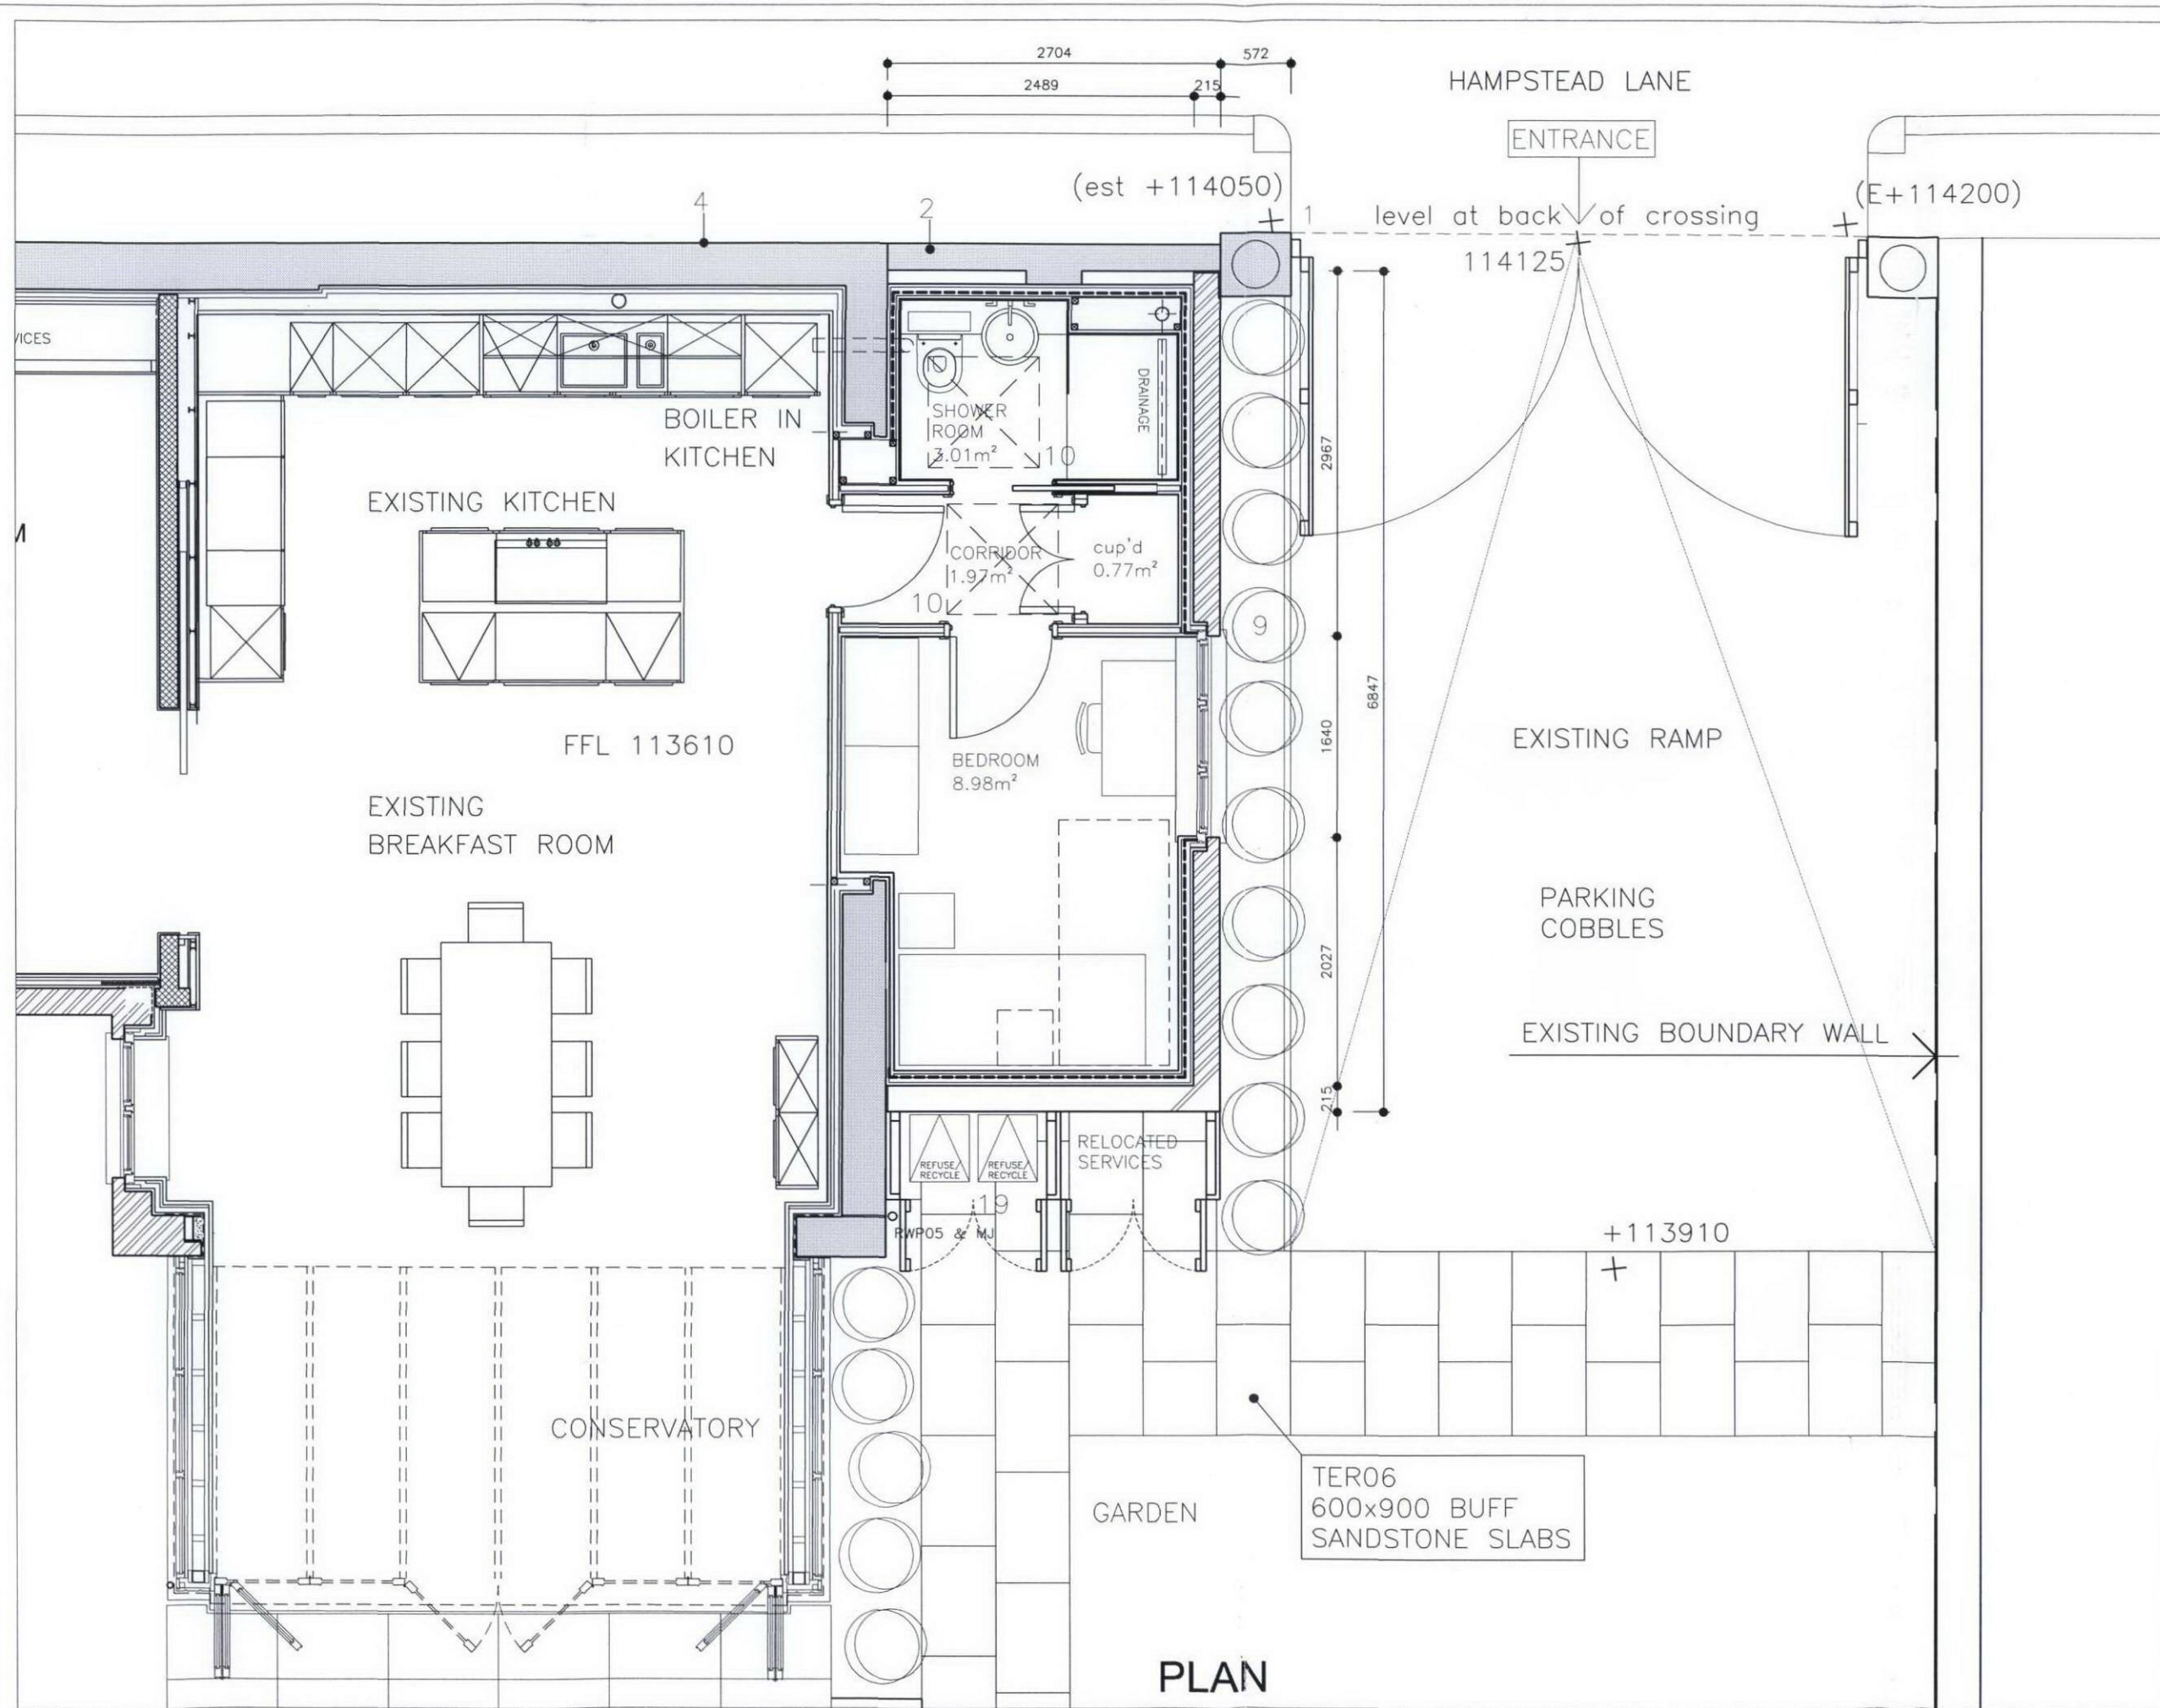

All drawings to be read in conjunction with any amendments to be reported to architect prior to construction or fabrication Do not scale drawings	
P	
KEY OF ELEMENTS AND FINISHES	
1	EXISTING GATE
2	EXISTING PIER AND WALL
3	EXISTING HOUSE
4	EXISTING BRICKWORK
5	NEW BRICKWORK TO MATCH
6	MATCHING NEW TIMBER WINDOW (PAINTED TO MATCH)
7	NEW STONEMASONRY TO MATCH (COPING, CILLS, THRESHOLDS)
8	GAUGED BRICK ARCH TO MATCH
9	NEW BRICKWORK PLANTER
10	NEW DOMED ROOFLIGHT
11	SINGLE PLY MEMBRANE ROOF

GRA : ARCHITECTS Glen Robinson Associates 18 Elm Grove - Off Lamballe Place - London W6 4PE Tel: 020 7431 3338 - This Drawing is Copyright - 020 7431 7334 Email: studio@gra-architects.com	
PROJECT Coach House, Hampstead Lane Proposed new extension	
TITLE APPLICATION FOR NON-MATERIAL AMENDMENT AMENDED PLAN (14.75m ²)	
DRAWN	CHECKED
SCALE 1:50 @ A3	DATE 12.12.12
Drawing No. 353/HL	Revision 00-021