


All drawings to be read in conjunction with  
any and all general and structural drawings  
any amendments to be reported to architect prior  
to construction or fabrication  
Do not scale drawings

P

# KEY OF ELEMENTS AND FINISHES

- 1 EXISTING GATE
- 2 EXISTING PIER AND WALL
- 3 EXISTING HOUSE
- 4 EXISTING BRICKWORK
- 5 NEW BRICKWORK TO MATCH
- 6 MATCHING NEW TIMBER WINDOW  
(PAINTED TO MATCH)
- 7 NEW STONework TO MATCH  
(COPING, CILLS, THRESHOLDS)
- 8 GAUGED BRICK ARCH TO MATCH
- 9 NEW BRICKWORK PLANTER
- 10 NEW PATENT GLAZED ROOFLIGHT
- 11 NEW 4 PANEL HARDWOOD DOOR  
(PAINTED TO MATCH)
- 12 MASTIC ASPHALTE ROOF

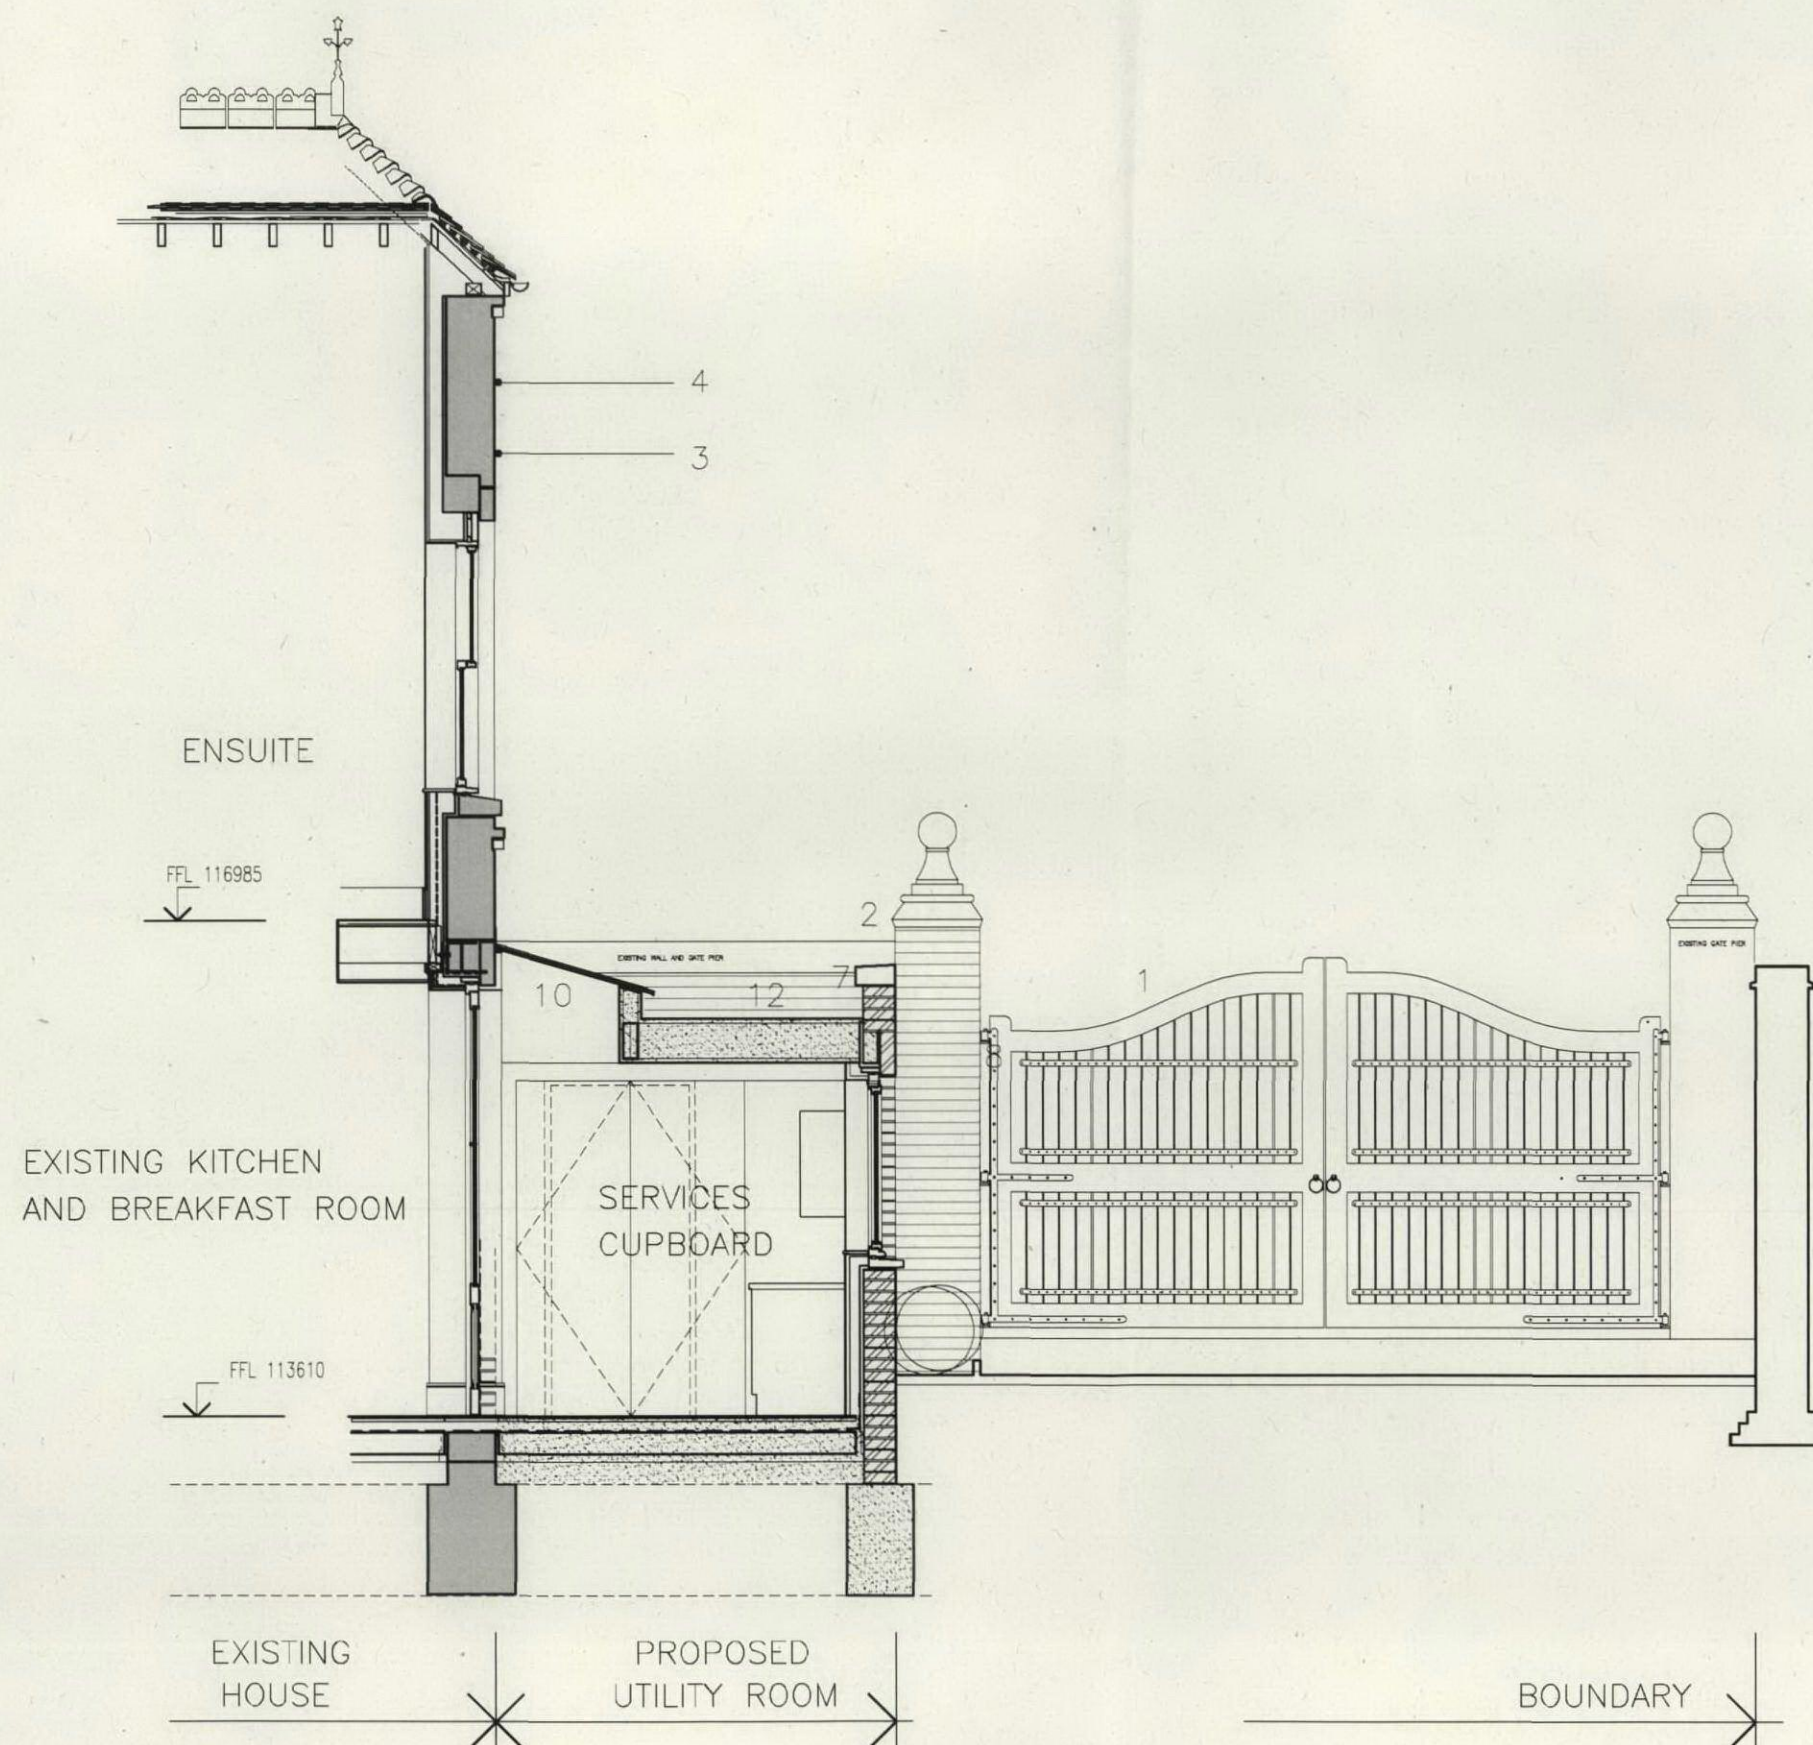

Rev	Date	
A	04-09-2012	Revised layout to suit Planners requirements

**GRA : ARCHITECTS**

Glen Robinson Associates  
18 Elm Street - 2nd Floor - London WC2E 4PE  
Tel: 020 7431 3336 - Fax: 020 7431 3337 - Email: [info@gra-architects.com](mailto:info@gra-architects.com)

**PROJECT**  
Coach House, Hampstead Lane  
Proposed Utility Extension

**TITLE**  
TRANSVERSE SECTION AS PROPOSED  
South

DRAWN	CHECKED
SCALE 1:50	DATE 10.07.12

Drawing No.	Revision
350/KP	00-014 A