



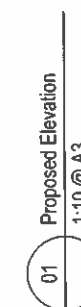

New 6 paneled door and frame in existing opening

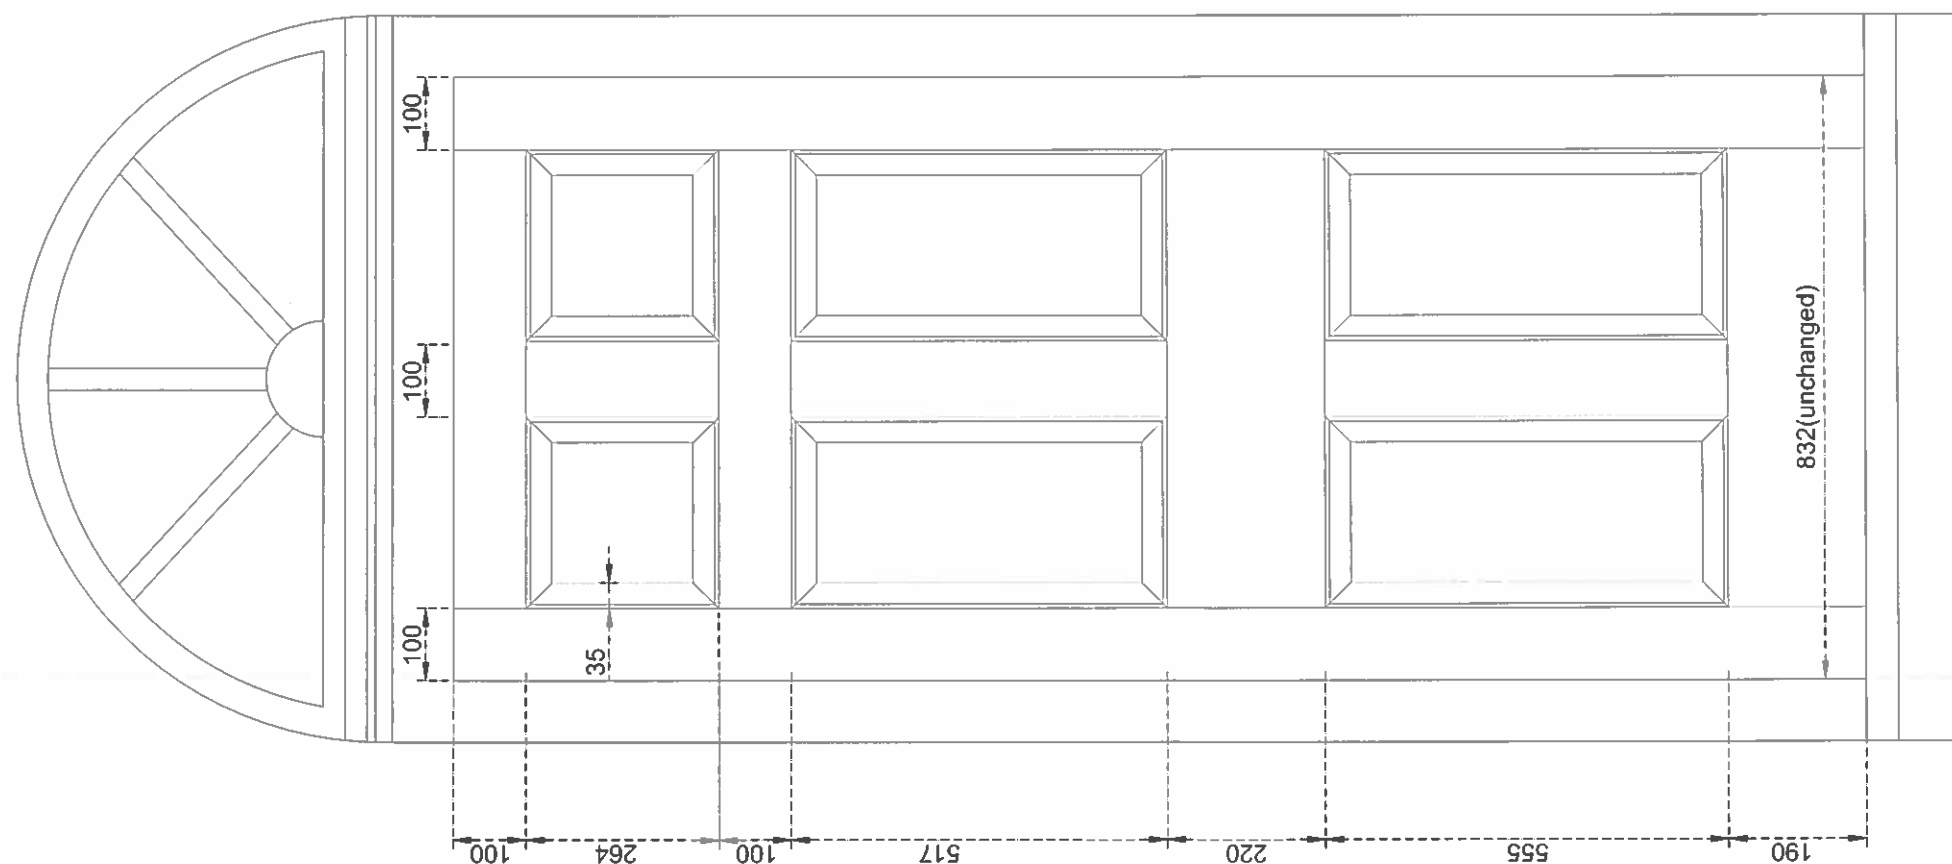

DONALD INSALL ASSOCIATES LIMITED
12 Devonshire Street London W1G 7AB Tel: 020 7245 9888 Email: london@insall-architects.co.uk
Job No 13 Jeffrey's Street, London, NW1
Title New Entrance Door Details (Elevation)

Job	JEF13.02			Status	T		
No	3011			Rev	-		
Scale (A3)	1:	1	0	-			