



Existing photomontage along Coptic Street



Existing Gate



Coptic Street - view north




Coptic Street - view south



Corner Streatham Street and Coptic Street




Plan  
Scale 1/500 @A1

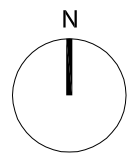

Coptic Street Elevation  
Scale 1:100 @A1



Scale 1/50 @ A1

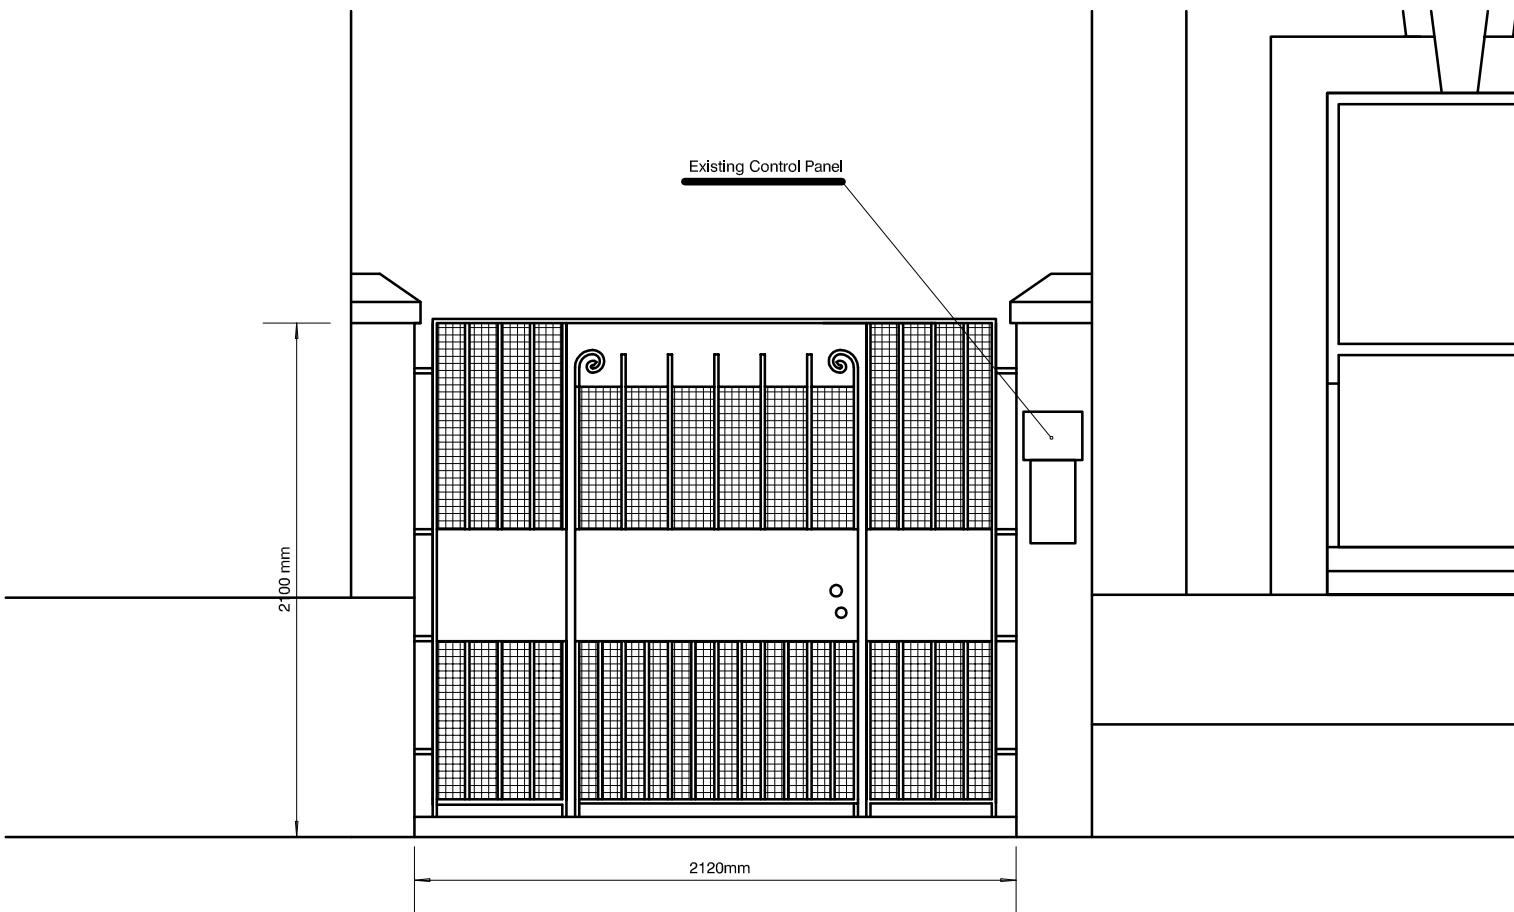

Existing gate and entrance to 1-15  
Stedham Chambers

# 1-15 Stedham Chambers

## standard notes

1. Do not scale this drawing.
2. All dimensions must be checked on site and any discrepancies verified with the architect.
3. Unless shown otherwise, all dimensions are to structural surfaces.

THIS IS NOT A CONSTRUCTION DRAWING. IT IS  
UNSUITABLE FOR THE PURPOSE OF CONSTRUCTION  
AND MUST ON NO ACCOUNT BE USED AS SUCH.

## drawing notes

start typing drawing notes here

## revisions

P1 26.10.12 first issue

## date

26/10/2012

## scale

As Indicated

## drawn

JS

## checked

AJ

## client

London Borough of Camden

## drawing

B13050 Stedham Chambers Existing

## drawing number

2849\_Stedham Chambers Existing

## rev

1

## Levitt Bernstein

1 Kingsland Passage  
London  
E8 2BB

t: 020 7275 7676

f: 020 7275 9348

w: levittbernstein.co.uk

e: info@levittbernstein.co.uk

Levitt Bernstein