

PLEASE NOTE:

1. ALL DIMENSIONS TO BE CHECKED ON SITE BEFORE FABRICATION.
2. CONTRACTOR TO REFER TO ENGINEERS DRAWINGS BEFORE PROCEEDING WITH WORKS.
3. ALL DRAWINGS AND DESIGNS ARE COVERED BY DESIGN RIGHT (INTELLECTUAL PROPERTY), AND MAY NOT BE DISTRIBUTED, COPIED OR ISSUE WITHOUT WRITTEN PERMISSION OF XUL.
4. ALL DESIGN CONCEPTS ARE THE SOLE PROPERTY OF XUL AND NO ADAPTATIONS, REPRODUCTIONS OR COPIES MAY BE MADE WITHOUT WRITTEN PERMISSION OF XUL.
5. THESE DRAWINGS ARE SUBJECT TO ANY VARIATION REQUIRED OR RECOMMENDATION BY ANY STATUTORY AUTHORITY, OR FOR THE BETTER CARRYING OUT OF THE WORKS.
6. SAMPLES TO BE PROVIDED BY CONTRACTOR FOR XUL APPROVAL.
7. ALL FINISHES TO XUL SATISFACTION.
8. ALL DRAWINGS TO BE APPROVED BY XUL BEFORE CONSTRUCTION.

ADDITIONAL NOTES:

All windows to be replaced with new double glazed windows.

REVISIONS


No	Date	Description Issue For	Issue By
00	17/08/12	INFORMATION	OJ
01	24/08/12	PRE-PLANNING	AS
02	19/10/12	PLANNING	AS
03	06/11/12	PLANNING	AS
04	05/12/12	INFORMATION	CC
05	19/12/12	PLANNING	SB

Client
PRIVATE CLIENT


Project
09 Templewood Avenue
London NW3 7UY

Title
PROPOSED
Sections B-B & C-C


Scale 1:50@A1	Dwg. No. PA-05	Rev. 05
Date 19/12/12		
Drawn AS	Project Number 12_11	
Checked SS		

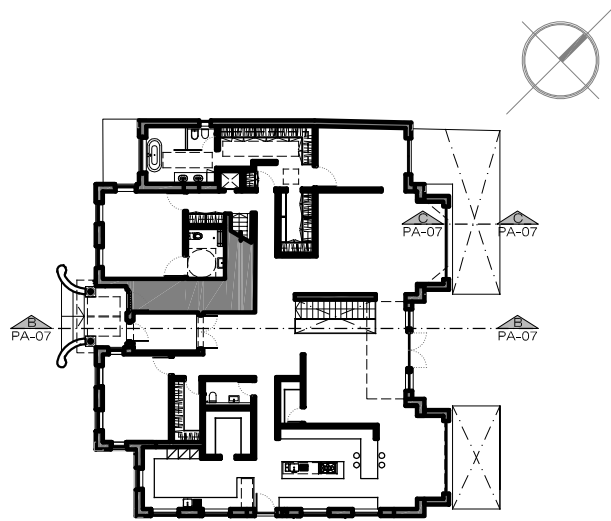

KEY PLAN
SCALE 1:200@A1 PA-06

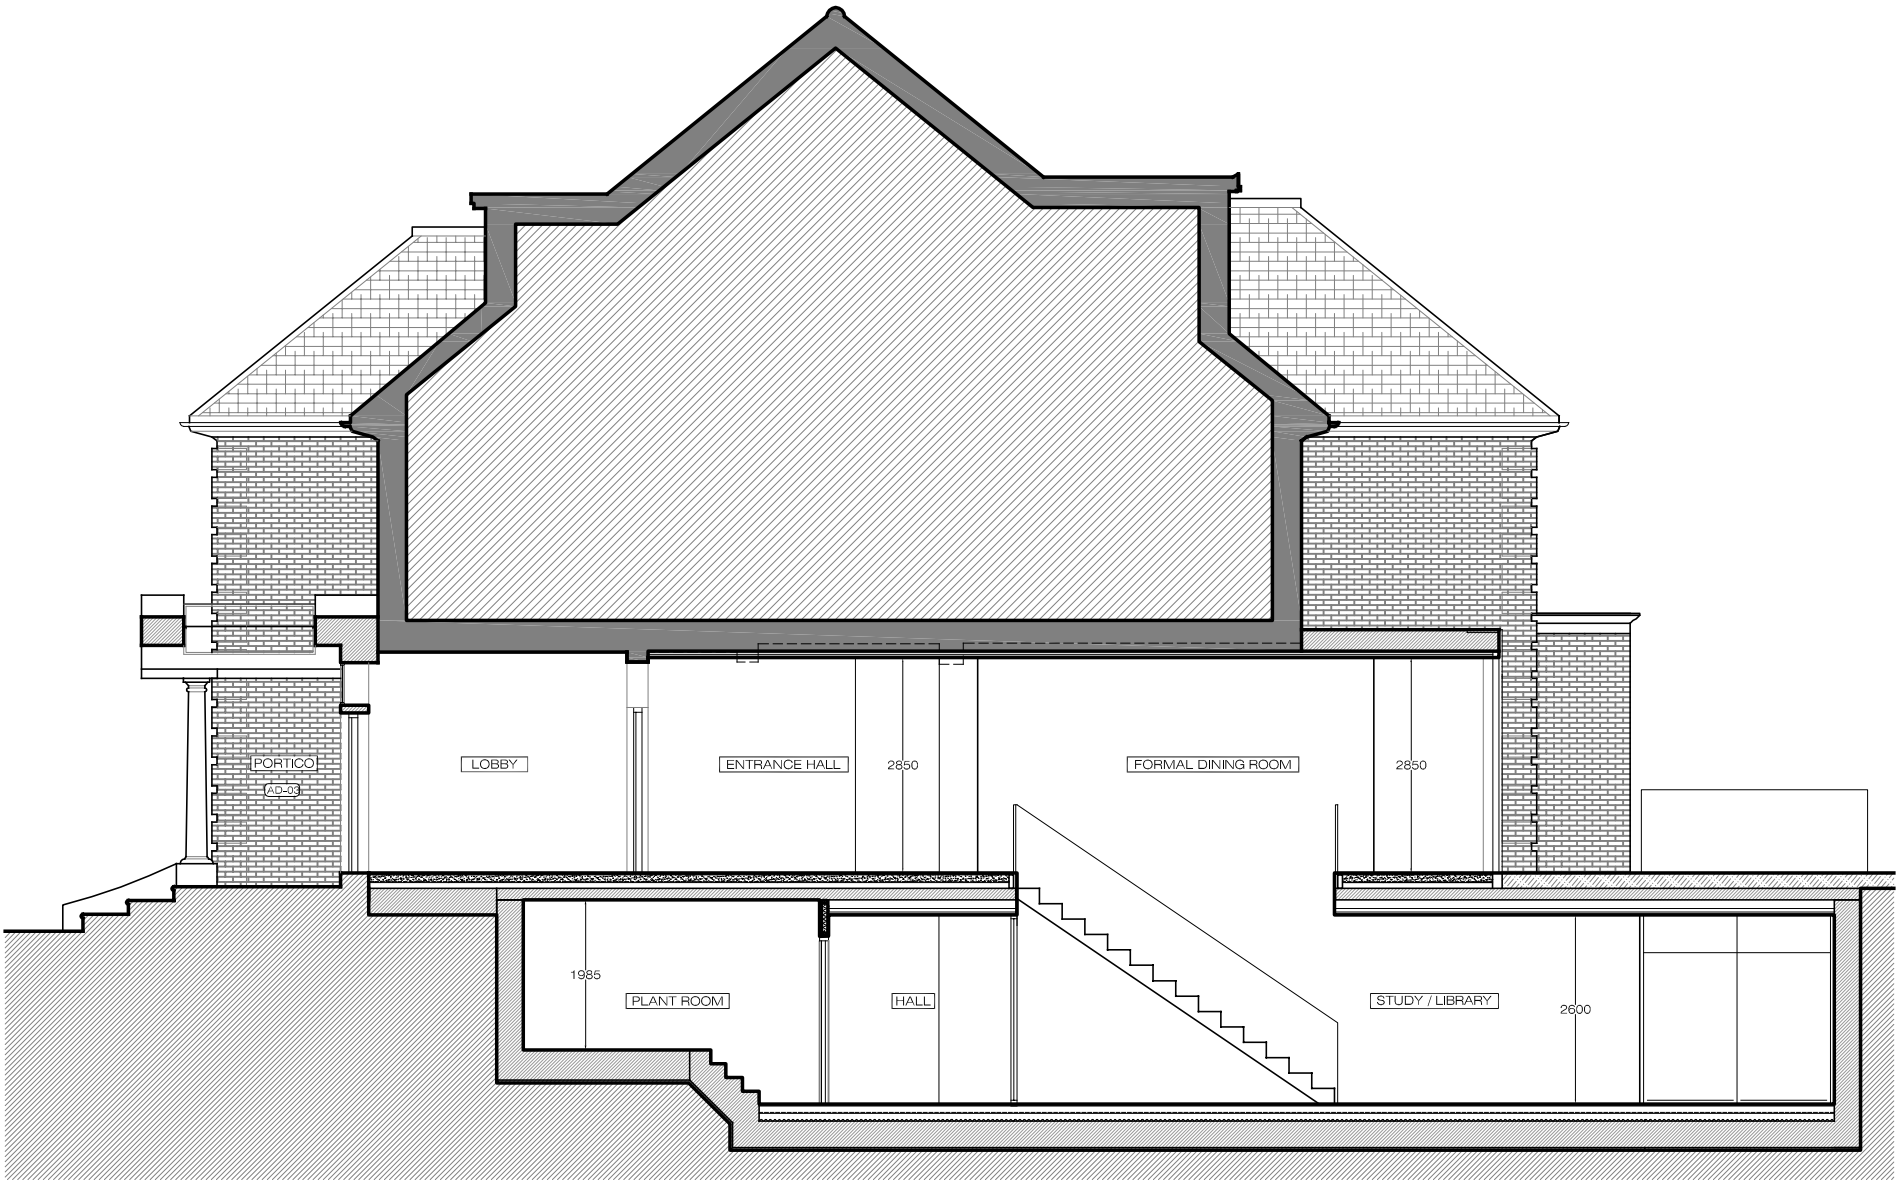

PROPOSED SECTION B-B
SCALE 1:50@A1 PA-05

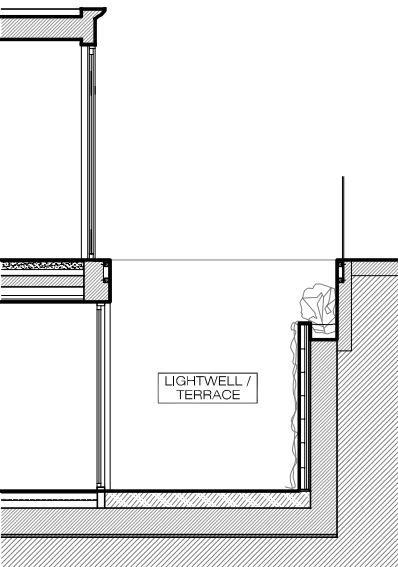

PROPOSED SECTION C-C
SCALE 1:50@A1 PA-05

0 1 2 3 4 5m