

PLEASE NOTE:

1. ALL DIMENSIONS TO BE CHECKED ON SITE BEFORE FABRICATION.
2. CONTRACTOR TO REFER TO ENGINEERS DRAWINGS BEFORE PROCEEDING WITH WORKS.
3. ALL DRAWINGS AND DESIGNS ARE COVERED BY DESIGN RIGHT (INTELLECTUAL PROPERTY), AND MAY NOT BE DISTRIBUTED, COPIED OR ISSUE WITHOUT WRITTEN PERMISSION OF XUL.
4. ALL DESIGN CONCEPTS ARE THE SOLE PROPERTY OF XUL AND NO ADAPTATIONS, REPRODUCTIONS OR COPIES MAY BE MADE WITHOUT WRITTEN PERMISSION OF XUL.
5. THESE DRAWINGS ARE SUBJECT TO ANY VARIATION REQUIRED OR RECOMMENDATION BY ANY STATUTORY AUTHORITY, OR FOR THE BETTER CARRYING OUT OF THE WORKS.
6. SAMPLES TO BE PROVIDED BY CONTRACTOR FOR XUL APPROVAL.
7. ALL FINISHES TO XUL SATISFACTION.
8. ALL DRAWINGS TO BE APPROVED BY XUL BEFORE CONSTRUCTION.

ADDITIONAL NOTES:

REVISIONS


No	Date	Description Issue For	Issue By
00 01	19/10/12 19/12/12	PLANNING PLANNING	AS SB

Client  
**PRIVATE CLIENT**

Project  
09 Templewood Avenue  
London NW3 7UY

Title  
**PROPOSED  
Perimeter Wall&Upper Flat Bin Store**

Scale Various@A1	Dwg. No. AD-01	Rev. 01
Date 19/12/12	Project Number 12_11	
Drawn AS	Checked SS	

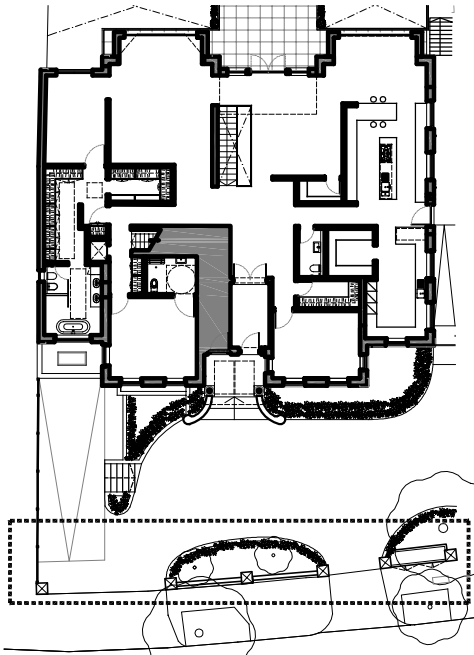





KEY PLAN  
SCALE 1:200@A1 AD-01

EXISTING  
Street Elevation  
SCALE 1:50@A1 AD-01


EXISTING  
Street Perimeter Plan  
SCALE 1:50@A1 AD-01

PROPOSED  
Street Elevation  
SCALE 1:50@A1 AD-01


PROPOSED  
Street Perimeter Plan  
SCALE 1:50@A1 AD-01

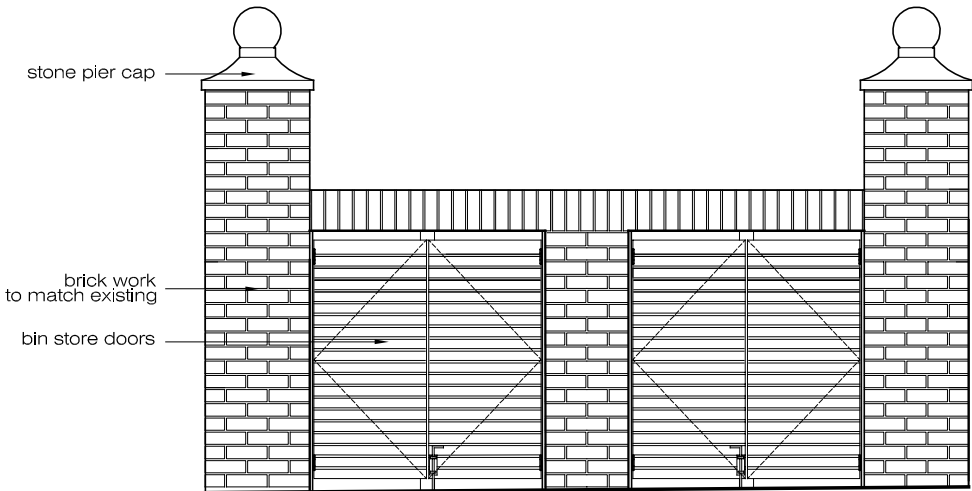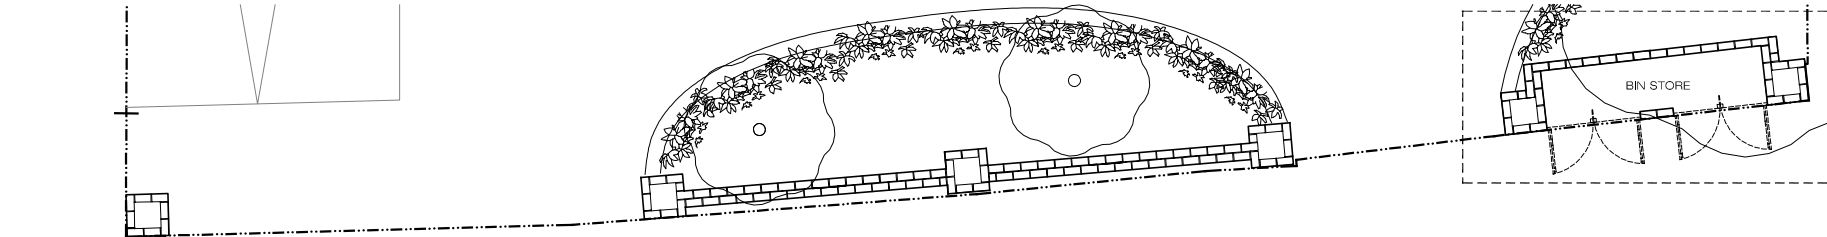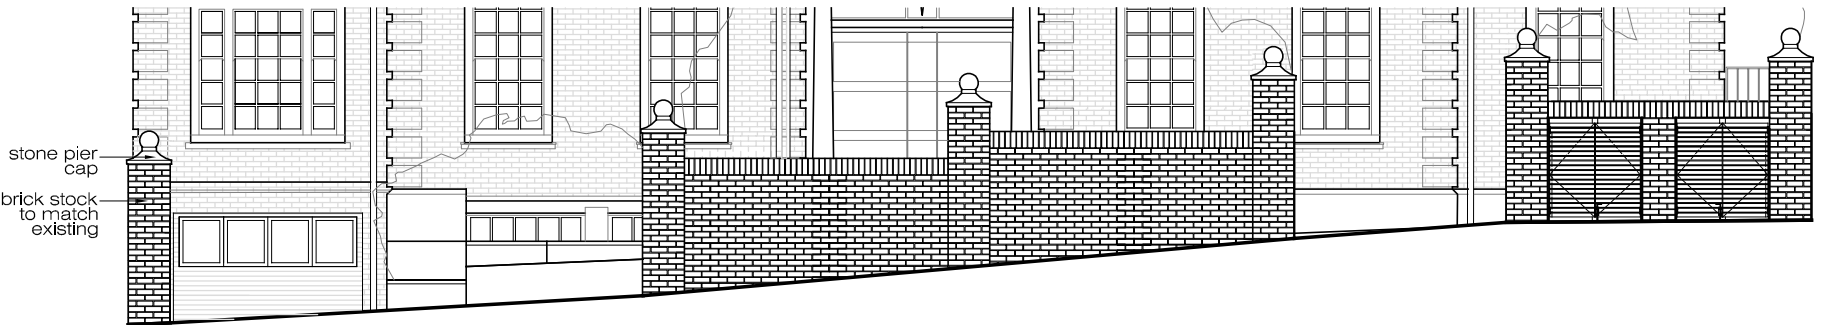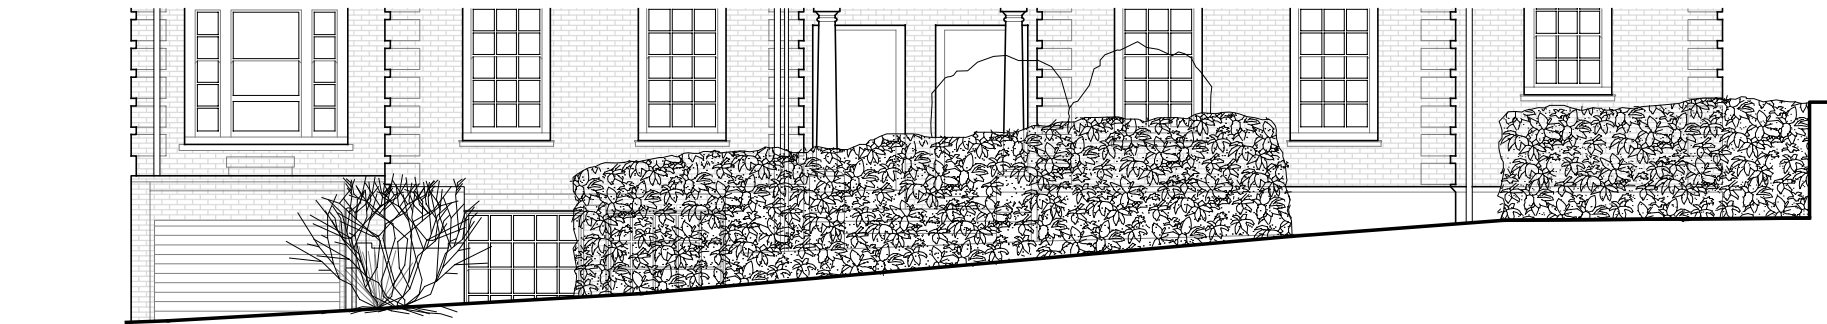


PROPOSED  
Bin Store Elevation 1  
SCALE 1:20@A1 AD-01

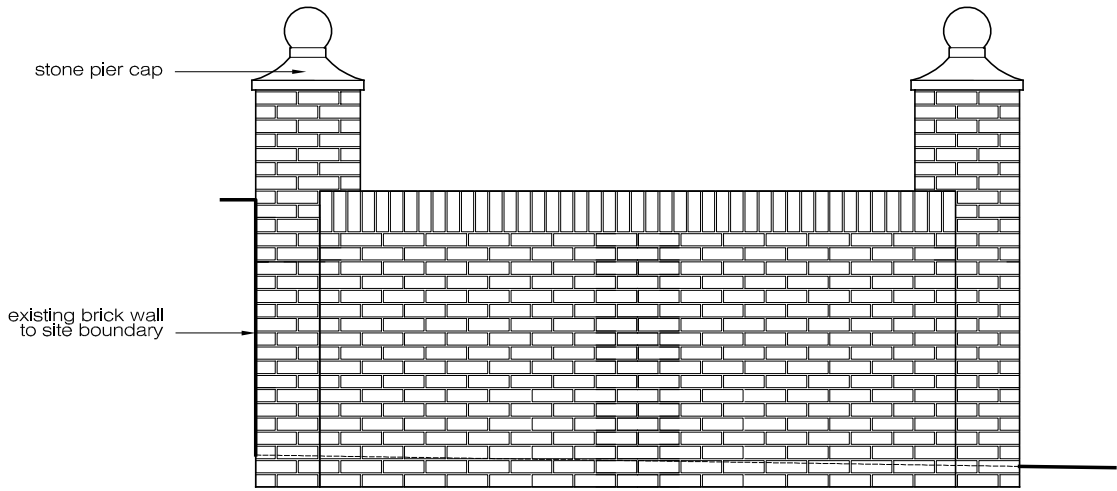

PROPOSED  
Bin Store Elevation 2  
SCALE 1:20@A1 AD-01

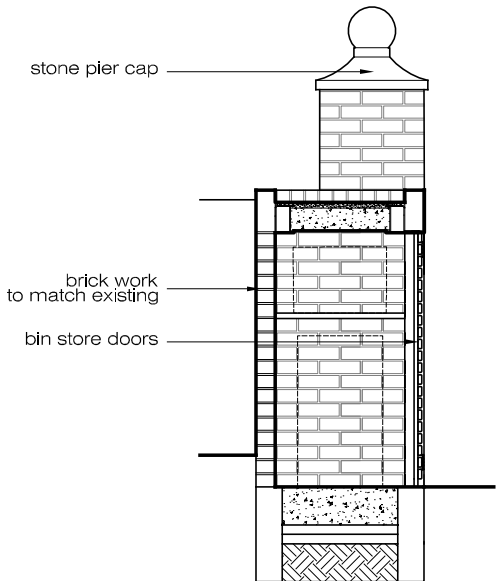

PROPOSED  
Bin Store section 3  
SCALE 1:20@A1 AD-01

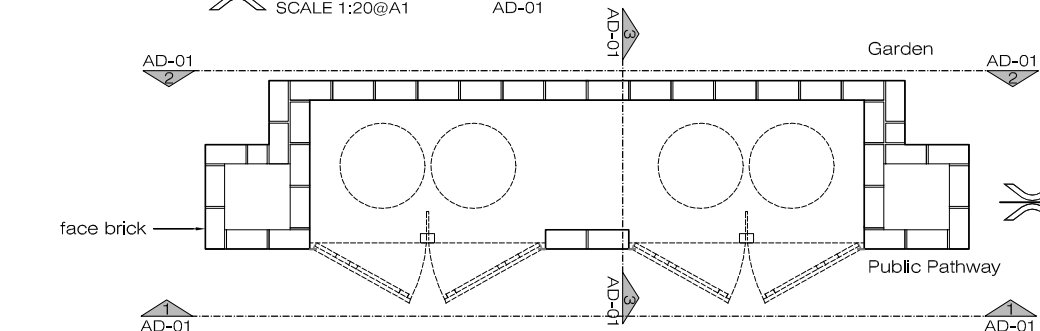

PROPOSED  
Bin Store Plan  
SCALE 1:20@A1 AD-01

