


EXISTING GARAGE DRIVEWAY PLAN
SCALE 1:50@A1 AD-02.2



EXISTING FENCING TO GARAGE DRIVEWAY
SCALE NTS@A1 AD-02.2

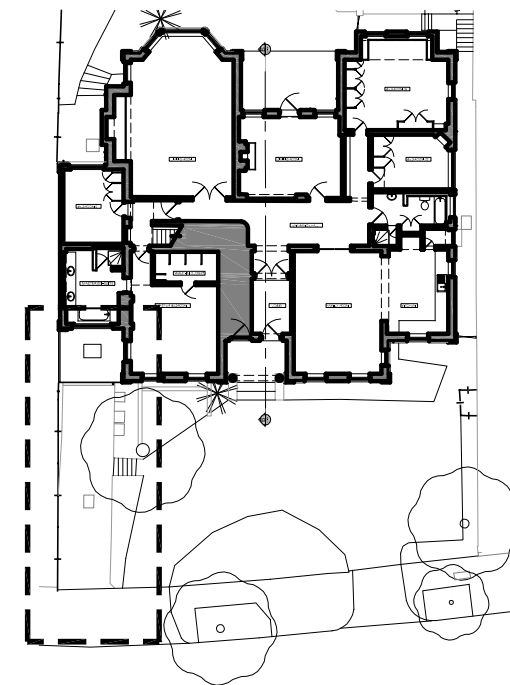


EXISTING KEY PLAN
SCALE 1:200@A1 AD-02.2



PLEASE NOTE:

1. ALL DIMENSIONS TO BE CHECKED ON SITE BEFORE FABRICATION.
2. CONTRACTOR TO REFER TO ENGINEERS DRAWINGS BEFORE PROCEEDING WITH WORKS.
3. ALL DRAWINGS AND DESIGNS ARE COVERED BY DESIGN RIGHT (INTELLECTUAL PROPERTY), AND MAY NOT BE DISTRIBUTED, COPIED OR ISSUE WITHOUT WRITTEN PERMISSION OF XUL.
4. ALL DESIGN CONCEPTS ARE THE SOLE PROPERTY OF XUL AND NO ADAPTATIONS, REPRODUCTIONS OR COPIES MAY BE MADE WITHOUT WRITTEN PERMISSION OF XUL.
5. THESE DRAWINGS ARE SUBJECT TO ANY VARIATION REQUIRED OR RECOMMENDATION BY ANY STATUTORY AUTHORITY, OR FOR THE BETTER CARRYING OUT OF THE WORKS.
6. SAMPLES TO BE PROVIDED BY CONTRACTOR FOR XUL APPROVAL.
7. ALL FINISHES TO XUL SATISFACTION.
8. ALL DRAWINGS TO BE APPROVED BY XUL BEFORE CONSTRUCTION.

ADDITIONAL NOTES:

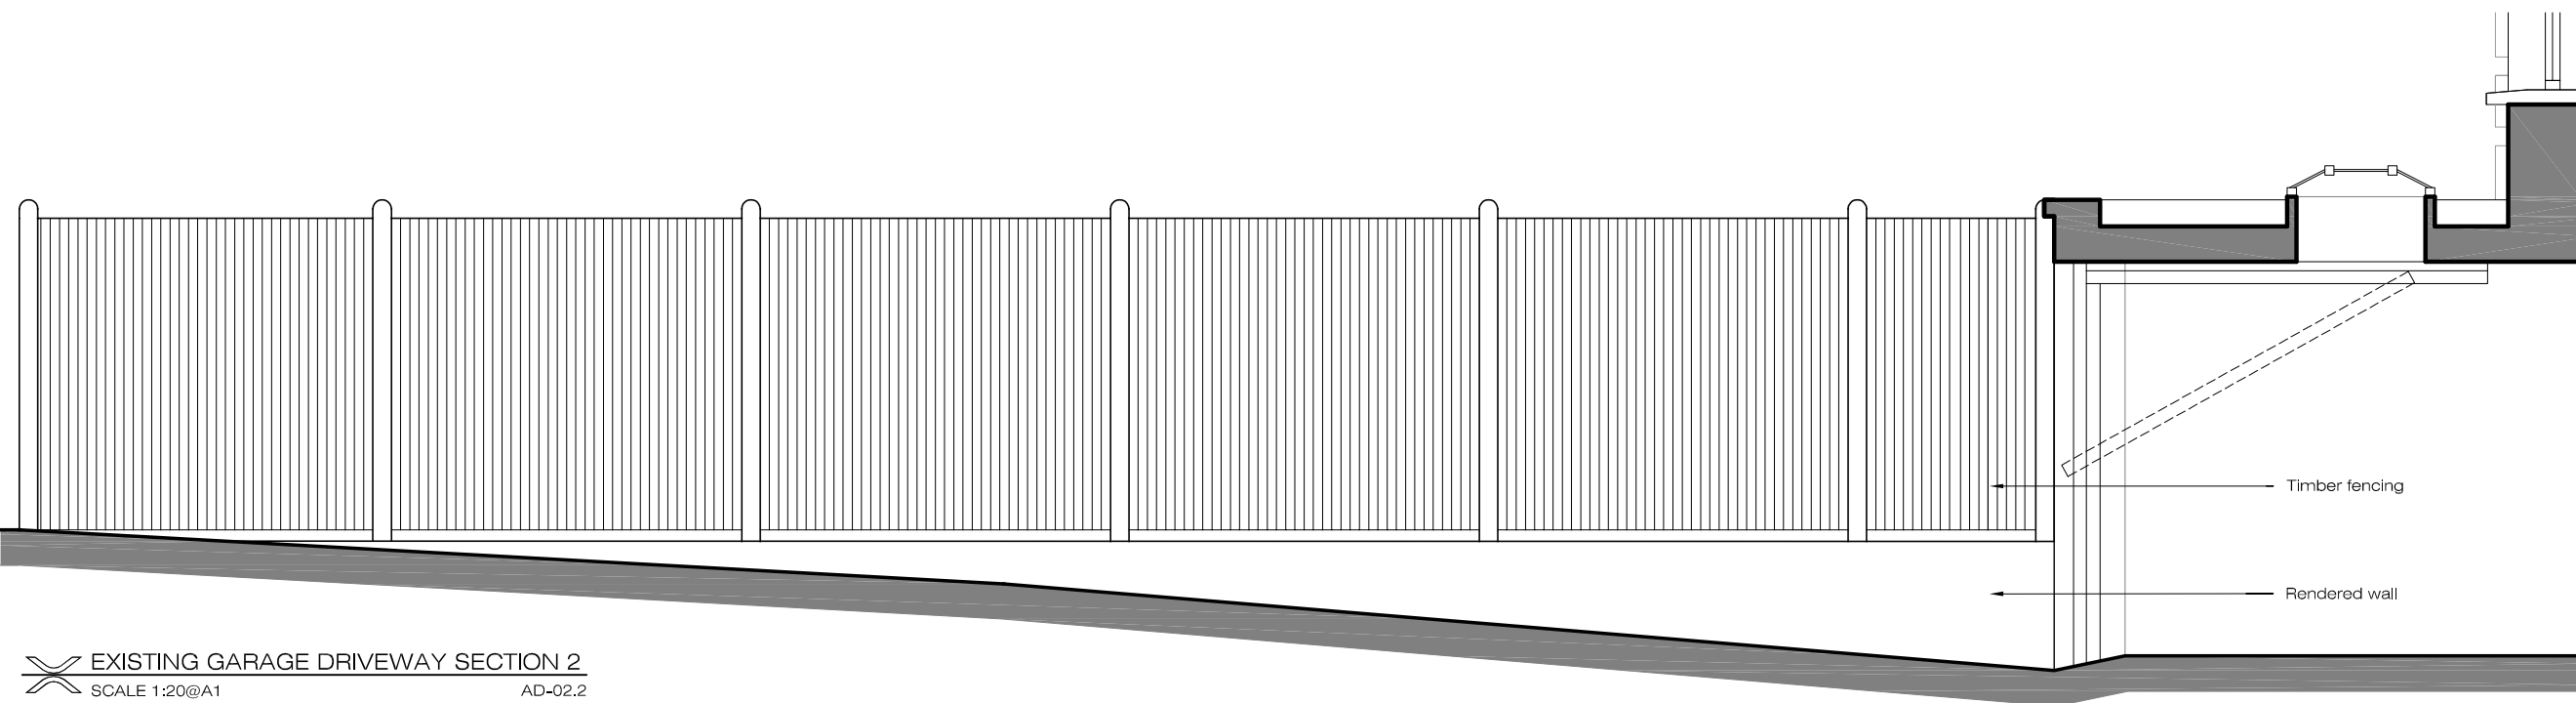

EXISTING GARAGE DRIVEWAY SECTION 2
SCALE 1:20@A1 AD-02.2

REVISIONS

No	Date	Description Issue For	Issue By
00	19/10/12	PLANNING	AS
01	19/12/12	PLANNING	FP

Client
PRIVATE CLIENT

Project
09 Templewood Avenue
London NW3 7UY

Title
**EXISTING
Garage Driveway & Bin Store Details**

Scale 1:20@A1	Dwg. No. AD-02.2	Rev. 01
Date 19/12/12	Project Number 12_11	
Drawn FP	Checked SS	

