

GENERAL NOTES

DO NOT SCALE FROM THIS
DRAWING


ALL DIMENSIONS TO BE
CHECKED ON SITE PRIOR TO
CONSTRUCTION

ALL LANDSCAPING INDICATIVE
ONLY AND SUBJECT TO FULL
DETAILED DESIGN

LEGEND:

- DENOTES EXISTING
STRUCTURE RETAINED
- DENOTES EXISTING
STRUCTURE REMOVED
- DENOTES NEW
STRUCTURE
- DENOTES NEW STEEL
BEAM OVERHEAD
- DENOTES OUTLINE OF
STRUCTURE OVERHEAD

**PREVIOUSLY
APPROVED**

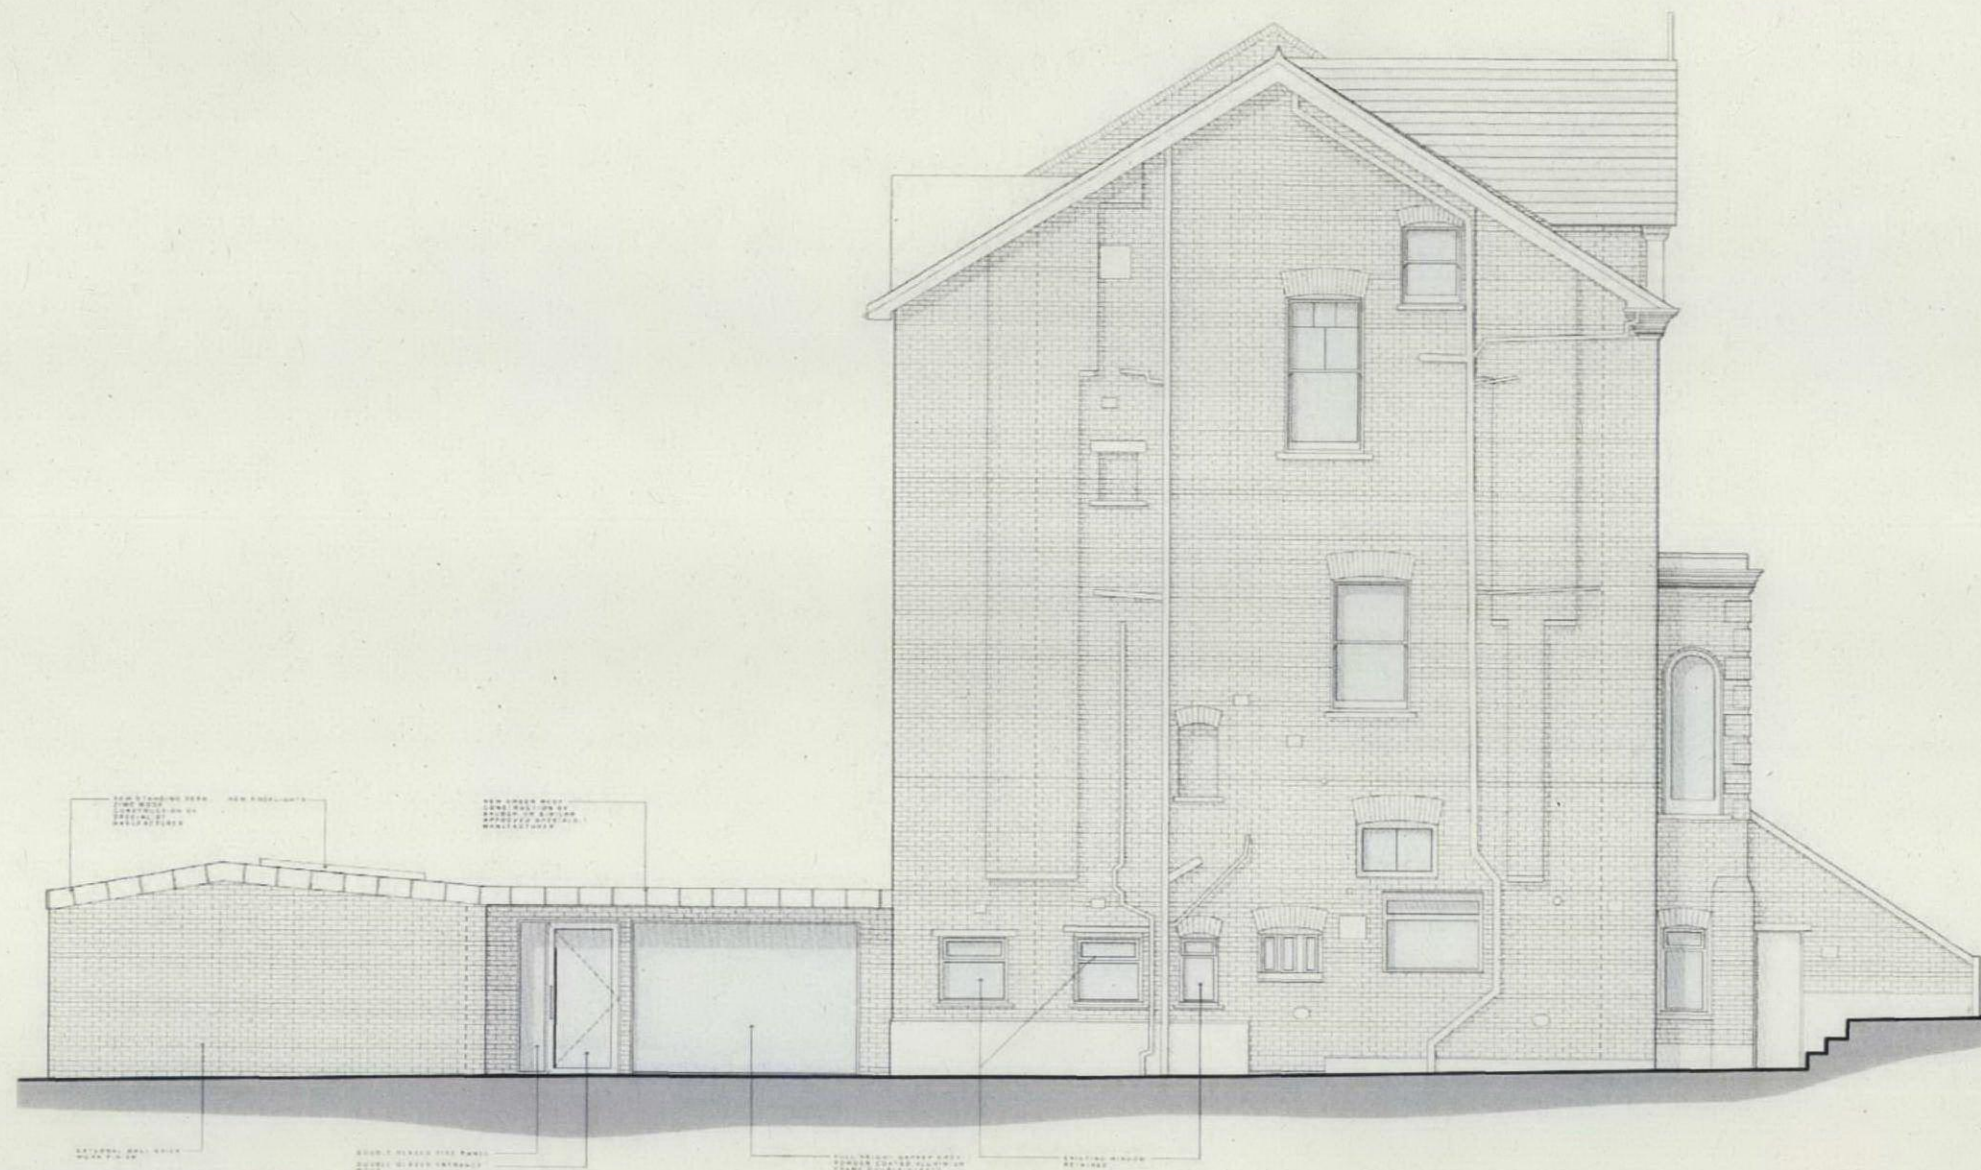

PROPOSED SIDE ELEVATION
SCALE 1 : 50

0.0 0.5 1.0 1.5 2.0 2.5m

REV	DATE	DESCRIPTION
E	03.10.2011	Various alterations following comments from Client Office 03.10.2011
D	27.07.2011	Roof lights added at client request
C	24.06.2011	General layout amended
B	20.06.2011	Amendments added
A	17.06.2011	Amendments following client comments 15.06.2011

REV DATE DESCRIPTION

DRAWING ISSUE

PRELIMINARY

CLIENT

**GRESFORD
ARCHITECTS**

Unit C1
13 Bradbury St
London
N16 8JN

T +44 (0) 20 7240 1655
F +44 (0) 7812 9470
E info@gresfordarchitects.co.uk

PROJECT TITLE

No.119 Canfield Gardens
London
NW6 3DY

DRAWING TITLE

Proposed Side Elevation

SCALE	DRAWN
1:50@A1	JMA
DATE	CHECKED
June 2011	-
DWG NO	REVISION
478_122	E

PRELIMINARY