



**PREVIOUSLY
APPROVED**

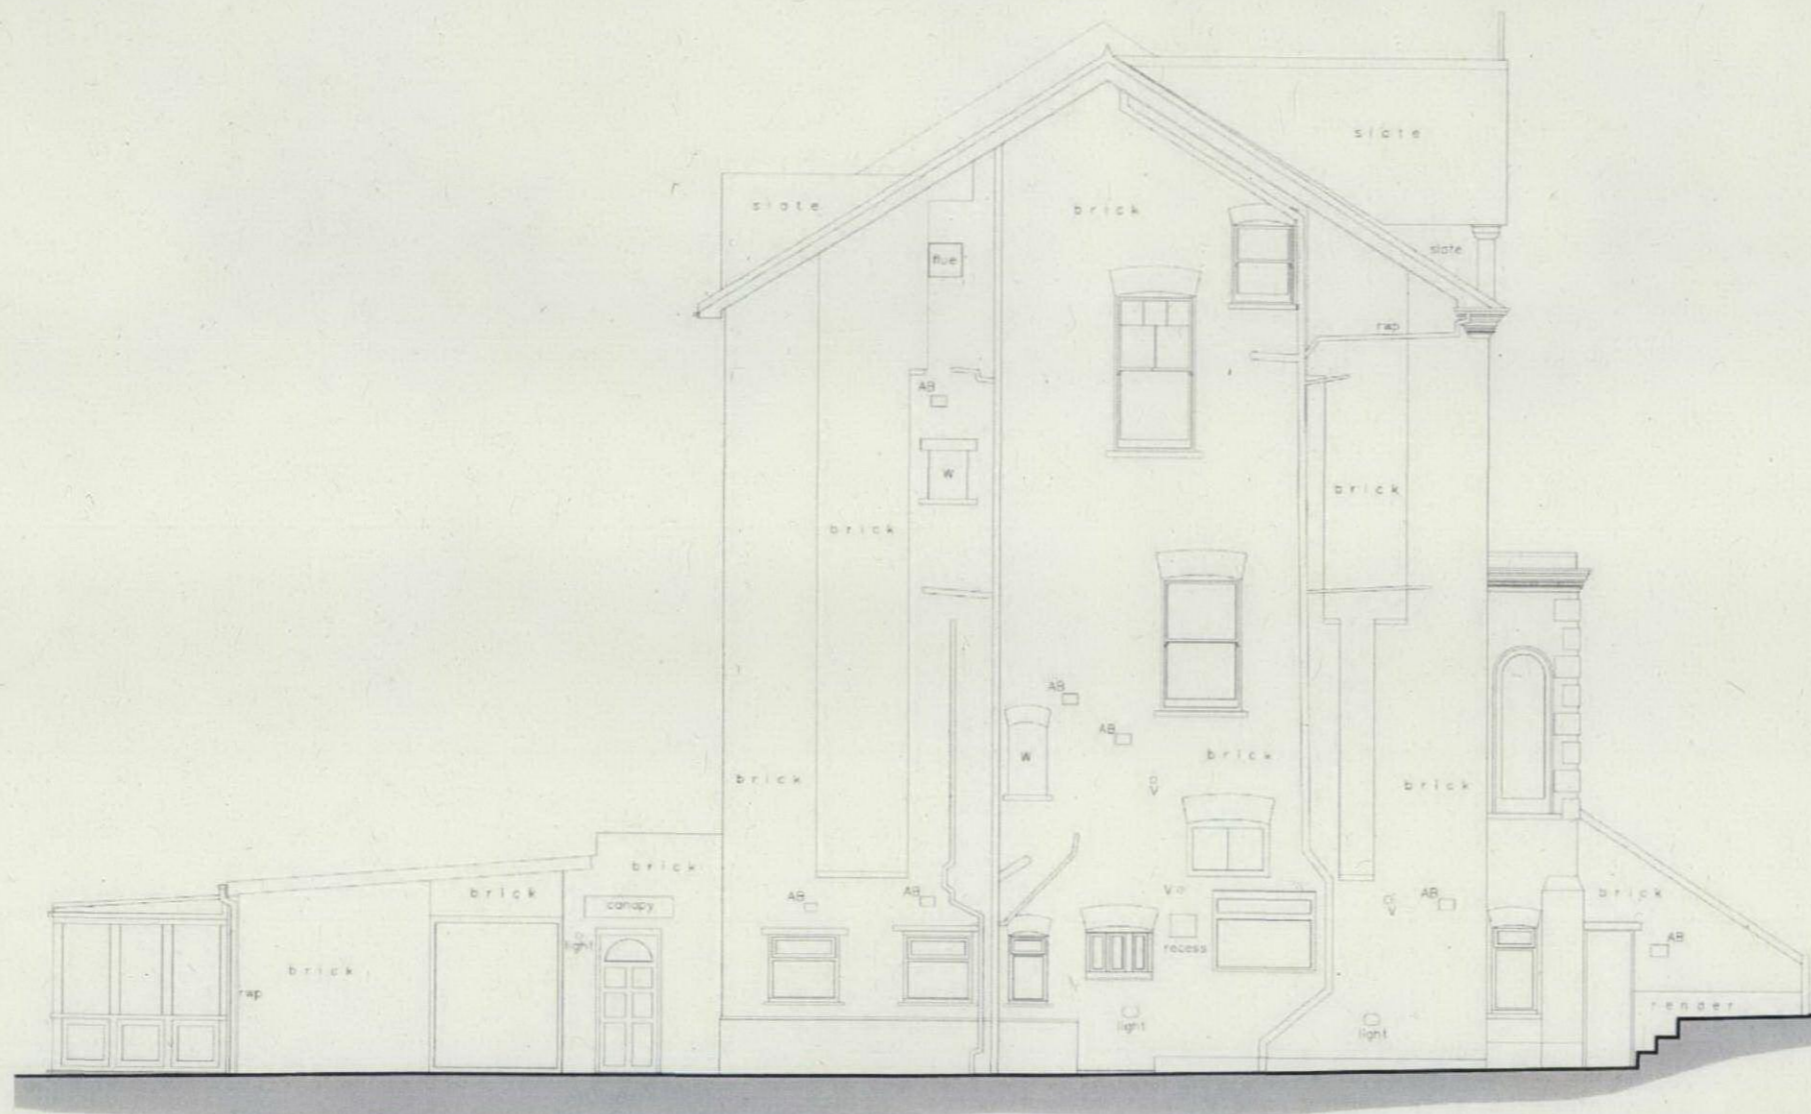

EXISTING SIDE ELEVATION
SCALE 1 : 50

 

REV	DATE	DESCRIPTION

DRAWING ISSUE
PRELIMINARY

CLIENT

**GRESFORD
ARCHITECTS**

Unit C1
3 Bradbury St
London
NW6 9JN
T +44 (0) 20 7249 1855
E info@gresfordarchitects.co.uk
F +44 (0) 7912 9470

PROJECT TITLE

No.119 Canfield Gardens
London
NW6 3DY

DRAWING TITLE

Existing Side Elevation

SCALE	DRAWN
1:50@A1	JMA
DATE	CHECKED
June 2011	-
CWG NO	REVISION
478_022	-

PRELIMINARY