


LEGEND

DO NOT SCALE FROM THIS DRAWING
 ALL DIMENSIONS TO BE CHECKED ON SITE PRIOR TO CONSTRUCTION
 DASHED LINE DENOTES OUTLINE OF PROPOSED SITE BOUNDARY

PREVIOUSLY APPROVED

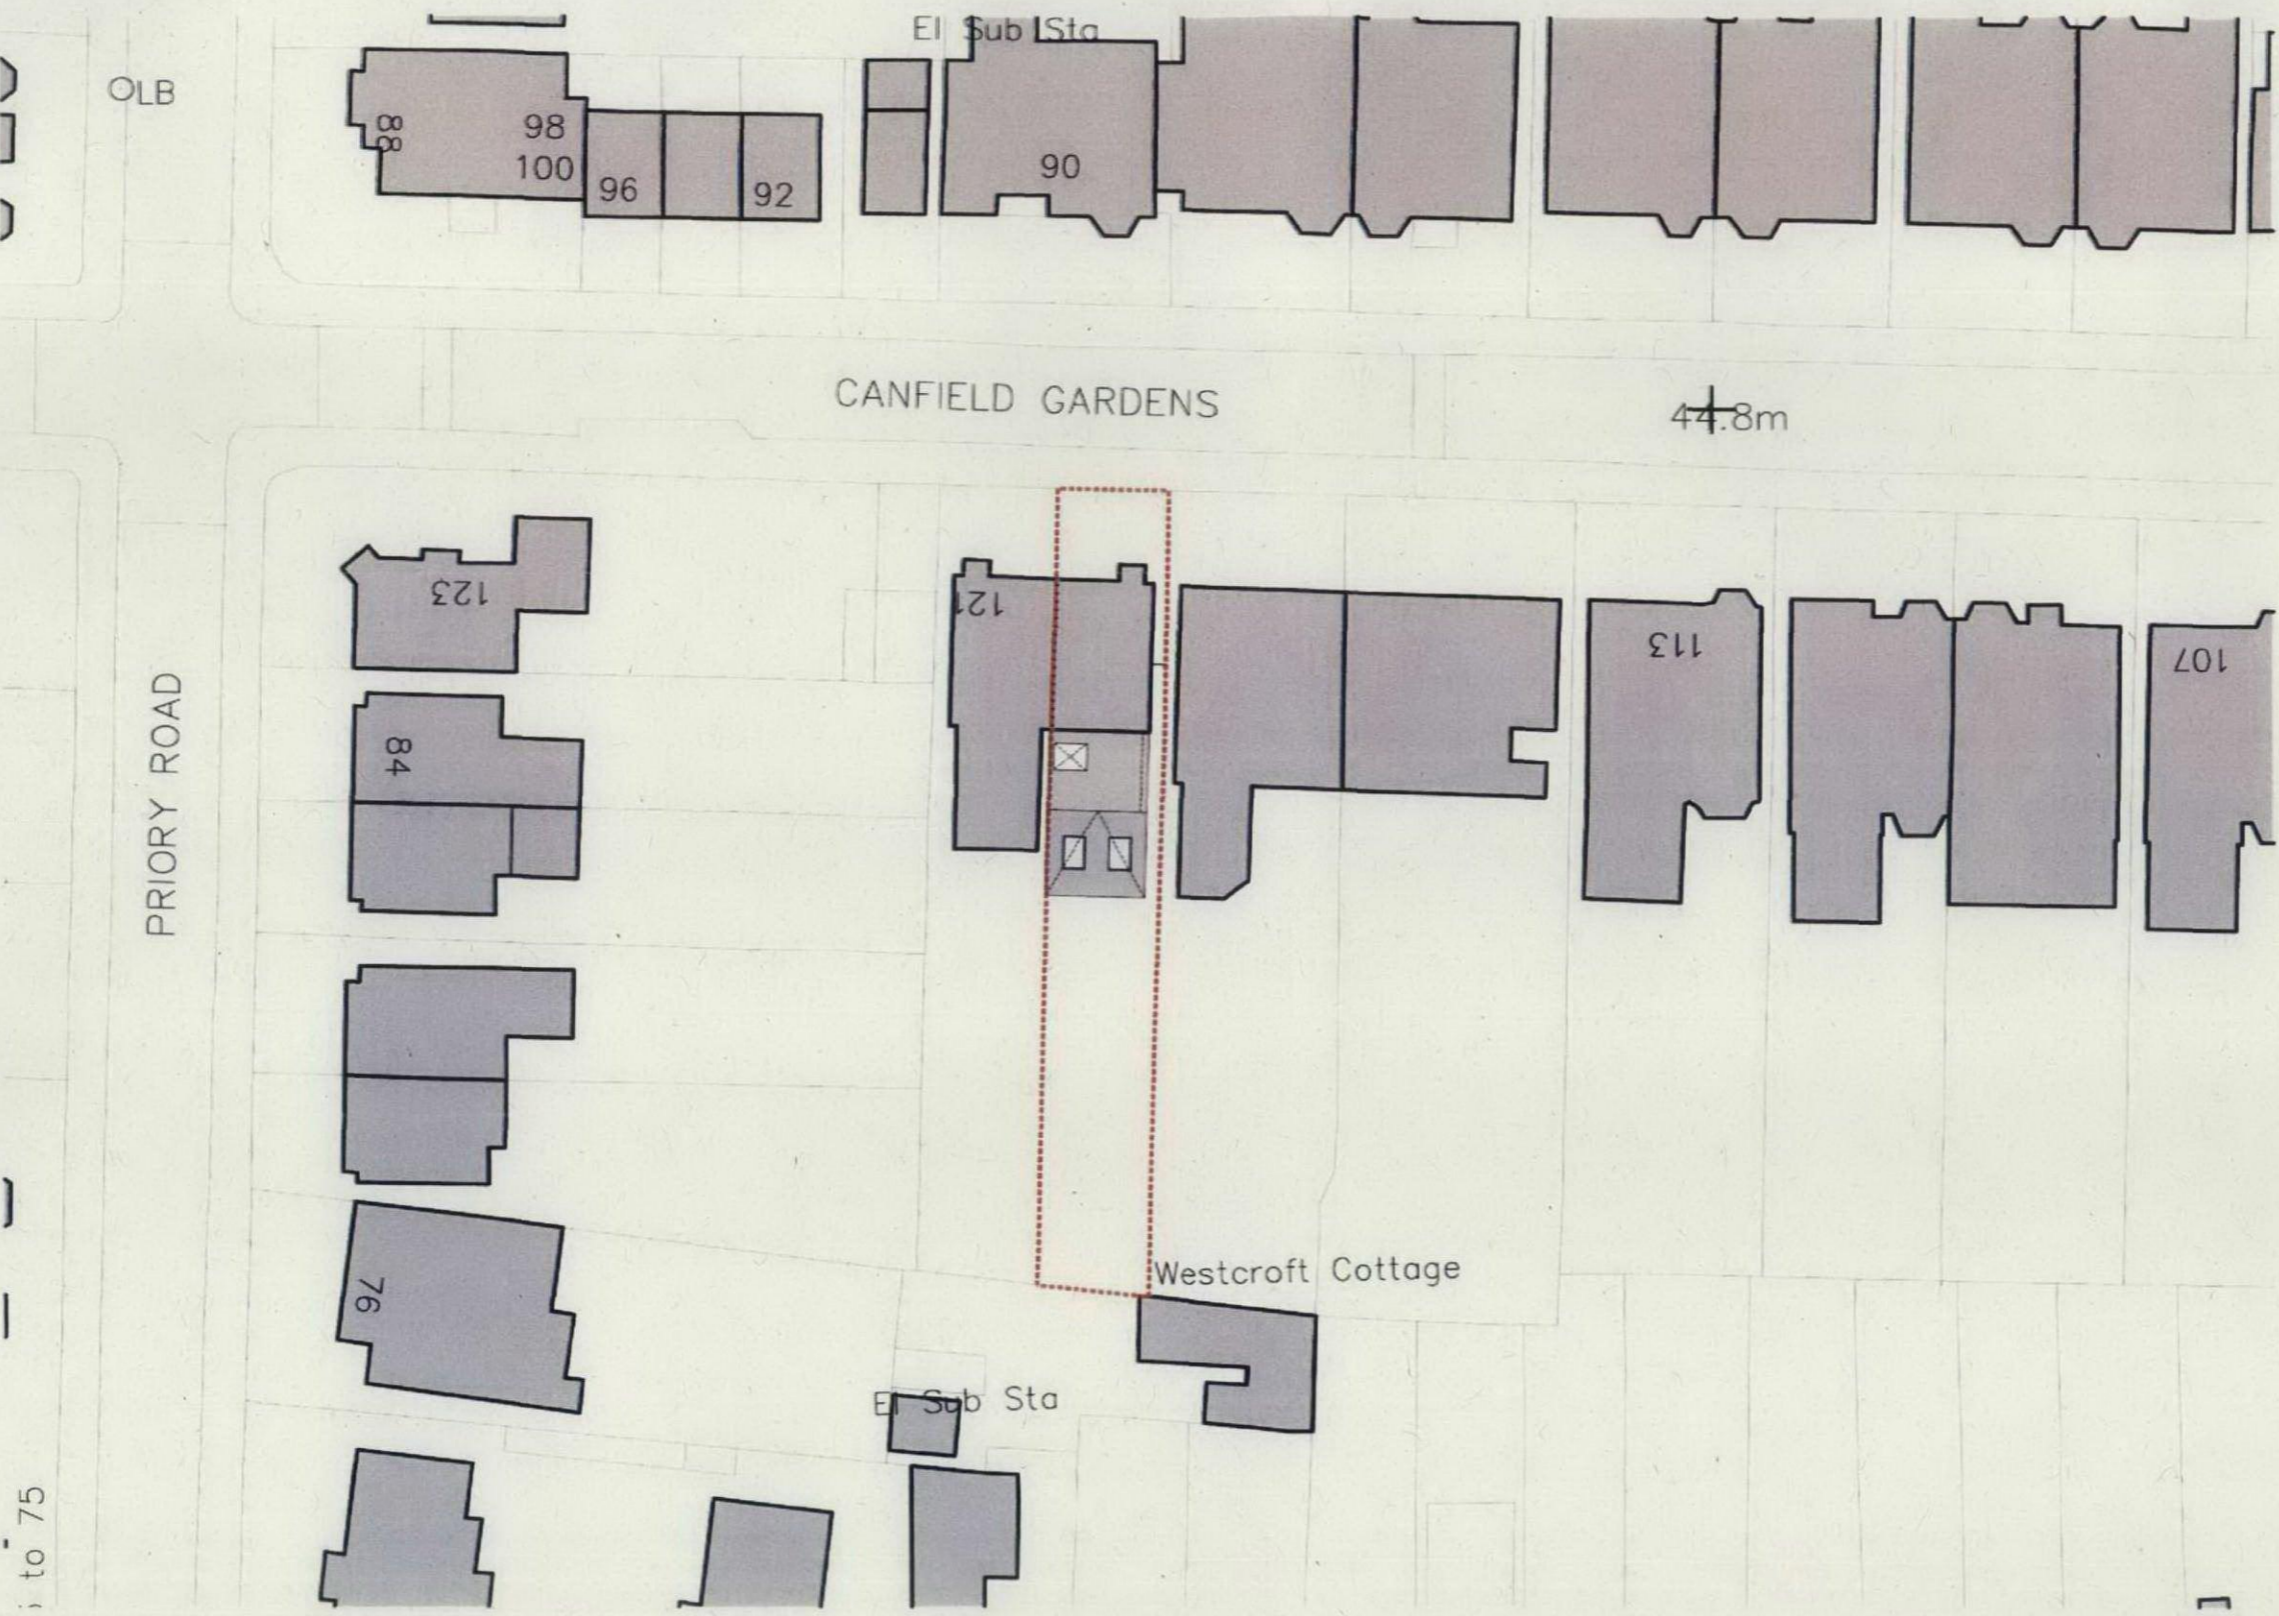

PROPOSED BLOCK PLAN
 SCALE 1:500
 0.0 5.0 10.0 15.0 20.0 25.0m

REV	DATE	DESCRIPTION
B	28.07.2011	Outline of neighbouring extensions added to plan
A	27.07.2011	Roof lights added at client request

DRAWING ISSUE
 Comment
 CLIENT

GRESFORD ARCHITECTS

Unit C1
 3 Bradbury St
 London
 NW6 8JN
 T +44 (0) 20 7240 1895
 E info@gresfordarchitects.co.uk
 F +44 (0) 7812 9470

PROJECT TITLE
 119 Canfield Gardens
 London
 NW6 3DY
 DRAWING TITLE
 Proposed Block Plan

SCALE	DRAWN
1/500@A3	JMA
DATE	CHECKED
July 2011	-
DWG NO	REVISION
478_101	A

© Crown Copyright 2011
 Reproduction in whole or in part is prohibited
 without the prior permission of Ordnance Survey.