



REVISIONS

Rev.	Date	By
-	-	-

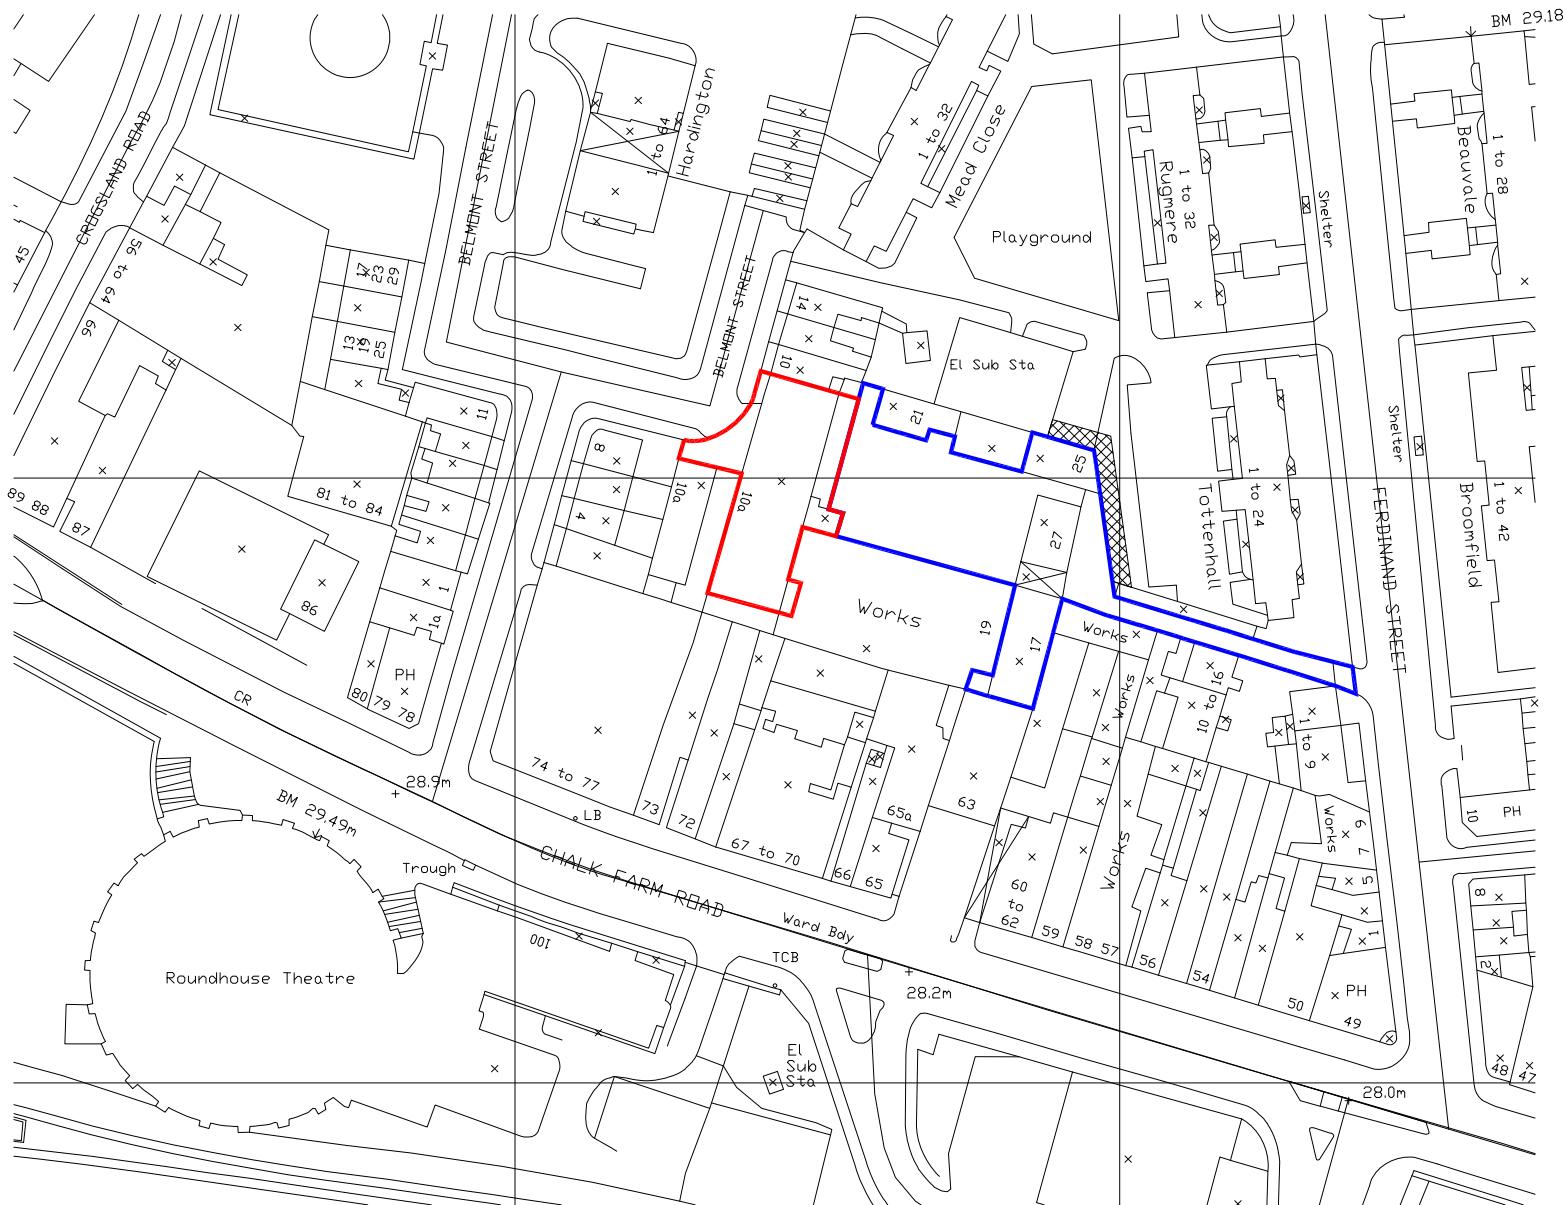


Crown Copyright. All rights reserved. Licence Number 100020449
Scale 1:1250

EXISTING SITE LOCATION MAP

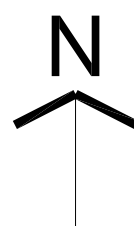

APPLICATION SITE
(OWNED BY
RISETALL LTD)

LAND OWNED BY
WARMHAZE LTD

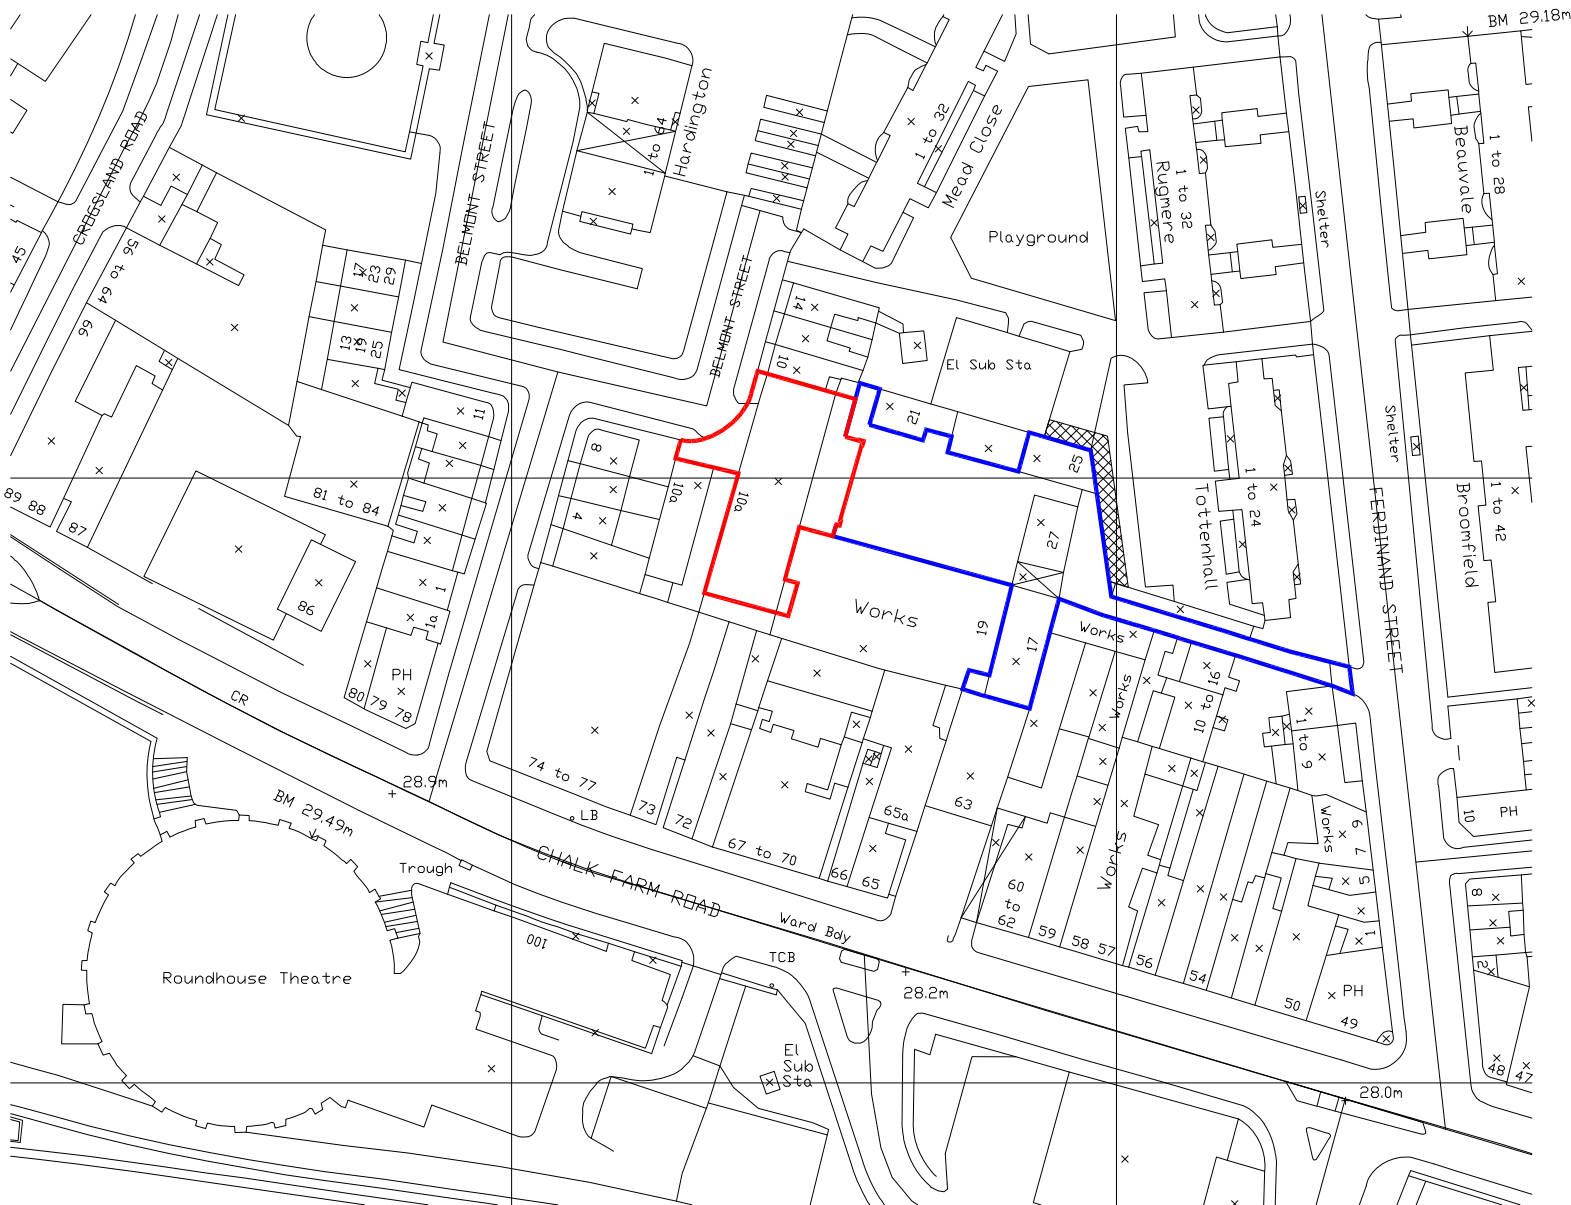

Crown Copyright. All rights reserved. Licence Number 100020449
Scale 1:1250

PROPOSED SITE LOCATION MAP

PLANNING APPLICATION

ALL DIMENSIONS TO BE CHECKED ON SITE
WORK TO FIGURED DIMENSIONS ONLY
REPORT DISCREPANCIES TO THE ARCHITECT
AT ONCE BEFORE PROCEEDING

Contemporary Design Solutions



46 Great Marlborough Street
London
W1F 7JW
Telephone: 020 7494 9000 Fax: 020 7494 4944

Client

RISETALL LTD

Project Title
Mixed-use residential extension
10A Belmont Street,
LONDON NW1


Drawing Title

Existing & Proposed
Site Location Plan

Scale	1: 100@A1, 1:200@A3	Date	Dec '12
Drawn	AB	Checked	DL
Drawing No.		Rev.	

121115-A(SO)001

CAD plot date: 18 Dec 2012 - 12:23pm

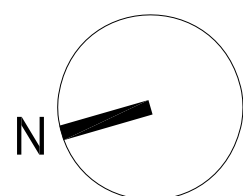

0 1 2 3 4 5 10m