


All relevant omissions to be reported to the originator.


Do Not Scale
All critical dimensions to be quoted on drawing.

This drawing has been produced for the purposes of obtaining a Planning consent for the proposed work.

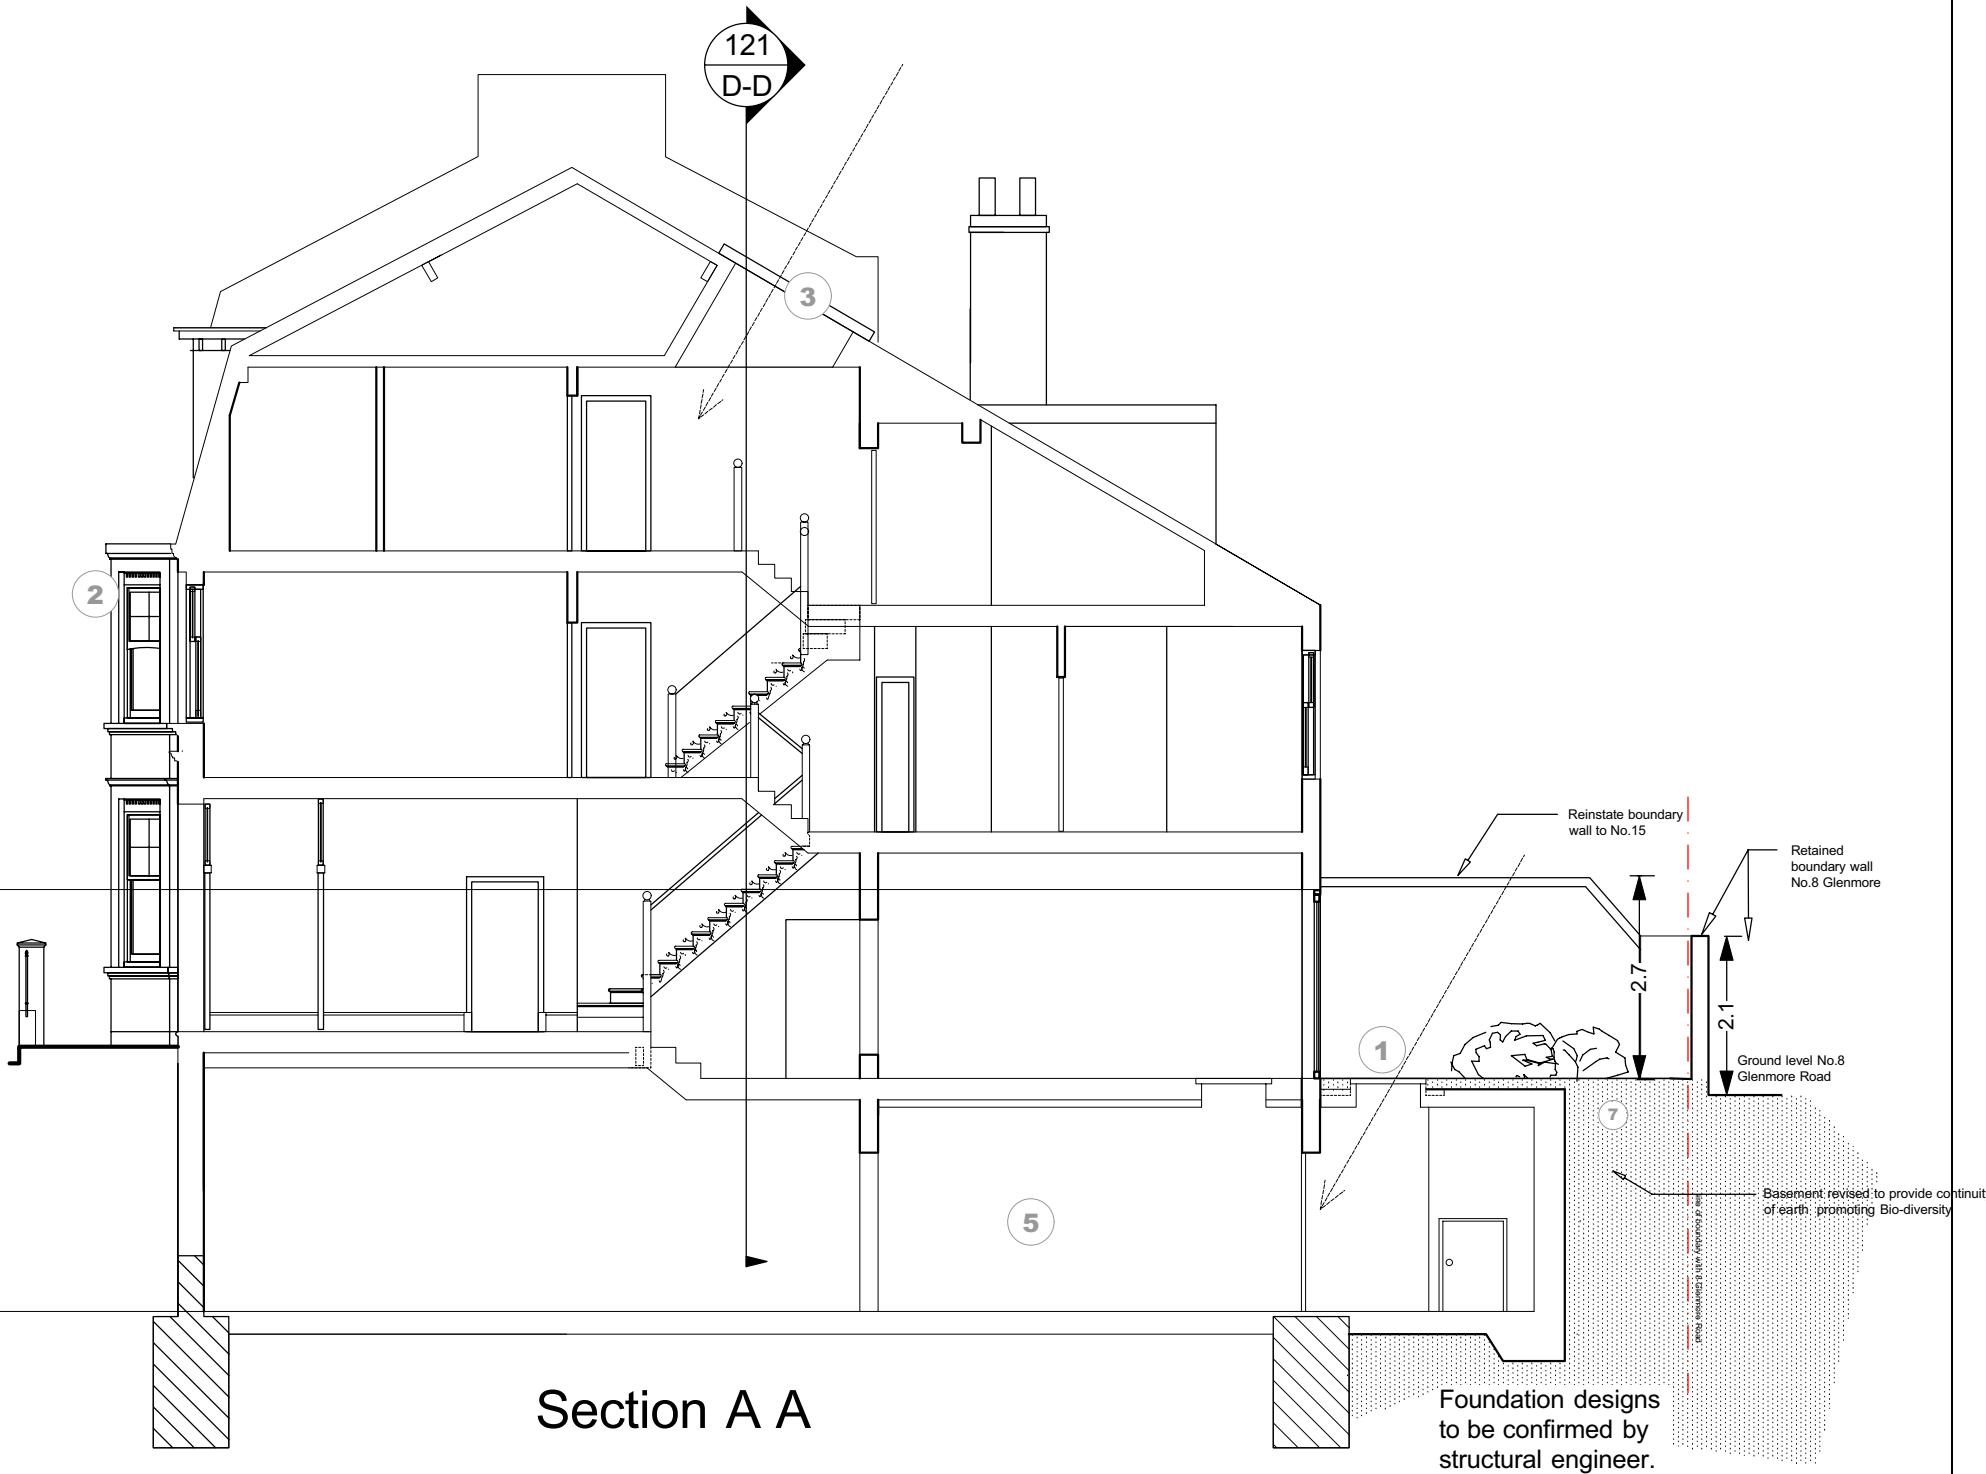

- 1.- Glazed floor lights to rear courtyard garden.
- 2.- Replacement timber sash windows to front bay to LB Camden approval.
- 3.- Enlarged roof light above stairwell to rear roof.
- 4.- Conservation 'Sunpipe' to daylight proposed 2nd floor shower room.
- 5.- New basement
- 6.- New clear glazed Aluminium folding sliding doors
- 7.- Continuity of earth to promote bio-diversity

REV.	ISSUE	DATE
A	Layouts frozen	08.03.12
B	Additional Notes	27.04.12
C	Basement revised to provide continuity of earth promoting Bio-diversity	22.07.12
D	Rear boundary wall treatment altered	23.07.12

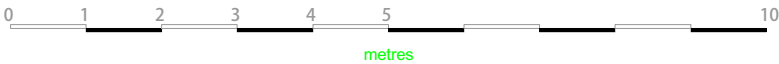

EVArchitects.com tel 020 8531 4441

17 Glenloch Road Belsize Park

Planning Application

1:100 @ A3

Rear Elev & Section AA

Sept 2011

121 - 13 D