
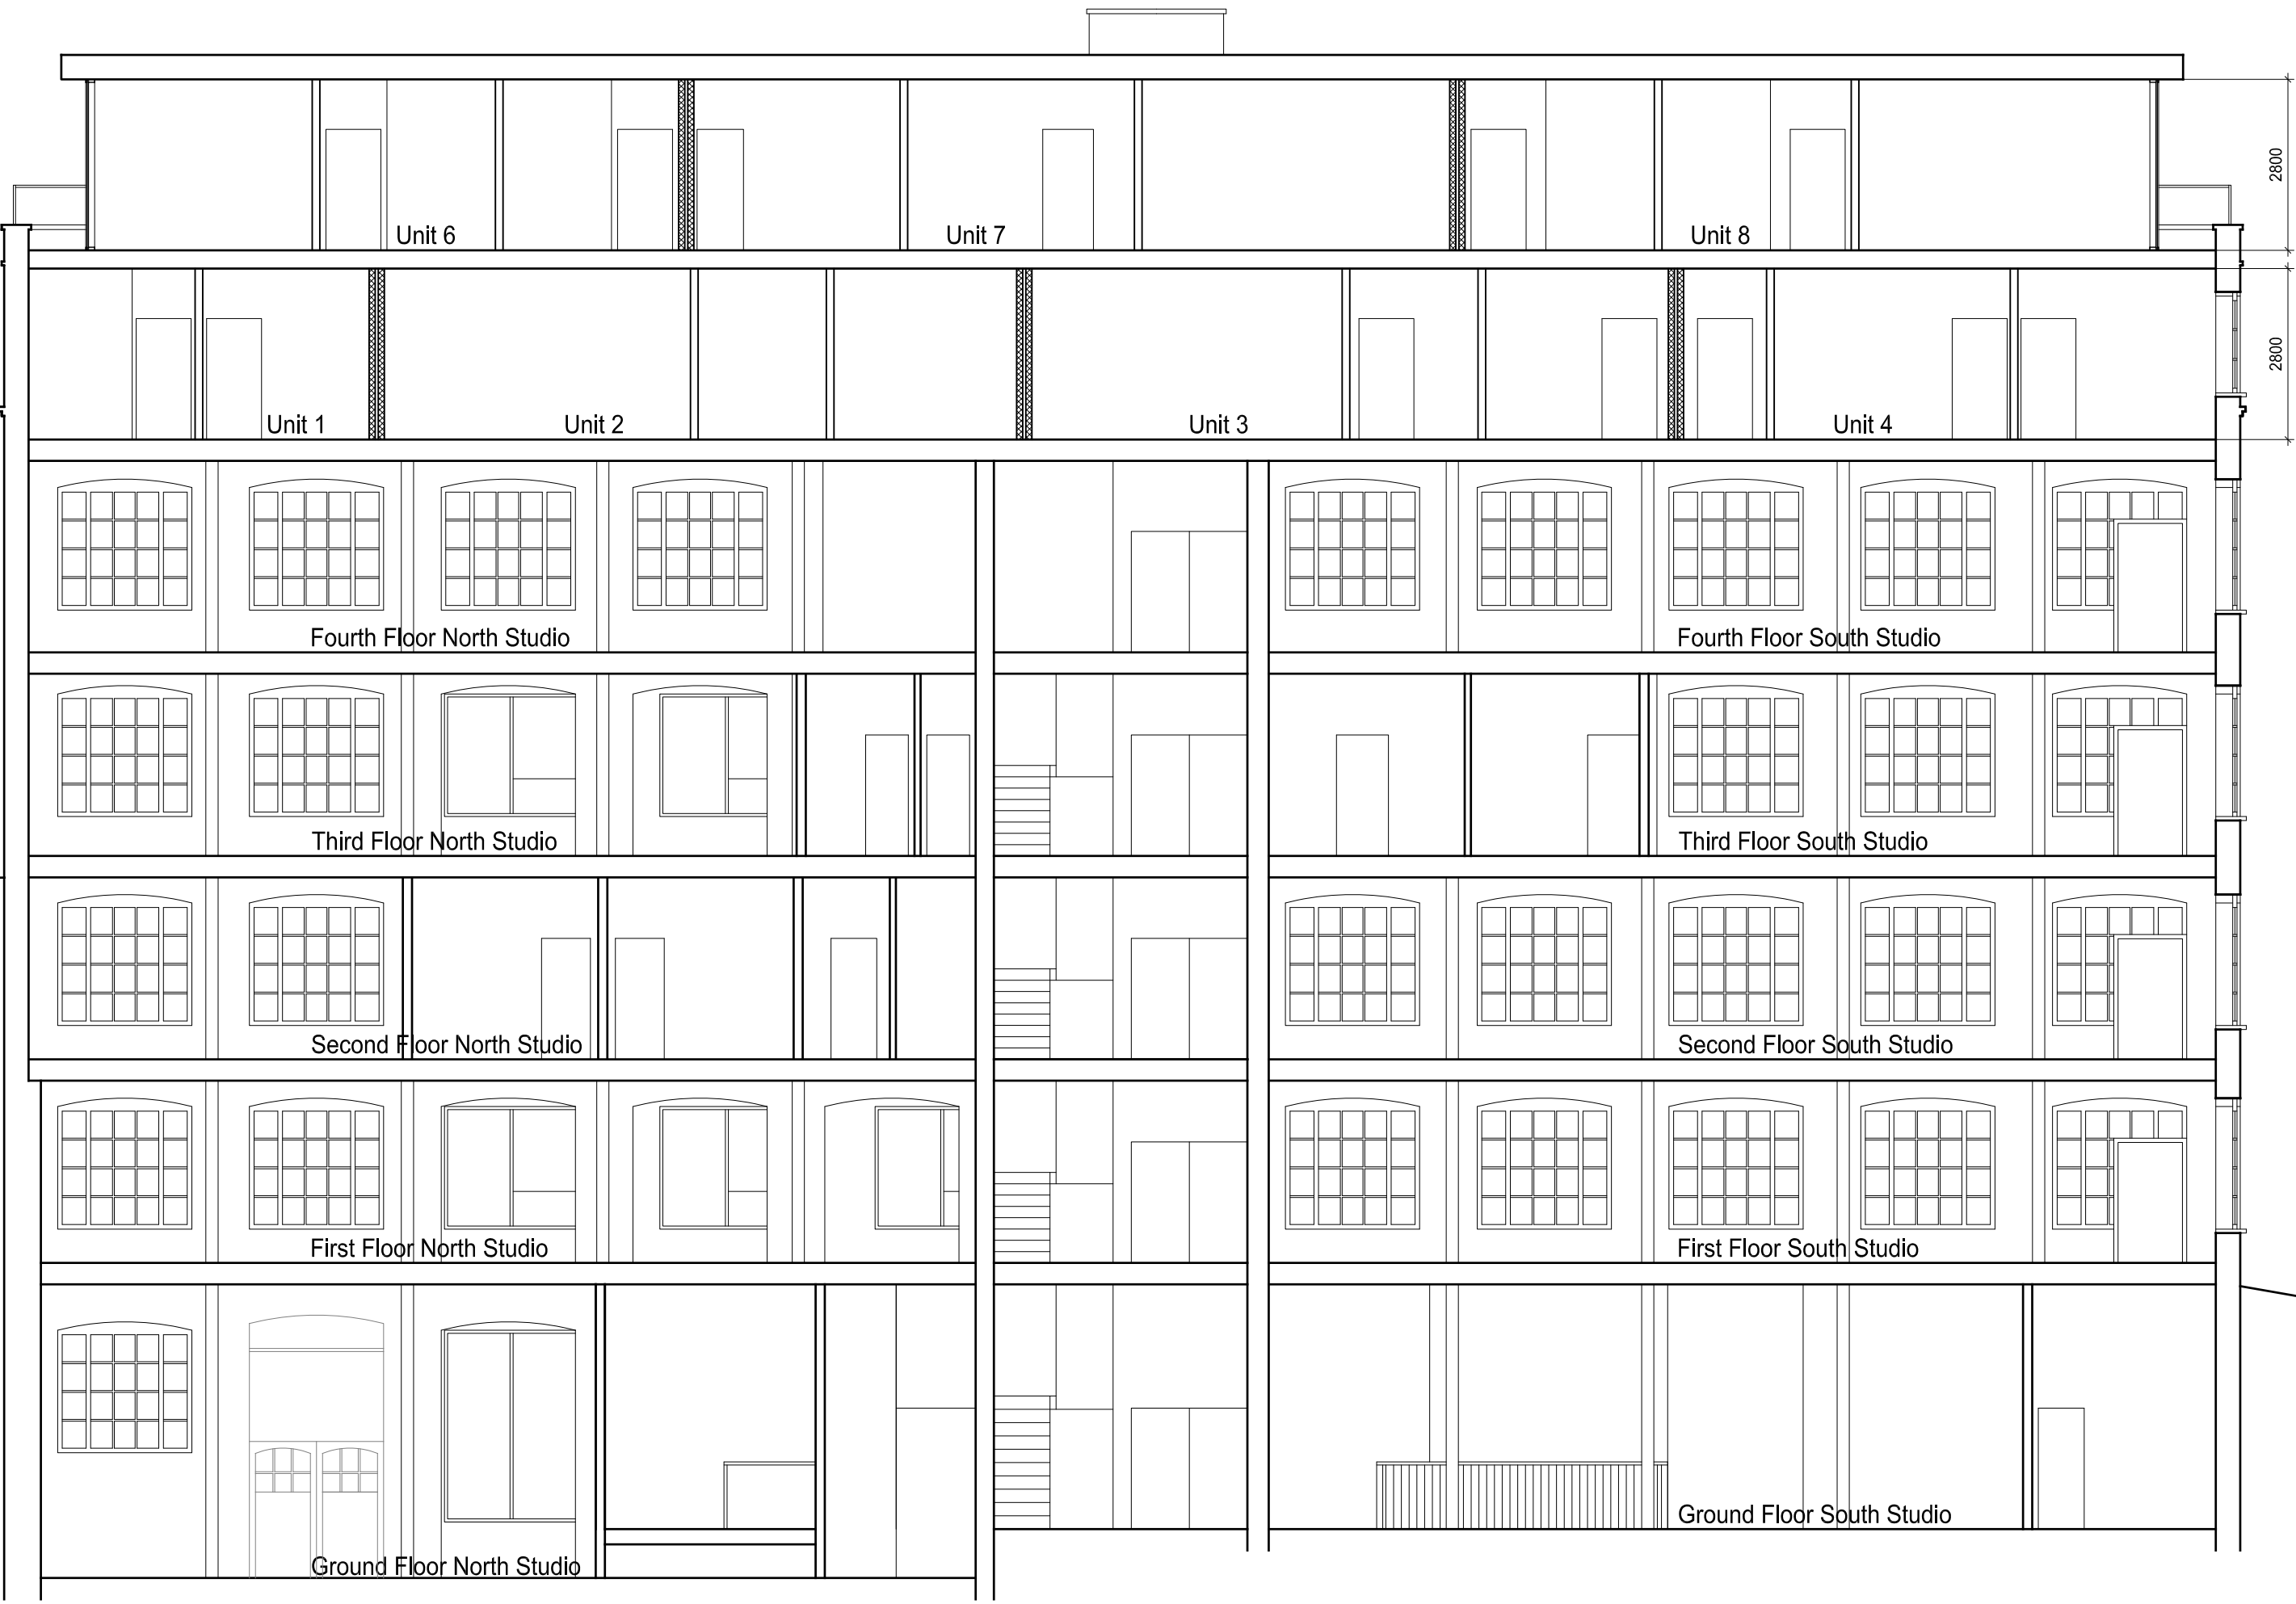


REVISIONS

Rev.		Date	By
A	replacement of annotation, "PROPOSED" with "EXISTING" added	02/01/13	AB

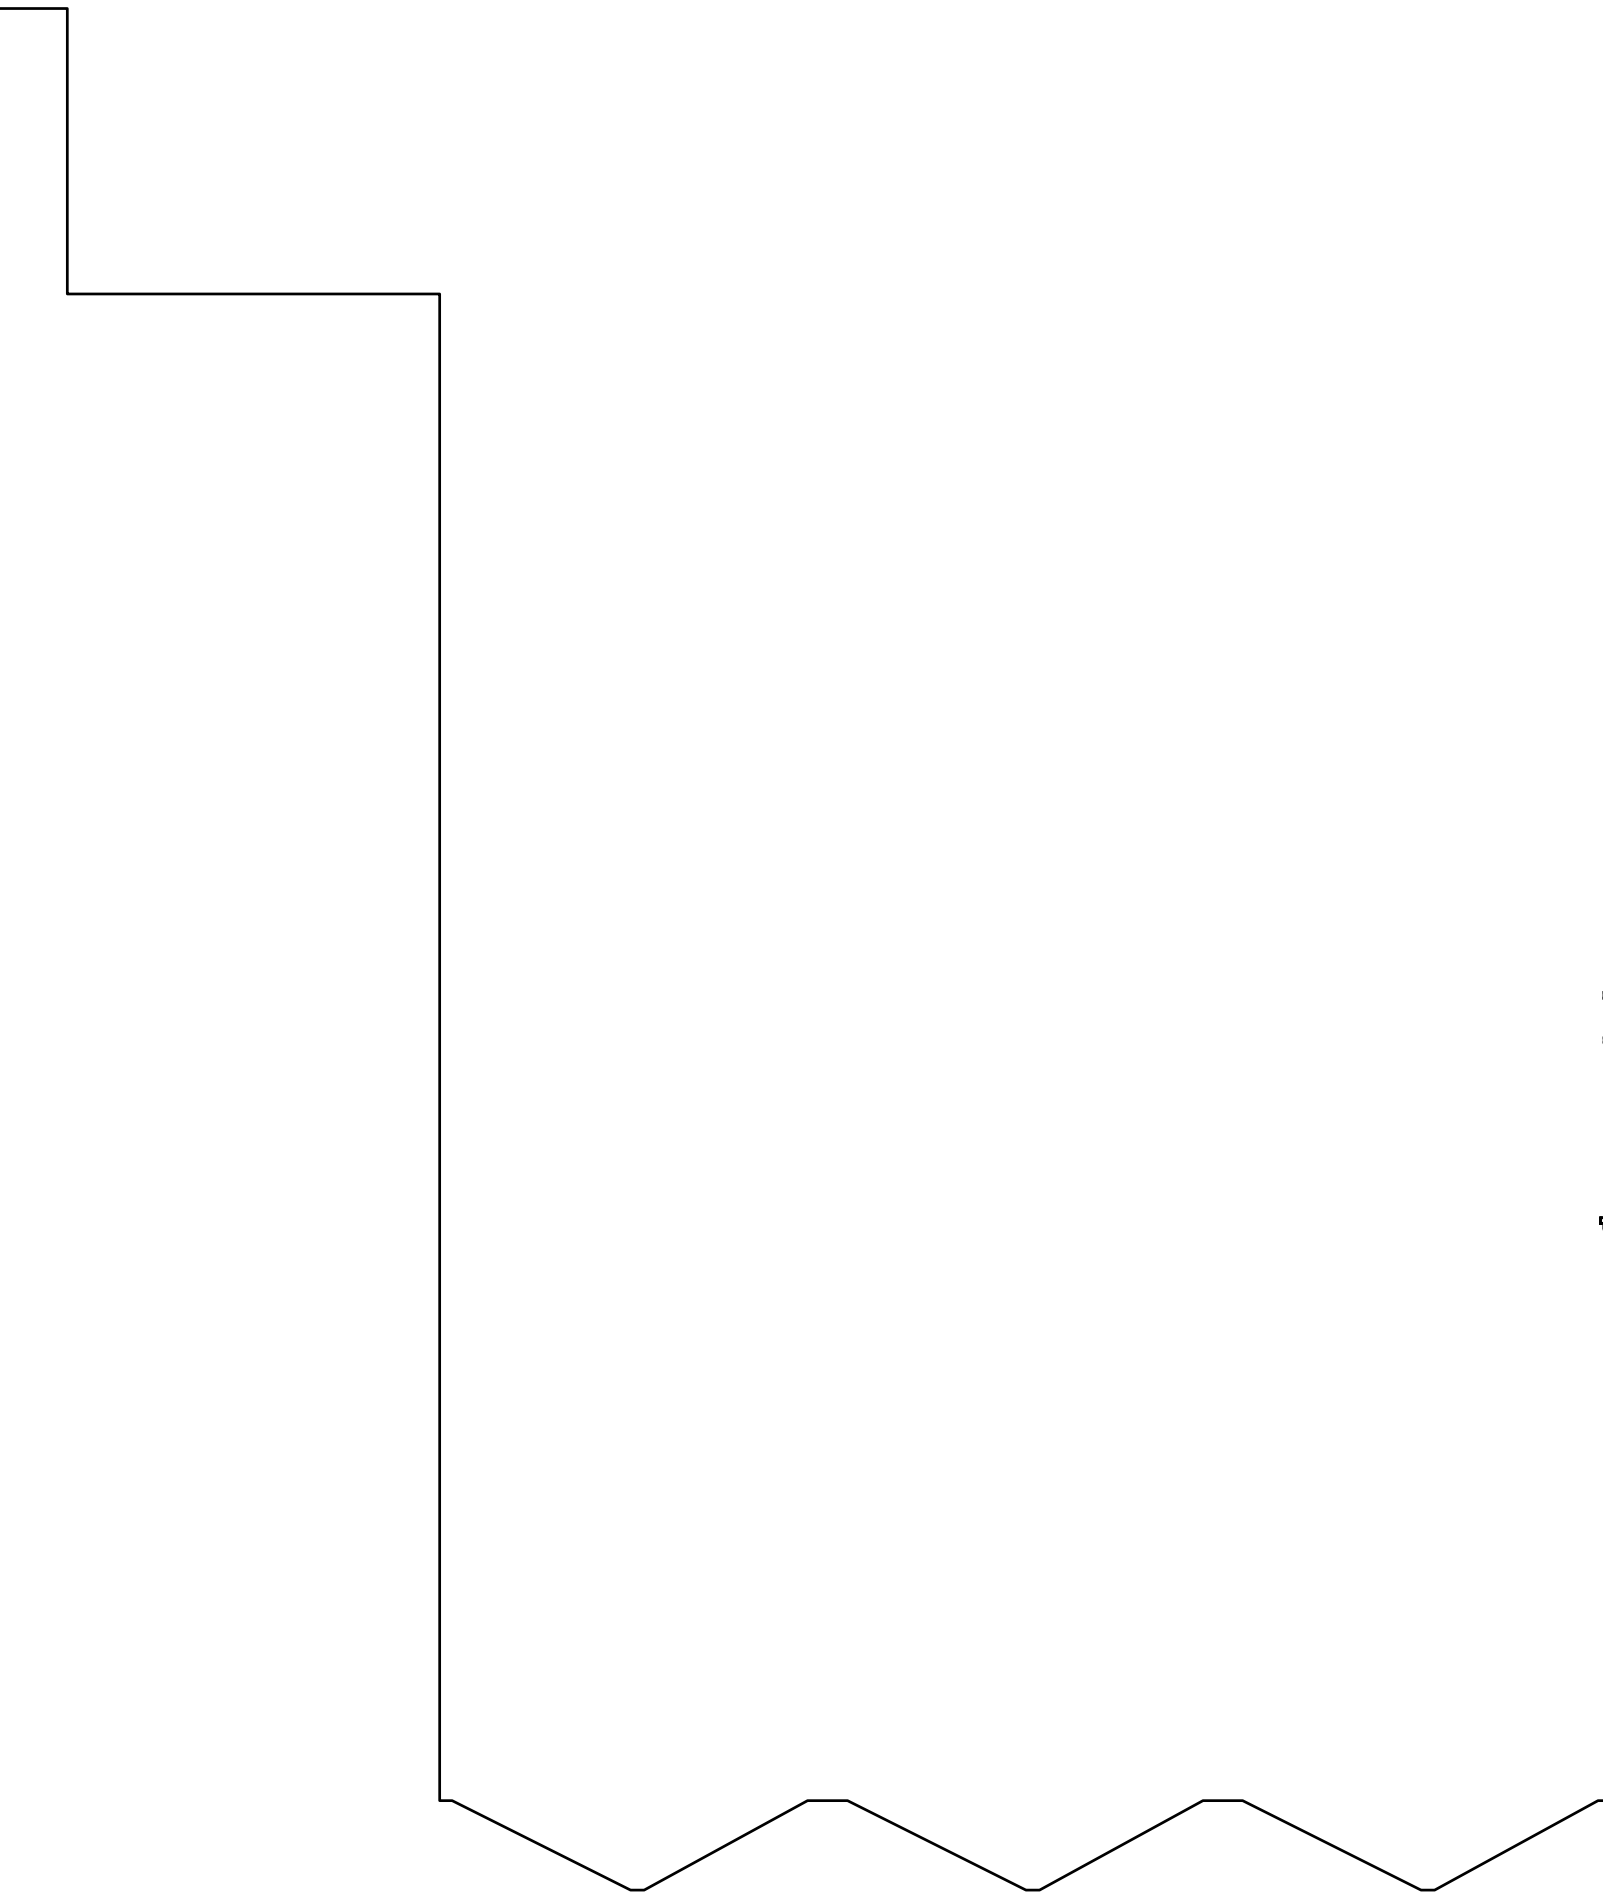

level 06 +70.945

level 05 +67.845

level 04 +64.360

level 03 +61.025

level 02 +57.695

level 01 +54.360


level 00 +50.000

EXISTING A-A' SECTION

PLANNING APPLICATION

ALL DIMENSIONS TO BE CHECKED ON SITE  
WORK TO FIGURED DIMENSIONS ONLY  
REPORT DISCREPANCIES TO THE ARCHITECT  
AT ONCE BEFORE PROCEEDING

Contemporary Design Solutions

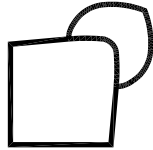

46 Great Marlborough Street  
London  
W1F 7JW  
Telephone: 020 7494 9000 Fax: 020 7494 4944

Client

RISETALL LTD

Project Title  
Mixed-use residential extension  
10A Belmont Street,  
LONDON NW1

Drawing Title

Existing AA' Section

Scale	1: 100@A1, 1:200@A3	Date	JAN '13
Drawn	AB	Checked	DL
Drawing No.		Rev.	

121115-A(SO)300

A

CAD plot date: 02 Jan 2013 - 09:53am

