

DO NOT SCALE FROM THIS DRAWING.
ALL DIMENSIONS TO BE CHECKED ON SITE.
COPYRIGHT RESERVED.



PROPOSED SECTION C-C

A - new section D-D added 04-01-13

REVISIONS

SCALE	DATE	DRAWN	CHECKED
1:50	04-01-13	RRF	


PROJECT

2C & 2D
BELSIZE PARK GARDENS

DRAWING

PROPOSAL SECTIONS C-C & D-D

49 Kingsway Place, Sans Walk, London EC1 OLU
+44 (0) 207 251 9439 admin@zuberarchitecture.com

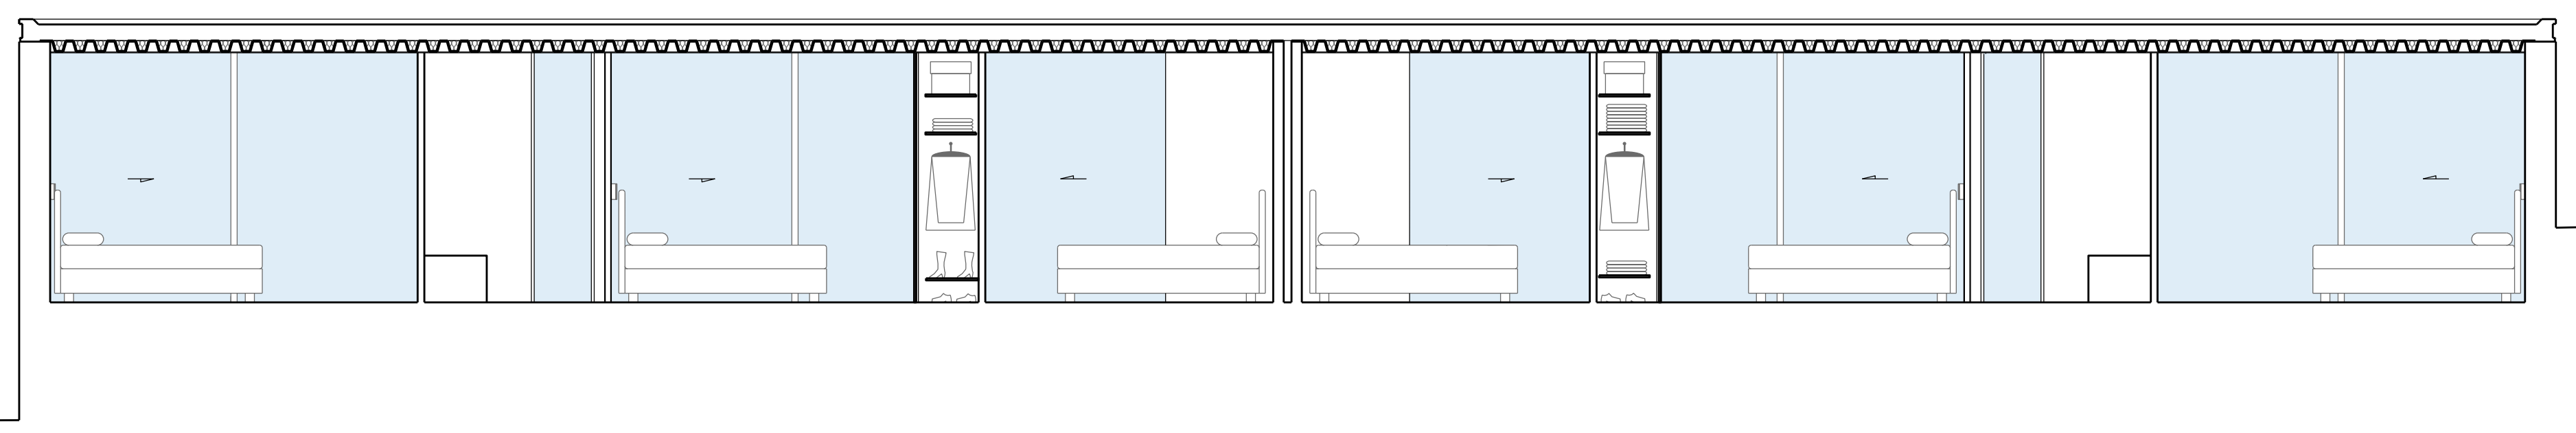

PROPOSED SECTION D-D