
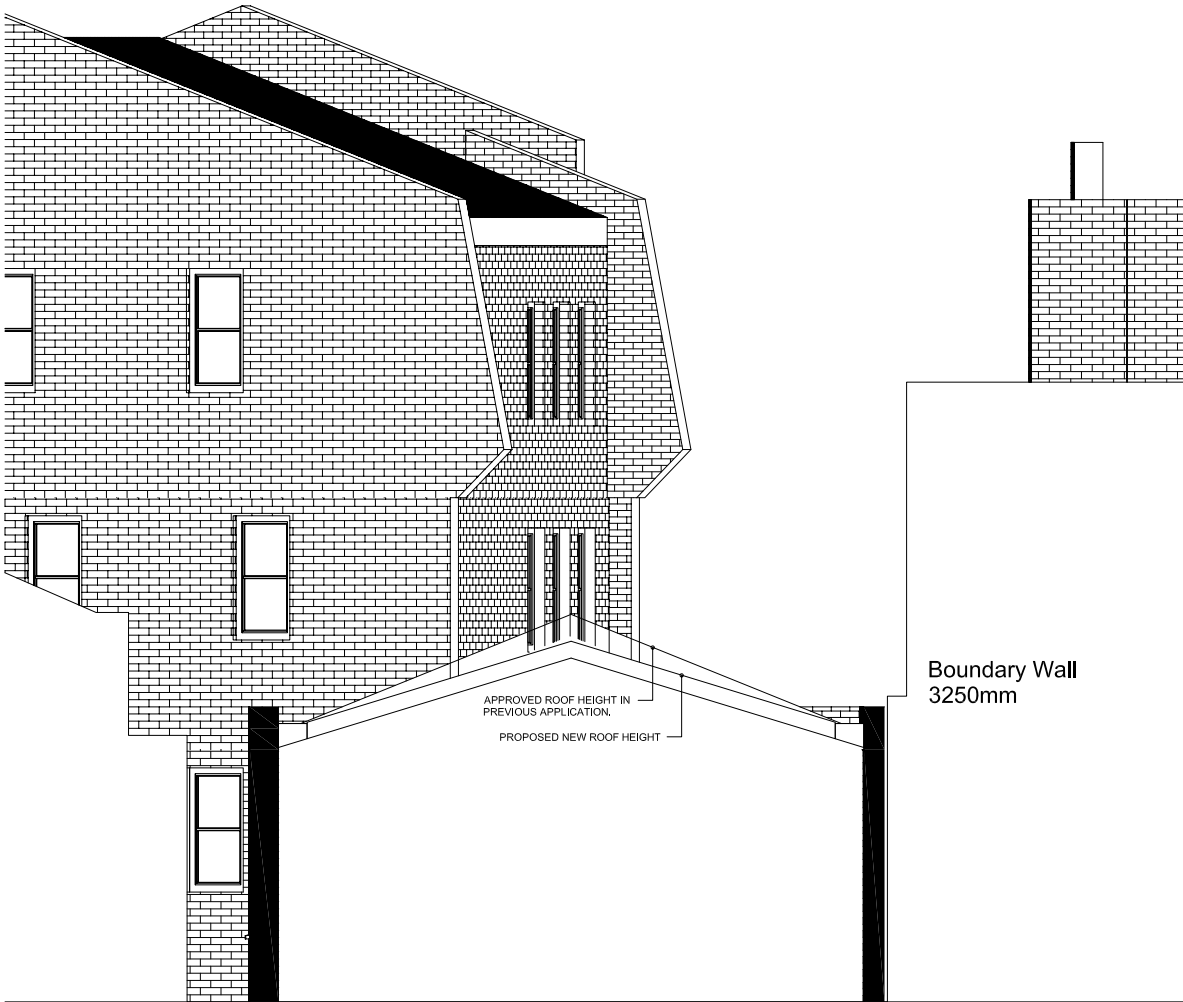
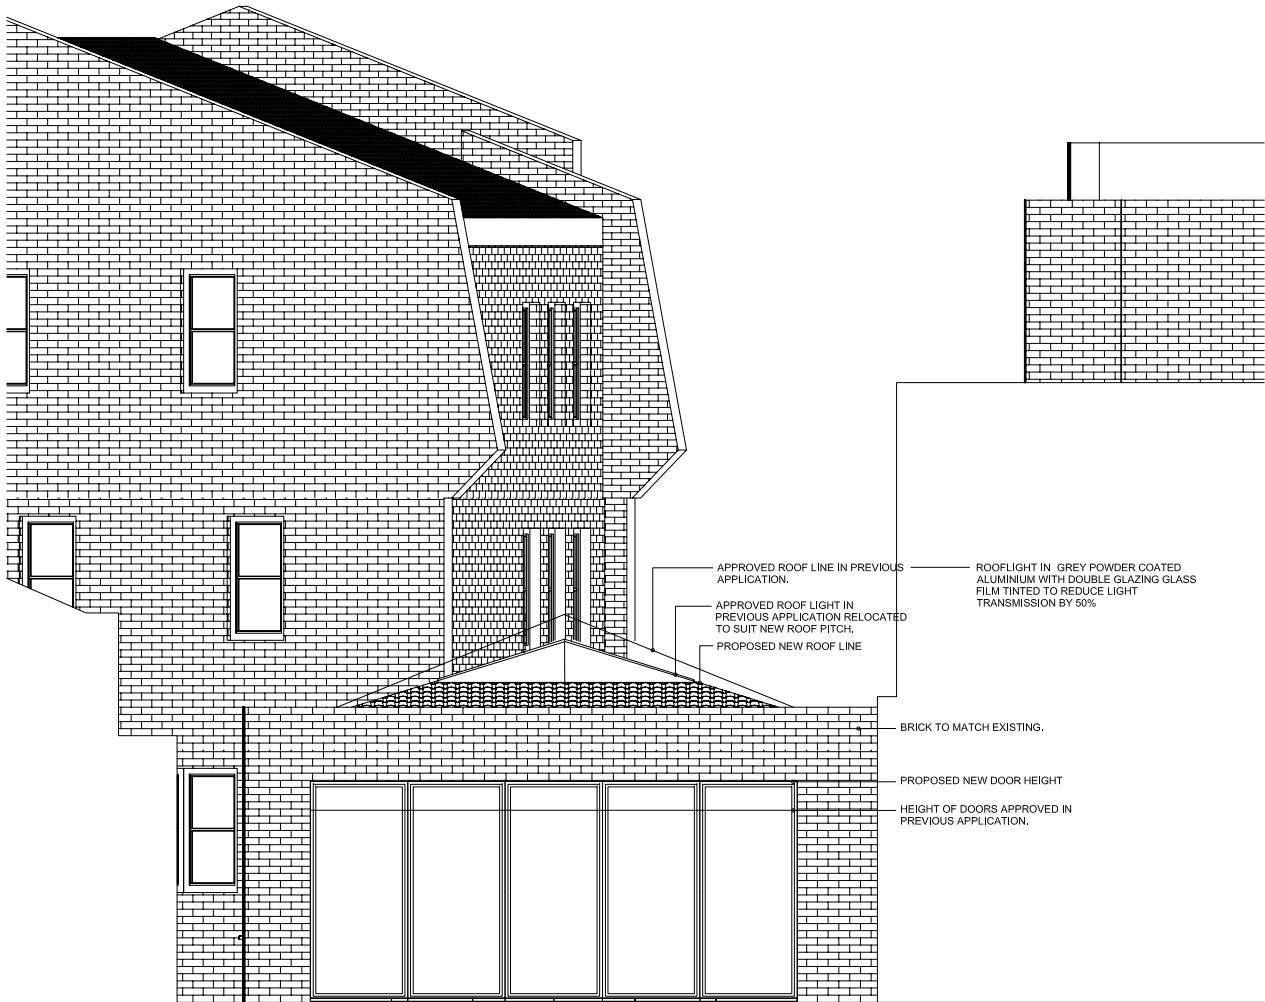


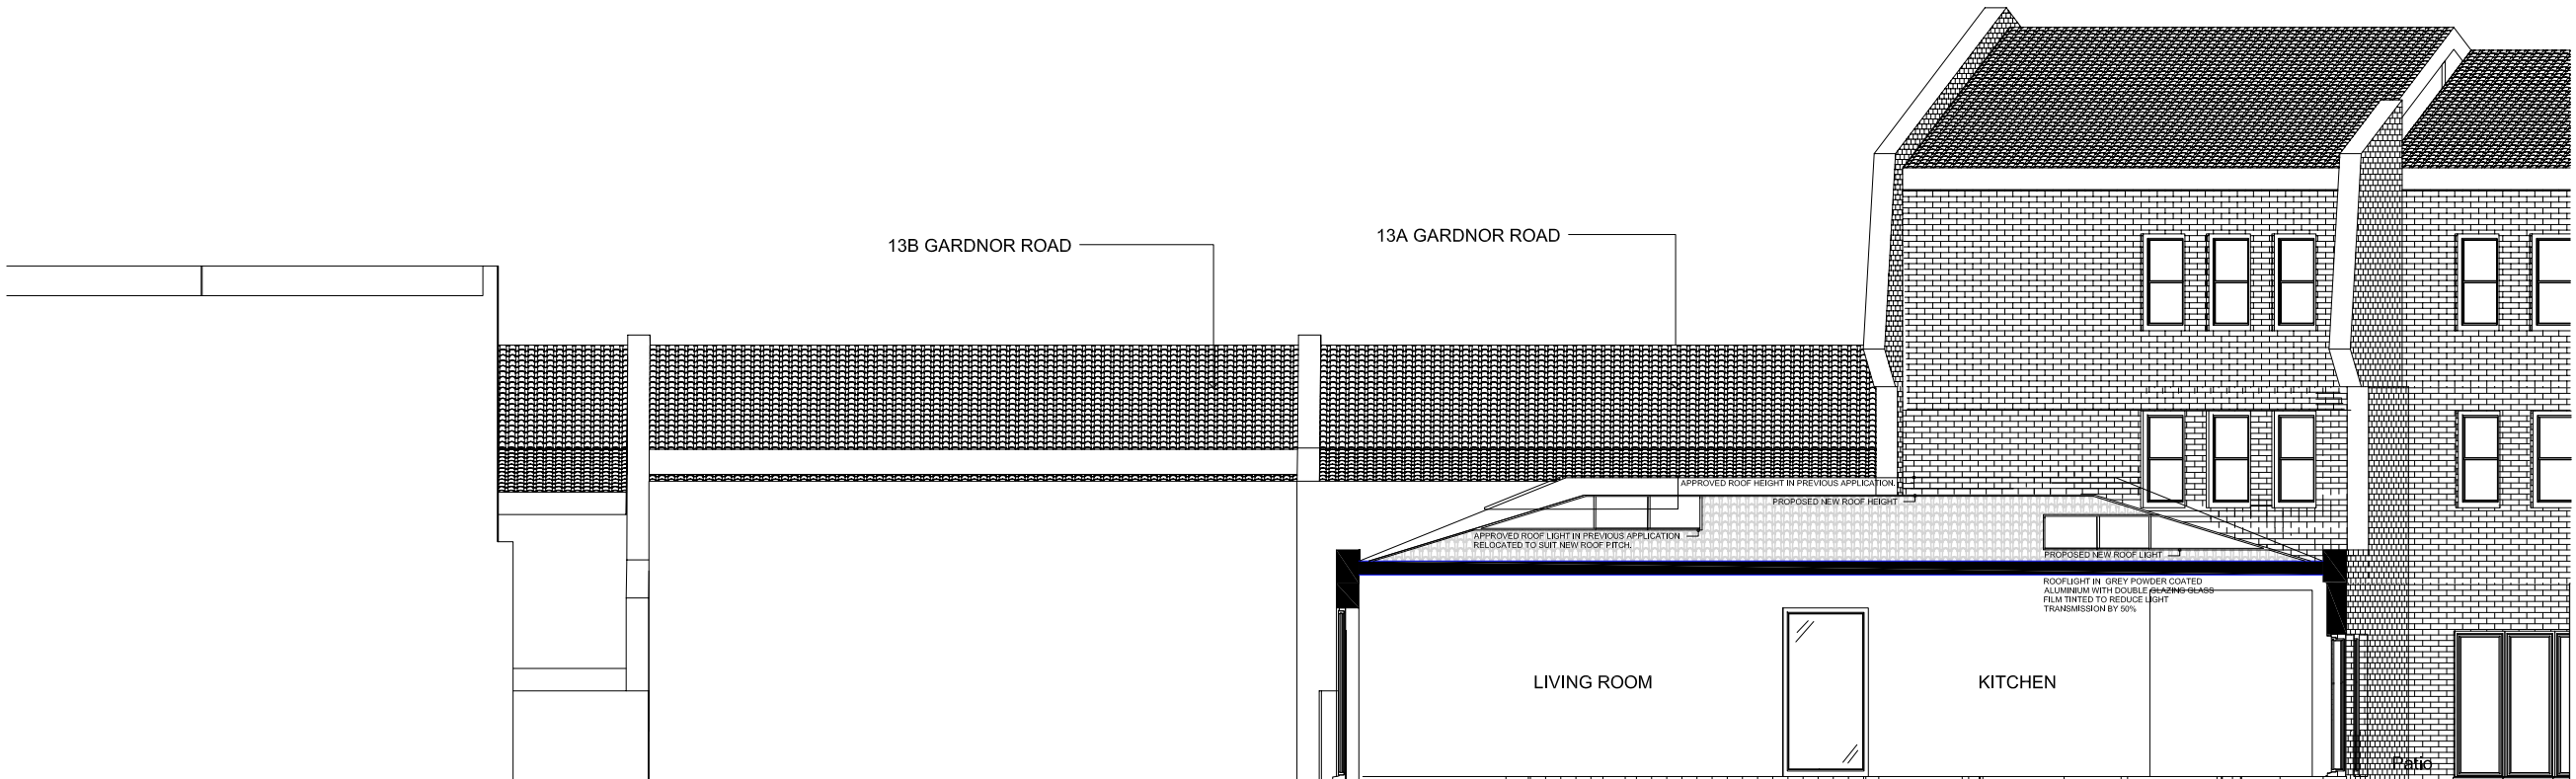

DRAWING REFERENCES:

NOTES

DO NOT SCALE FROM DRAWING. ALL DIMENSIONS, LEVELS, COORDINATES, SETTING OUT, TO BE CHECKED ON SITE AND ANY DISCREPANCY REPORTED IMMEDIATELY TO THE ARCHITECT AND PROJECT MANAGER.

PROJECT

20 SPENCER WALK

CLIENT

SALAFT PROPERTIES LIMITED

DRAWING NAME

PROPOSED SECTIONS

REVISIONS

..

STATUS	SCALE
PLANNING	1:100 @ A3
DRAWING NUMBER	DATE
HYA12094_203_revB	05-11-2012

HIGGS YOUNG
ARCHITECTS

HIGGS YOUNG ARCHITECTS LTD
54 BOSTON PLACE
LONDON NW1 6ER
Tel: 0044 (0)20 7724 9395
E-mail: info@higgsyoung.com