
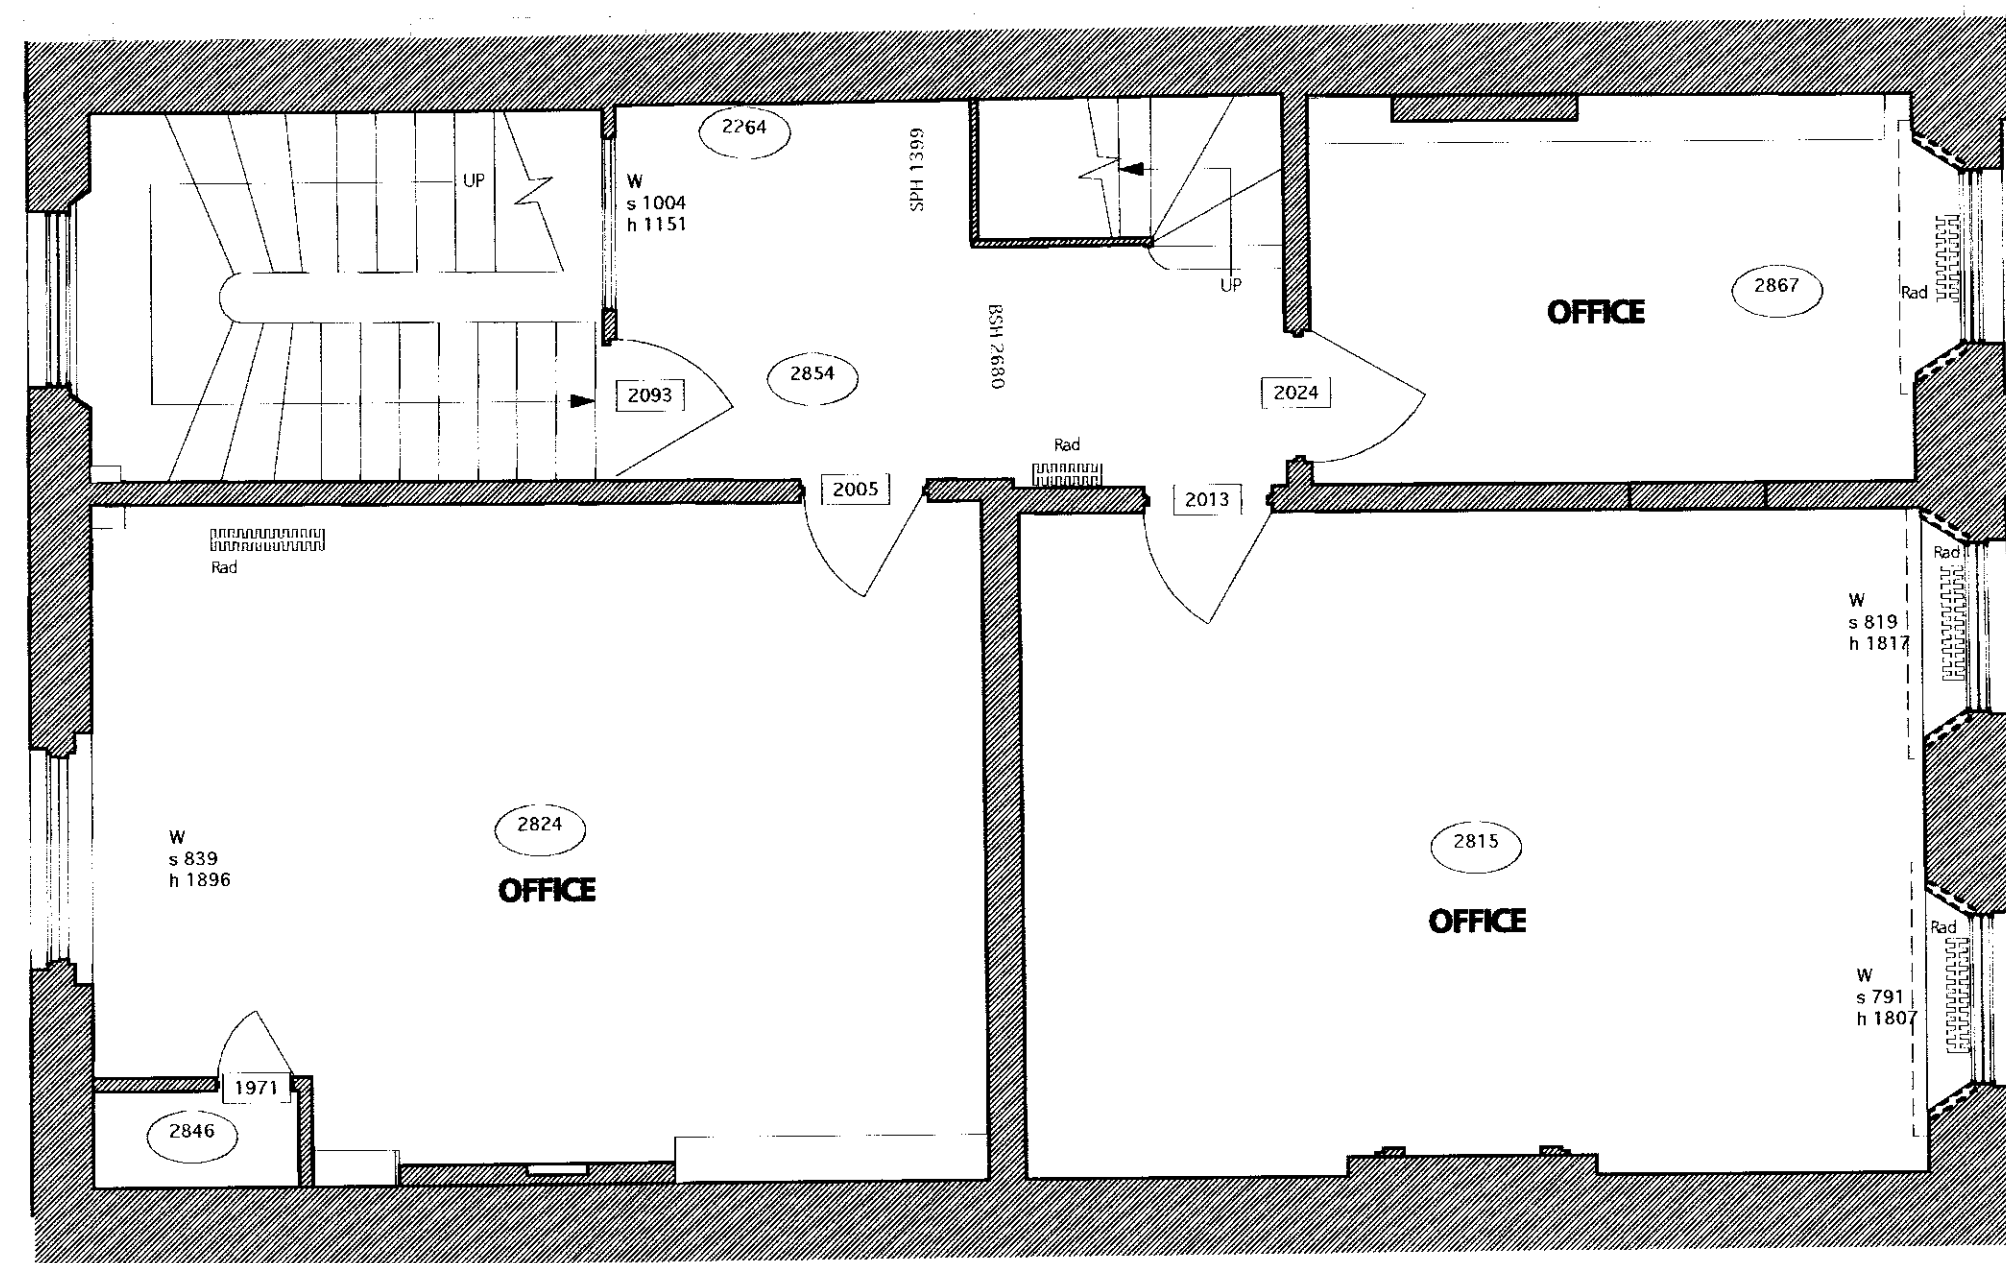
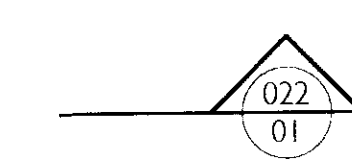
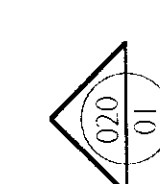
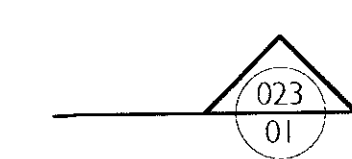
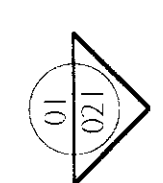
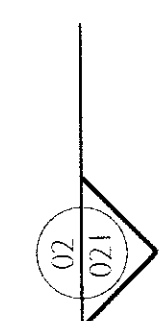


KEY	
xxxx	= ceiling height
xxxx	= door height
W s xxx h xxx	= window sill height (s) and overall height (h)

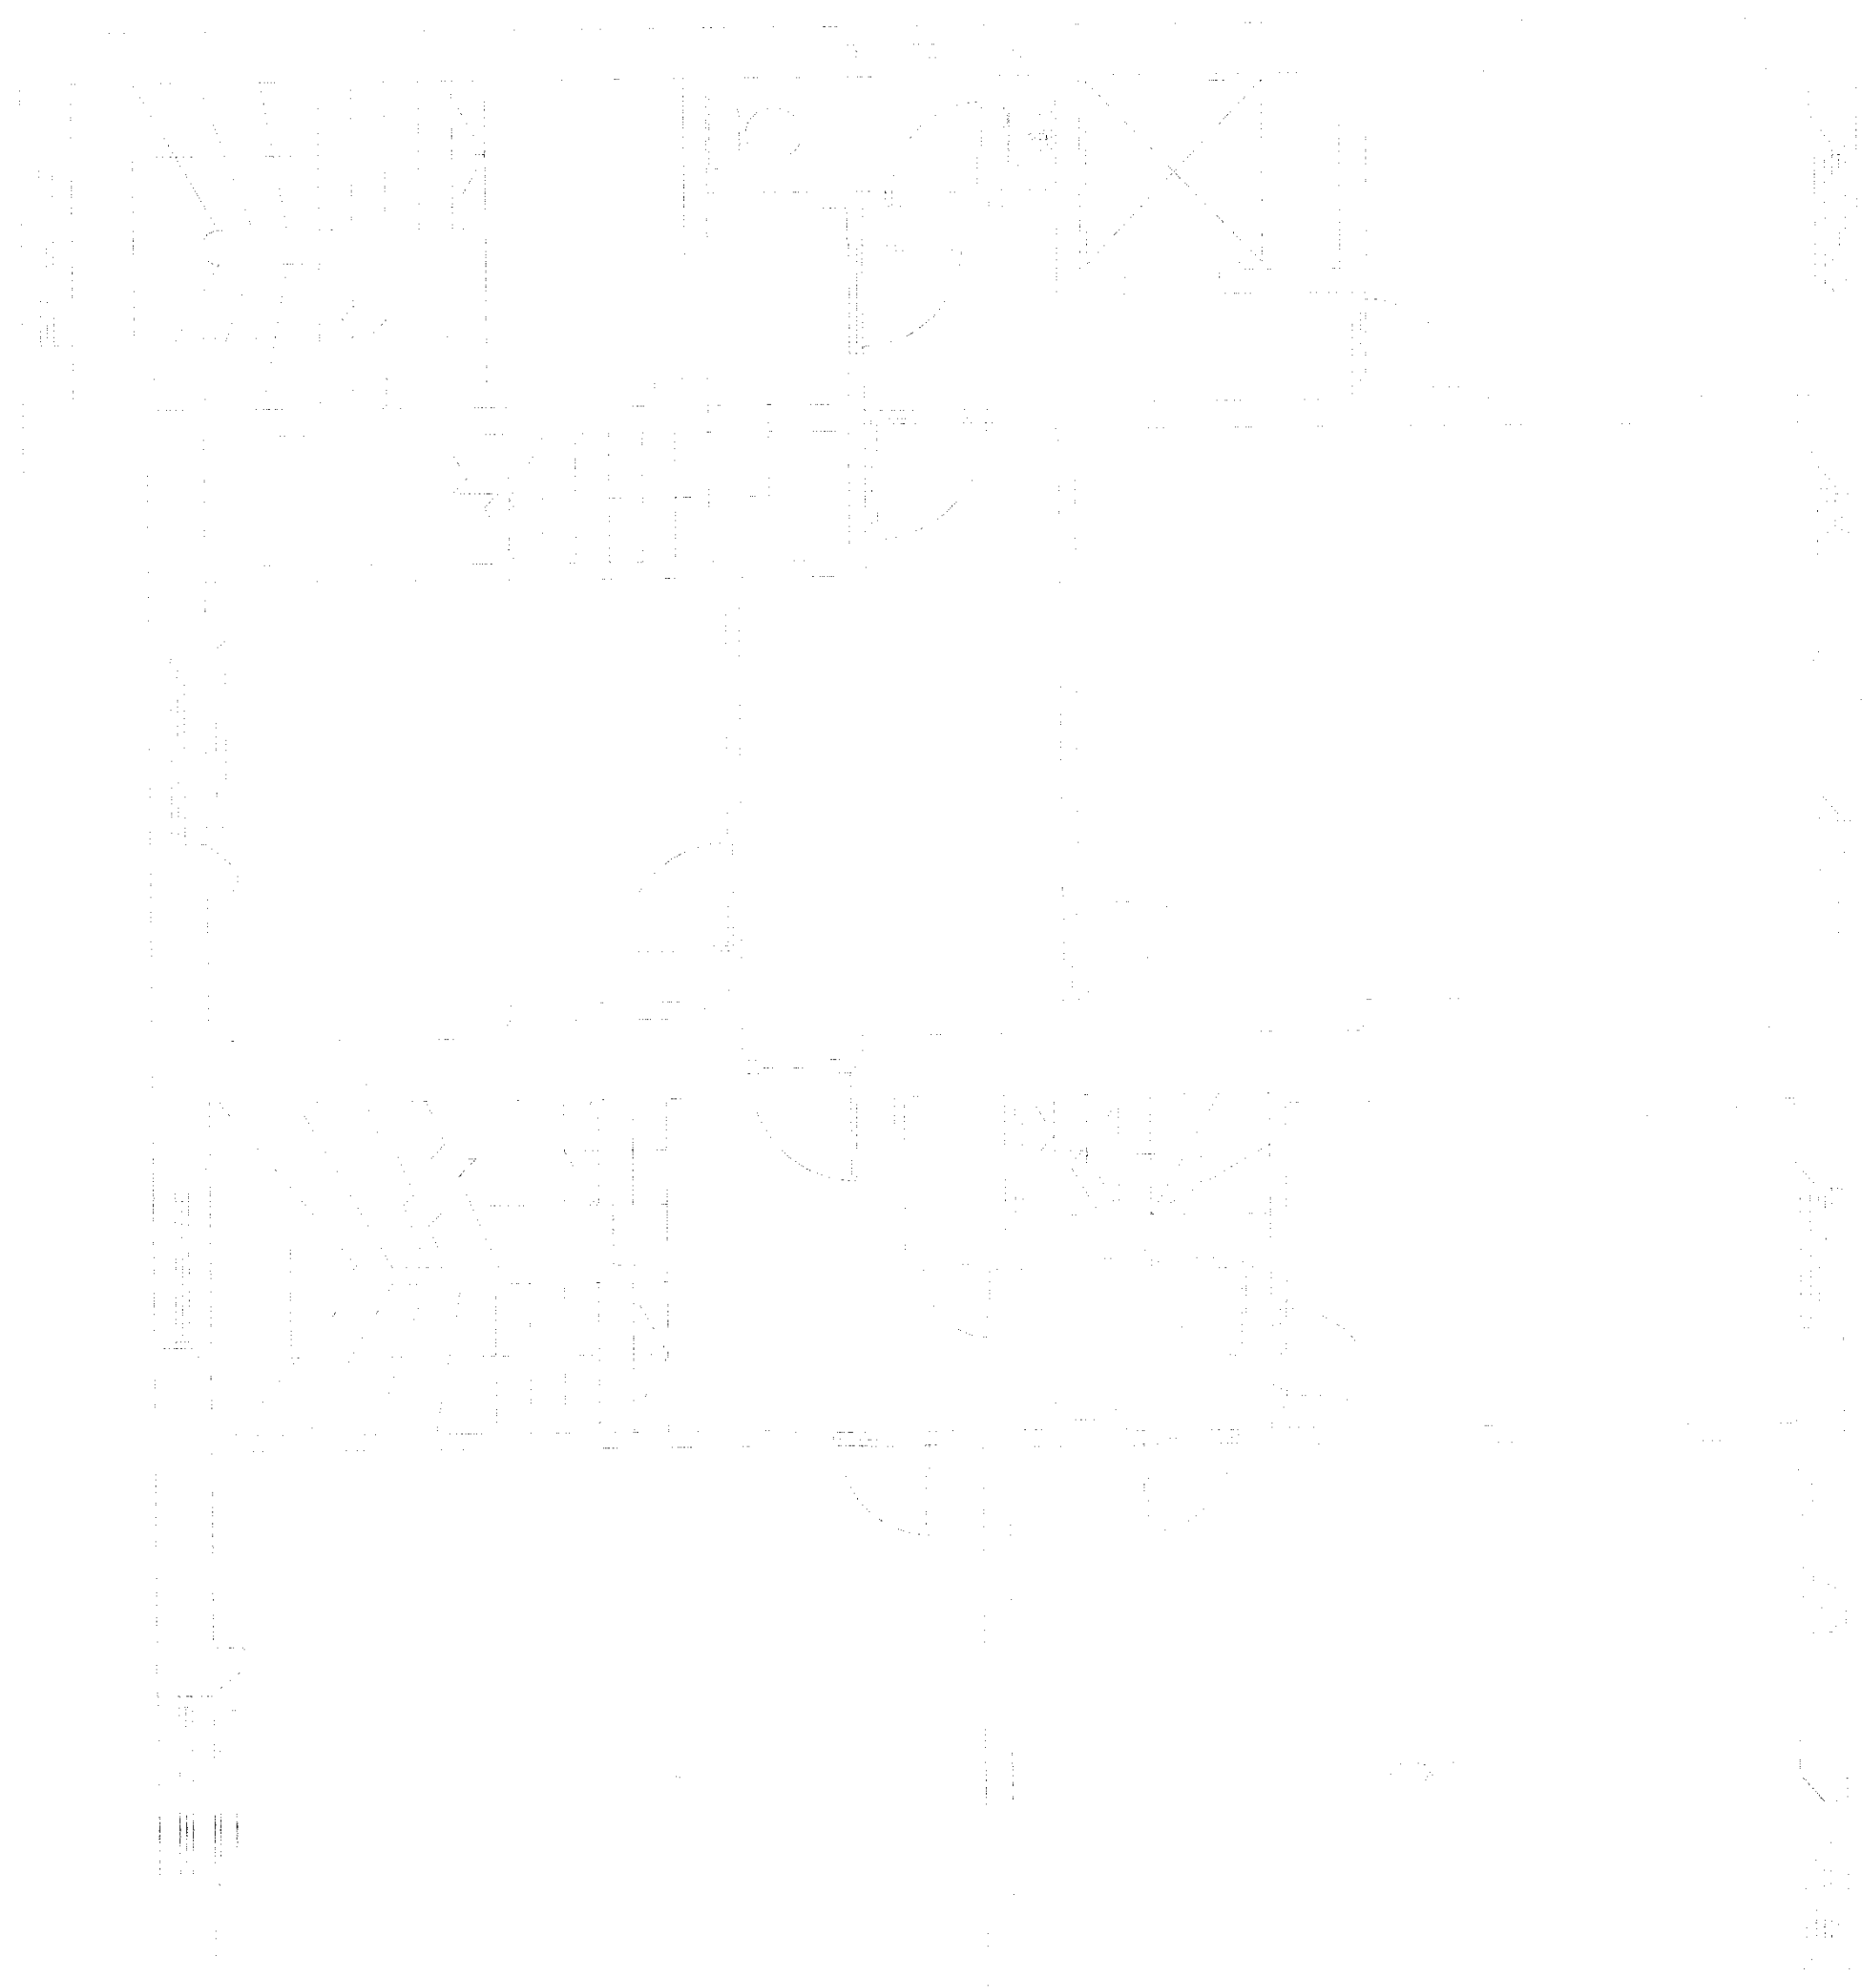

1 Second Floor Plan - Existing
1:100 @ A3 & 1:50 @ A1

Revision	Date	Amendment	Notes

Client	University College London
Project	31 Tavistock Square, London, WC1H 9EZ
Drawing	Second Floor Plan - Existing
Scale	1:50 @ A1 1:100 @ A3
Date	March 2012
Project N°	479
Drawing N°	479/PL/013

Status	PLANNING
Drawn	AL
Revision	-

burwell deakins : architects

t 020 8305 6010
f 020 8305 6020
e info@burwellarchitects.com
w www.burwellarchitects.com
a unit 001 california building deals gateway london SE13 7SF

NO DIMENSIONS ARE TO BE SCALED FROM THIS DRAWING. THE CONSULTANT MAKES NO REPRESENTATION OR WARRANTY AS TO THE ACCURACY OF ANY INFORMATION OR DATA PROVIDED TO THEM AND THE DRAWING IS ISSUED ON THE CONDITION THAT IT IS NOT TO BE REPRODUCED, EITHER WHOLLY OR IN PART, WITHOUT THE WRITTEN CONSENT OF THE CONSULTANT.