


KEY	
	= ceiling height
	= door height
W s xxxx h xxxx	= window sill height (s) and overall height (h)

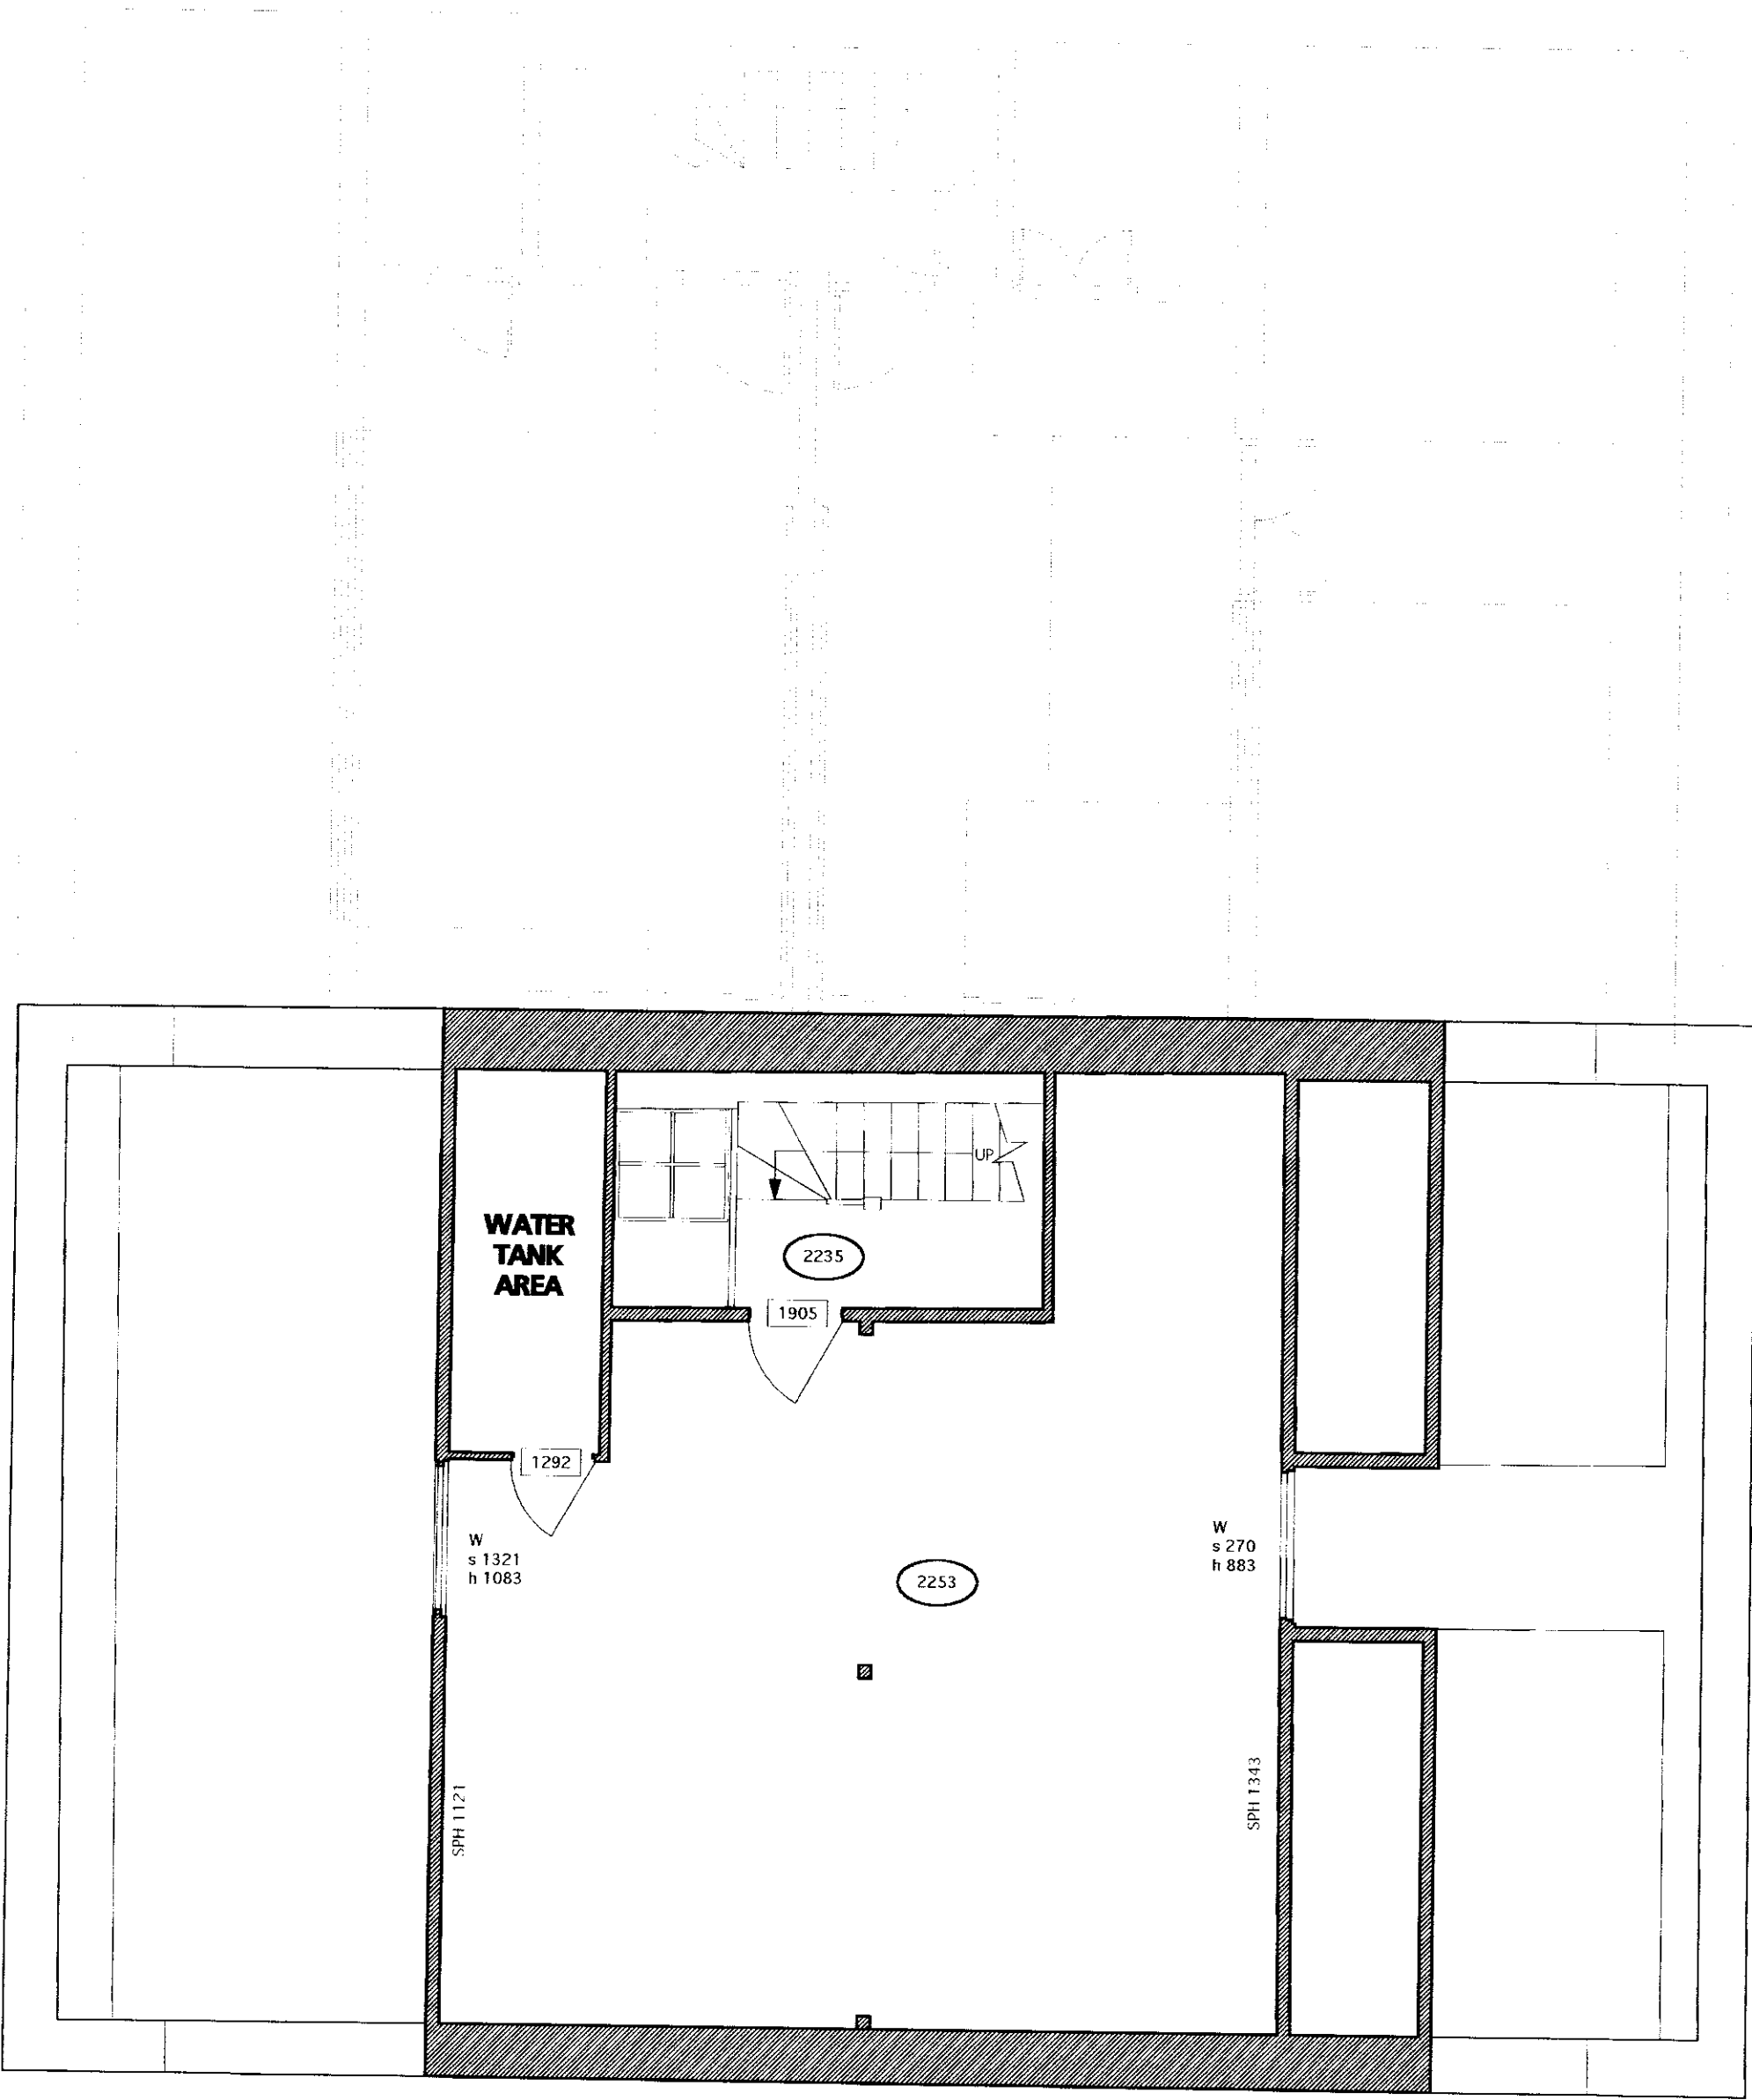

1 Fourth Floor Plan - Existing
1:100 @ A3 & 1:50 @ A1

Revision	Date	Amendment	Notes

NO DIMENSIONS ARE TO BE CALLED FROM THE DRAWING. THE CONTRACTOR MANUFACTURER IS RESPONSIBLE FOR CHECKING ALL DIMENSIONS AND CORRECTING ANY DISCREPANCIES. THE DRAWING IS THE PROPERTY OF BURWELL DEAKINS ARCHITECTS LTD. COPYRIGHT IS RESERVED BY THEM AND THE DRAWING IS LOANED ON CONDITION THAT IT IS NOT TO BE REPRODUCED, EITHER WHOLLY OR IN PART, WITHOUT A WRITTEN CONSENT.

Client	University College London
Project	31 Tavistock Square, London, WC1H 9EZ
Drawing	Fourth Floor Plan - Existing
Scale	1:50@A1 1:100@A3
Date	March 2012
Status	PLANNING
Drawn	AL
Project N°	479
Drawing N°	479/PL/015
Revision	-

burwell deakins : architects

t 020 8305 6010
f 020 8305 6020
e info@burwellarchitects.com
w www.burwellarchitects.com
a unit 0.01 california building deals gateway london SE13 7SF