

GENERAL NOTES:

Doors (Existing and New to Match)

- _Prepare for decoration
- _Intumescent layer added to each inset panel
- _Smoke seals routed into door edges

Windows (Existing)


- _All windows to be eased
- _New sash cords
- _New weights where required
- _New staff and parting beads where required
- _New brush seals routed into each window
- _Decorate
- _Roller blind to all windows without shutters - between secondary glazing and window where applicable

Architectural Features

- _Existing skirtings and dado rails to be retained and redecorated. Where required, existing features to be repaired to match original.

KEY:

-  = Existing fabric to be retained
-  = Proposed infill to match existing adjacent
-  = Elements to be removed

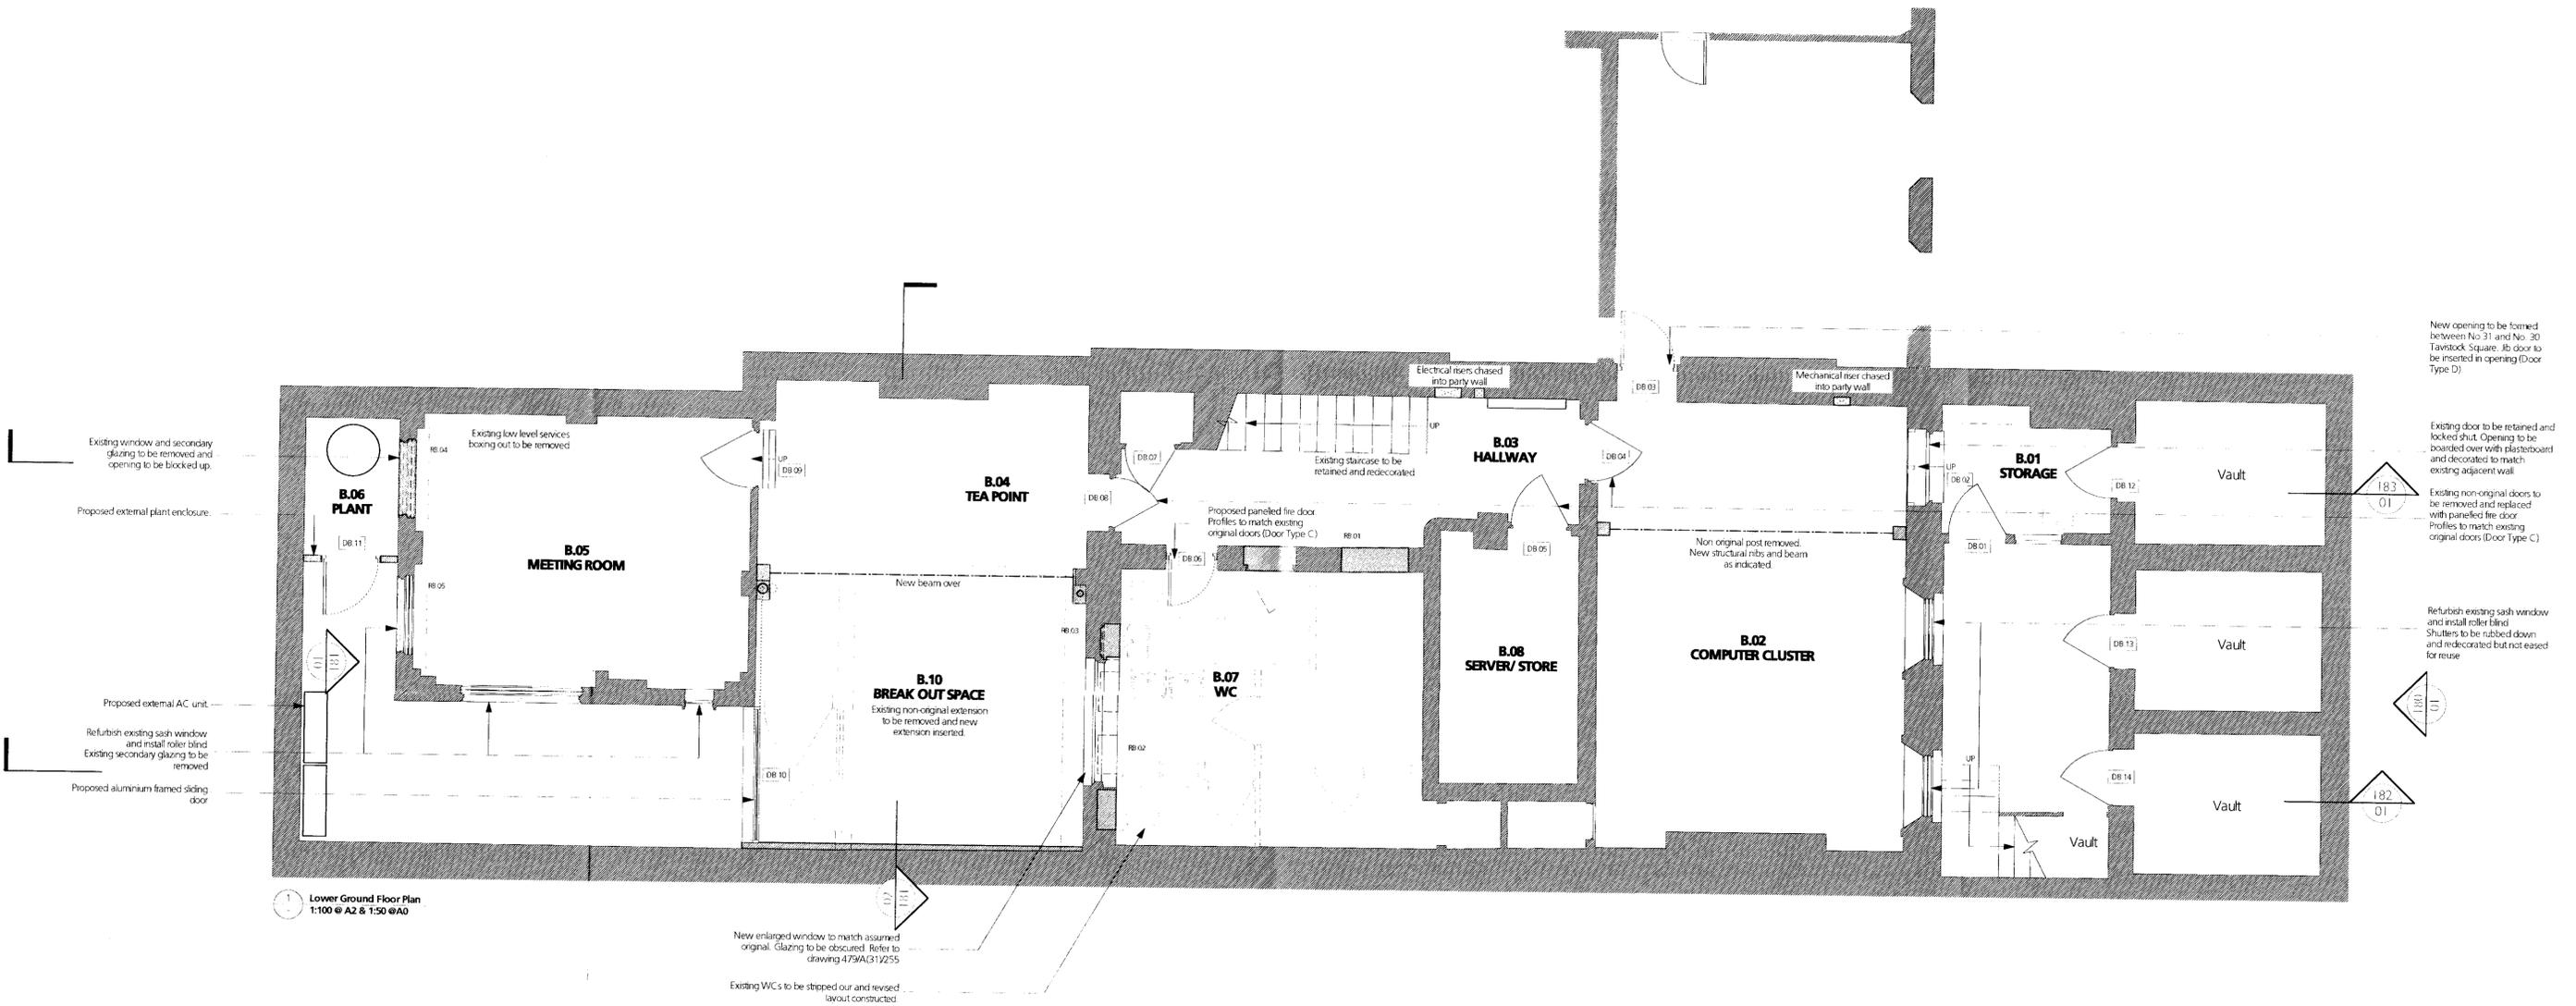

Revision	Date	Amendment

Notes

Client	University College London	burwell deakins : architects	
Project	31 Tavistock Square, London, WC1H 9EZ		
Drawing	Proposed Lower Ground Floor		
Scale	1:50@A1 1:100@A3	Status	PLANNING
Date	OCT 2012	Drawn	GN
Project N°	479	Drawing N°	479/PL/120
		Revision	P1

t 020 8305 6010
 f 020 8305 6020
 e info@burwelldeakins.com
 www.burwelldeakins.com
 a unit 001 california building deals gateway london SE13 7SF

NO RESPONSIBILITY FOR THE ACCURACY OF THE DRAWING OR THE INFORMATION CONTAINED THEREIN CAN BE ACCEPTED BY BURWELL DEAKINS ARCHITECTS. THE CLIENT IS RESPONSIBLE FOR THE ACCURACY OF THE INFORMATION CONTAINED IN THIS DRAWING. BURWELL DEAKINS ARCHITECTS IS NOT RESPONSIBLE FOR THE ACCURACY OF THE INFORMATION CONTAINED IN THIS DRAWING. BURWELL DEAKINS ARCHITECTS IS NOT RESPONSIBLE FOR THE ACCURACY OF THE INFORMATION CONTAINED IN THIS DRAWING.