



1  
-  
**Typical Elevation Proposed**  
1:10 @ A1, 1:20 @ A3

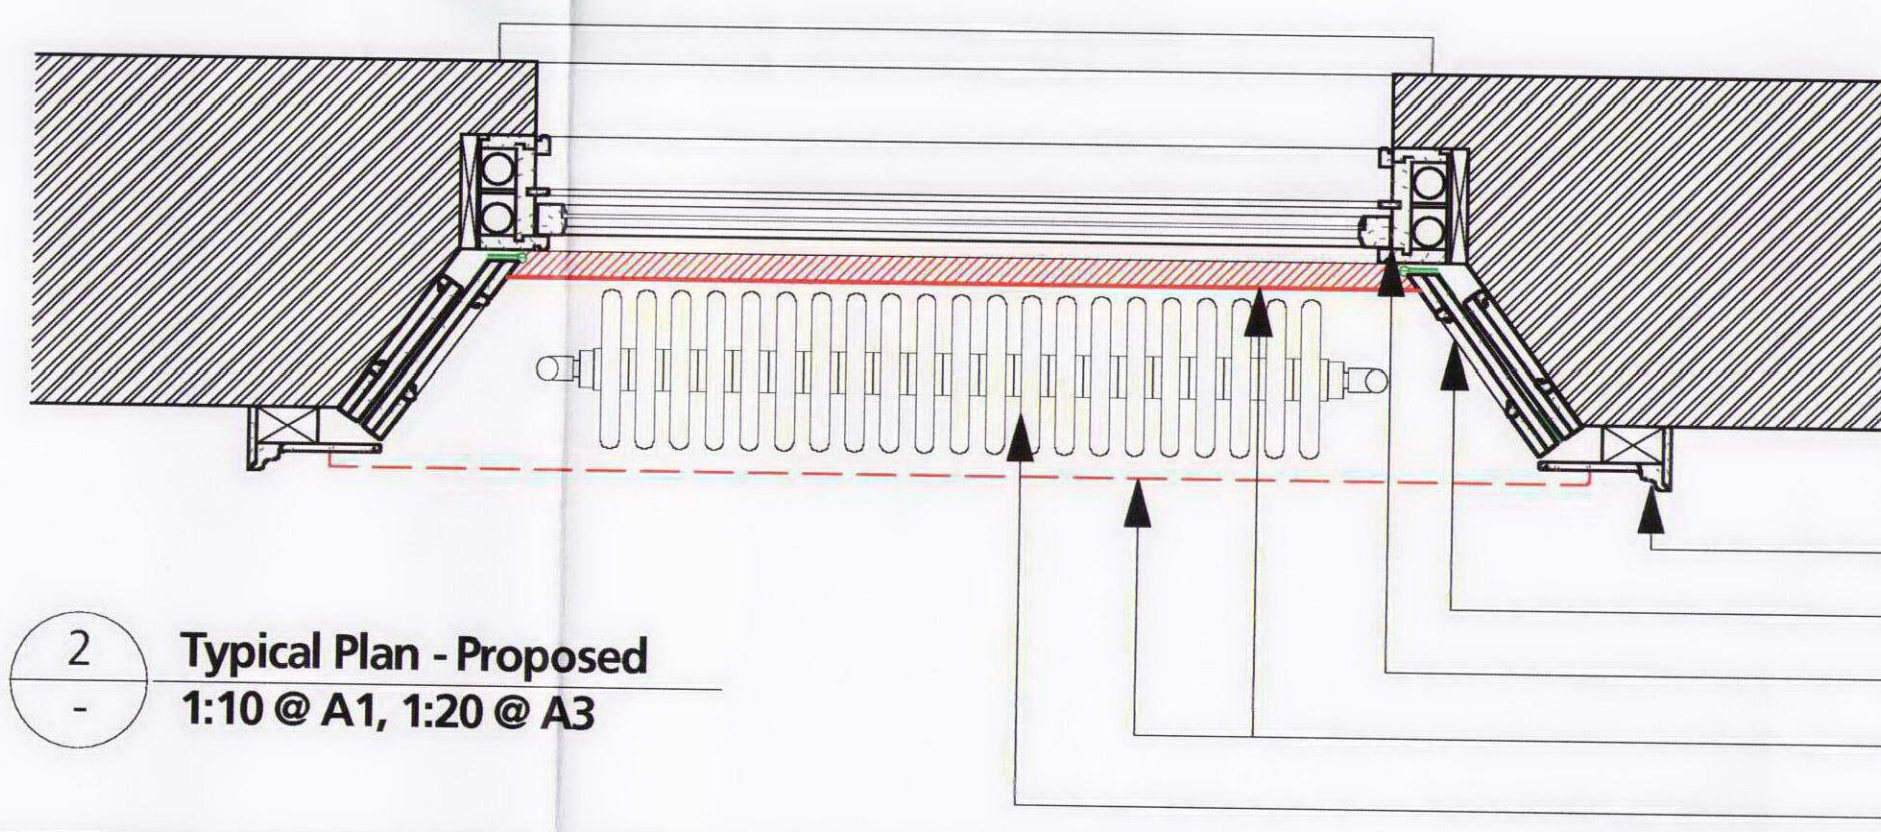

2  
-  
**Typical Plan - Proposed**  
1:10 @ A1, 1:20 @ A3

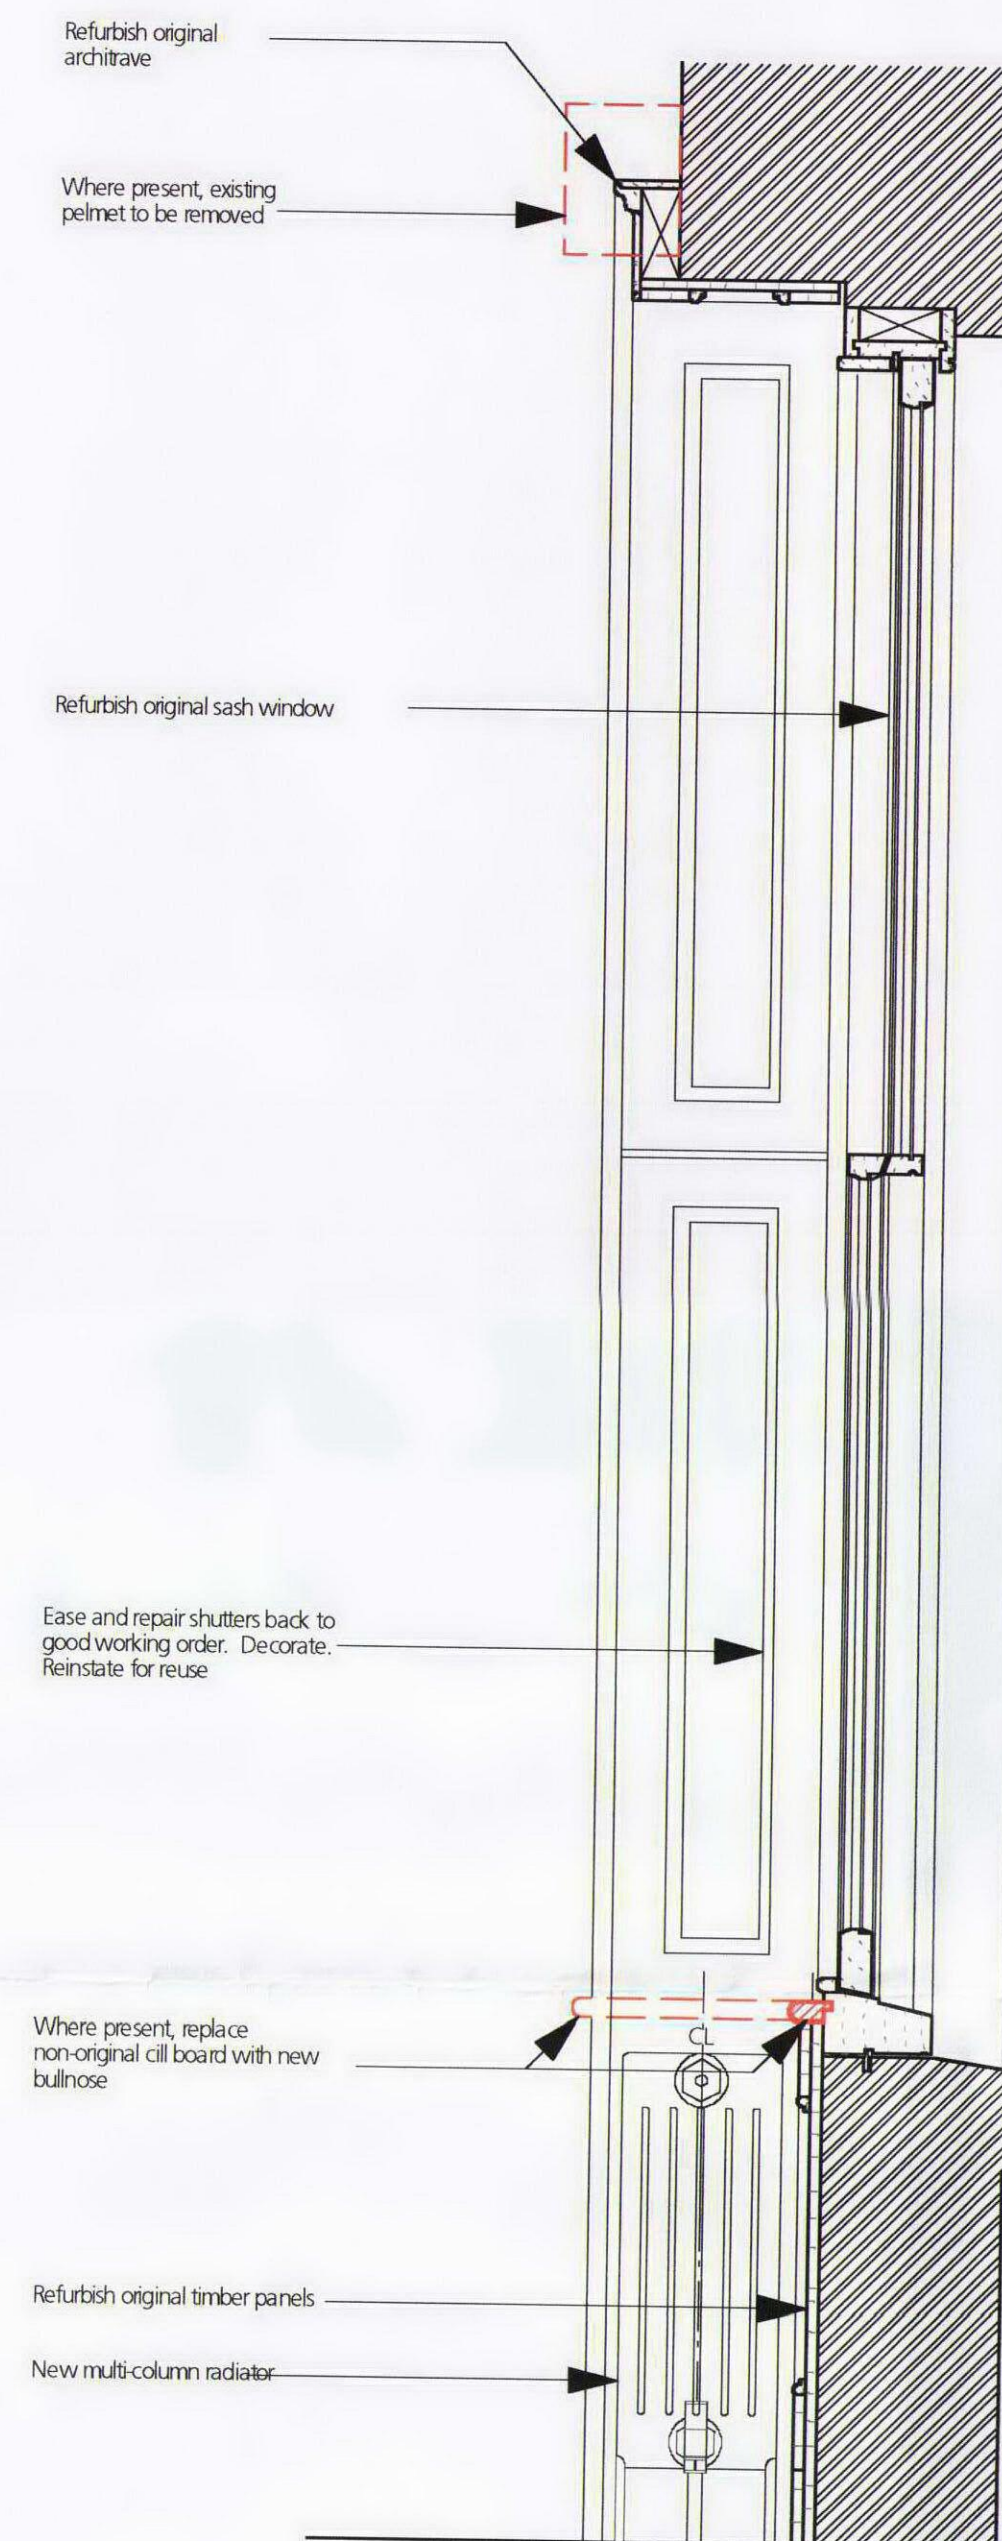

3  
-  
**Typical Section - Proposed**  
1:10 @ A1, 1:20 @ A3

KEY:	
	= New elements to match existing adjacent
	= Elements to be removed

Revision	Date	Amendment	Notes										