



1
-
Typical Elevation - Proposed
1:10 @ A1, 1:20 @ A3

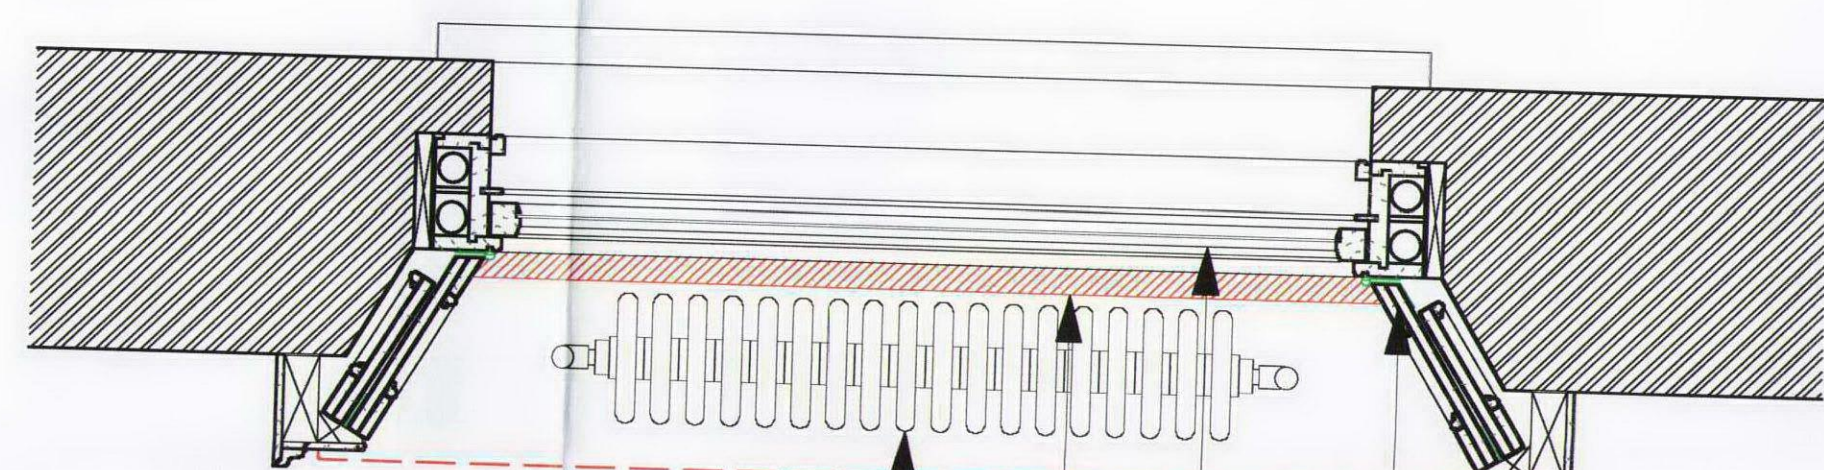

2
-
Typical Plan - Proposed
1:10 @ A1, 1:20 @ A3

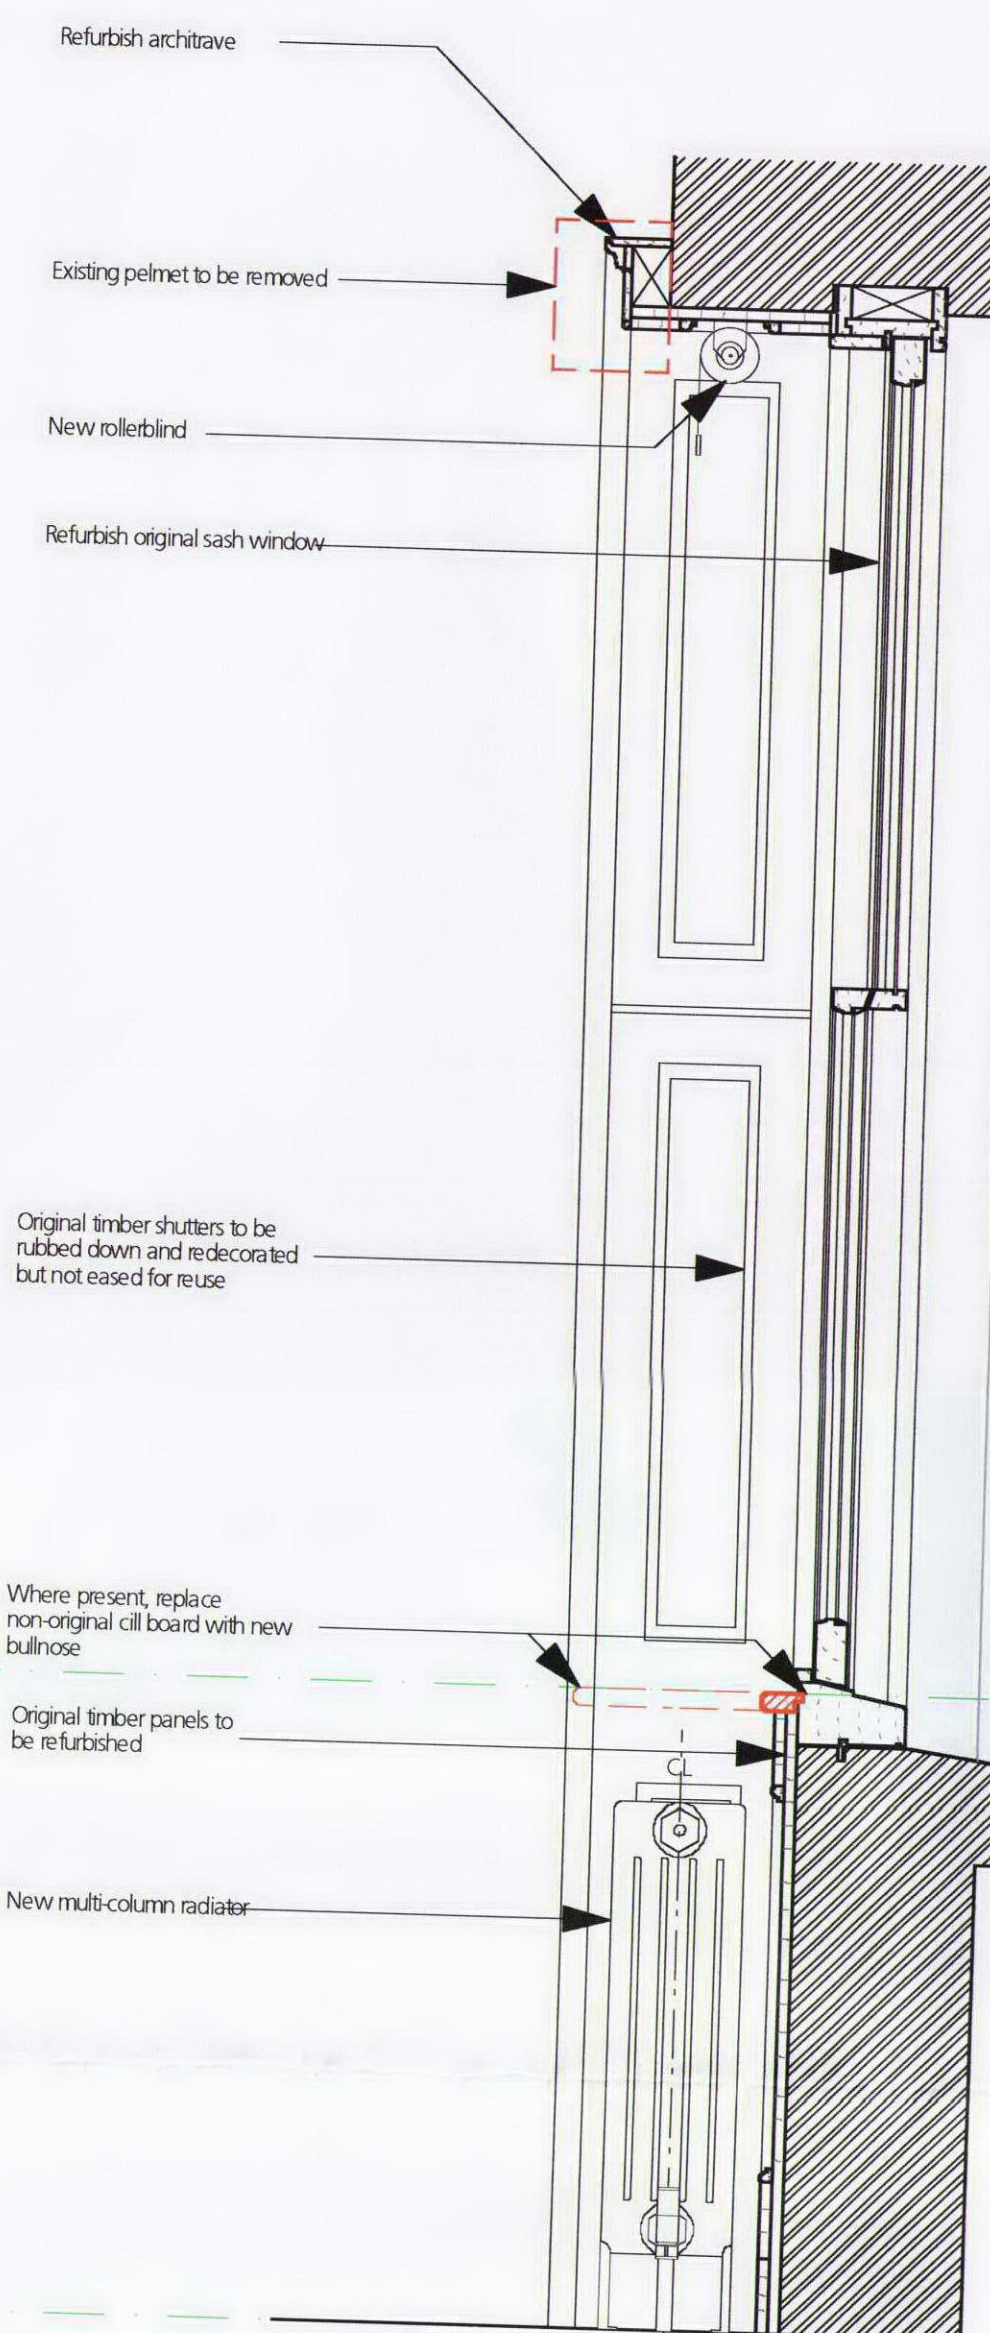

3
-
Typical Section - Proposed
1:10 @ A1, 1:20 @ A3

KEY:	
	= New elements to match existing adjacent
	= Elements to be removed

Revision	Date	Amendment	Notes
			</