



1	Typical Elevation - Proposed
-	1:10 @ A1, 1:20 @ A3

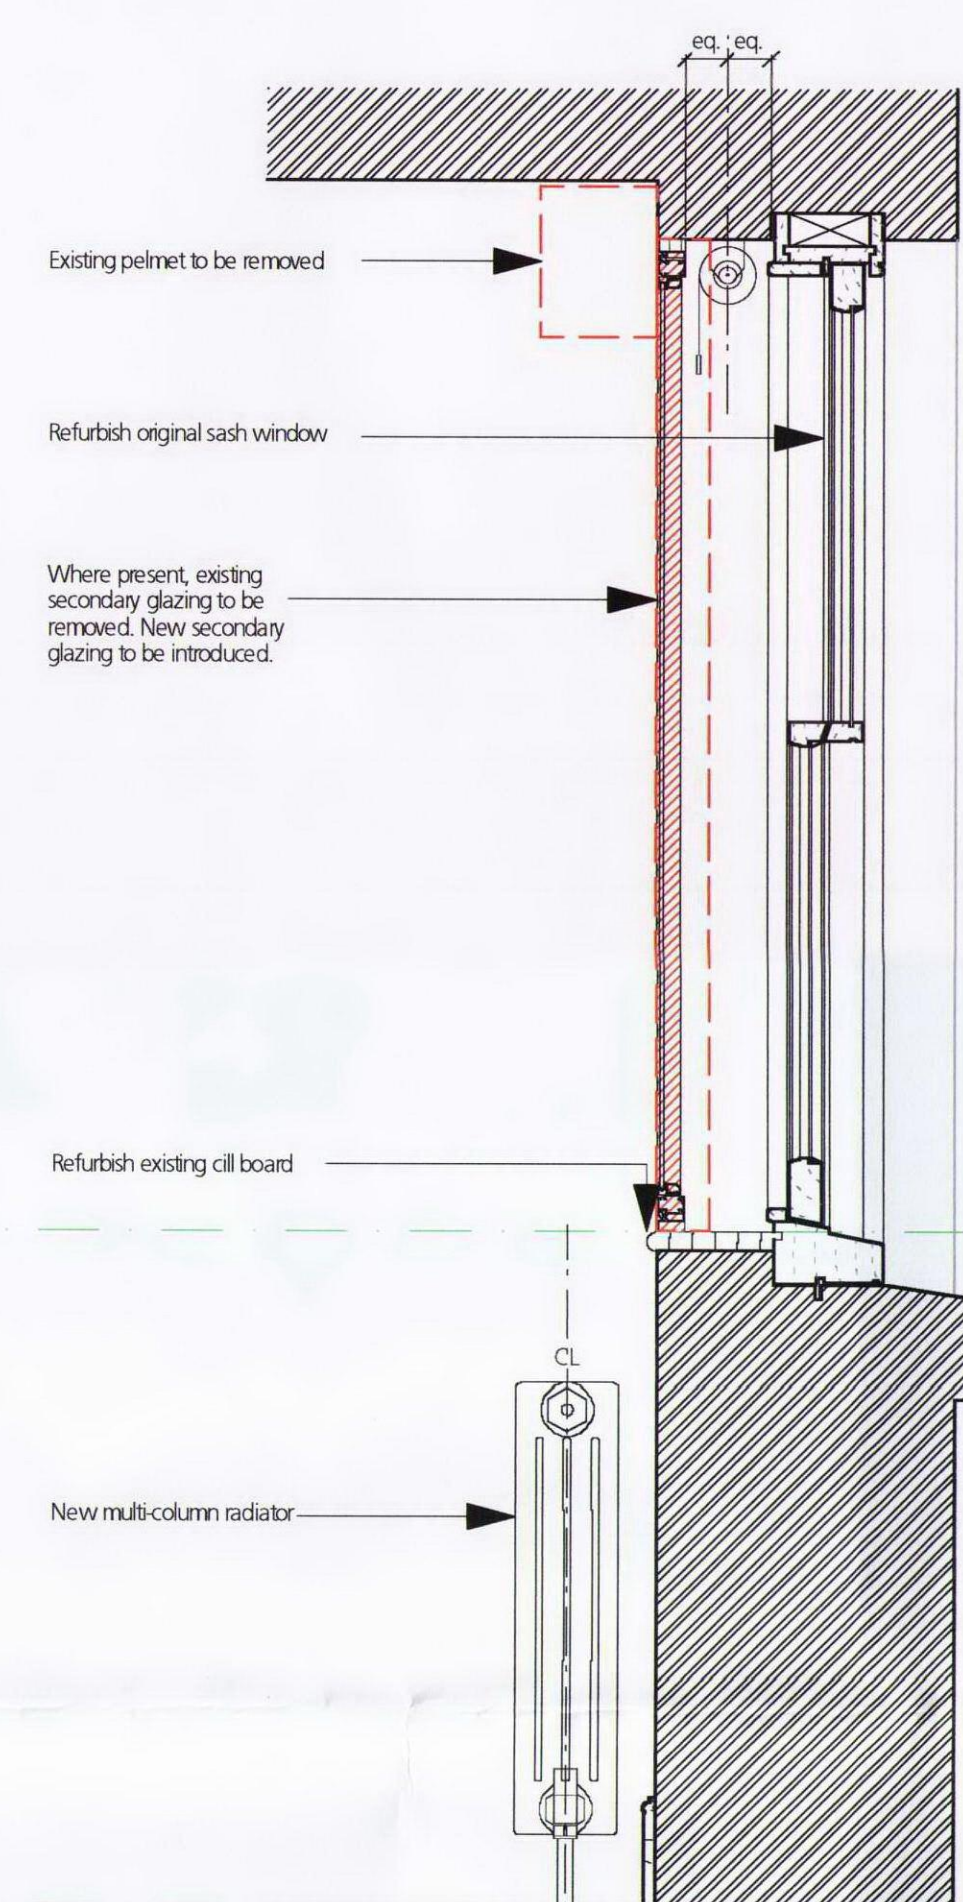

3
- Typical Section - Proposed
1:10 @ A1, 1:20 @ A3

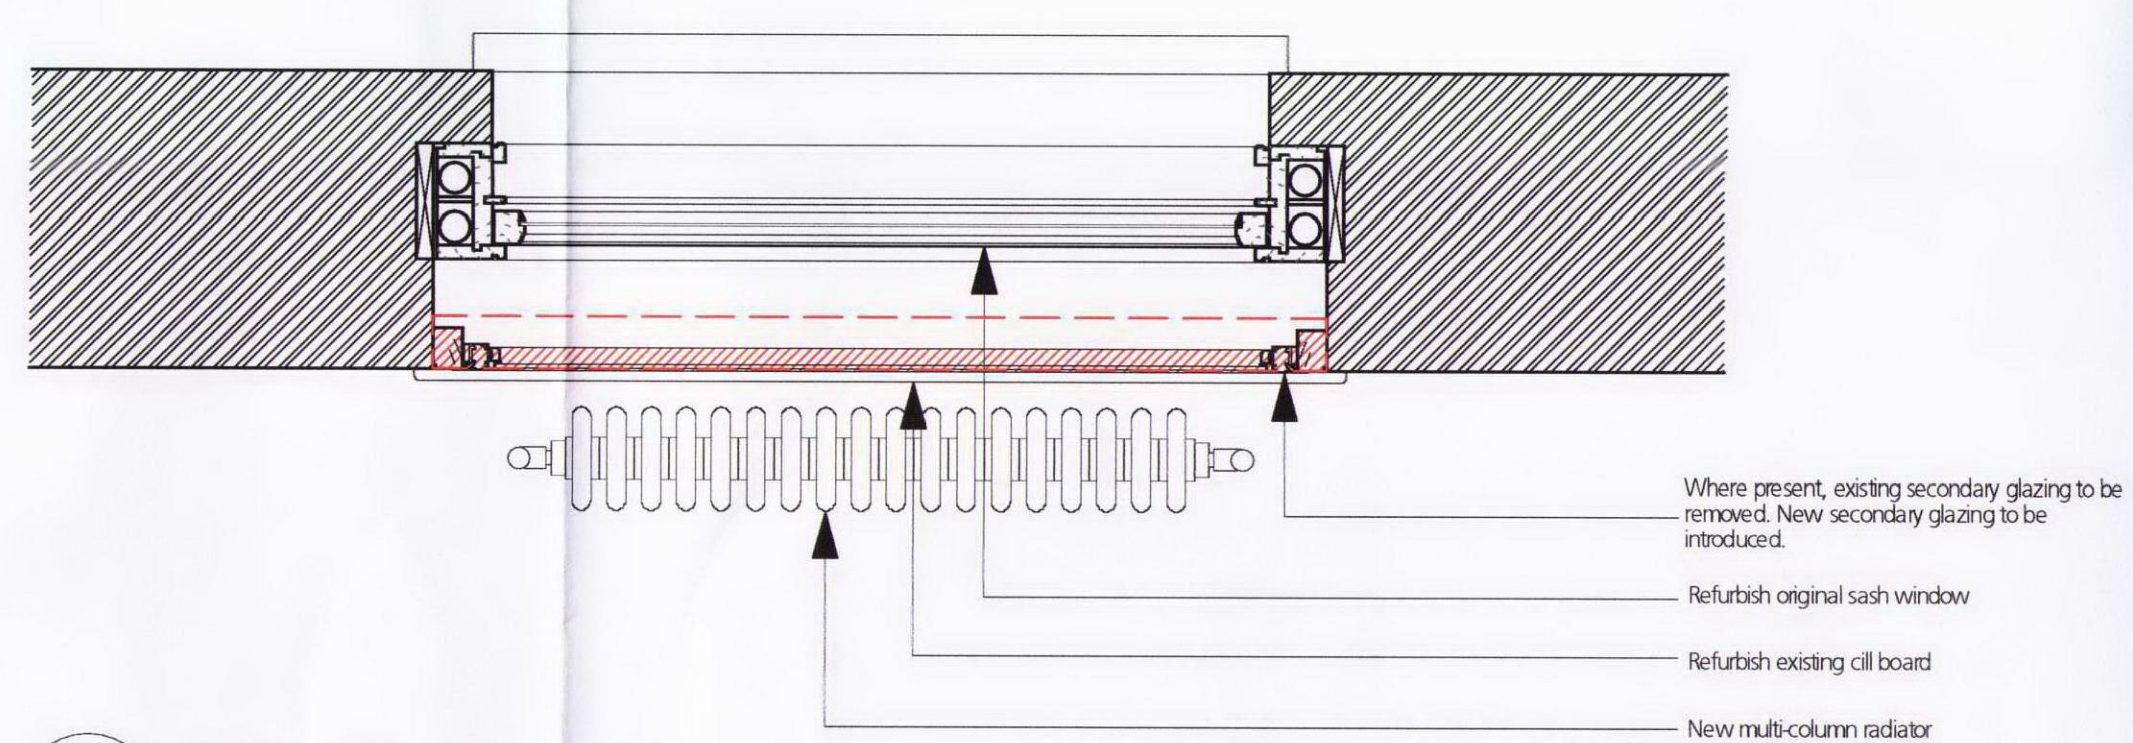

2 Typical Plan - Proposed
- 1:10 @ A1, 1:20 @ A3

[illegible]