




PROPOSED LOWER GROUND FLOOR REAR WINDOW
W.B.07

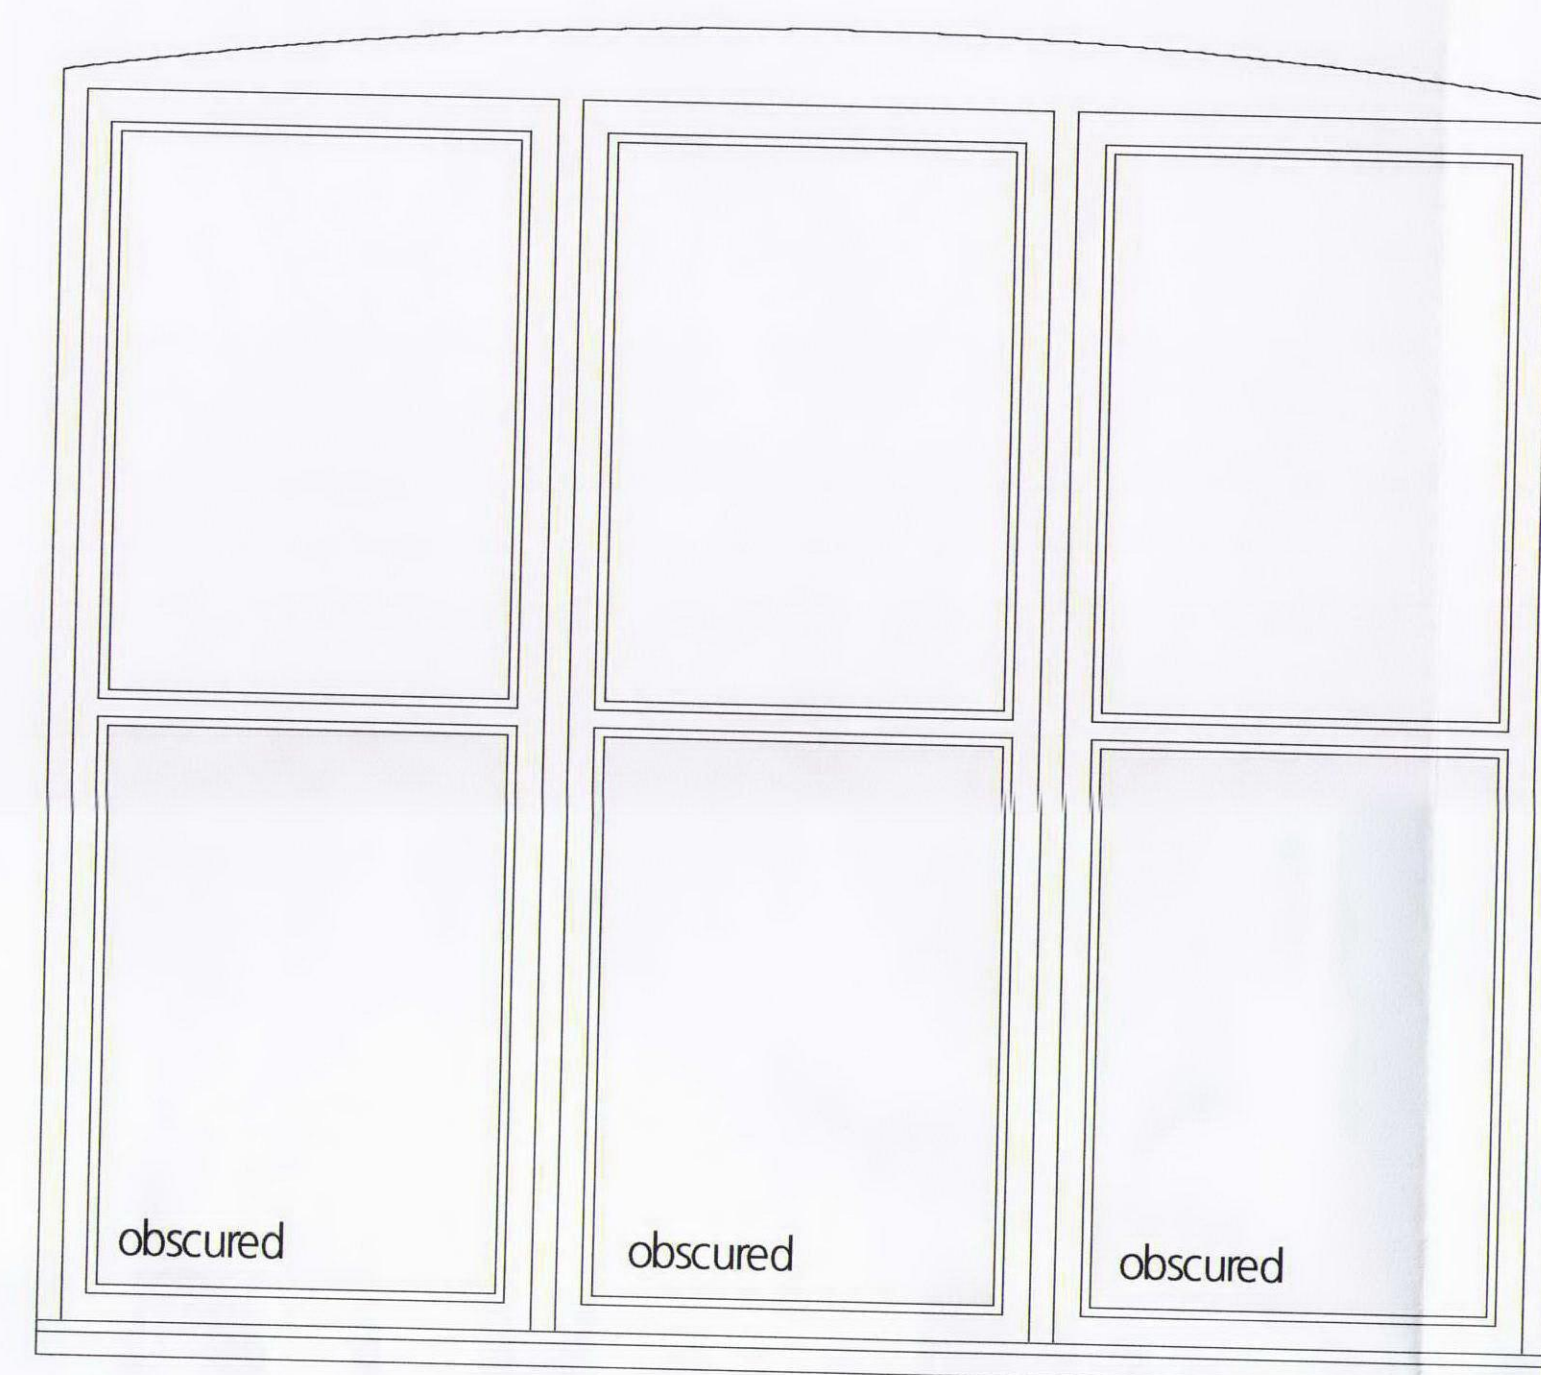

1
- Proposed Elevation
1:10 @ A1, 1:20 @ A3

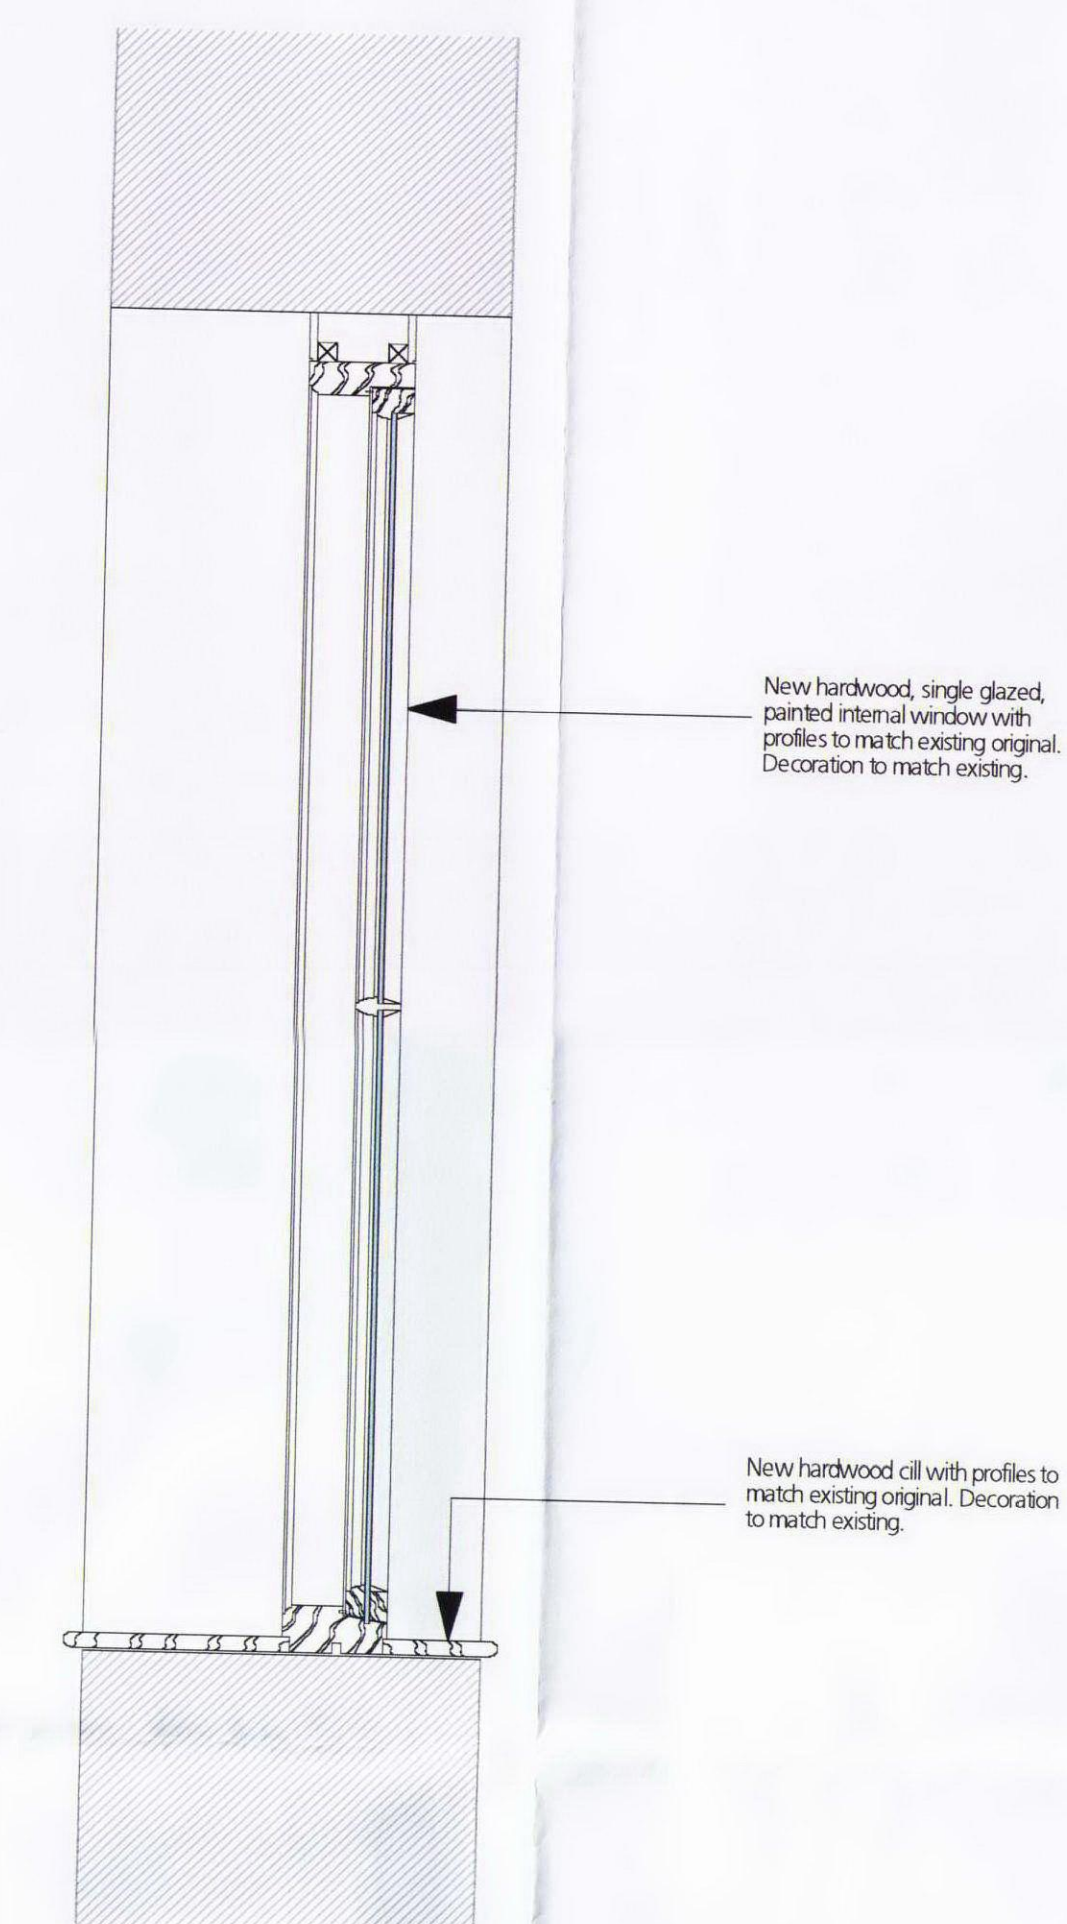

3
- Proposed Section
1:10 @ A1, 1:20 @ A3

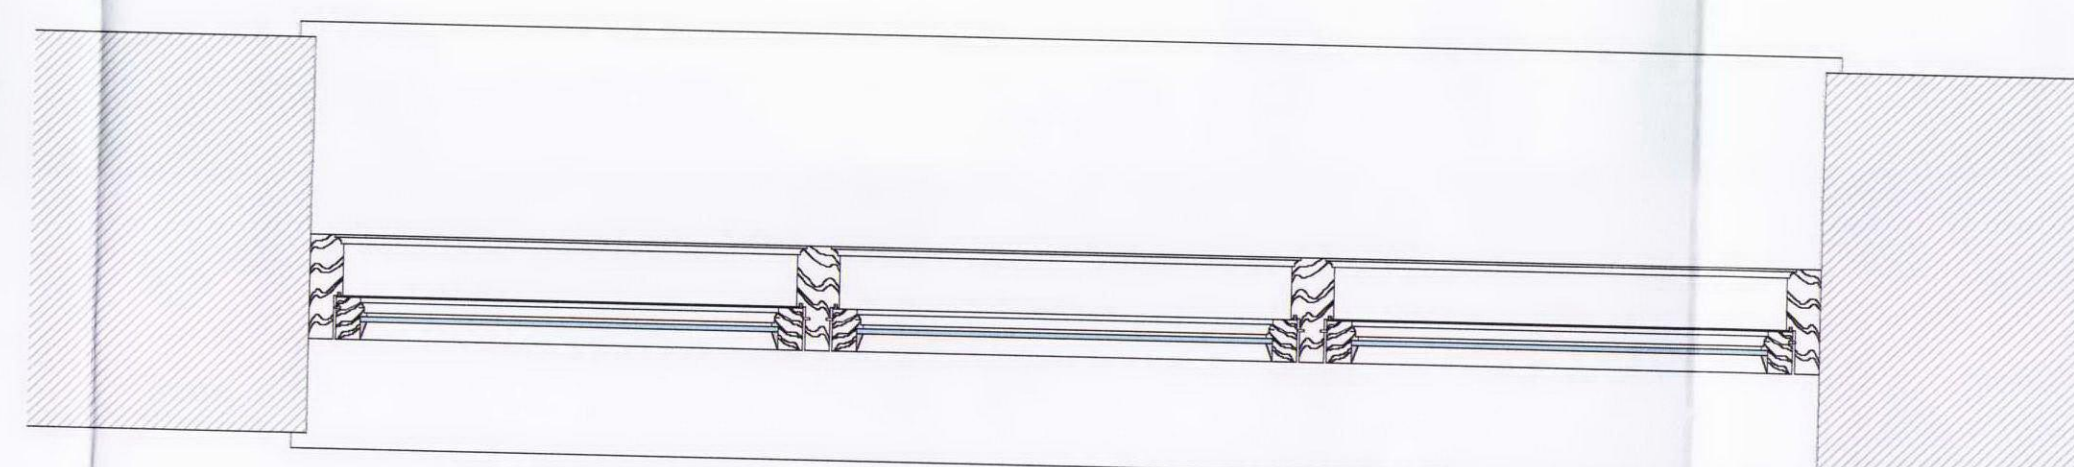

2
- **Proposed Plan**
1:10 @ A1, 1:20 @ A3

Revision	Date	Amendment	Notes

NO DIMENSIONS ARE TO BE SCALED FROM THIS DRAWING. THE CONTRACTOR/MANUFACTURER IS RESPONSIBLE FOR CHECKING ALL DIMENSIONS AND QUERYING ANY DISCREPANCIES. THIS DRAWING IS THE PROPERTY OF N&A ARCHITECTS LTD. COPYRIGHT IS RESERVED BY THEM AND THE DRAWING IS ISSUED ON CONDITION THAT IT IS NOT COPIED, REPRODUCED, RETAINED OR DISCLOSED TO ANY UNAUTHORISED PERSON, EITHER WHOLLY OR IN PART, WITHOUT WRITTEN CONSENT.

Client	University College London		
Project	31 Tavistock Square, London, WC1H 9EZ		
Drawing	Proposed Lower Ground Floor Rear Window		
Scale	1:10 @ A1, 1:20 @ A3	Status	PLANNING
Date	NOV 2012	Drawn	GN
Project N°	Drawing N°	Revision	
479	479/A(31)/255	/	

burwell deakins : architect

t 020 8305 6010
f 020 8305 6020
e info@burwellarchitects.com
w www.burwellarchitects.com
a unit 0.01 california building deals gateway london SE13 7SF