


NEW HARDWOOD SINGLE GLAZED CASEMENT WINDOWS
W.4.01, W.4.02, W.4.03, W.4.04

1 Typical Head Detail
- 1:2 @ A1, 1:4 @ A3

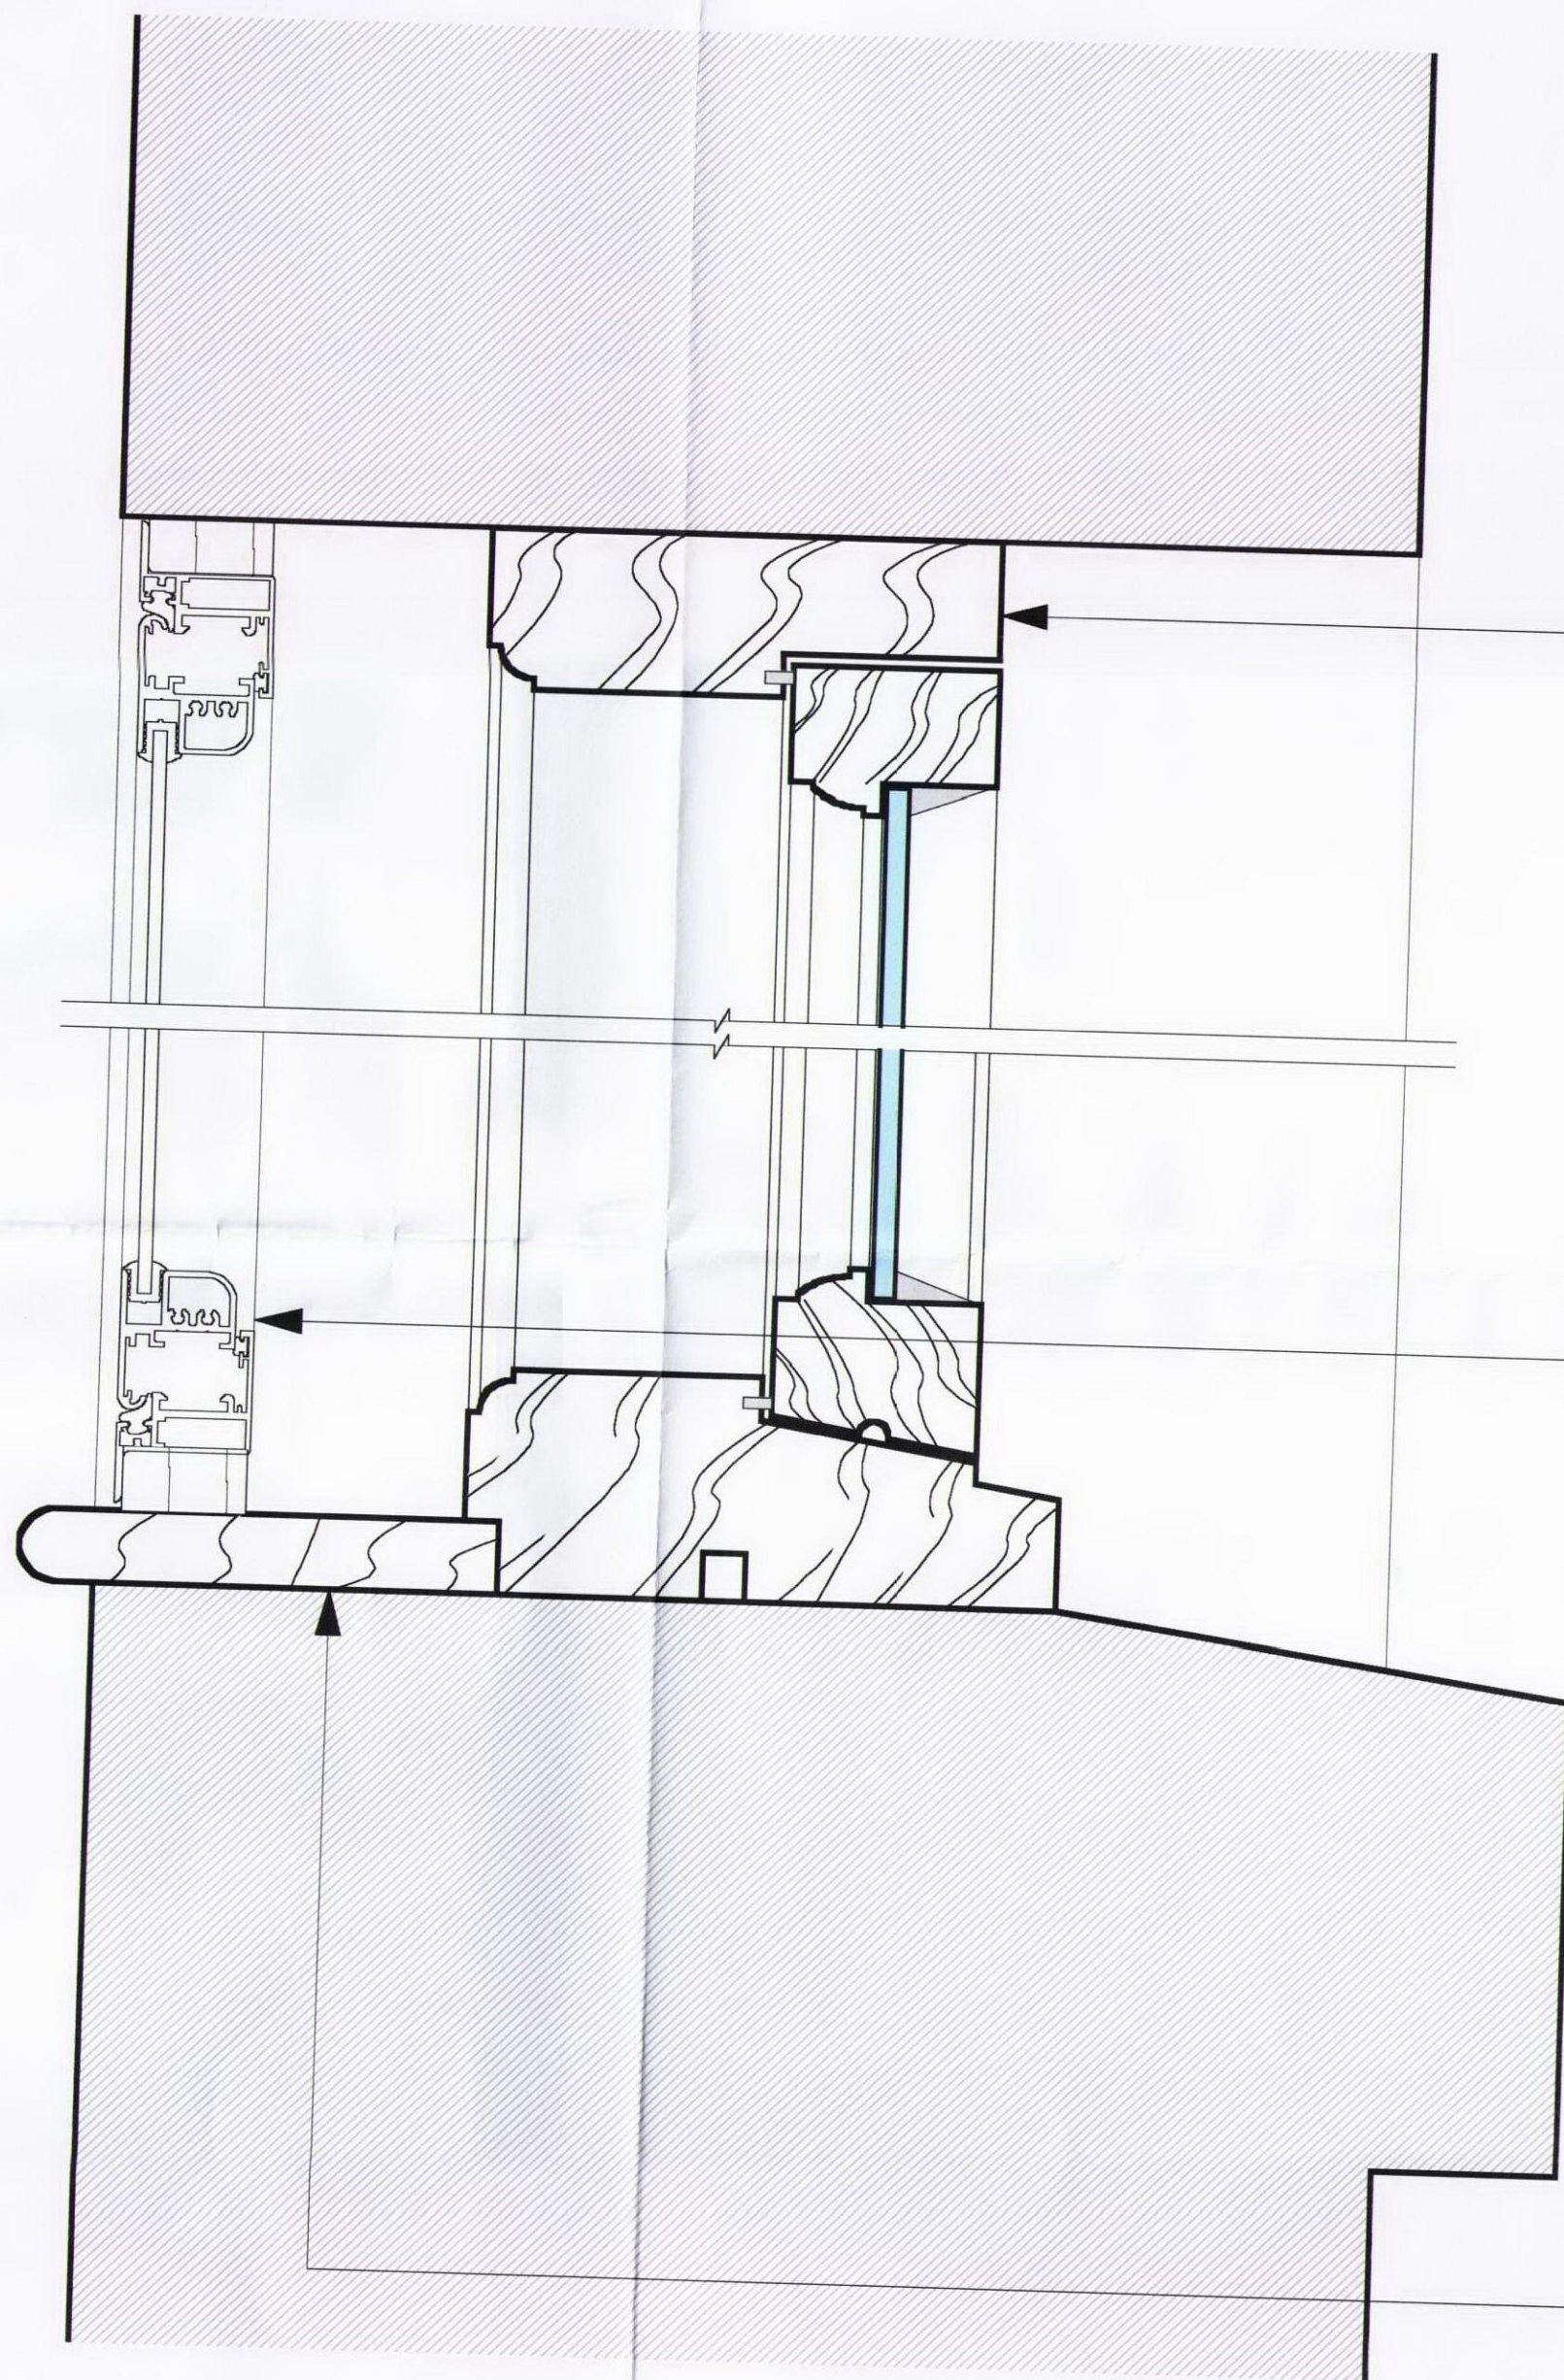


2
- Typical Cill Detail
1:2 @ A1, 1:4 @ A3

New hardwood, single glazed, painted window with profiles to match existing original. Decoration to match existing.

Proposed secondary glazing

New hardwood cill with profiles to match existing original. Decoration to match existing.

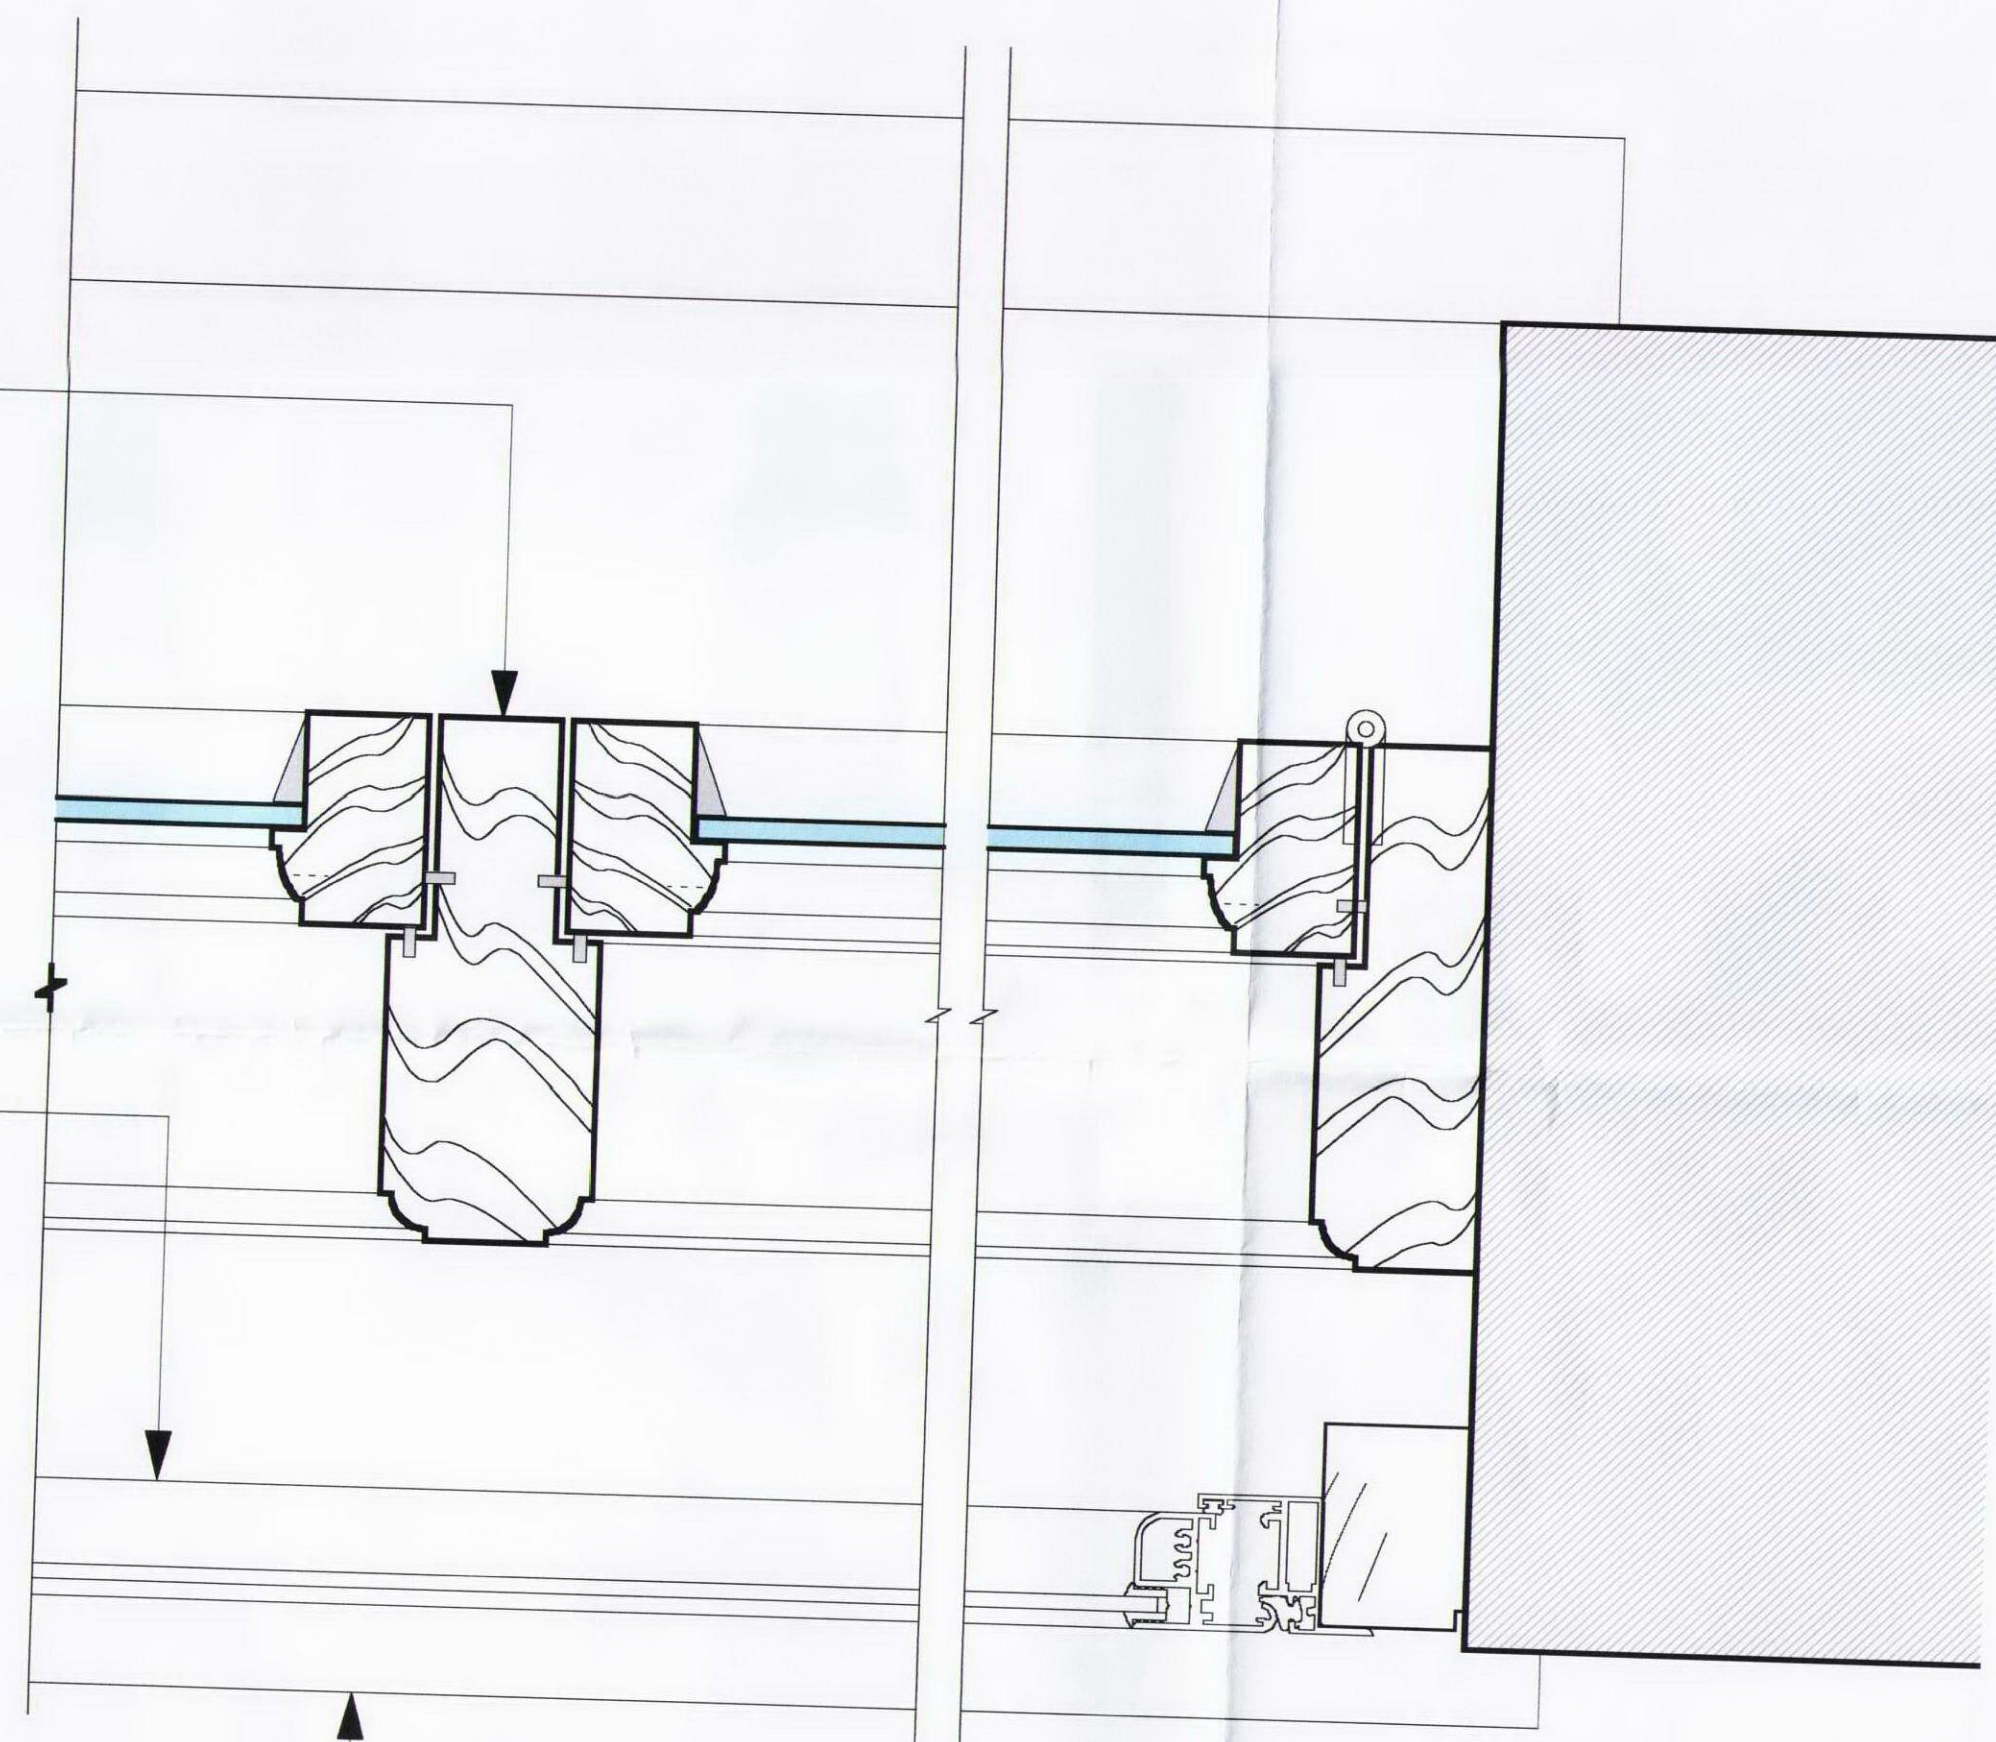

3 Typical Jamb Detail
- 1:2 @ A1, 1:4 @ A3

Revision	Date	Amendment	Notes

Client University College London		burwell deakins : architects
Project 31 Tavistock Square, London, WC1H 9EZ		
Drawing Proposed Fourth Floor Typical Dormer		
Scale Date	1:2 @ A1, 1:4 @ A3 NOV 2012	Status Drawn PLANNING GN
Project N° 479	Drawing N° 479/A(31)/256	Revision /

NO DIMENSIONS ARE TO BE SCALED FROM THIS DRAWING. THE CONTRACTOR/MANUFACTURER IS RESPONSIBLE FOR CHECKING ALL DIMENSIONS AND QUOTING ANY DISCREPANCIES. THE DRAWING IS THE PROPERTY OF N&A ARCHITECTS LTD.
 COPYRIGHT IS RESERVED BY THEM AND THE DRAWING IS ISSUED ON CONDITION THAT IT IS NOT COPIED, REPRODUCED, RETAINED OR DISCLOSED TO ANY UNAUTHORISED PERSON, EITHER WHOLLY OR IN PART, WITHOUT WRITTEN CONSENT.

t 020 8305 6010
 f 020 8305 6020
 e info@burwellarchitects.com
 w www.burwellarchitects.com
 a unit 0.01 california building deals gateway london SE13 7SF