

DOOR TYPE A

Original architrave to be retained

Intumescent strips added under Building Regulations to achieve FD30

All door panels (both sides) are to be upgraded to a FD30 fire performance by means of intumescent paper.


Retained Existing Door Typical Schedule of Works

All doors to be unhinged and temporarily removed from site for the purposes of general repair and overhauling as follows:


1. All existing ironmongery to be removed.
2. All panel beads to be carefully removed, retained and number co-ordinated with the correct panel location.
3. All existing paint and coatings to be neatly stripped.
4. Any any cracks/splits, voids in panel and between edge of panel and frame to be filled.
5. All existing ironmongery mortices and holes are to be filled with tight fitting timber fillets, without any gaps.
6. All door panels (both sides) are to be upgraded to a FD30 fire performance by means of an intumescent paper.
7. Door edges to be re-routed to receive a cold smoke brush seal.
8. Retained beads to be carefully replaced according to previously recorded locations.
9. All doors are to be sanded suitably to receive new paint finishes.
10. Paint finishes to be applied prior to doors being re-hung

01 Door Type A - Proposed Section 1:5


02 Door Type A - Proposed Elevation 1:5

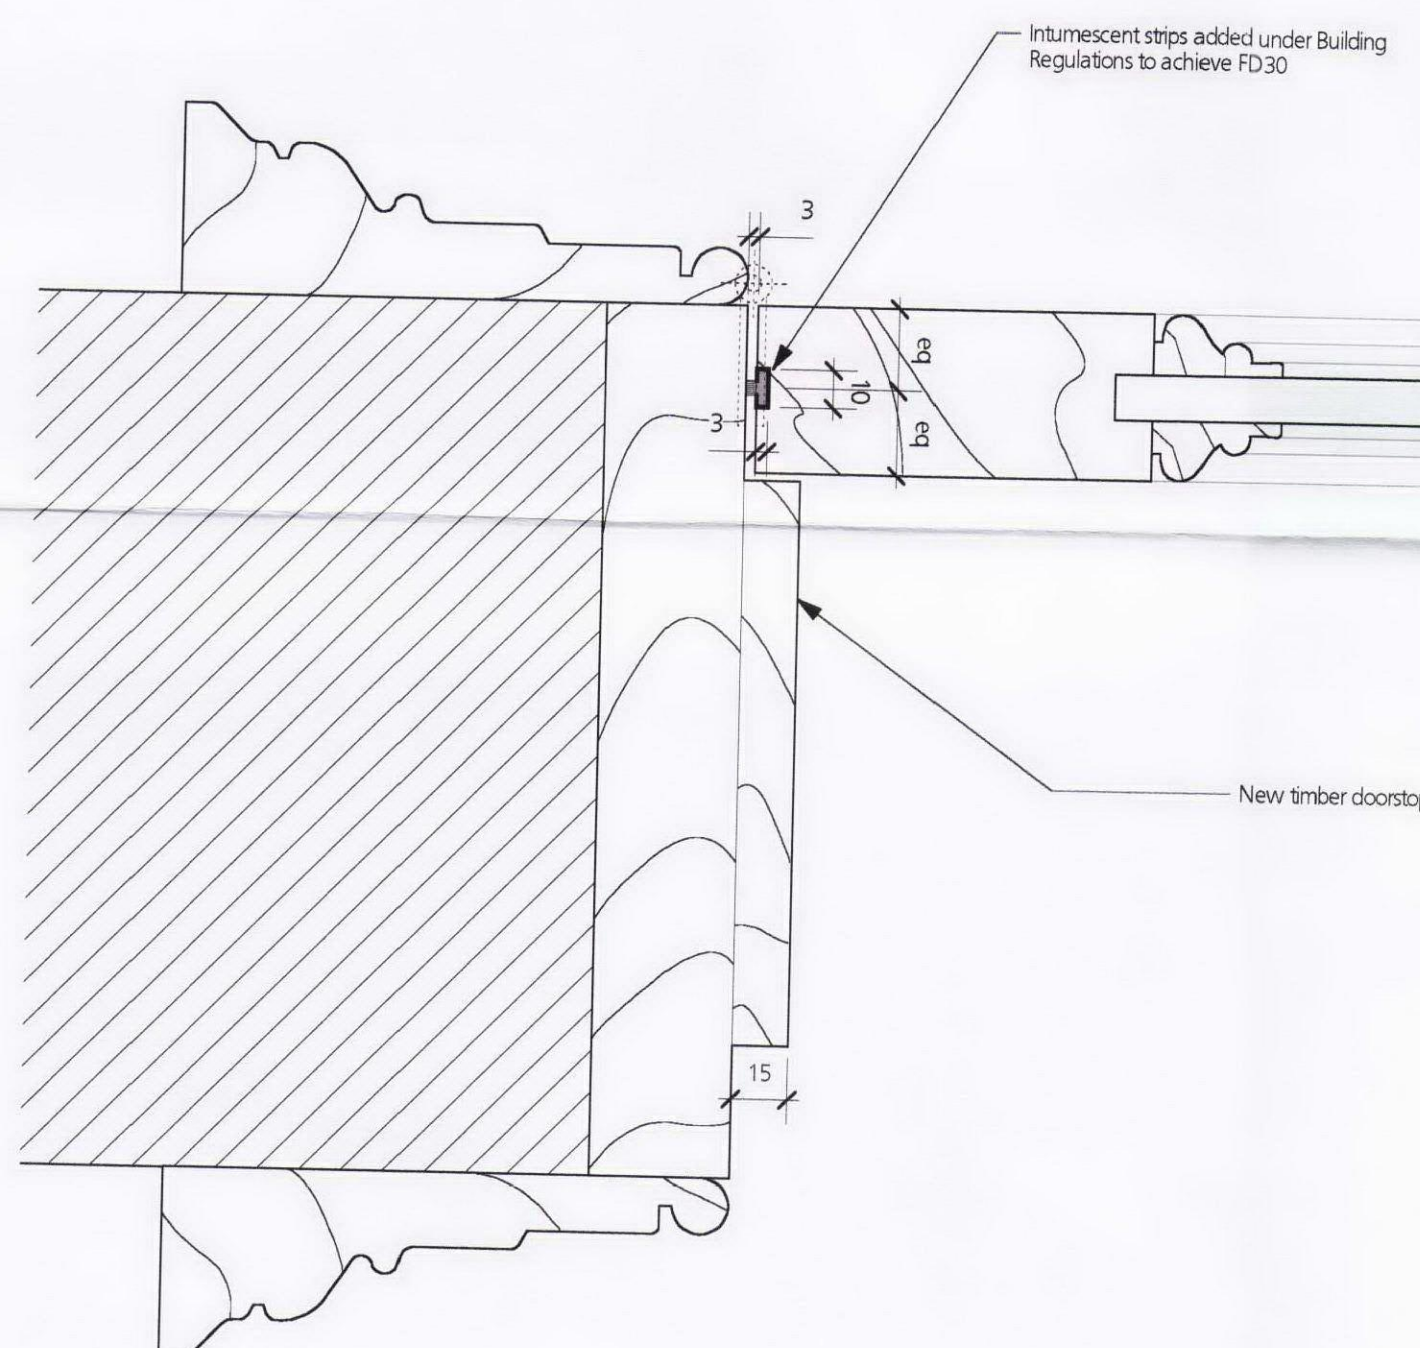

03 Door Type B - Proposed Jamb Detail 1:2

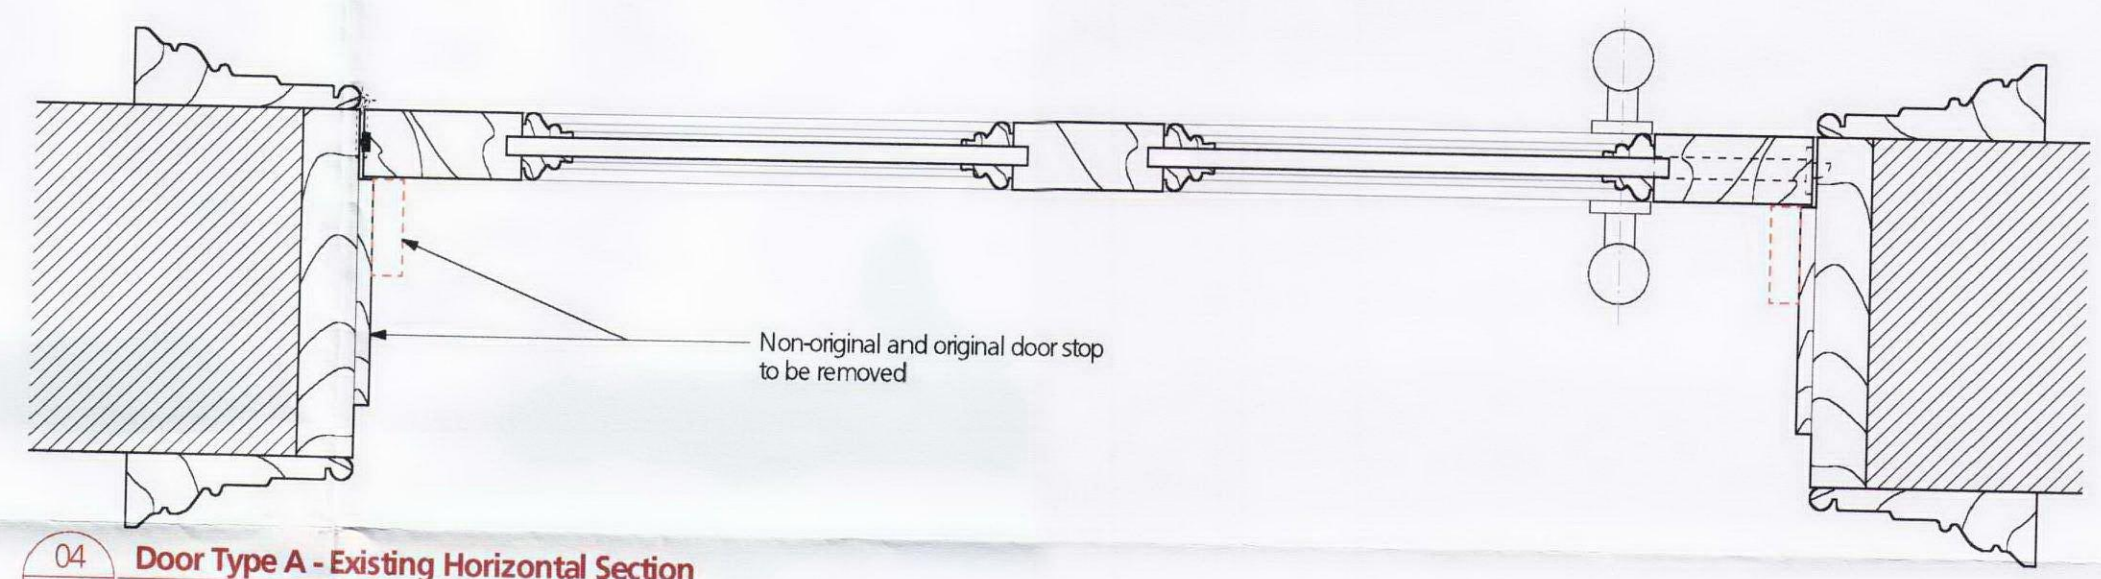

04 Door Type A - Existing Horizontal Section 1:5

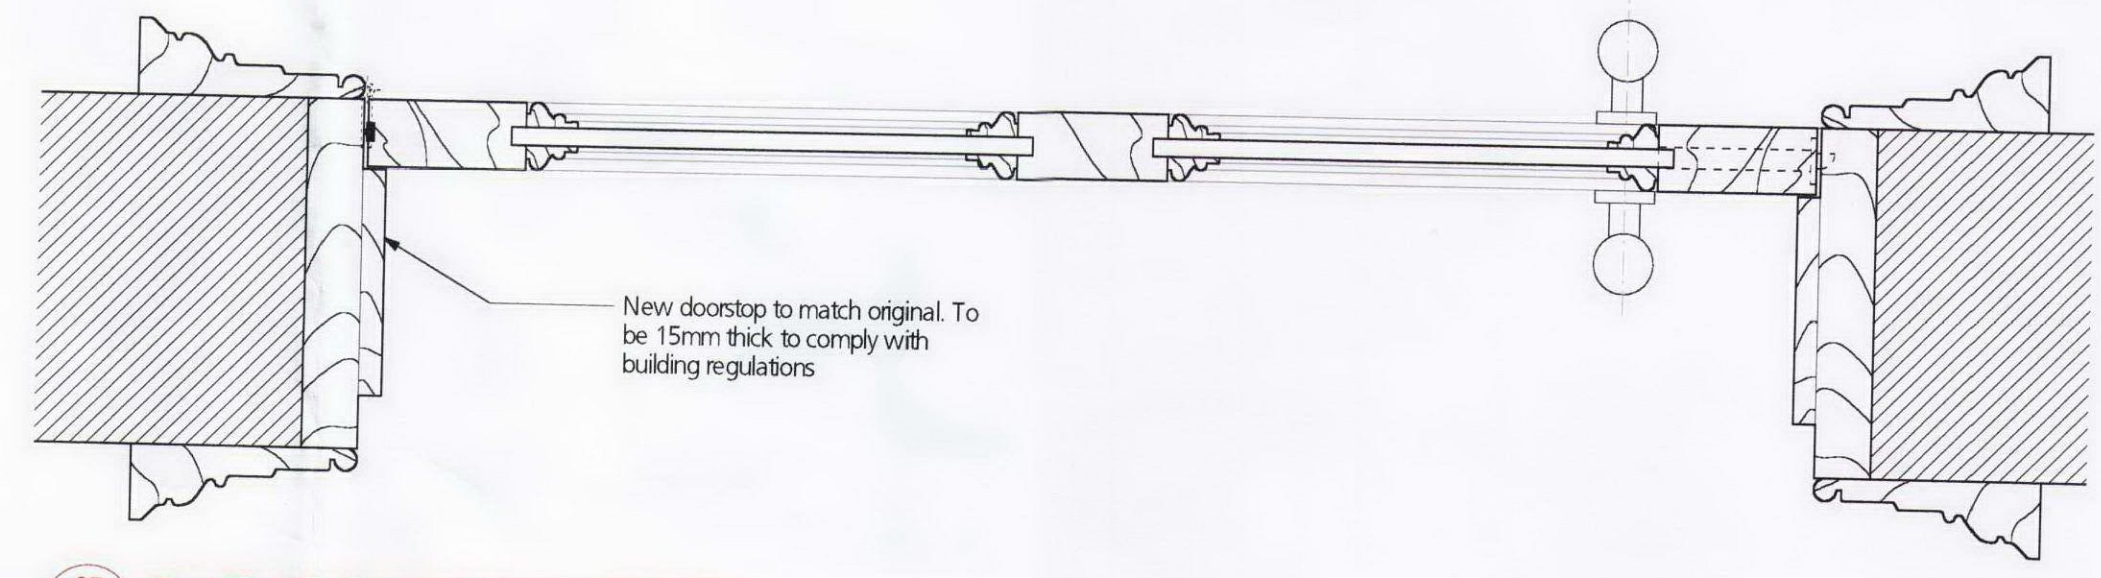

05 Door Type A - Proposed Horizontal Section 1:5

Revision	Date	Amendment	Notes

Client	University College London			burwell deakins : architects
Project	31 Tavistock Square, WC1H 9EZ			
Drawing	Existing Door Type A - Typical Details			
Scale	1:5 & 1:2 @ A1	Status	PLANNING	<div>T 020 8305 4010 O 020 8305 4020 E info@burwelldeakins.com W www.burwelldeakins.com U unit 0.01 california building design gateway london SE1 7SF</div>
Date	NOV 2012	Drawn	GN	
Project N°	479	Drawing N°	479/A(31)/370	
		Revision	/	

NO DIMENSIONS ARE TO BE COLLECTED FROM THE DRAWING. THE CONTRACTOR/MANUFACTURER IS RESPONSIBLE FOR CHECKING ALL DIMENSIONS AND QUERING ANY DISCREPANCIES. THE DRAWING IS THE PROPERTY OF BDA ARCHITECTS LTD. COPYRIGHT & REPRODUCTION RIGHTS ARE RESERVED. THE DRAWING IS ISSUED ON THE CONDITION THAT IT IS NOT TO BE REPRODUCED, RETAINED OR DISCLOSED TO ANY UNAUTHORIZED PERSON, EITHER WHOLLY OR IN PART, WITHOUT WRITTEN CONSENT.

t 020 8305 6010
f 020 8305 6020
e info@burwellarchitects.com
w www.burwellarchitects.com
a unit 001 califorma building deals gateway london SE13 7SF