

# DOOR TYPE B

Original architrave to be retained

Intumescent strips added under Building Regulations to achieve FD30

All door panels (both sides) are to be upgraded to a FD30 fire performance by means of intumescent paper.


## Retained Existing Door Typical Shedule of Works

All doors to be unhinged and temporarily removed from site for the purposes of general repair and overhauling as follows,


1. All existing ironmongery to be removed.
2. All panel beads to be carefully removed, retained and number co-odinated with the correct panel location.
3. All existing paint and coatings to be neatly stripped.
4. Any any cracks/splits, voids in panel and between edge of panel and frame to be filled.
5. All existing ironmongery mortices and holes are to be filled with tight fitting timber filets, without any gaps.
6. All door panels (both sides) are to be upgraded to a FD30 fire performance by means of an intumescent paper.
7. Door edges to be re-routed to receive a cold smoke brush seal.
8. Retained beads to be carefully replaced according to previously recorded locations.
9. All doors are to be sanded suitably to receive new paint finishes.
10. Paint finishes to be applied prior to doors being re-hung

01 Door Type B - Proposed Section 1:5


02 Door Type B - Proposed Elevation 1:5

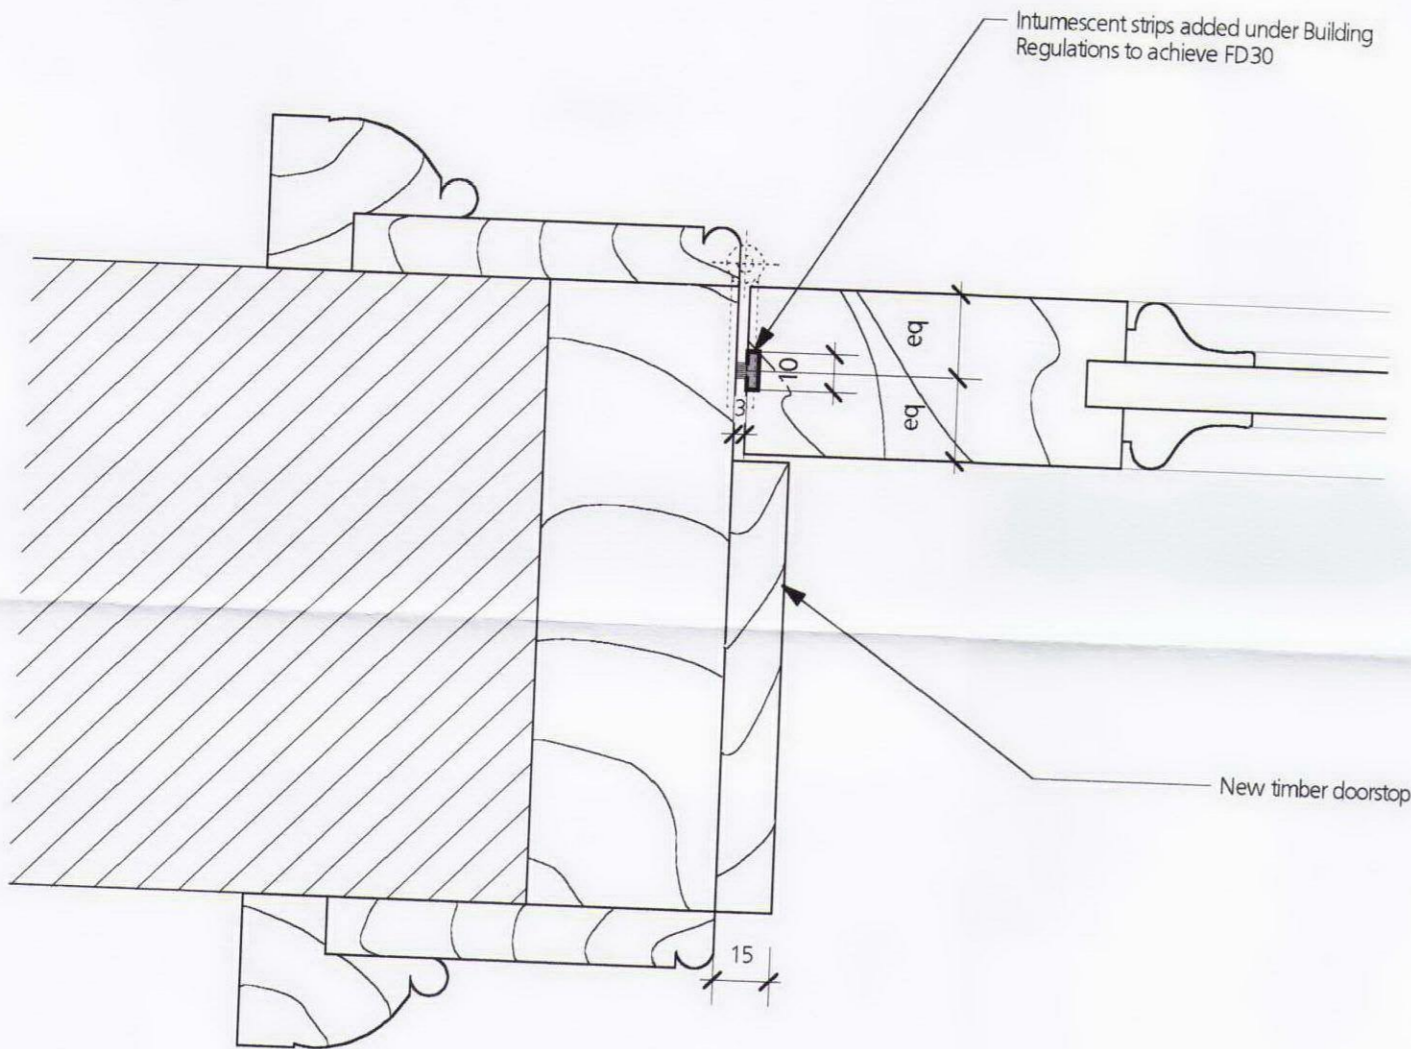

03 Door Type B - Proposed Jamb Detail 1:2

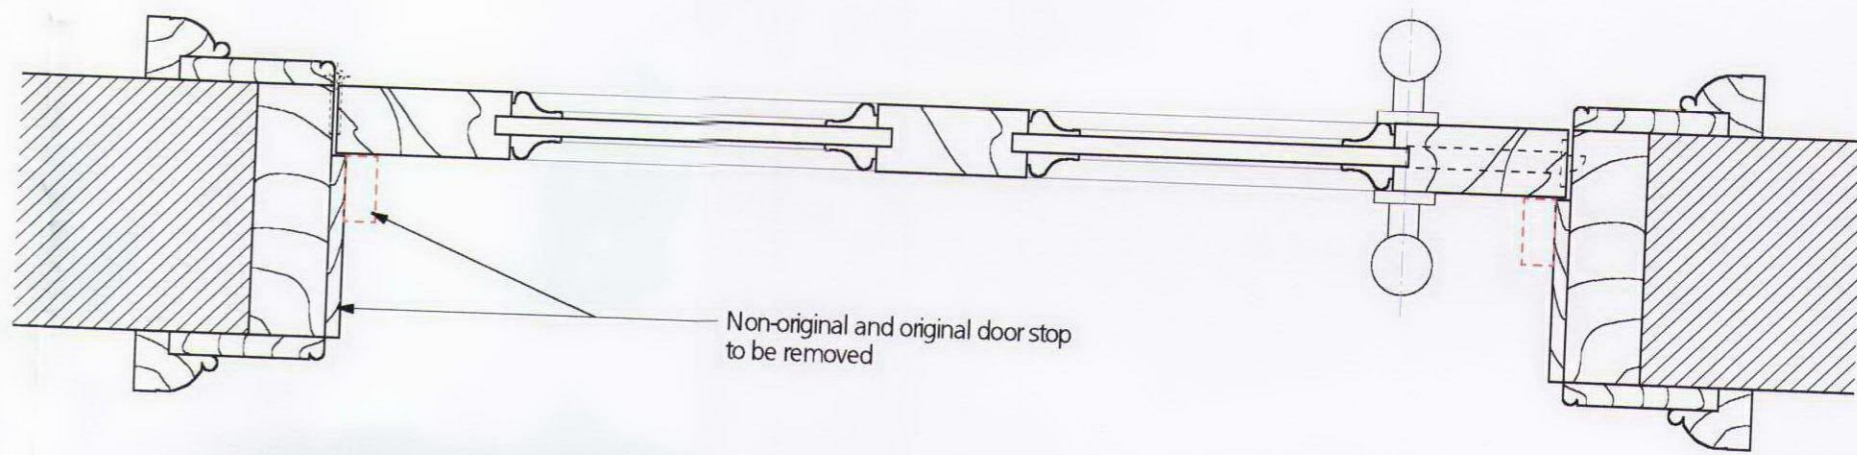

04 Door Type B - Existing Horizontal Section 1:5

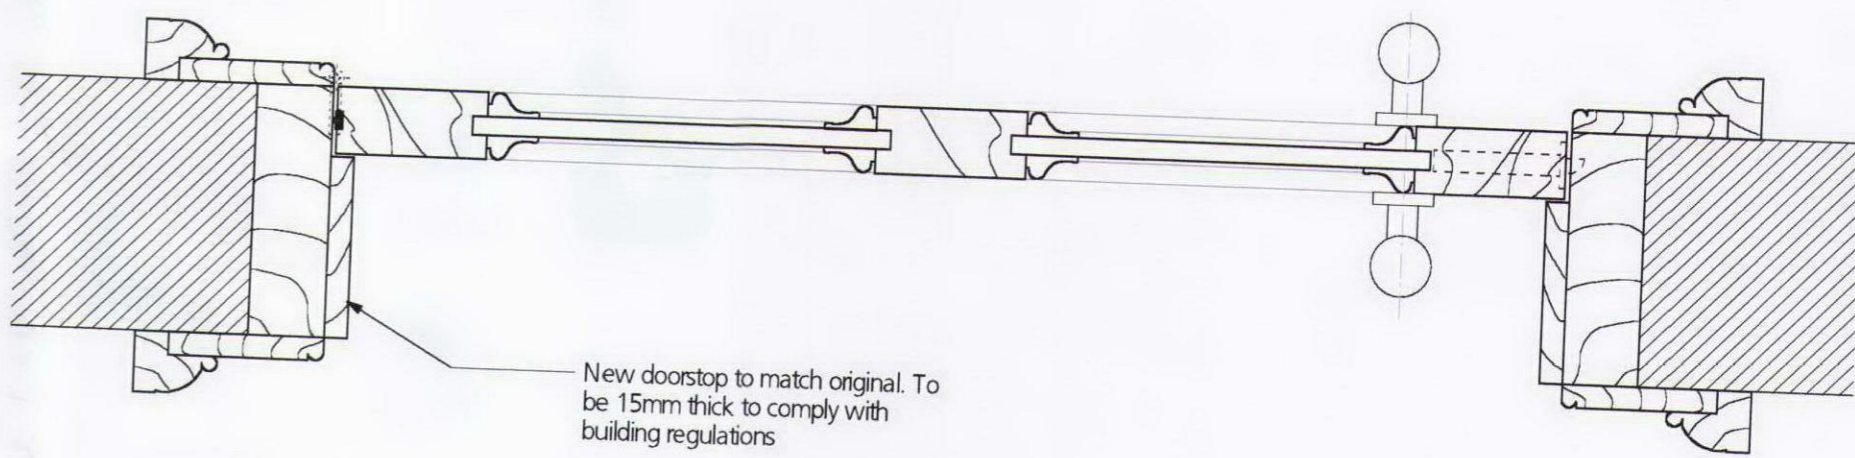

05 Door Type B - Proposed Horizontal Section 1:5

Revision Date Amendment

Notes

Client University College London  
Project 31 Tavistock Square, WC1H 9EZ  
Drawing Existing Door Type B - Typical Details

Scale 1:5 & 1:2 @ A1  
Date NOV 2012

Status PLANNING  
Drawn GN

Project N° 479  
Drawing N° 479/A(31)/371

Revision

burwell deakins : architects

t 020 8305 6010  
f 020 8305 6020  
e info@burwellarchitects.com  
w www.burwellarchitects.com  
a unit 001 california building deals gateway london SE13 7SF

NO DIMENSIONS ARE TO BE SCALED FROM THE DRAWING. THE CONTRACTOR/MANUFACTURER IS RESPONSIBLE FOR CHECKING ALL DIMENSIONS AND QUERING ANY DISCREPANCIES. THE DRAWING IS THE PROPERTY OF BDA ARCHITECTS LTD. COPYRIGHT IS RESERVED BY THEM AND THE DRAWING IS ISSUED ON CONDITION THAT IT IS NOT COPIED, REPRODUCED, RETAINED OR DISCLOSED TO ANY UNAUTHORISED PERSON, EITHER WHOLLY OR IN PART, WITHOUT WRITTEN CONSENT.