

DO NOT SCALE DIMENSIONS OFF THIS DRAWING
CHECK ALL DIMENSIONS ON SITE BEFORE FABRICATION
REPORT ALL ERRORS OR OMISSIONS TO SPRUNT LIMITED
THIS DRAWING IS PROTECTED UNDER COPYRIGHT AND
SHALL NOT BE REPRODUCED IN PART OR WHOLE WITHOUT
PRIOR EXPRESSED PERMISSION OF SPRUNT LIMITED



BONNY STREET

BLOCK D - PLEASE REFER TO
DRAWINGS 12387_15_10-13

C5	23.11.12	MB	RC WALL ALONG GRID 12/13 RE-ALIGNED
C4	13.11.12	MB	BLOCK B STAIR CASE AMENDED STORAGE/CL. CPB LOBBY AMENDED PLANT ROOM LOBBY ADDED BLOCK A DRY RISER ADDED
C3	20.11.12	MB	CANAL STAIRS ADDED
C2	16.11.12	MB	TH/WAMANHOLE CHAMBER ADDED
C1	05.11.12	MB	FIRST ISSUE
REV BY DATE		CHK	DESCRIPTION

STATUS
FOR CONSTRUCTION

CONTRACTOR

PROJECT
TWYMAN HOUSE

CLIENT
TAYLOR WIMPEY
CENTRAL LONDON

DRAWING TITLE
GENERAL ARRANGEMENT
LOWER GROUND FLOOR

DATE CREATED 23.11.12	DATE AMENDED 23.11.12	SCALE 1:100 @ A1
DRAWN BY	AMENDED BY MBRZEZINSKA	CHECKED

DRAWING NO & REVISION
12387_15_01-C5

The Quadrangle,
180 Wandour Street,
London W1F 8FY
T +44 (0)20 7287 1153
F +44 (0)20 7287 3675
www.sprunt.net

sprunt

ver 2.2


Regents Canal

TBC IN
ABEYANCE

FLAT NO./S	TENURE
1	P
FLAT TYPE	1
FLAT MIX	3B6P
FLAT AREA	117.0 m ²

FLAT NO./S	TENURE
2	P
FLAT TYPE	2
FLAT MIX	3B6P
FLAT AREA	126.7 m ²


FLAT NO./S	TENURE
11	P
FLAT TYPE	1
FLAT MIX	2B1P
FLAT AREA	87.3 m ²

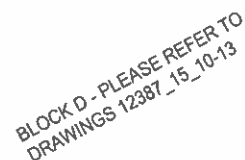

FLAT NO. S	12	TENURE	P
FLAT TYPE	7		
FLAT MIX	386P		
FLAT AREA	98.4 m2		

The Quadrangle,
180 Wardour Street,
London W1F 8FY
T +44 (0)20 7287 1153
F +44 (0)20 7287 3675
www.sprunt.net

DO NOT SCALE DIMENSIONS OFF THIS DRAWING
CHECK ALL DIMENSIONS ON SITE BEFORE FABRICATION
REPORT ALL ERRORS OR OMISSIONS TO SPRUNT LIMITED
THIS DRAWING IS PROTECTED UNDER COPYRIGHT AND
SHALL NOT BE REPRODUCED IN PART OR WHOLE WITHOUT
PRIOR EXPRESSED PERMISSION OF SPRUNT LIMITED

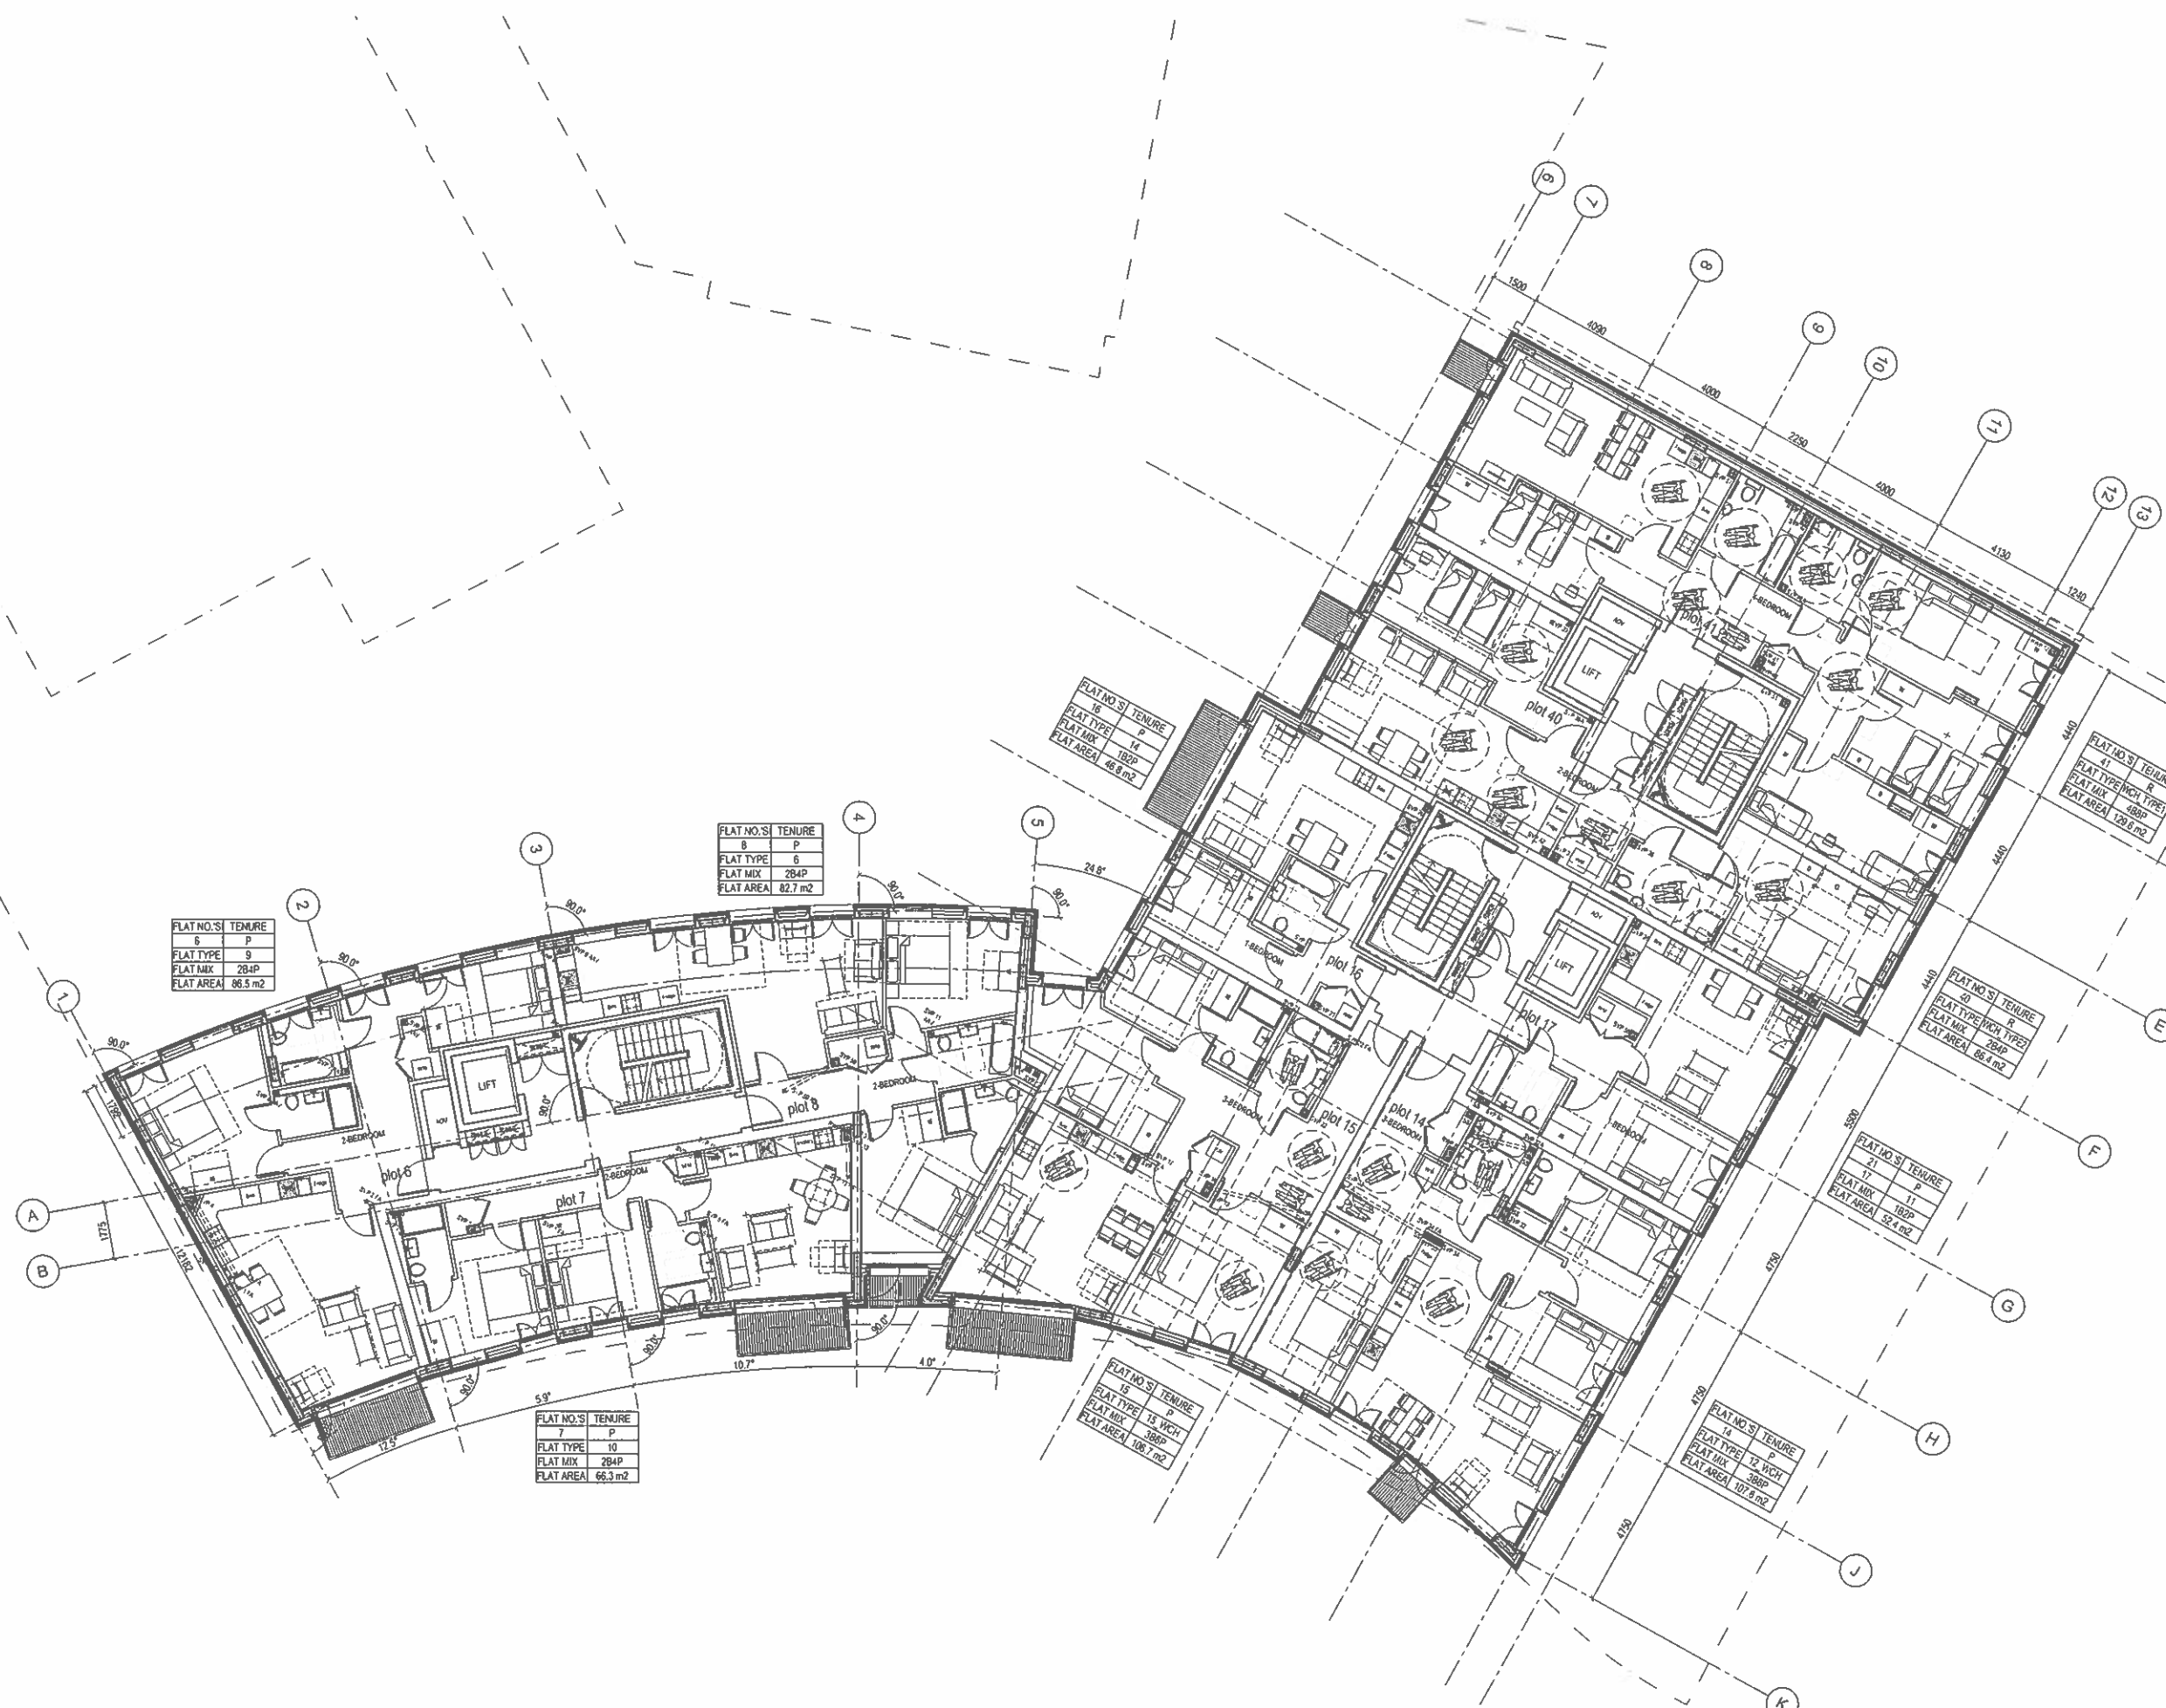

C2	23.11.12	MB	BLOCK B STAIR CASE AMENDED BLOCK A DRY RISER ADDED
C1	05.11.12	MB	FIRST ISSUE
REV BY	DATE	CHK	DESCRIPTION

STATUS
FOR CONSTRUCTION

CONTRACTOR

PROJECT
TWYMAN HOUSE

CLIENT
**TAYLOR WIMPEY
CENTRAL LONDON**

DRAWING TITLE
**GENERAL ARRANGEMENT
FIRST FLOOR**

DATE CREATED 23.11.12	DATE AMENDED 23.11.12	SCALE 1:100 @ A1
DRAWN BY	AMENDED BY MBRZEZINSKA	CHECKED

DRAWING NO & REVISION
12387_15_03-C2

The Quadrangle,
180 Wardour Street,
London W1F 8PY
T +44 (0)20 7287 1153
F +44 (0)20 7287 3675
www.sprunt.net

sprunt

DO NOT SCALE DIMENSIONS OFF THIS DRAWING
CHECK ALL DIMENSIONS ON SITE BEFORE FABRICATION
REPORT ALL ERRORS OR OMISSIONS TO SPRUNT LIMITED
THIS DRAWING IS PROTECTED UNDER COPYRIGHT AND
SHALL NOT BE REPRODUCED IN PART OR WHOLE WITHOUT
PRIOR EXPRESSED PERMISSION OF SPRUNT LIMITED



C2	23.11.12	MB	BLOCK B STAIR CASE AMENDED BLOCK C STAIR AOV AMENDED BLOCK A DRY RISER ADDED
C1	05.11.12	MB	FIRST ISSUE
REV BY	DATE	CHK	DESCRIPTION

STATUS

FOR CONSTRUCTION

CONTRACTOR

PROJECT
TWMAN HOUSE

CLIENT
TAYLOR WIMPEY
CENTRAL LONDON

DRAWING TITLE
GENERAL ARRANGEMENT
SECOND FLOOR


DATE CREATED 23.11.12	DATE AMENDED 23.11.12	SCALE 1:100 @ A1
DRAWN BY	AMENDED BY MBRZEZINSKA	CHECKED

DRAWING NO & REVISION
12387_15_04-C2

The Quadrangle,
180 Wardour Street,
London W1F 8FY
T +44 (0)20 7287 1153
F +44 (0)20 7287 3675
www.sprunt.net

sprunt

ver 2.2

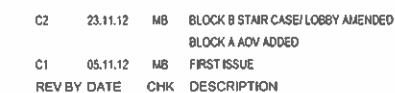

FOR CONSTRUCTION

CONTRACTOR

PROJECT
TWYMAN HOUSE

CLIENT
TAYLOR WIMPEY
CENTRAL LONDON


DRAWING TITLE
GENERAL ARRANGEMENT
THIRD FLOOR

DATE CREATED 23.11.12	DATE AMENDED 23.11.12	SCALE 1:100 @ A1
DRAWN BY	AMENDED BY MBRZEZINSKA	CHECKED

DRAWING NO. & REVISION
12387 15 05-C2

The Quadrangle,
180 Wardour Street,
London W1F 8FY
T +44 (0)20 7287 1153
F +44 (0)20 7287 3675
www.sprunt.net

sprint

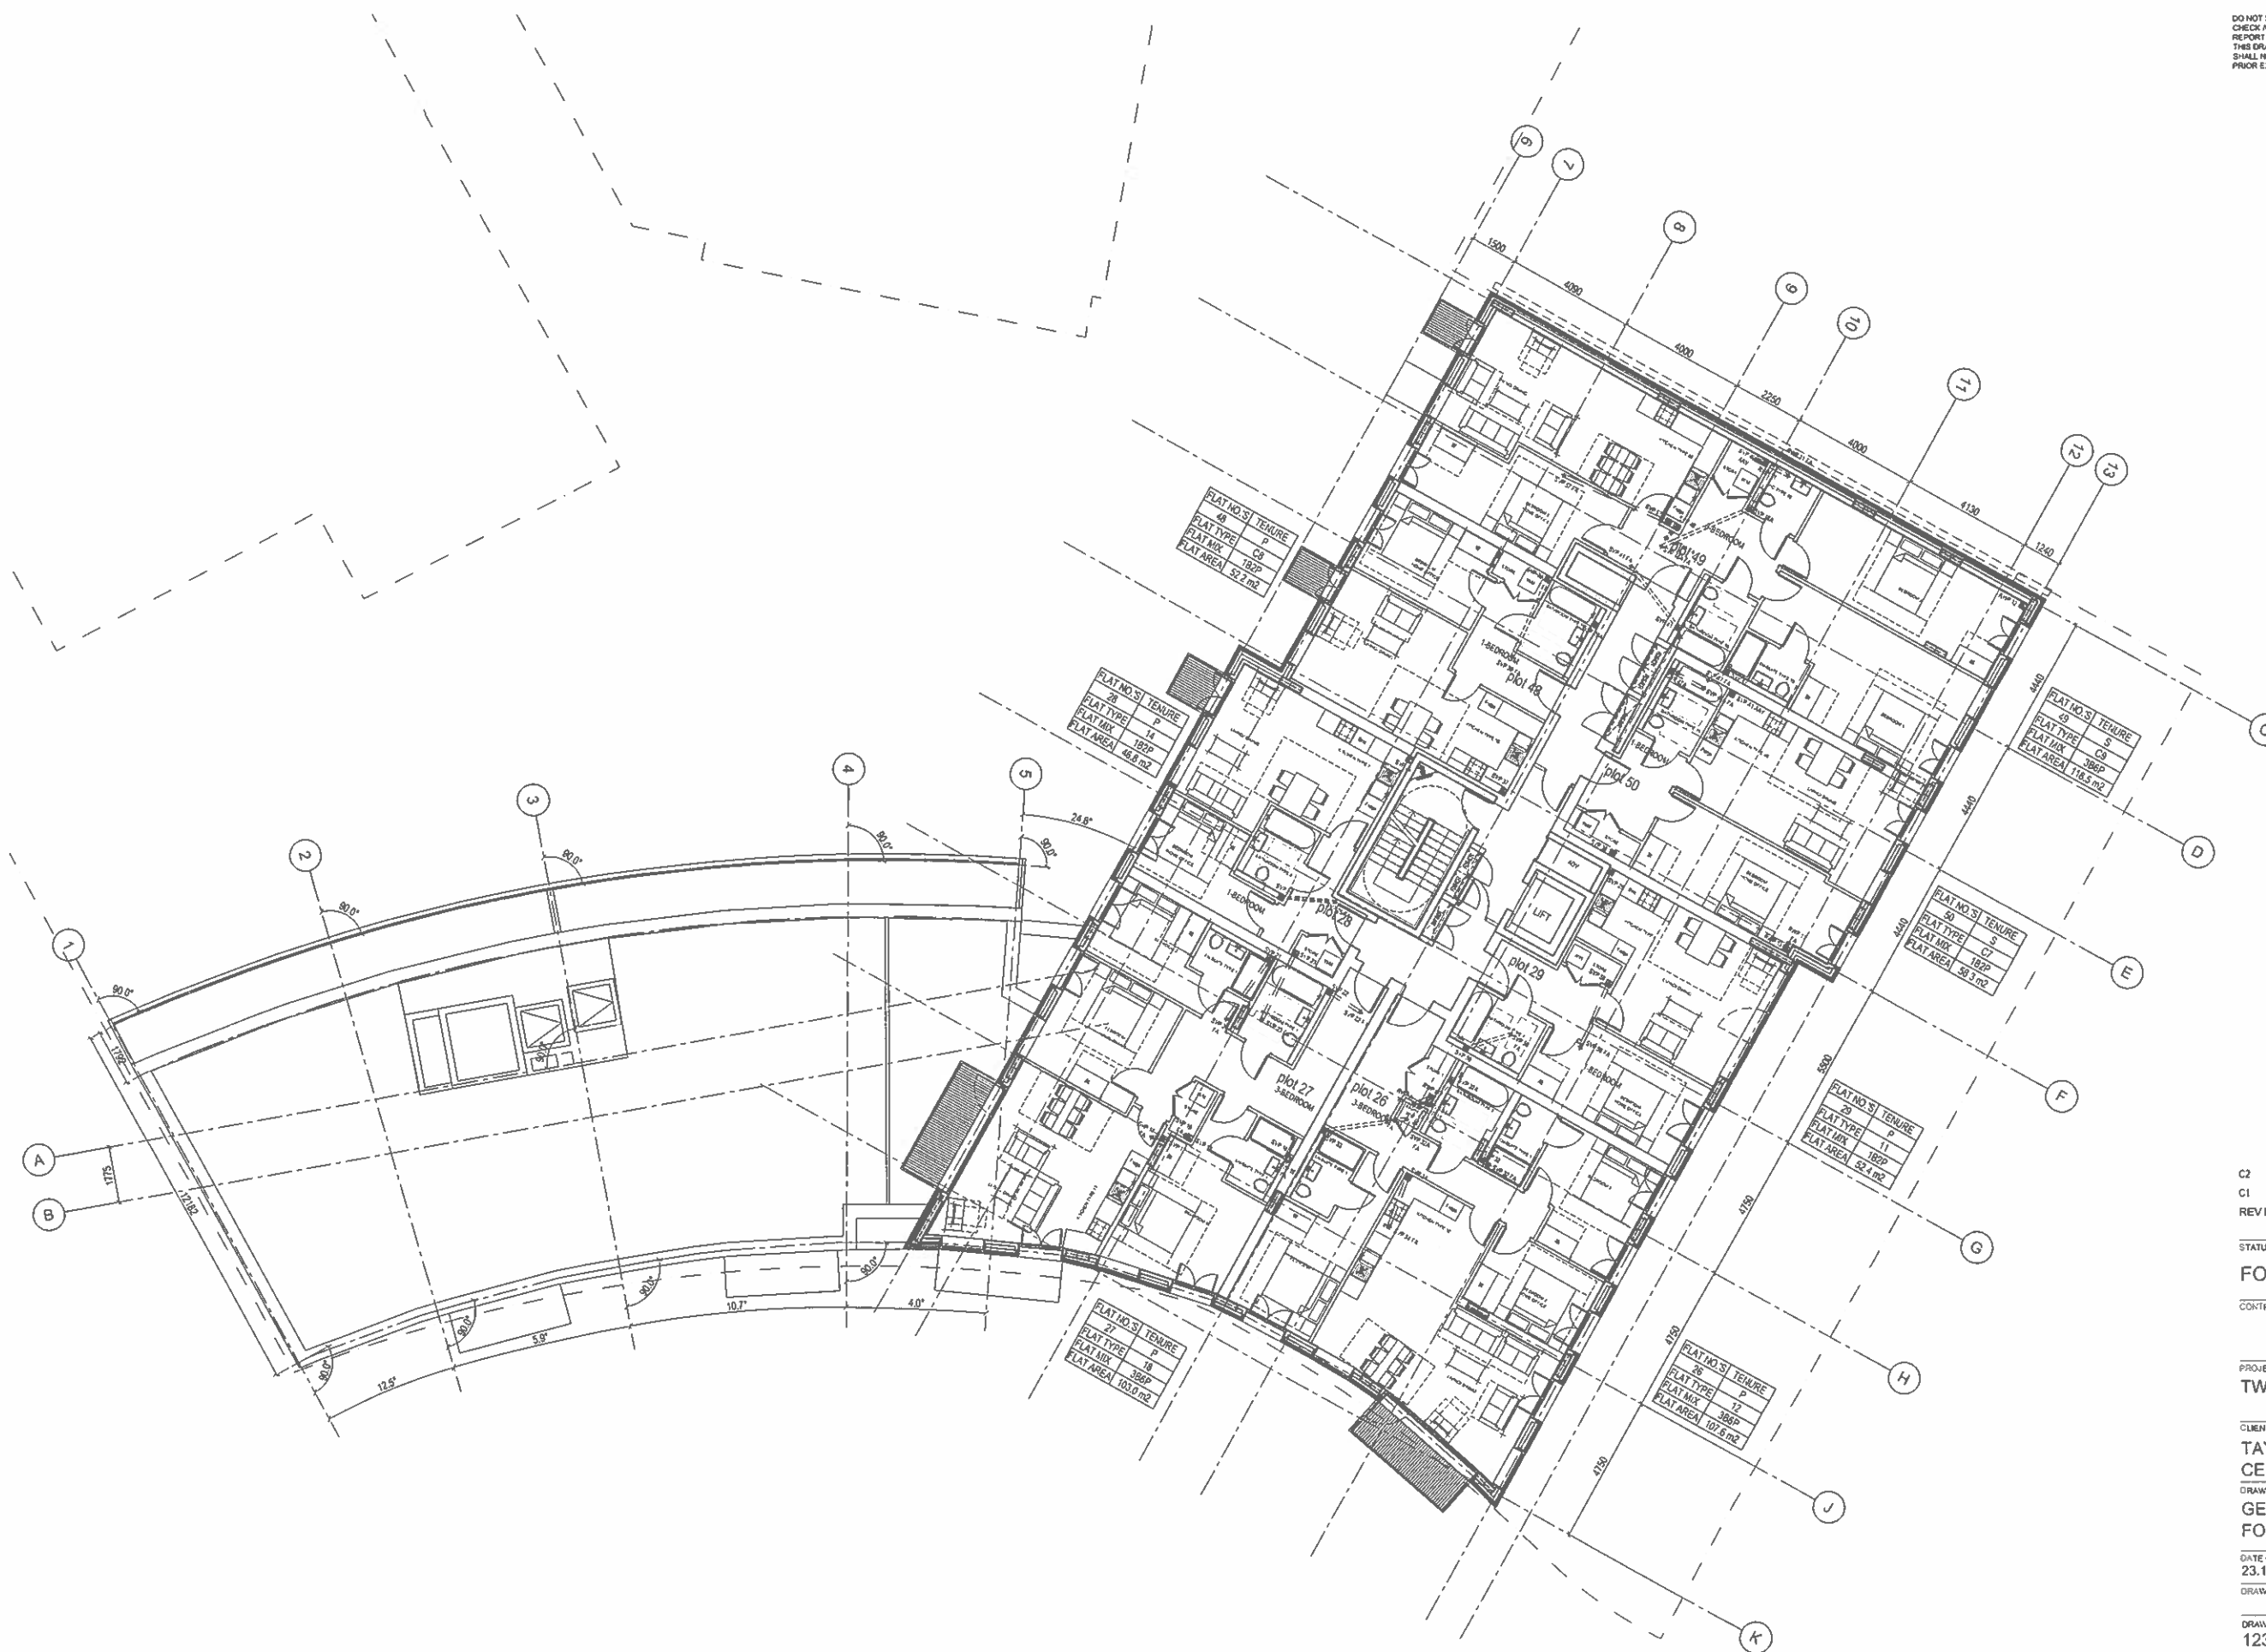

C2	23.11.12	MB	BLOCK B STAIR CASE/LOBBY AMENDED
C1	05.11.12	MB	FIRST ISSUE
REV BY	DATE	CHK	DESCRIPTION

STATUS

FOR CONSTRUCTION

CONTRACTOR

PROJECT

TWYMAN HOUSE

CLIENT

TAYLOR WIMPEY
CENTRAL LONDON

DRAWING TITLE

GENERAL ARRANGEMENT
FOURTH FLOOR


DATE CREATED	DATE AMENDED	SCALE
23.11.12	23.11.12	1:100 @ A1
DRAWN BY	AMENDED BY	CHECKED
	MBRZEZINSKA	

DRAWING NO & REVISION
12387_15_06-C2

The Quadrangle,
180 Wardour Street,
London W1F 8FY
T +44 (0)20 7287 1153
F +44 (0)20 7287 3675
www.sprunt.net

sprunt.

DO NOT SCALE DIMENSIONS OFF THIS DRAWING
CHECK ALL DIMENSIONS ON SITE BEFORE FABRICATION
REPORT ALL ERRORS OR OMISSIONS TO SPRUNT LIMITED
THIS DRAWING IS PROTECTED UNDER COPYRIGHT AND
SHALL NOT BE REPRODUCED IN PART OR WHOLE WITHOUT
PRIOR EXPRESSED PERMISSION OF SPRUNT LIMITED

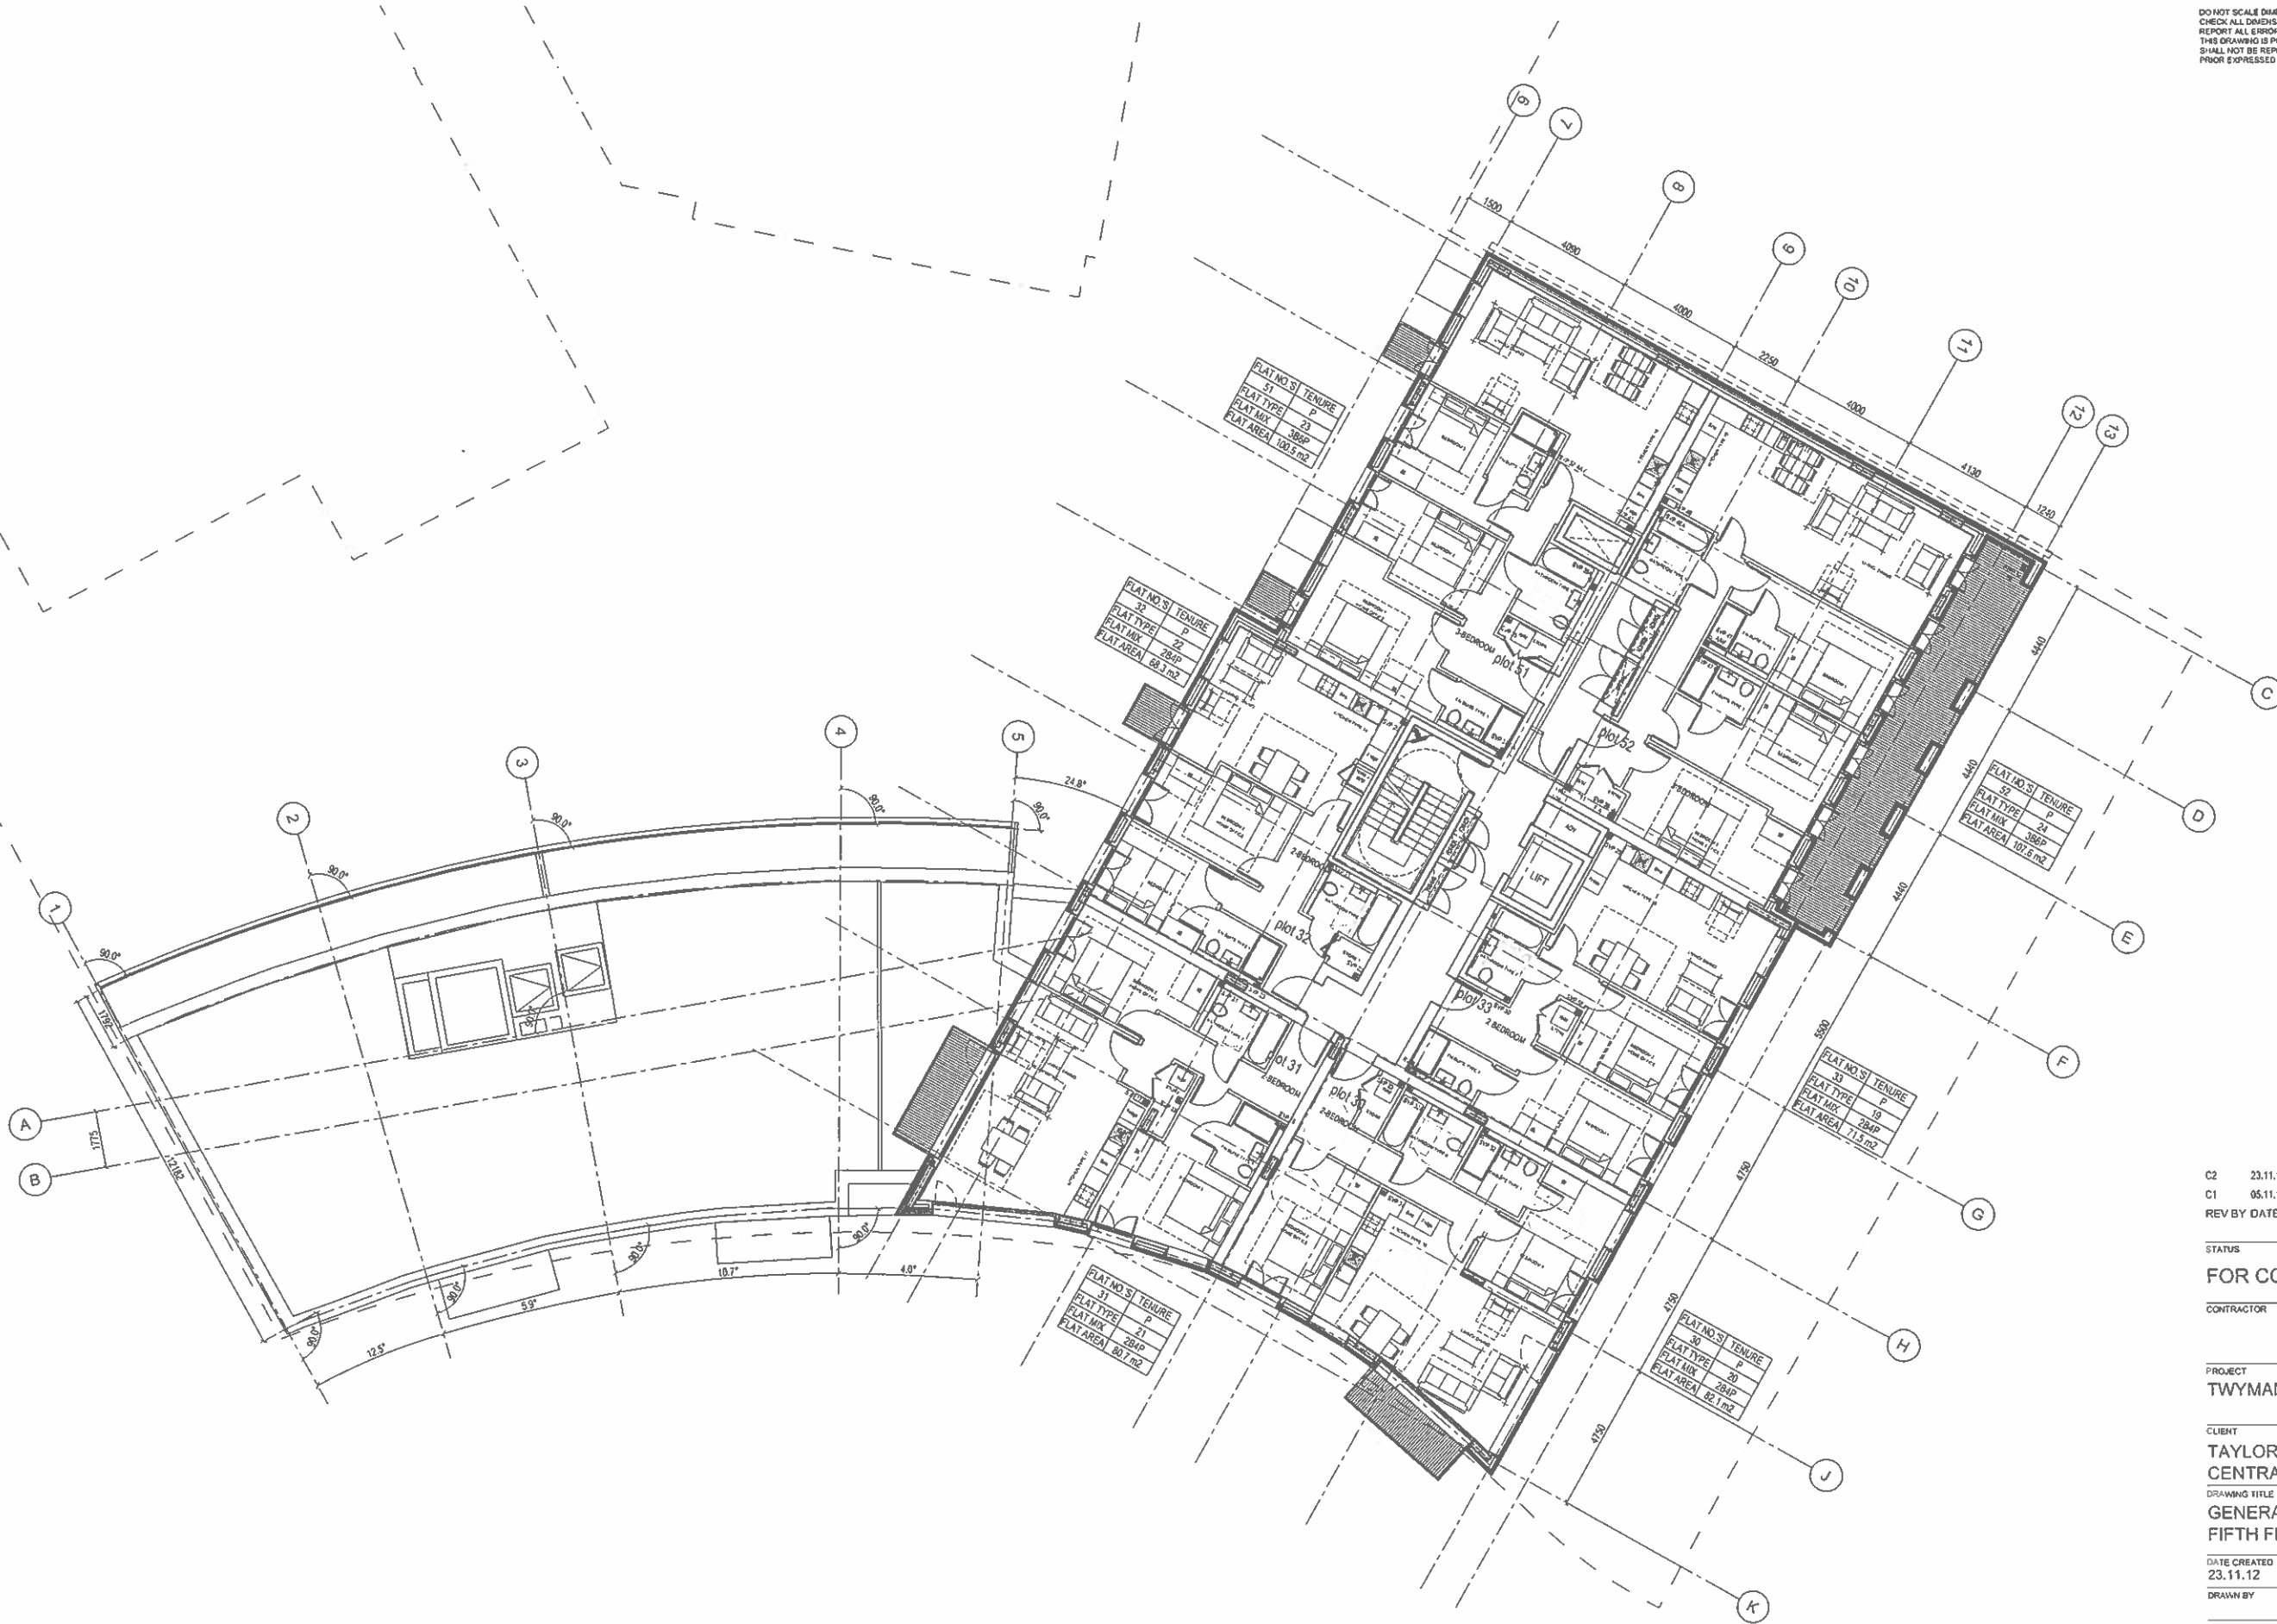

C2	23.11.12	MB	BLOCK B STAIR CASE/LOBBY AMENDED
C1	05.11.12	MB	FIRST ISSUE
REV BY	DATE	CHK	DESCRIPTION

STATUS

FOR CONSTRUCTION

CONTRACTOR

PROJECT
TWYMAN HOUSE

CLIENT
TAYLOR WIMPEY
CENTRAL LONDON


DRAWING TITLE
GENERAL ARRANGEMENT
FIFTH FLOOR

DATE CREATED	DATE AMENDED	SCALE
23.11.12	23.11.12	1:100 @ A1
DRAWN BY	AMENDED BY	CHECKED
	MBRZEZINSKA	

DRAWING NO & REVISION
12387_15_07-C2

The Quadrangle,
180 Wardour Street,
London W1F 8FY
T +44 (0)20 7287 1153
F +44 (0)20 7287 3675
www.sprunt.net

sprunt.

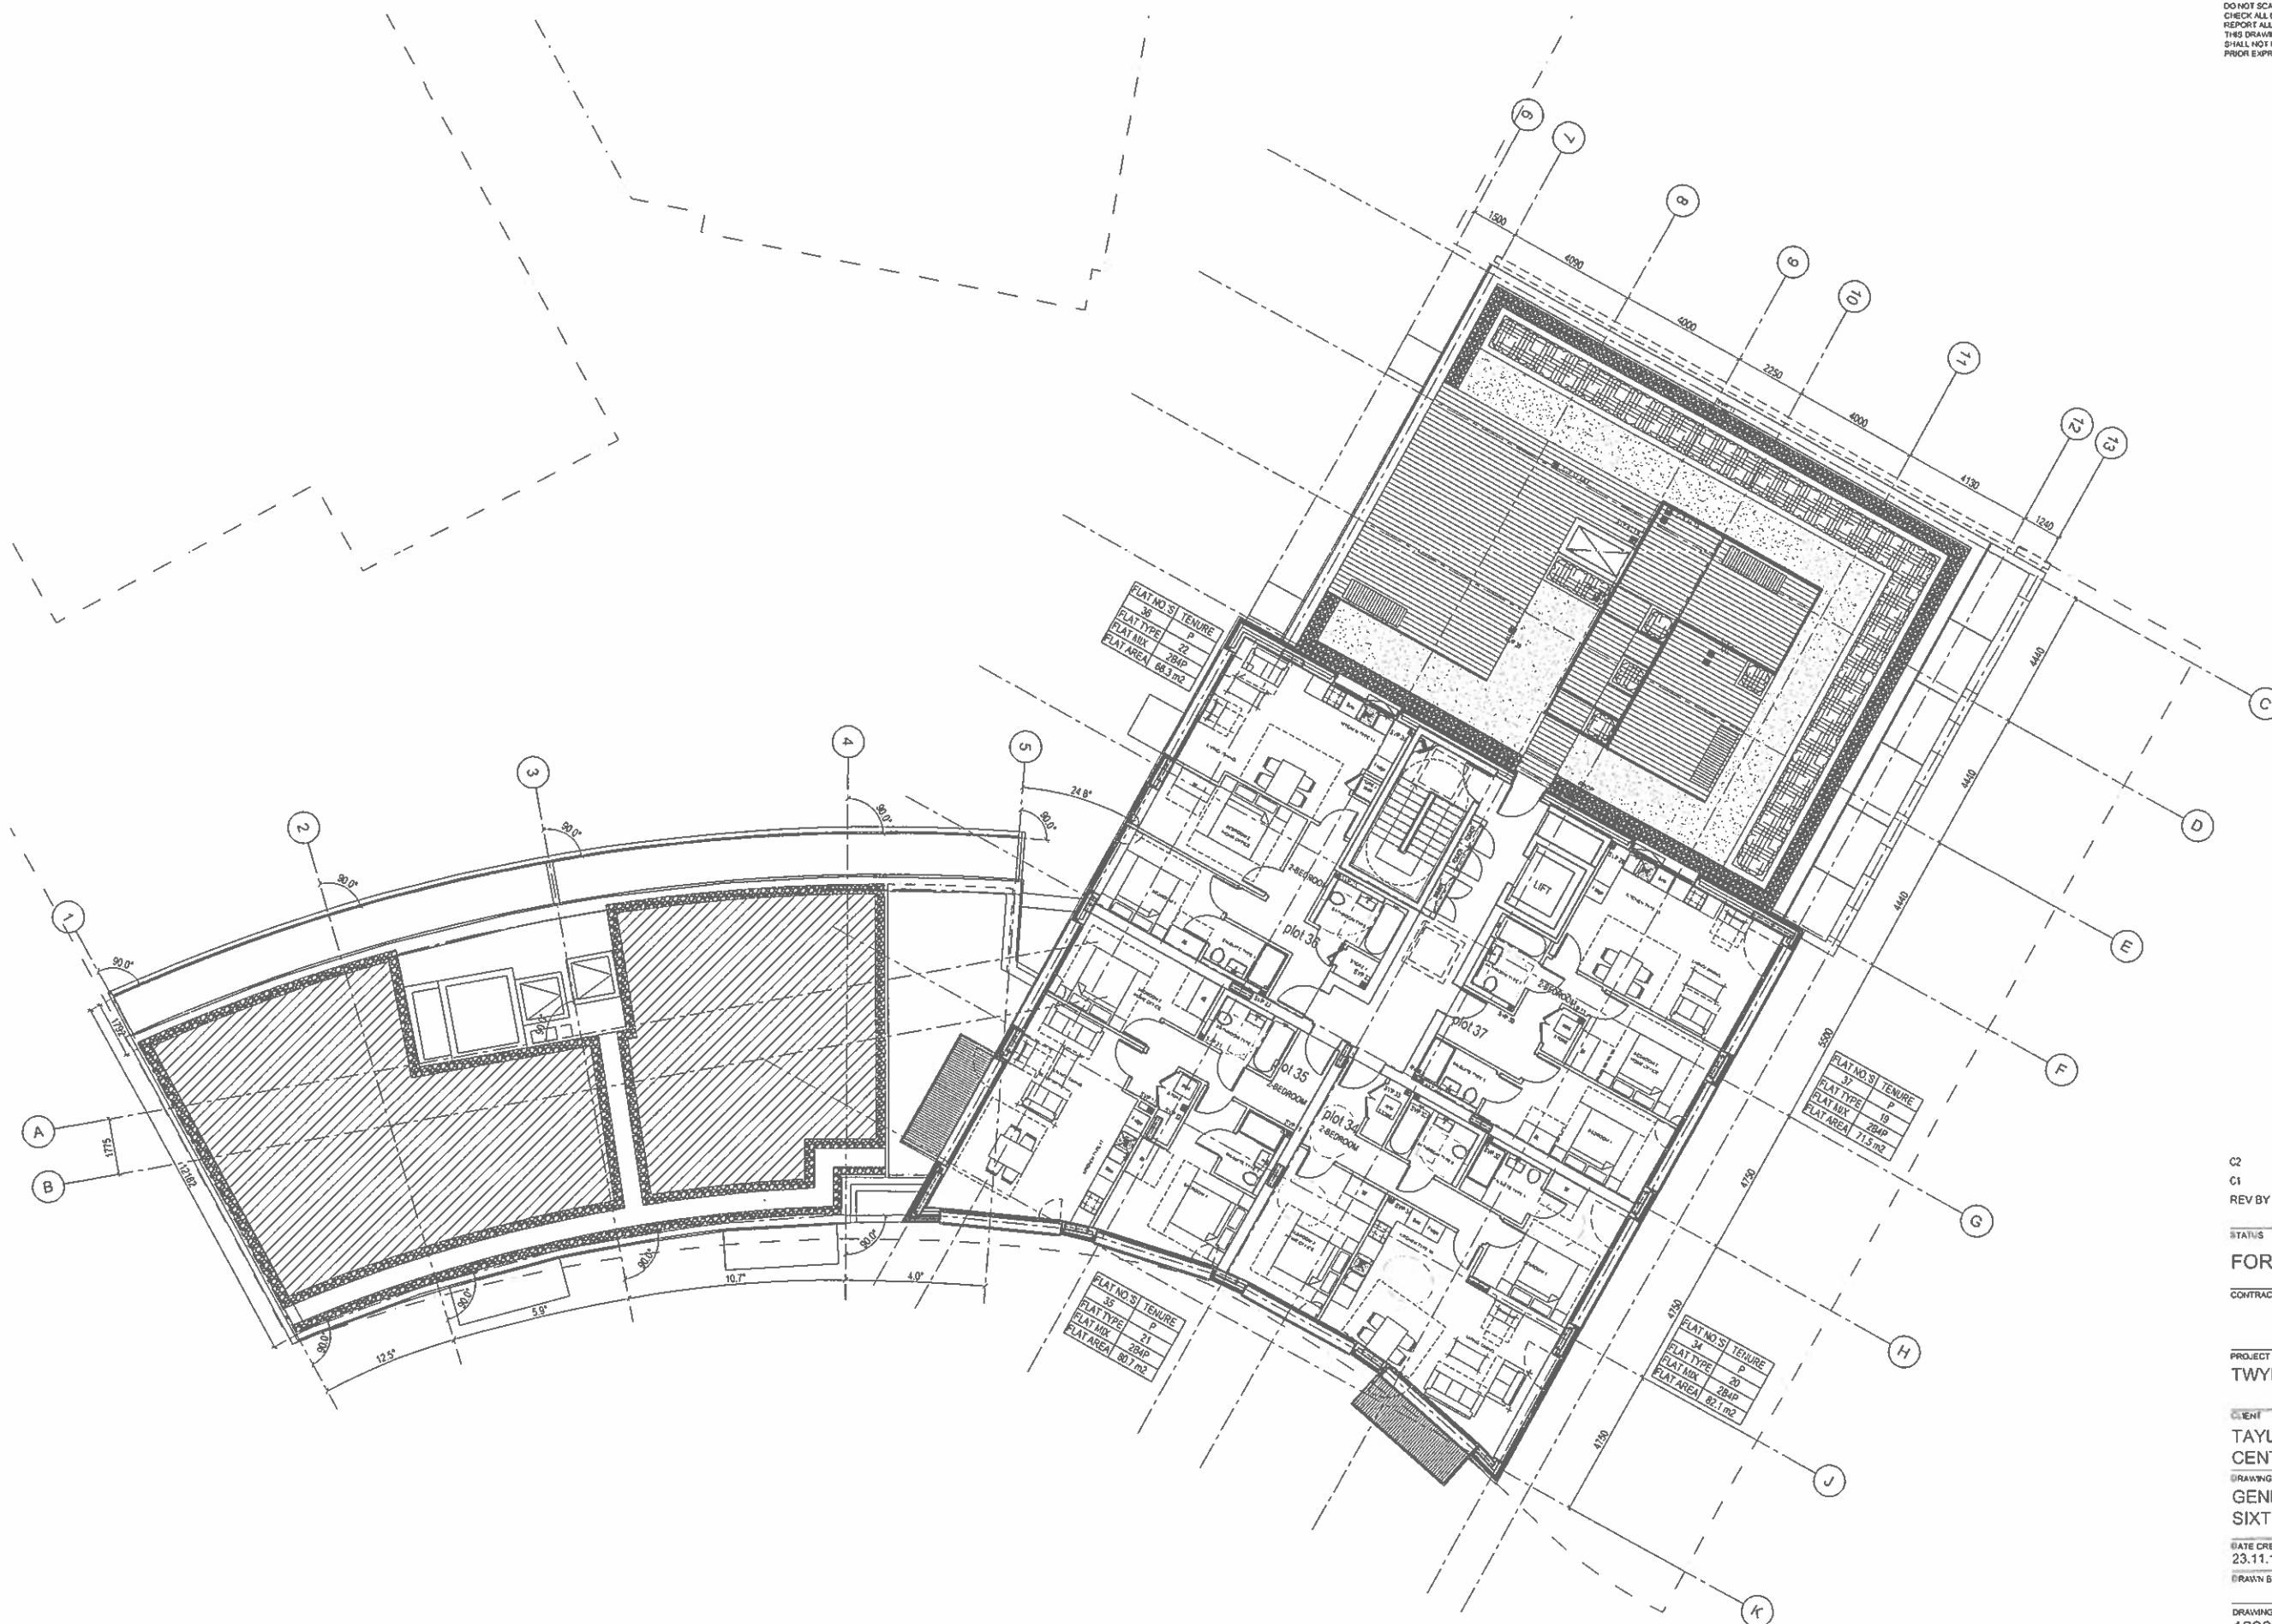

C2	23.11.12	MB	BLOCK B STAIR CASE AMENDED
C1	05.11.12	MB	FIRST ISSUE
REV BY	DATE	CHK	DESCRIPTION

STATUS

FOR CONSTRUCTION

CONTRACTOR

PROJECT
TWYMAN HOUSE

CLIENT
TAYLOR WIMPEY
CENTRAL LONDON

DRAWING TITLE
GENERAL ARRANGEMENT
SIXTH FLOOR

DATE CREATED	DATE AMENDED	SCALE
23.11.12	23.11.12	1:100 @ A1
DRAWN BY	AMENDED BY	CHECKED
	MBRZEZINSKA	

DRAWING NO & REVISION
12387_15_08-C2

The Quadrangle,
180 Wandour Street,
London W1F 8PY
T +44 (0)20 7287 1153
F +44 (0)20 7287 3675
www.sprunt.net

sprunt



FOR CONSTRUCTION

CONTRACTOR

PROJECT
TWYMAN HOUSE

CLIENT
TAYLOR WIMPEY
CENTRAL LONDON

DRAWING TITLE
GENERAL ARRANGEMENT
ROOF

DATE CREATED 23.11.12	DATE AMENDED 23.11.12	SCALE 1:150 @ A1
DRAWN BY	AMENDED BY MBRZEZIŃSKA	CHECKED

12387 15 09-C2

The Quadrangle,
180 Wardour Street,
London W1F 8PY
T +44 (0)20 7287 1153
F +44 (0)20 7287 3675
www.sprunt.net

sprunt