



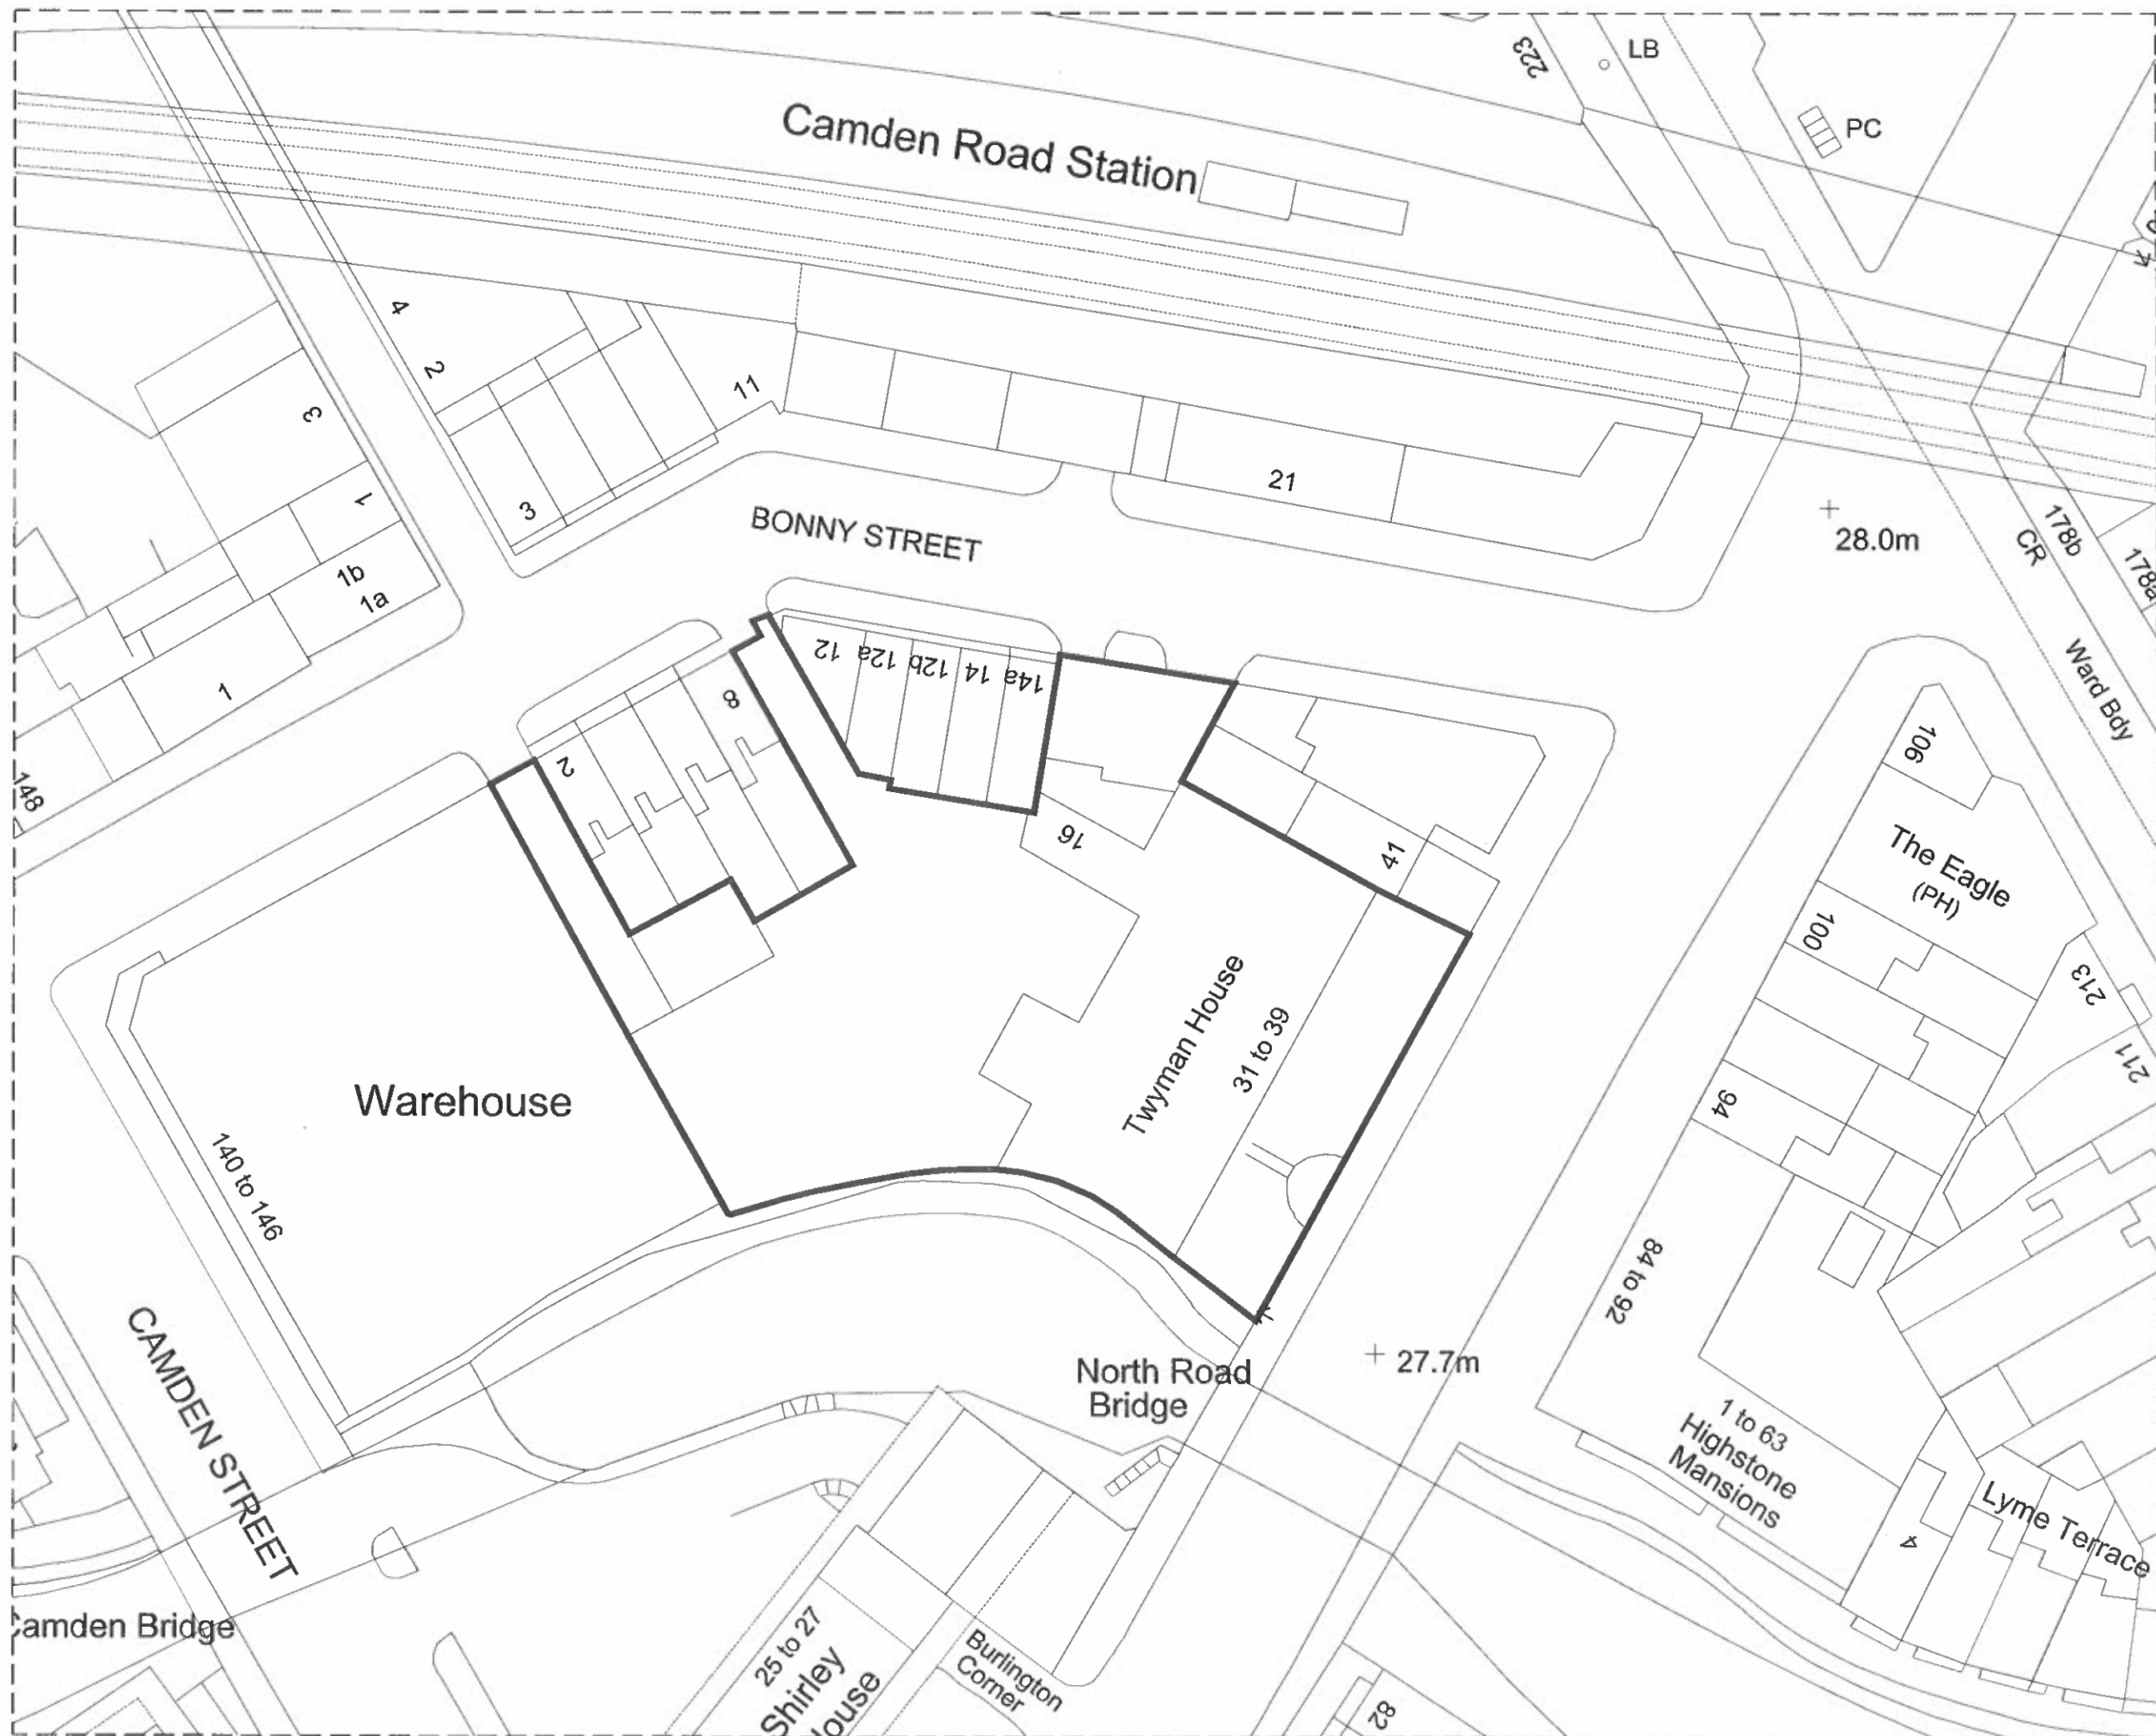

DO NOT SCALE DIMENSIONS OFF THIS DRAWING
CHECK ALL DIMENSIONS ON SITE BEFORE FABRICATION
REPORT ALL ERRORS OR OMISSIONS TO SPRUNT LIMITED
THIS DRAWING IS PROTECTED UNDER COPYRIGHT AND
SHALL NOT BE REPRODUCED IN PART OR WHOLE WITHOUT
PRIOR WRITTEN PERMISSION OF SPRUNT LIMITED

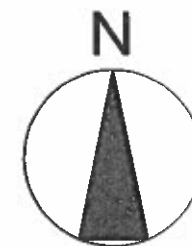

A LV 05.09.12 MB - FIRST ISSUE
REV BY DATE CHK DESCRIPTION

STATUS
FOR CONTRACT

CONTRACTOR

PROJECT
TWYMAN HOUSE

CLIENT
**TAYLOR WIMPEY
CENTRAL LONDON**

DRAWING TITLE
SITE LOCATION PLAN

DATE CREATED 28.08.12	DATE AMENDED 05.09.12	SCALE 1: 500 @ A3
DRAWN BY MB	AMENDED BY LVITIELLO	CHECKED CHECKED

DRAWING NO & REVISION
12387_05_01-A

The Quadrangle,
180 Wandour Street,
London W1F 8PY
T +44 (0)20 7287 1153
F +44 (0)20 7287 3675
www.sprunt.net

sprunt