




01 Existing Entrance Hall External Elevation  
1:50 @ A1, 1:100 @ A3

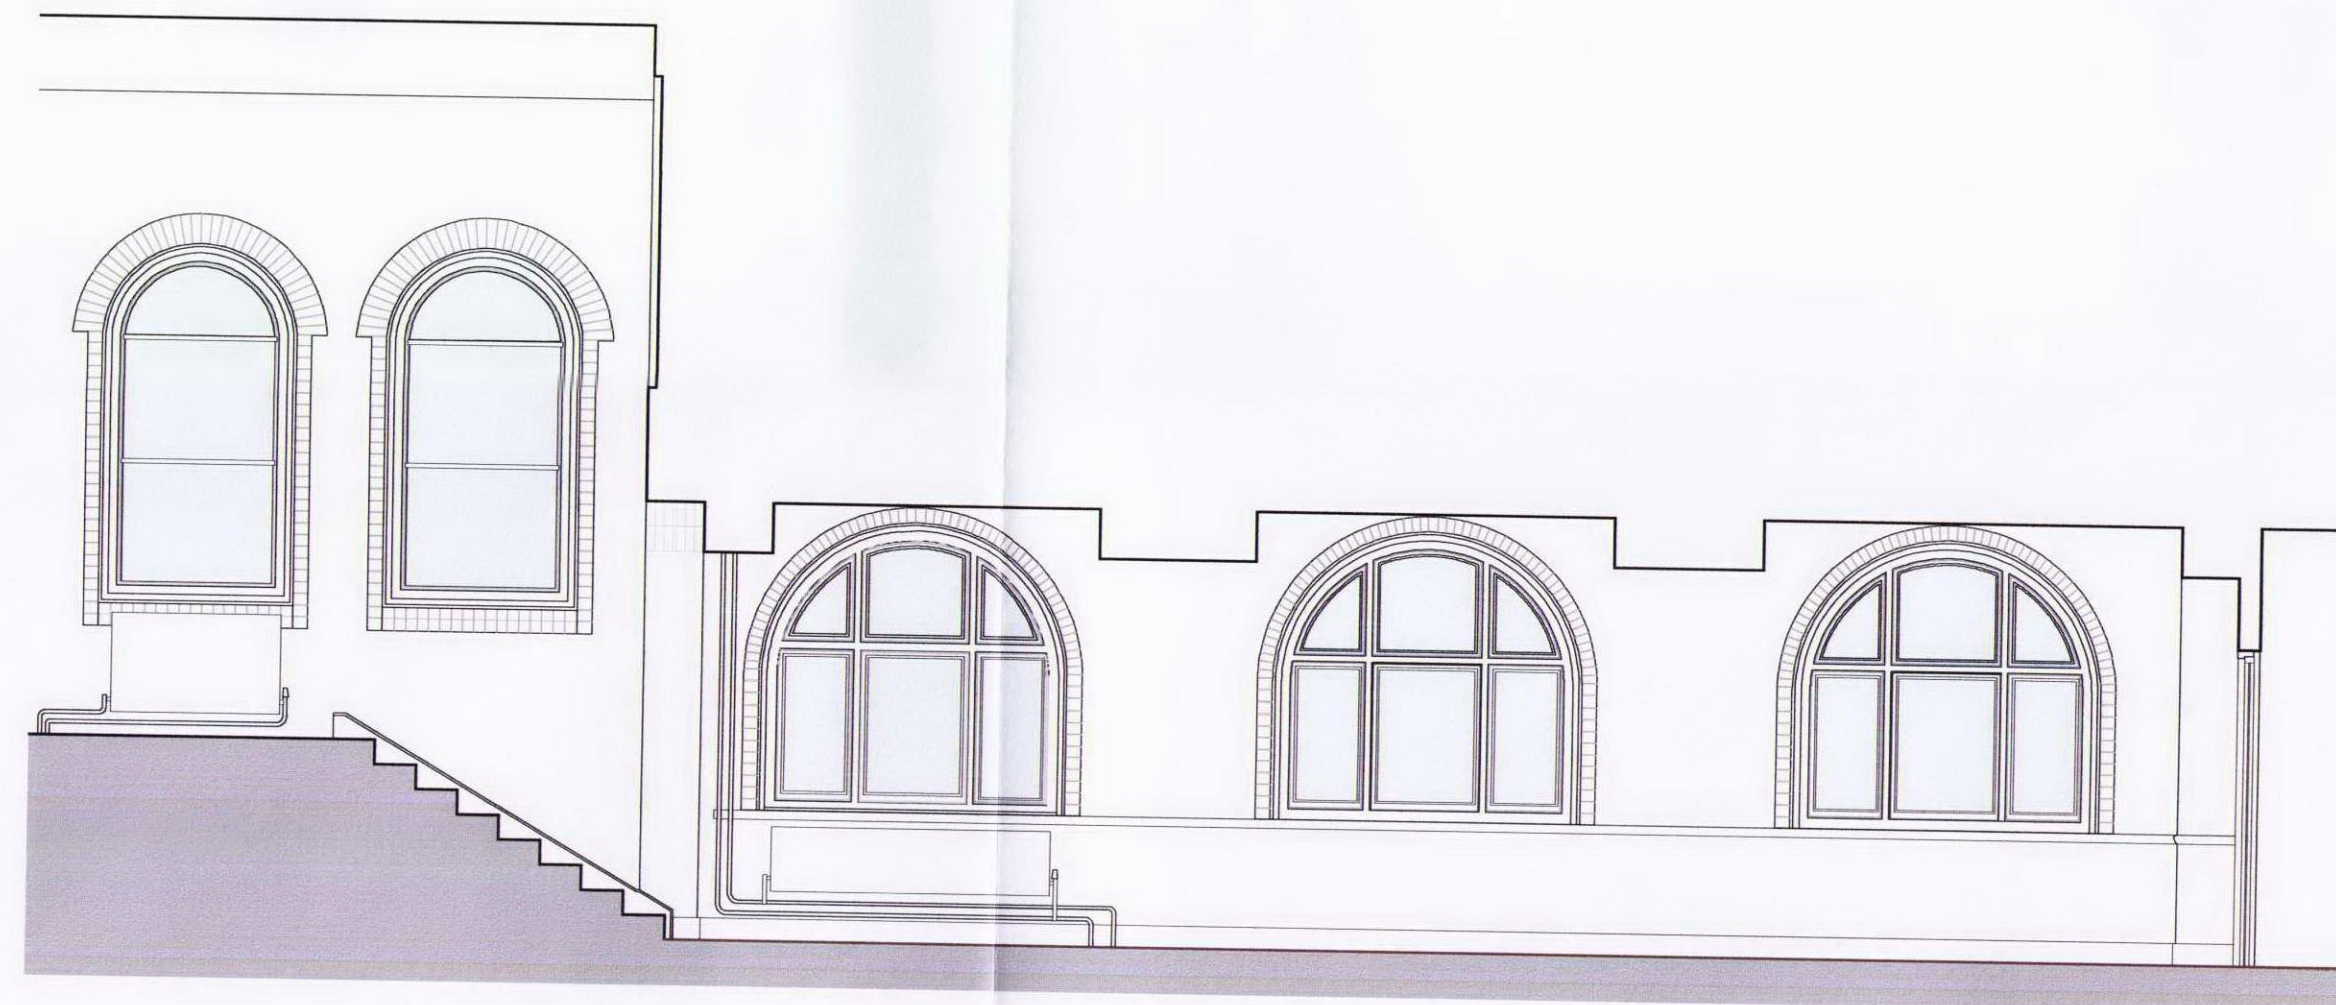

02 Existing Entrance Hall Internal Elevation  
1:50 @ A1, 1:100 @ A3

0 5 10 metres

Revision	Date	Amendment
P1	28.11.12	Issued for Planning, Listed Building and Conservation Area Consent

Notes

NO DIMENSIONS ARE TO BE SCALED FROM THIS DRAWING. THE CONTRACTOR/MANUFACTURER IS RESPONSIBLE FOR CHECKING ALL DIMENSIONS AND QUOTING ANY DISCREPANCIES. THIS DRAWING IS THE PROPERTY OF BDA ARCHITECTS LTD. COPYRIGHT IS RESERVED BY THEM AND THE DRAWING IS ISSUED ON THE CONDITION THAT IT IS NOT COPIED, REPRODUCED, RETAINED OR DISCLOSED TO ANY UNAUTHORIZED PERSON, EITHER WHOLLY OR IN PART, WITHOUT WRITTEN CONSENT.

Client University College London  
Project Cruciform Student Hub Project  
Drawing Existing Entrance Hall Elevations

Scale 1:50 @ A1  
Date NOV 2012  
Status Drawn  
PLANNING GN

Project N° 494  
Drawing N° 494/PL/053  
Revision PJ

burwell deakins : architects

t 020 8305 6010  
f 020 8305 6020  
e info@burwellarchitects.com  
w www.burwellarchitects.com  
a unit 0.01 california building deals gateway london SE13 7SF