



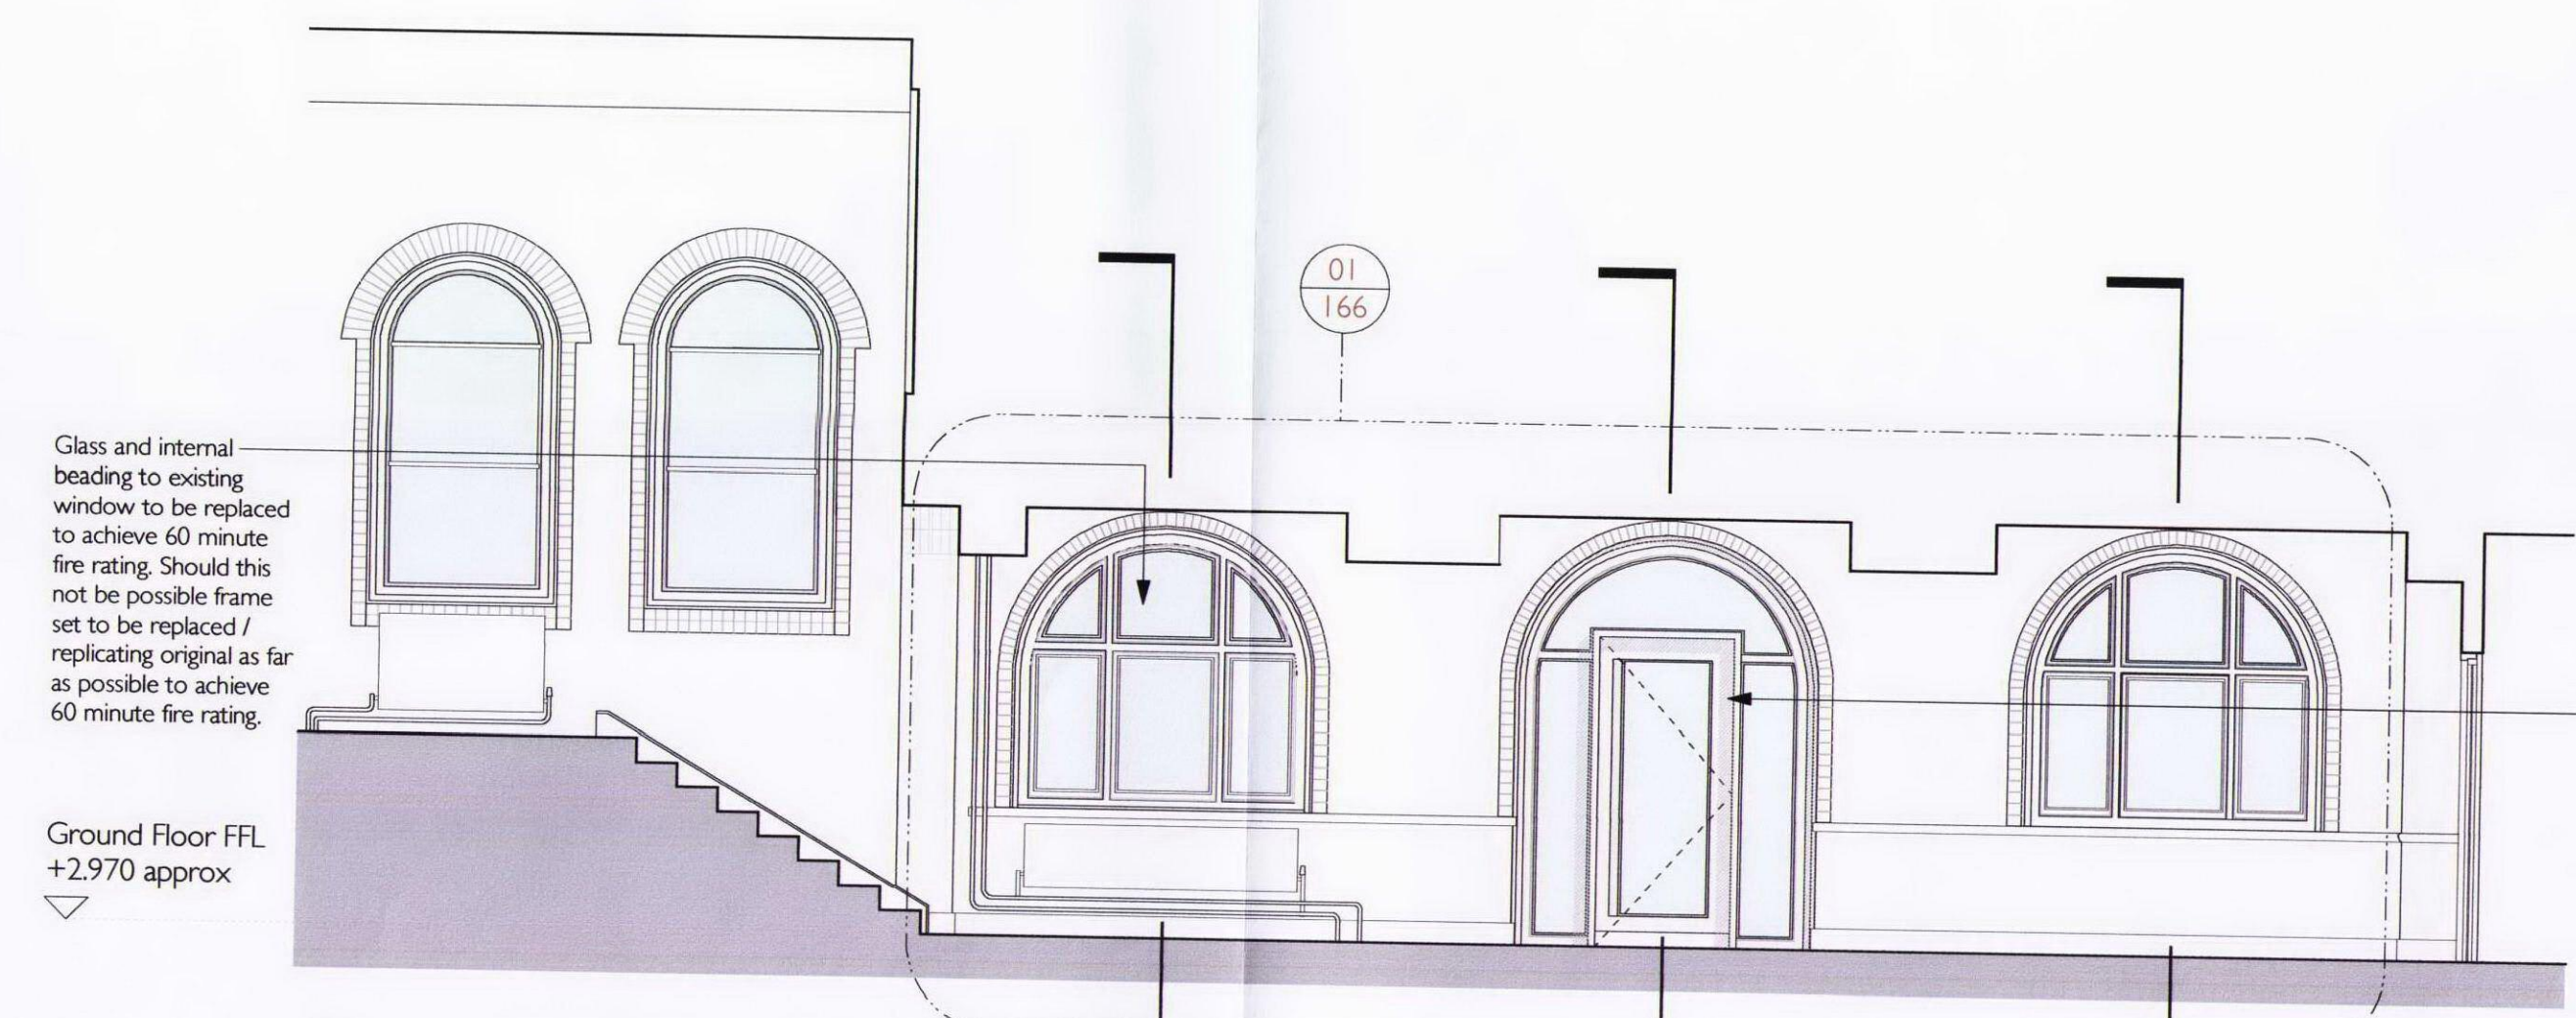

01 Proposed Entrance Hall External Elevation
1:50 @ A1, 1:100 @ A3



02 Proposed Entrance Hall Internal Elevation
1:50 @ A1, 1:100 @ A3

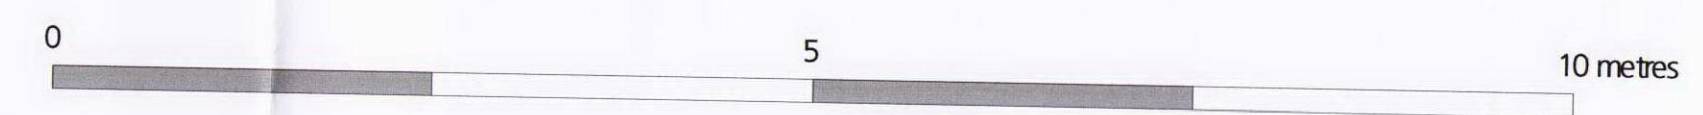

Revision	Date	Amendment	Notes										
P1	28.11.12	Issued for Planning, Listed Building and Conservation Area Consent											

Client		University College London		burwell deakins : architects	
Project		Cruciform Student Hub Project			
Drawing		Proposed Entrance Hall Elevations			
Scale	1:50 @ A1	Status	PLANNING		
Date	NOV 2012	Drawn	PF		
Project N°	494	Drawing N°	494/PL/153	Revision	P1

t 020 8305 6010			
f 020 8305 6020			
e info@burwellarchitects.com			
w www.burwellarchitects.com			
a unit 0.01 california building deals gateway london SE13 7SF			

NO DIMENSIONS ARE TO BE SCALED FROM THIS DRAWING. THE CONTRACTOR/MANUFACTURER IS RESPONSIBLE FOR CHECKING ALL DIMENSIONS AND CLARIFYING ANY DISCREPANCIES. THIS DRAWING IS THE PROPERTY OF BDA ARCHITECTS LTD. COPYRIGHT IS RESERVED BY THEM AND THE DRAWING IS ISSUED ON THE CONDITION THAT IT IS NOT COPIED, REPRODUCED, RETAINED OR DISCLOSED TO ANY UNAUTHORIZED PERSON, EITHER WHOLLY OR IN PART, WITHOUT WRITTEN CONSENT.