




01 EXISTING STREET ELEVATION AT AGINCOURT HOUSE NORTH



02 PROPOSED STREET ELEVATION AT AGINCOURT HOUSE NORTH

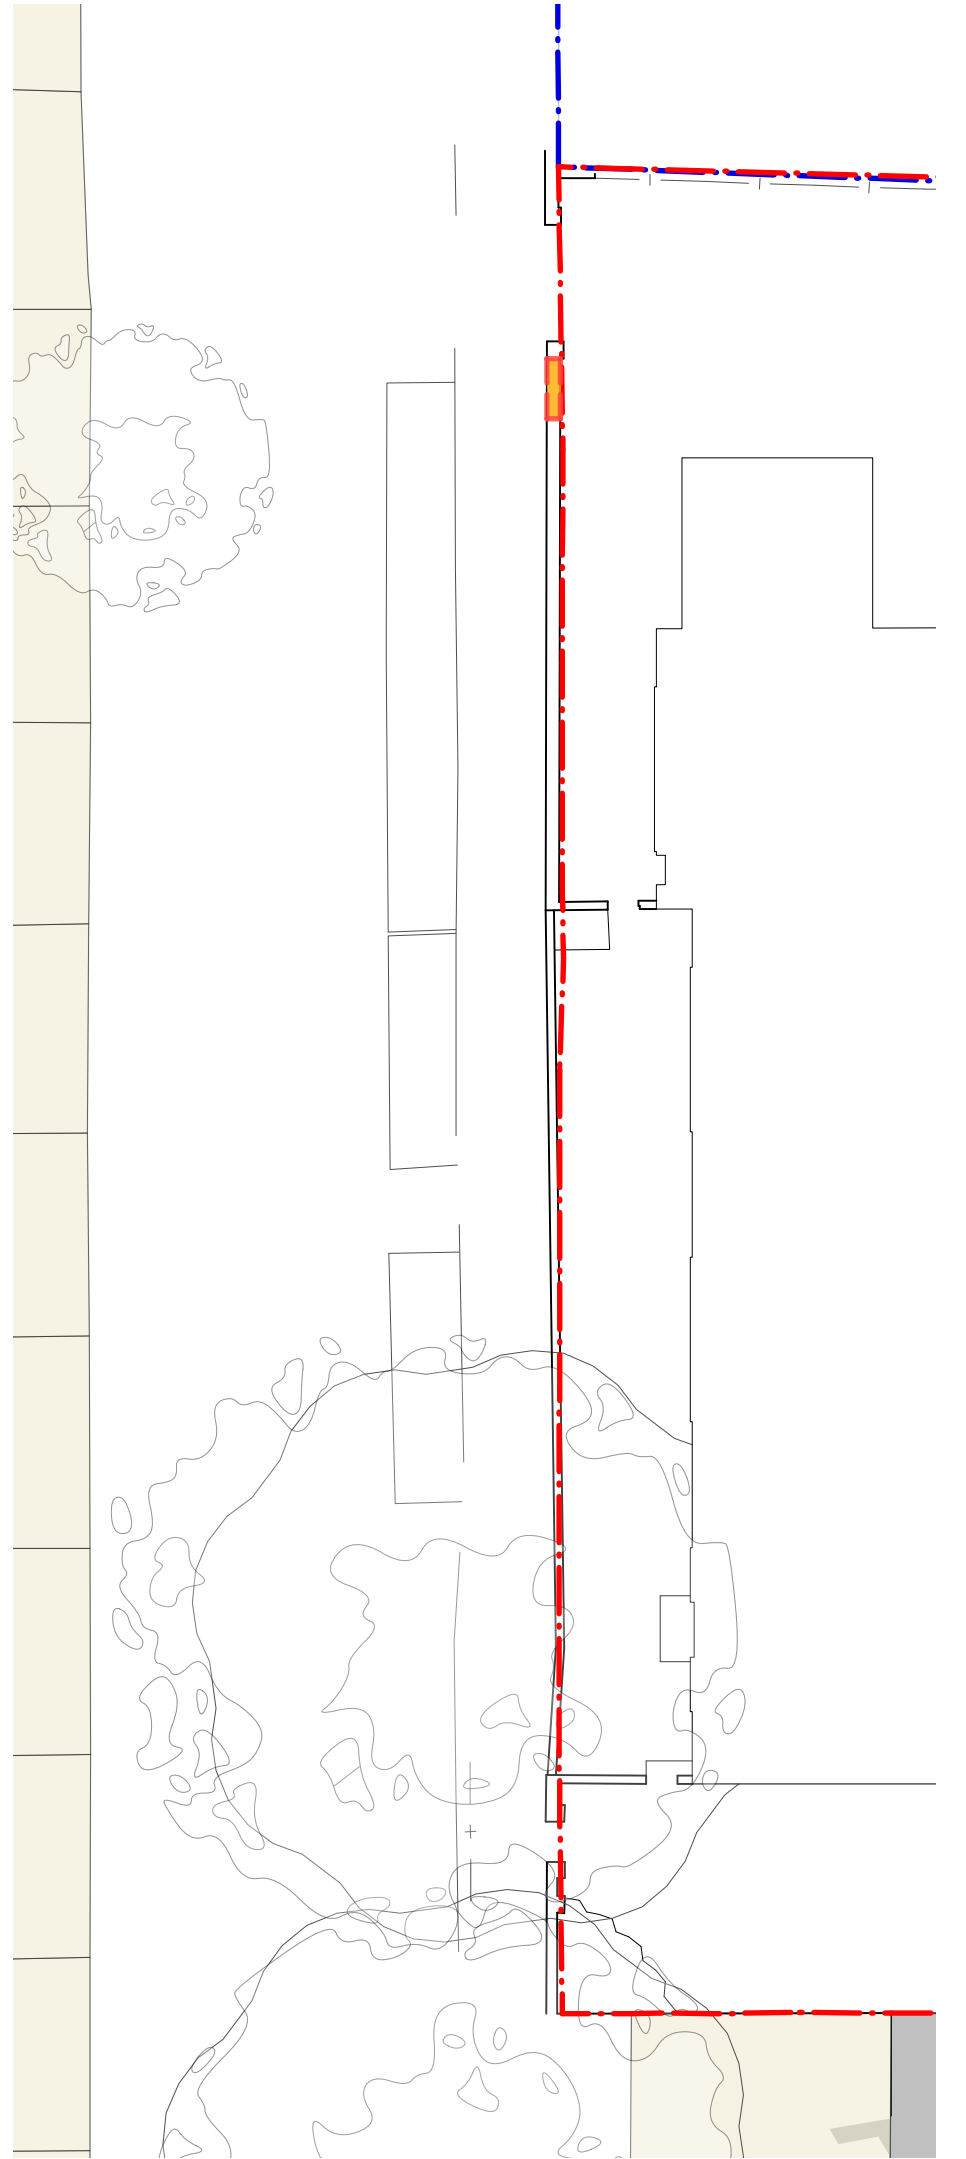

03 Street Frontage Plan 1:200

WALLS AND FENCES TO RETURN THROUGHOUT TO CREATE SECURE BOUNDARY

PLANTED AREA

LACE MESH ANTI-CLIMB FENCE AS DECORATIVE REPLACEMENT FOR EXISTING.

ORIGINAL VICTORIAN IRONWORK RETAINED AND RESTORED

POSSIBLE SIGNAGE ON EXISTING WALL

POSSIBLE ENTRY PANEL LOCATION

POSSIBLE SIGNAGE ON GATES

CHECK THIS DRAWING IS THE LATEST REVISION

THIS DRAWING SHOULD BE READ IN CONJUNCTION WITH ALL RELEVANT DRAWINGS, SPECIFICATIONS, SCHEDULES AND OTHER CONTRACT INFORMATION ISSUED BY THE ARCHITECT, STRUCTURAL ENGINEER, SERVICES ENGINEER AND ANY OTHER CONSULTANT EMPLOYED OR RETAINED BY THE EMPLOYER IN RESPECT OF THESE WORKS.

ALL DIMENSIONS SHOWN ARE TO THE FACE OF MASONRY, METAL OR TIMBER STUD FRAMING, OR THE CENTRE LINE OF STRUCTURAL OR TIMBER MEMBERS STEEL MEMBERS, UNLESS NOTED OTHERWISE.

DO NOT SCALE FROM THIS DRAWING.

REPORT ANY DISCREPANCIES, CONFLICTS, ERRORS OR OMISSIONS TO THE CA AND SEEK DIRECTIONS BEFORE PROCEEDING.

CONFIRM ALL DIMENSIONS AND LEVELS ON SITE PRIOR TO COMMENCING WORK. IF IN DOUBT ASK!

DO NOT USE ANY AREAS INDICATED FOR EITHER VALUATION, PURCHASE SALE OR ANY OTHER FORM OF LEGALLY BINDING CONTRACT.

DO NOT REPRODUCE ANY PART OF THIS DRAWING WITHOUT PRIOR WRITTEN CONSENT. THIS DRAWING REMAINS THE COPYRIGHT OF ARCHITYPE LTD.

KEY

PAINTED, OPEN SLAT TIMBER PEDESTRIAN GATE

PAINTED, CLOSED BOARDED TIMBER VEHICULAR GATE

EXISTING BRICK WALLS

HIGH LEVEL DECORATIVE CHAIN LINK

AREA TO BE DEMOLISHED

Revisions P1 - 18.12.12 Minor level amendments. Drawing number corrected.

Status PLANNING

ARCHITYPE

The Morocco Store, 18 Leathermarket Street, London SE1 3JA
T 020 7403 2889 F 020 7407 5283 e london@architype.co.uk www.architype.co.uk

Project CCFL - AGINCOURT HOUSE

Client CAMDEN COUNCIL

Dwg Title PROPOSED STREET ELEVATION

Dwg No. 7140-AG-PL680

Revision P1

Scales 1:100@A1

Date NOV 2012

Drawn by CM

Checked by IH