



Site: 60 Cricklewood Broadway, Camden, NW2 3ET

Dwg. No: PY1839

Date: 7 November 2012


Site: 60 Cricklewood Broadway,
Camden ,
NW2 3ET

001 - Cover
002 - Contents
003 - Site Location Plan
004 - Ground Plan
005 - Elevation
006 - Proposed View of Site, from Cricklewood Broadway, southbound
007 - Existing View of Site, from Cricklewood Broadway, southbound
008 - 48 Sheet Panel Specifications Sheet

ELEVATION

48 Sheet Panel (wall mounted)

no 60

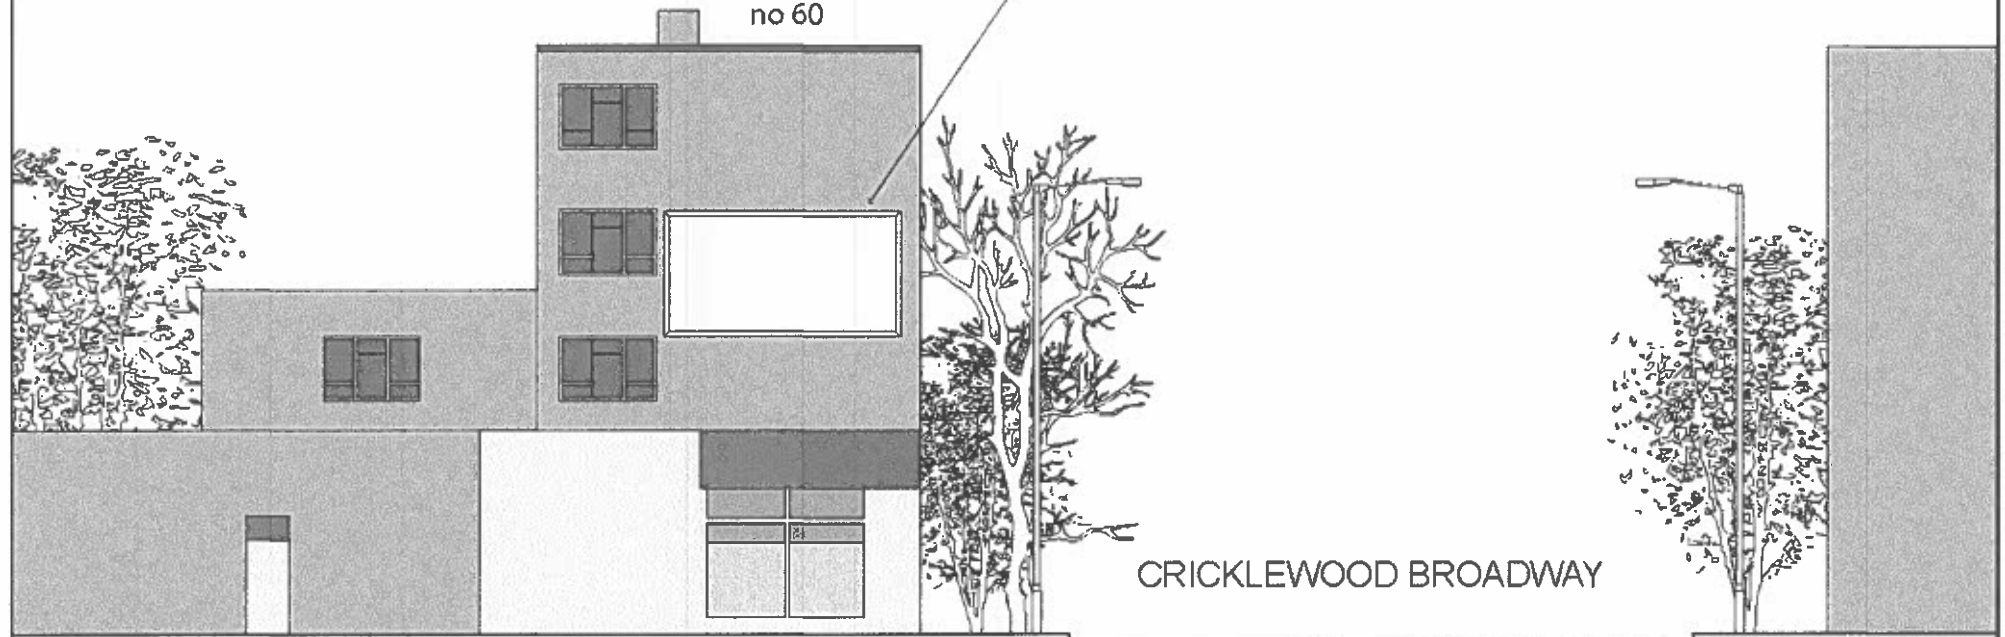

SKARDU ROAD

0m 5m 10m 15m



 Clear Channel

Site:
60 Cricklewood Broadway,
Camden,
NW2 3ET

Date:
7 November 2012
Scale:
1:200 @ A4

Dwg. No:
PY1839/005



PROPOSED VIEW of 48 Sheet Panel, from Cricklewood Broadway, southbound

 Clear Channel

Site: 60 Cricklewood Broadway,
Camden,
NW2 3ET

Date: 7 November 2012
Scale: Print@A4

Dwg. No: PY1839/006



EXISTING VIEW of Site, from Cricklewood Broadway southbound


 Clear Channel

Site: 60 Cricklewood Broadway,
Camden,
NW2 3ET


Date:
7 November 2012
Scale:
Print@A4

Dwg. No:
PY1839/007

48 SHEET STATIC - WALLMOUNTED SPECIFICATION SHEET

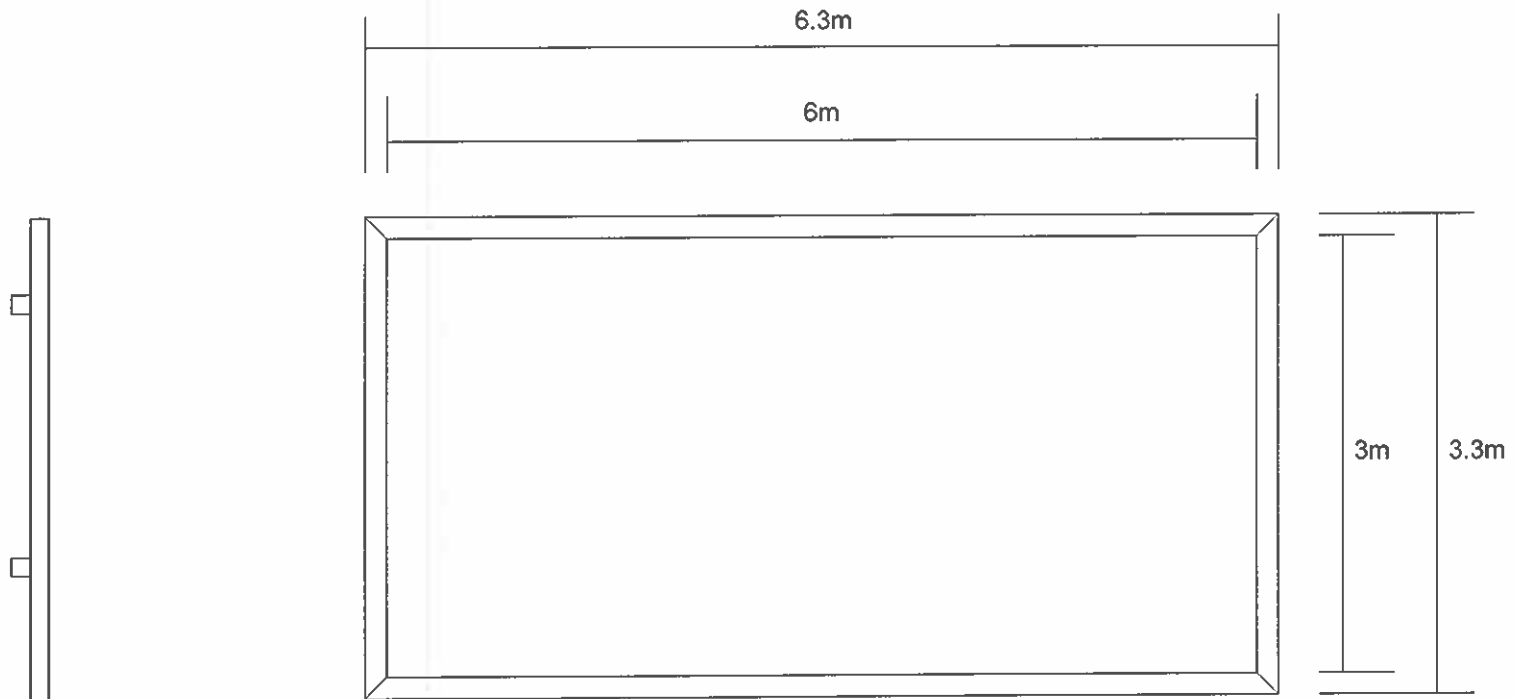

Scale 1:50

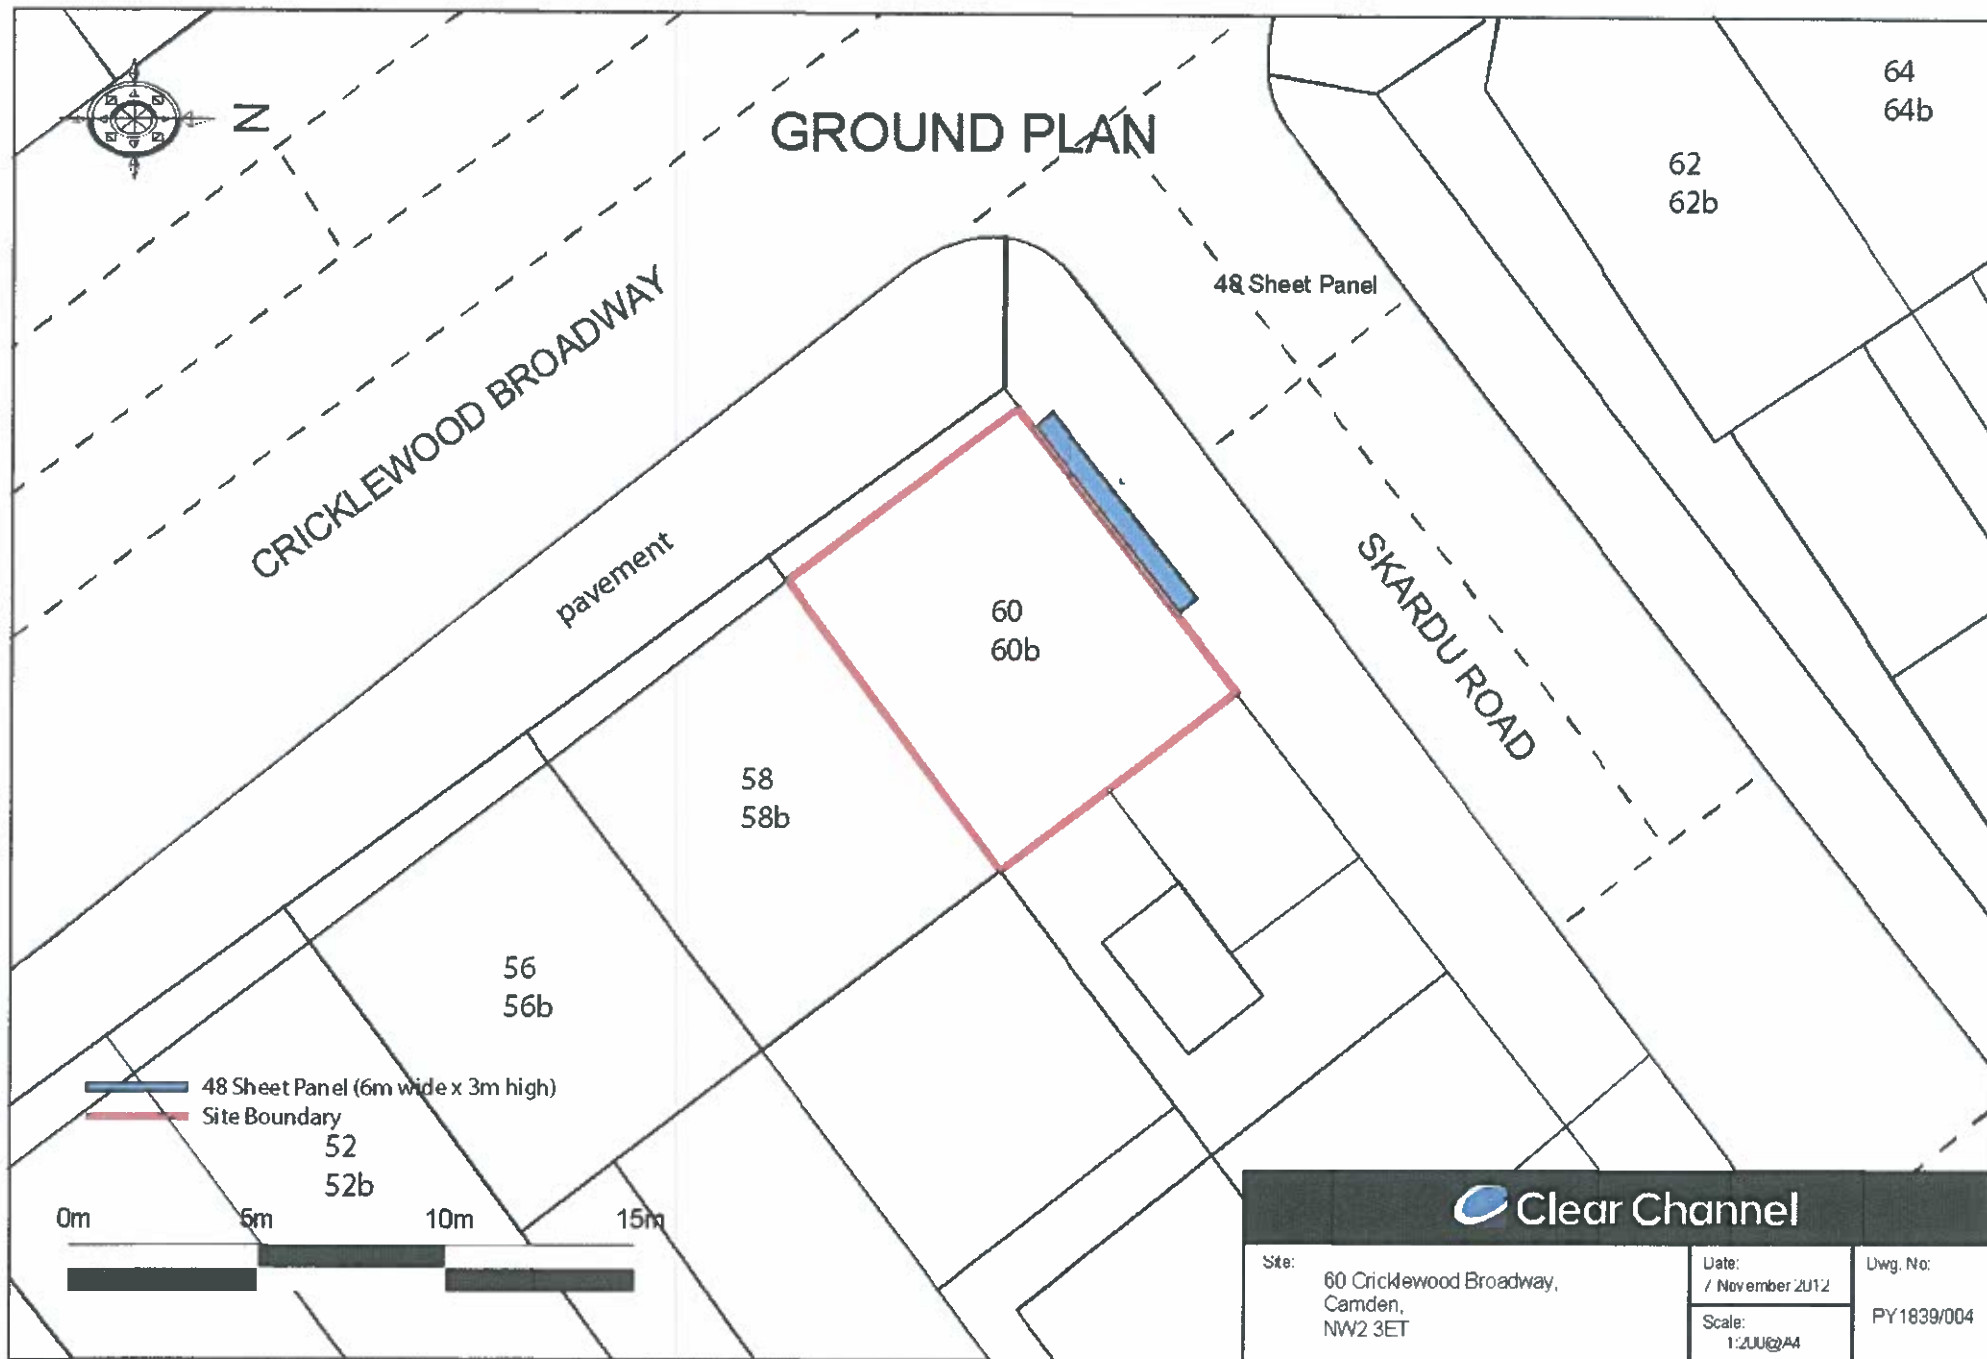

Site Location Plan



- 48 Sheet Panel (6m wide x 3m high)
- Site Boundary

 Clear Channel

Site:
60 Cricklewood Broadway,
Camden,
NW2 3ET

Date:
7 November 2012
Scale:
1:1250@A4

Dwg. No:
PY1839/003