
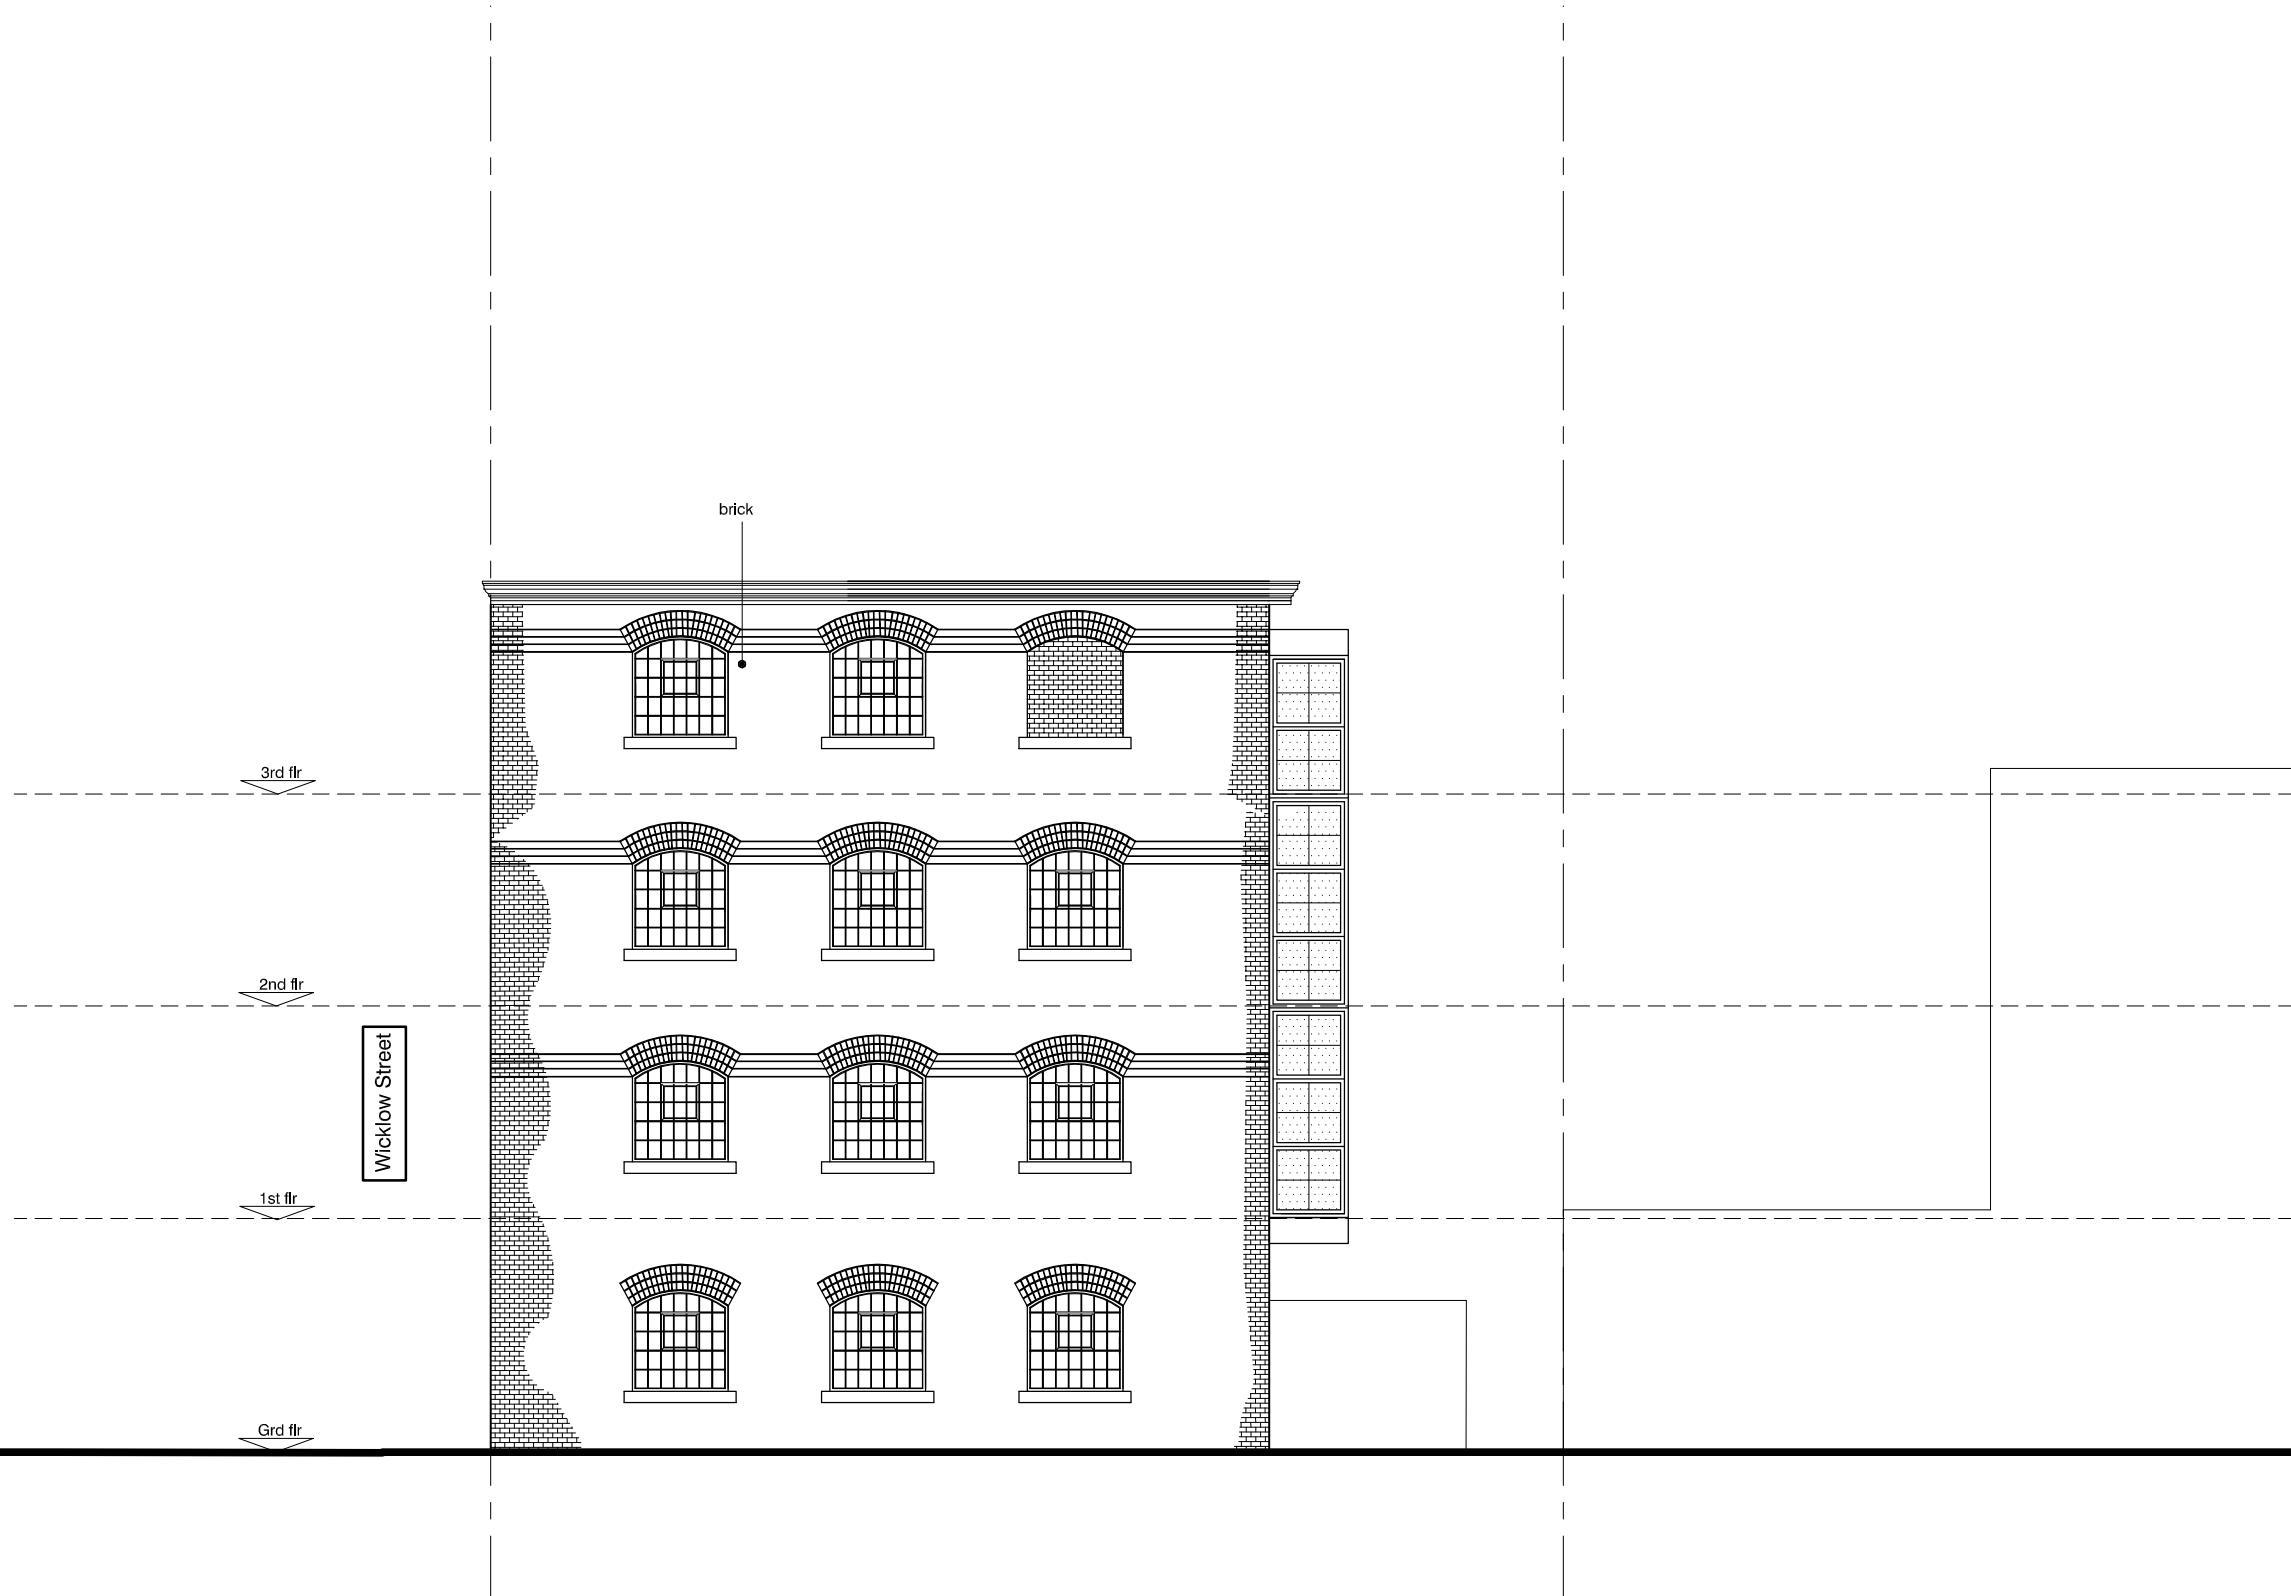
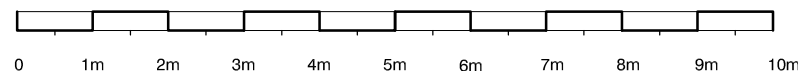


# PROPOSED Side B Elevation

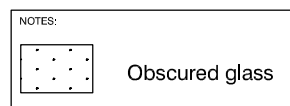

NOTES

1. This drawing is copyright of Studio V Architects Ltd
2. Figured dimensions for construction purposes only
3. Drawing is scaleable for planning purposes
4. Contractor to check all dimensions on site & report any discrepancies to architect

B	19.10.12	ELEVATION CLARIFIED	BC	KV
A	02.10.12	UPDATED TO CLIENT'S REQUIREMENTS	BC	KV
rev.	date		drm	aud
drawing status				
<b>PLANNING</b>				

studio **V** Architects

224 west hendon broadway  
hendon  
london nw9 7ed  
T: 020 8203 9072  
F: 020 8203 8210

website: www.studioVarchitects.co.uk  
e-mail: info@studioVarchitects.co.uk

project 33 WICKLOW STREET, KINGS CROSS.	drawn BC	audited KV	scale 1:100 @ A3	date AUG 12
drg title PROPOSED Side B Elevation	job no. 1026	drg.no. PL12	rev B	

FILE: XREF's: