
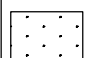


PROPOSED
Side A Elevation

NOTES:
 Obscured glass

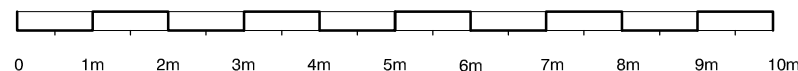

NOTES

- This drawing is copyright of Studio V Architects Ltd
- Figured dimensions for construction purposes only
- Drawing is scaleable for planning purposes
- Contractor to check all dimensions on site & report any discrepancies to architect

rev.	date	description	drn	aud
F	19.10.12	ELEVATION CLARIFIED	BC	KV
E	02.10.12	UPDATED TO CLIENT'S REQUIREMENTS	BC	KV
D	23.08.12	ELEVATION UPDATED	BC	KV
C	28.02.12	ELEVATION UPDATED	BC	KV
B	18.07.11	ELEVATION UPDATED	MH	KV
A	08.04.11	UPDATED FROM REVISED PLAN	MH	KV

drawing status: **PLANNING**

studio **V**Architects

224 west hendon broadway
hendon
london nw9 7ed
T: 020 8203 9072
F: 020 8203 8210

website: www.studioVarchitects.co.uk
e-mail: info@studioVarchitects.co.uk

project 33 WICKLOW STREET, KINGS CROSS.	drawn MH	audited KV	scale 1:100 @ A3	date NOV 10
drg title PROPOSED Side A Elevation	job no. 1026	drg.no. PL11	rev F	

FILE: XREF's: