



A(21)01
1
TYPICAL WINDOW HEAD DETAIL
1:5

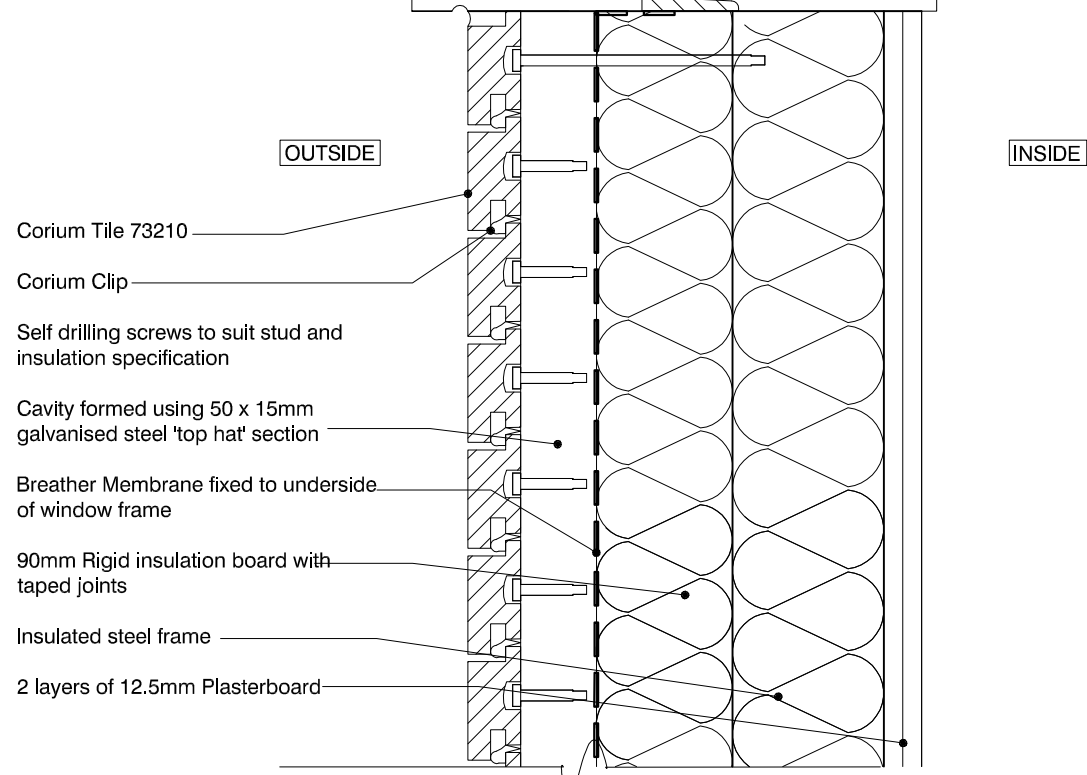

A(21)01
2
TYPICAL WINDOW CILL DETAIL
1:5

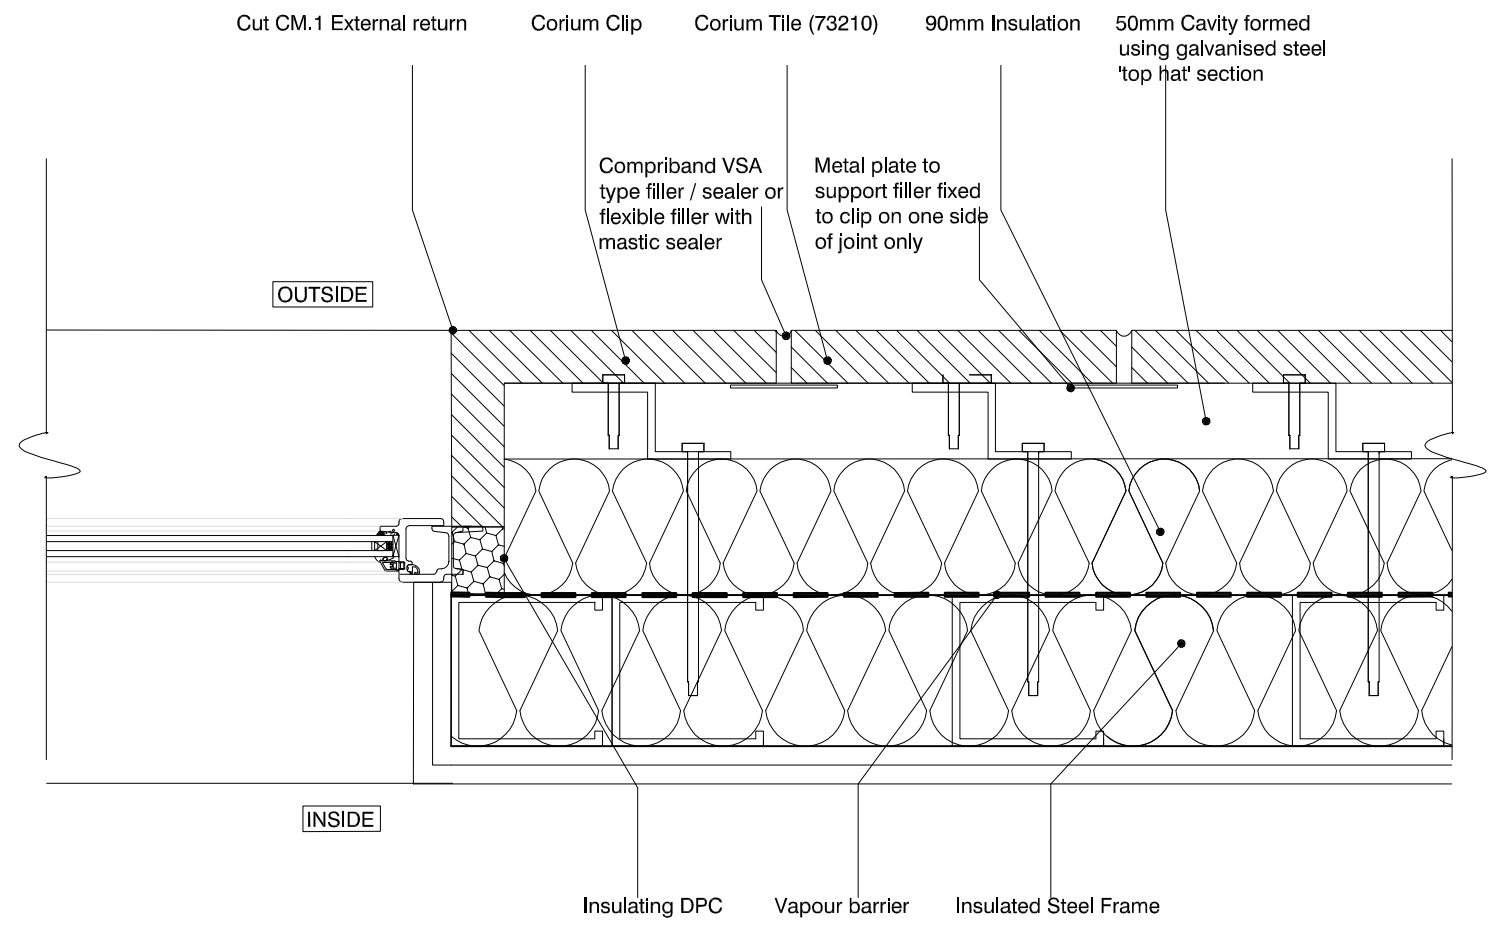

A(21)01
3
TYPICAL WINDOW JAMB DETAIL
1:5

NOTES

1. This drawing is copyright of Studio V Architects Ltd
2. Figured dimensions for construction purposes only
3. Drawing is scaleable for planning purposes
4. Contractor to check all dimensions on site & report any discrepancies to architect

rev.	date	drn	aud
-	-	-	-
drawing status PLANNING			

224 west hendon broadway
hendon
london nw9 7ed
T: 020 8203 9072
F: 020 8203 8210
website: www.studioVarchitects.co.uk
e-mail: info@studioVarchitects.co.uk

studio V Architects

project 33 WICKLOW STREET, KINGS CROSS.	drawn BC	audited KV	scale 1:5 @ A3	date SEP 12
drg title CLADDING SYSTEM DETAILS	job no. 1026	drg.no. A(21)01	rev -	
FILE:		XREF's: A		