


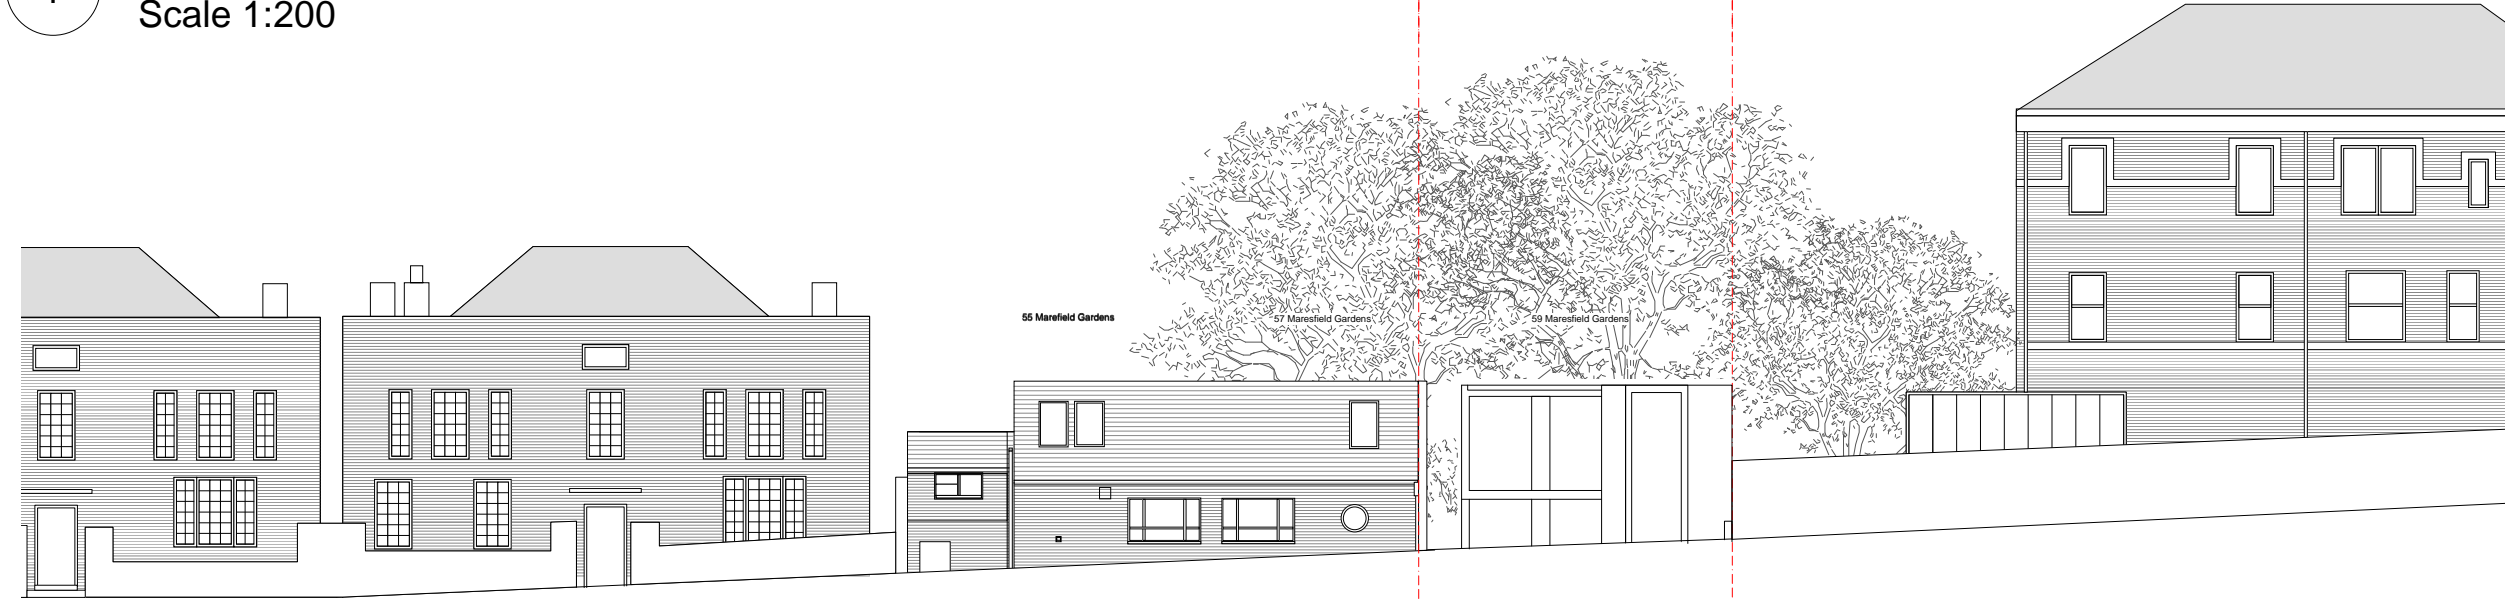

1 Existing Street Elevation
Scale 1:200



1 Approved Street Elevation
Scale 1:200



3 Revised Street Elevation
Scale 1:200

Approved by client. Date:

authorized signature and company stamp

REV.	DATE	DESCRIPTION
A	12/08/2008	Issued for Planning

- Issued for:
- PRELIMINARY
 - RECORD
 - INFORMATION
 - COMMENTS
 - APPROVAL
 - SIGN AND RETURN
 - ACKNOWLEDGE AND RECEIPT

Notes: © 51% studios (london) ltd
do not scale drawing
all dimensions to be verified on site discrepancies in dimensions or drawing to be reported to architect
1. All work to comply with local and national building codes.

2. This drawing to be read in conjunction with all relevant schedule of works sections related to works described here

Drawing Name
Street Elevations

project no. 1095
scale: 1:200 @ A3

Project Title
59 Maresfield Gardens

Developer / Client
Stefanie Drews & Colin Rowat



51% Studios Ltd.
Studio 6, Dean House,
27 Greenwood Place
London
NW5 1LB
www.51pct.com
info@51pct.com

project no. 1095/106

project name
59 Maresfield Gardens

date: 15/07/2008
checked by:
designed by: 51%
approved by:



