


# 19 Earlham Street, WC2H 9LL

## Site Location Plan

### (P4988/RJP/P01)

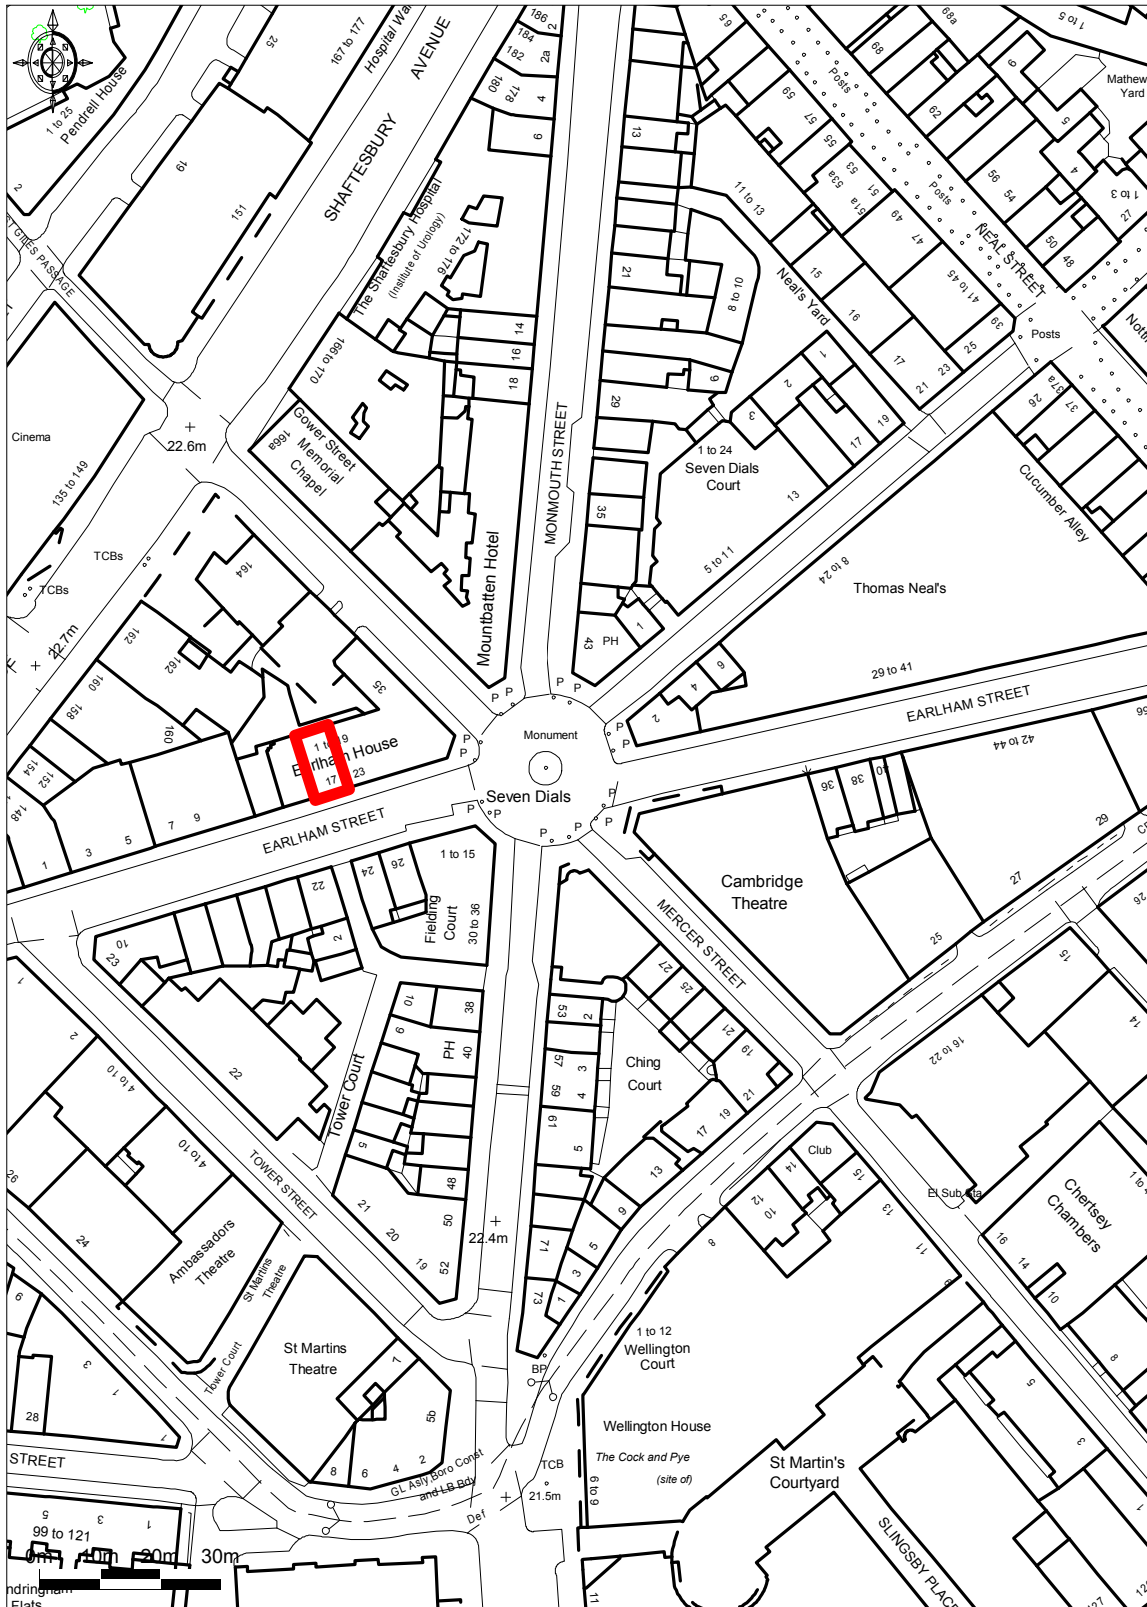

Ordnance Survey © Crown Copyright 2012. All rights reserved. Licence number 100020449.  
Getmapping plc 2012. Plotted Scale - 1:1250



ROLFE JUDD LTD, OLD CHURCH COURT, CLAYLANDS ROAD, THE OVAL, LONDON SW8 1NZ