

NOTES:

ALL SCALES/DIMENSIONS FOR PLANNING PURPOSES ONLY.

LOCATION PLAN @ 1:1250 SCALE & NORTH UP^.

DRAWING TITLE

**Plans
as Proposed**

ADDRESS

19 Earlham Street London WC2

PROJECT NAME

Shopfront Alterations

DATE

Dec. 2012

SCALE

1:100 @ A3

CLIENT

Shaftesbury Covent Garden Ltd



DRAWING NO.

21328-P01

Fresson&Tee
CHARTERED SURVEYORS

1 SANDWICH STREET
LONDON WC1H 9PF

Tel: (020) 7391 7100 Fax: (020) 7391 7121

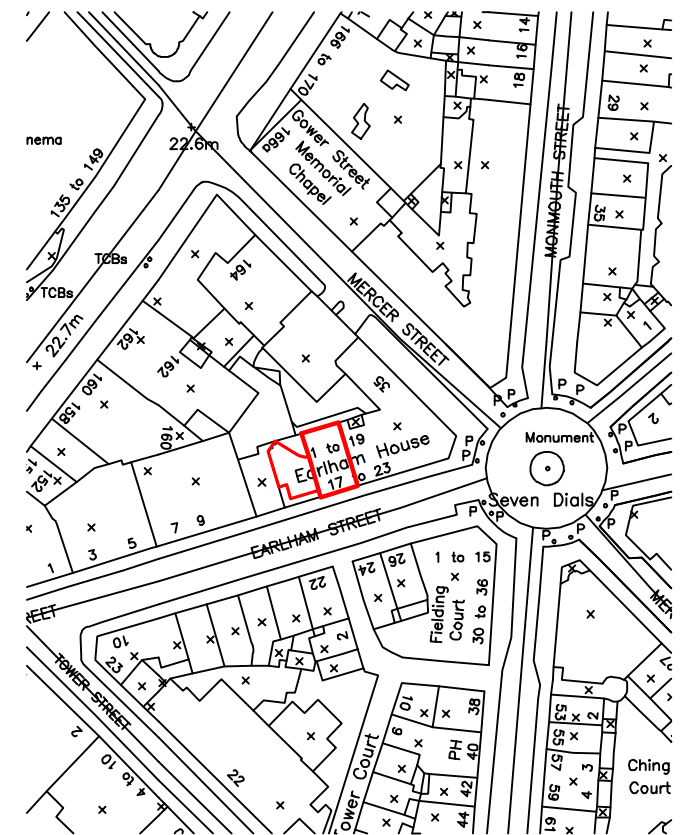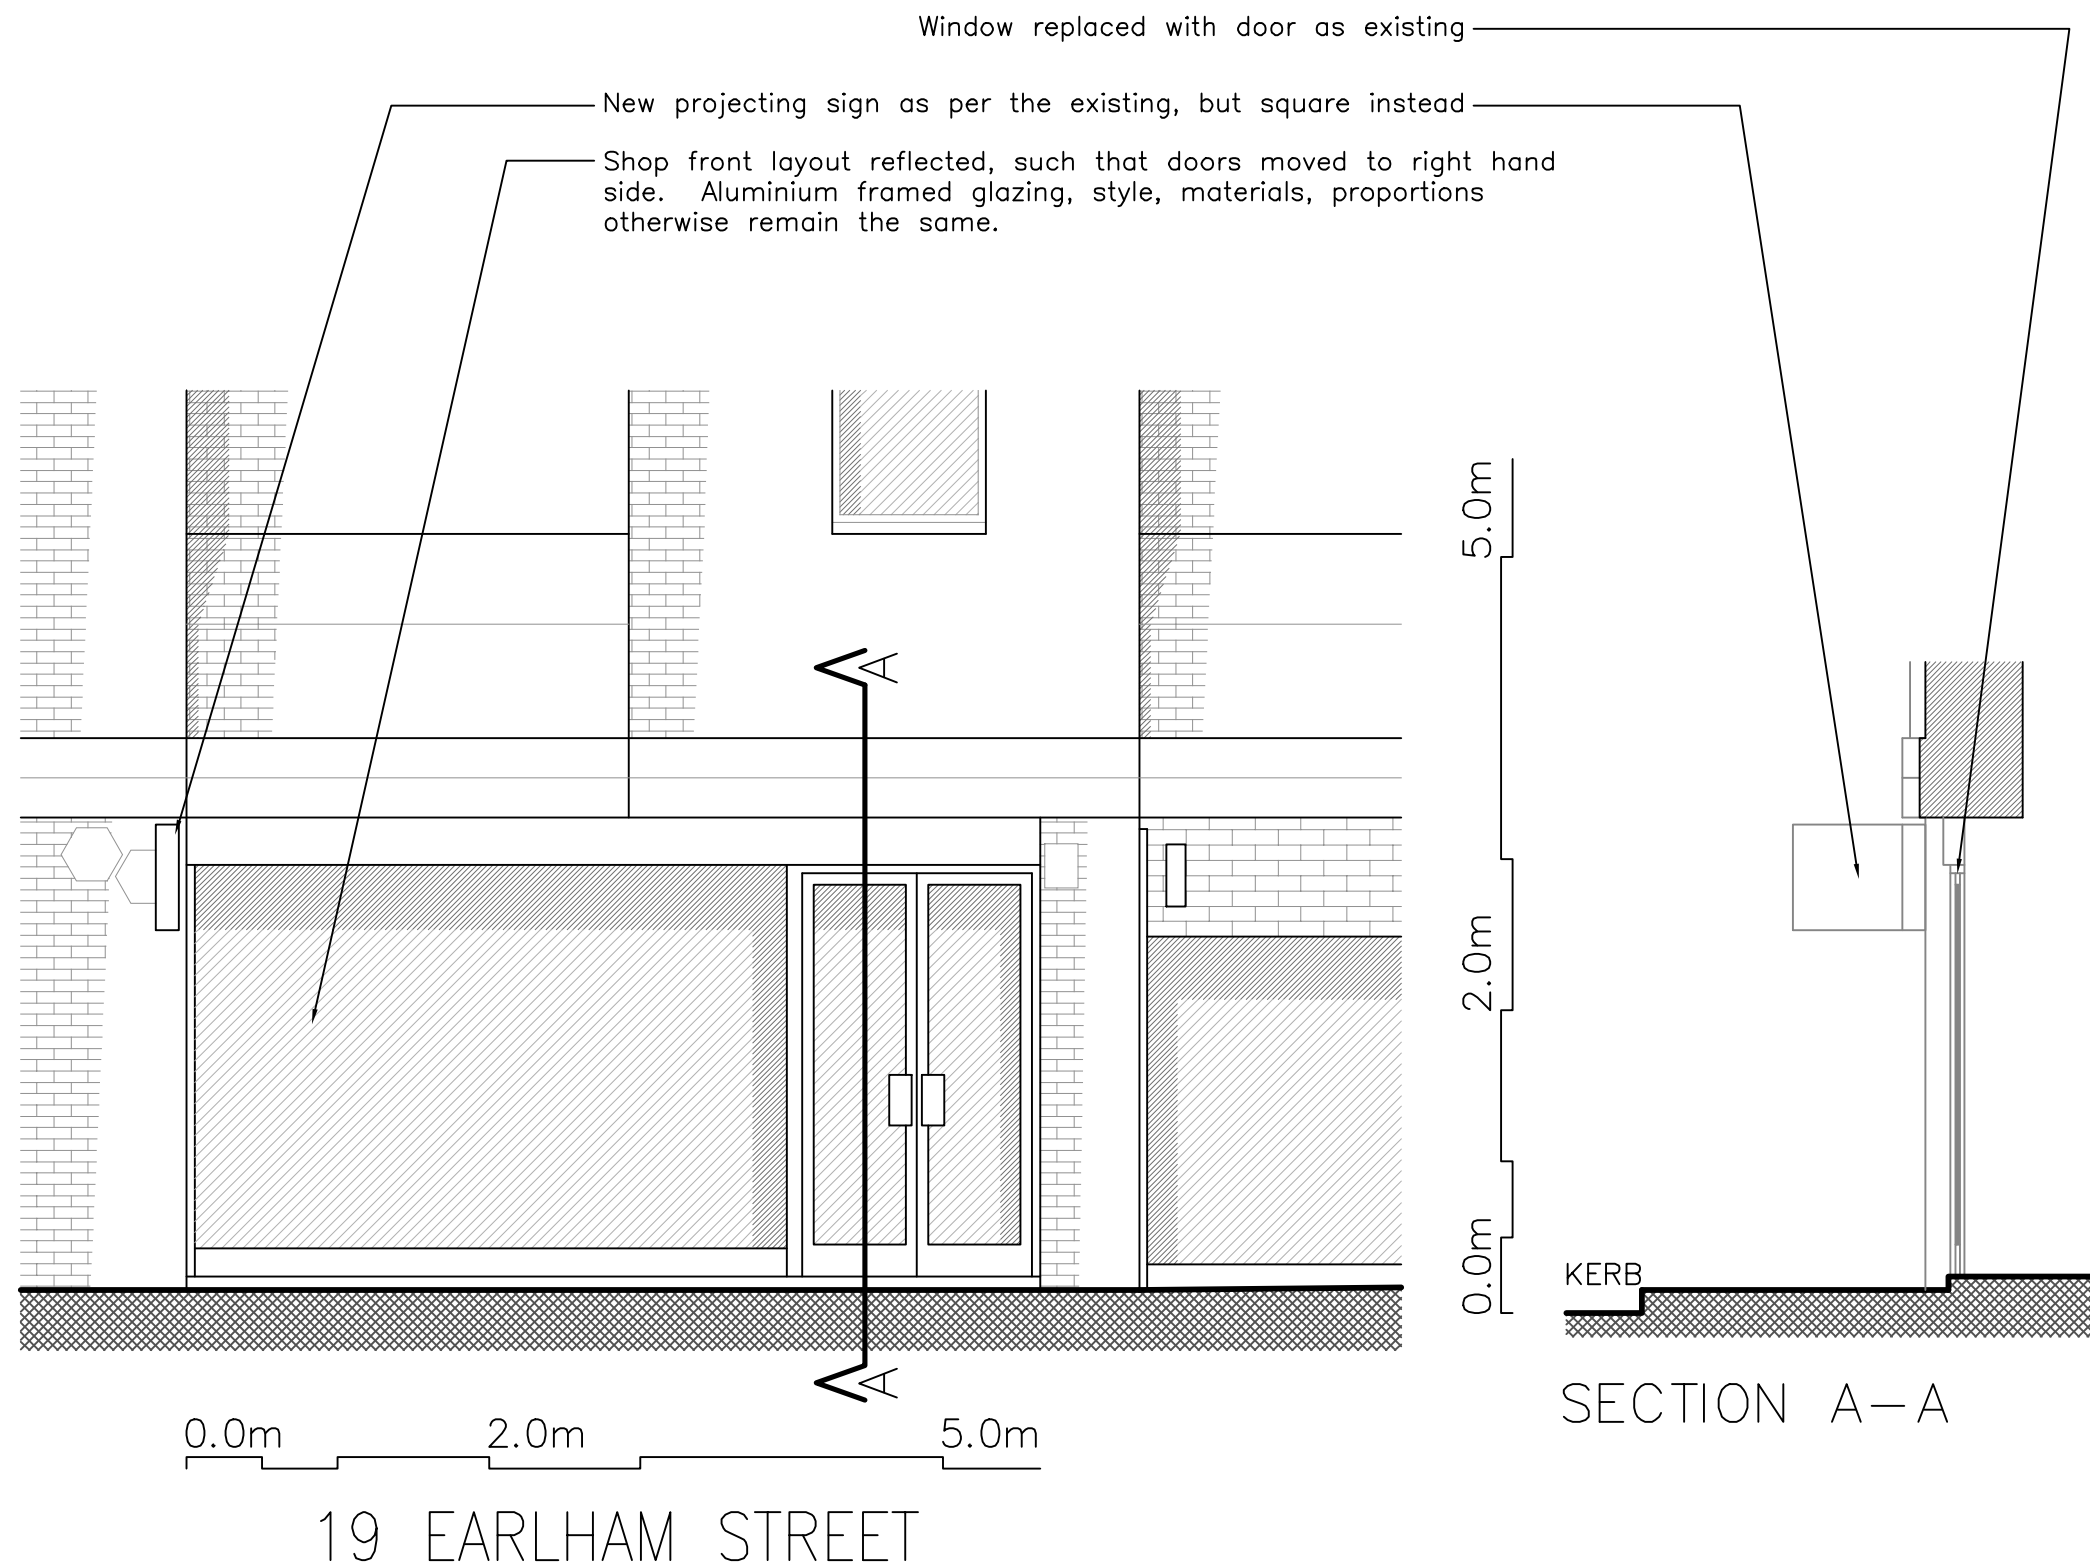

NOTES:

ALL SCALES/DIMENSIONS FOR PLANNING PURPOSES ONLY.
LOCATION PLAN @ 1:1250 SCALE & NORTH UP^.

DRAWING TITLE

Elevation & Section as Proposed

ADDRESS

19 Earham Street London WC2

PROJECT NAME

Shopfront Alterations

DATE

Dec. 2012

SCALE

1:50 @ A3

CLIENT

Shaftesbury Covent Garden Ltd

DRAWING NO.

21328-P02

Fresson&Tee
CHARTERED SURVEYORS

1 SANDWICH STREET
LONDON WC1H 9PF

Tel: (020) 7391 7100 Fax: (020) 7391 7121